




REAR ELEVATION


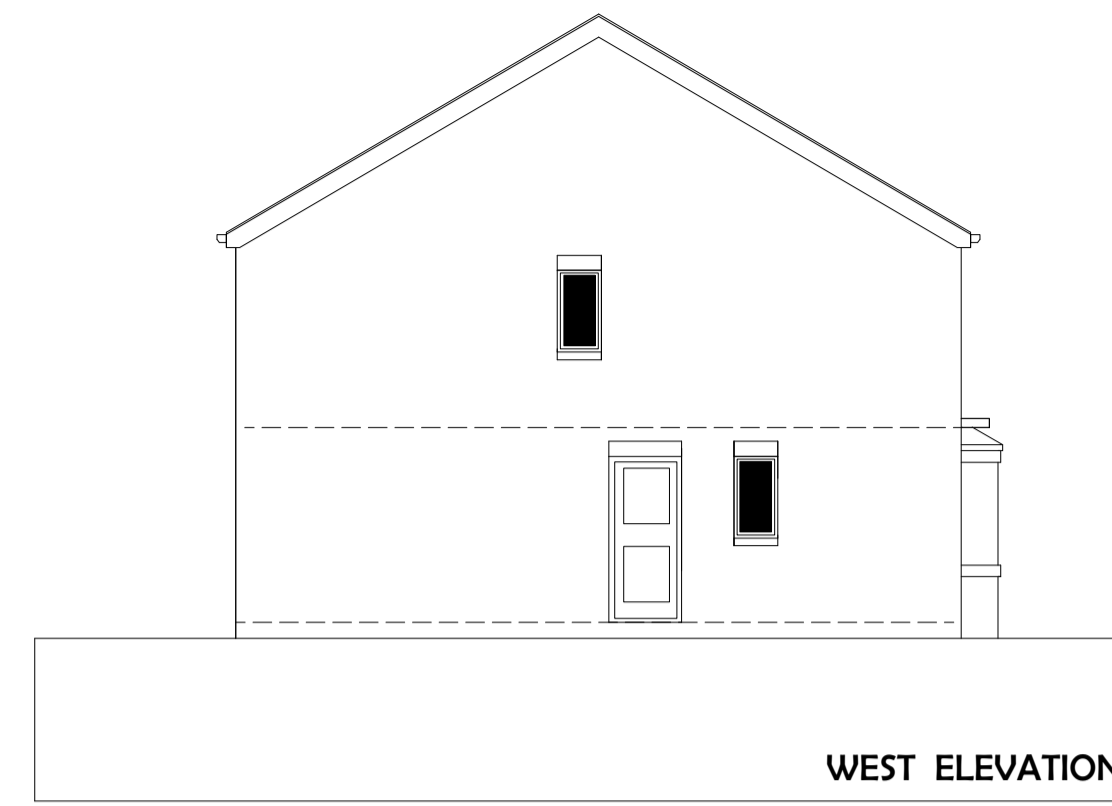


WEST ELEVATION



FIRST FLOOR PLAN


THREE BEDROOM SEMI DETACHED DWELLINGS
FLOOR AREA 77M²

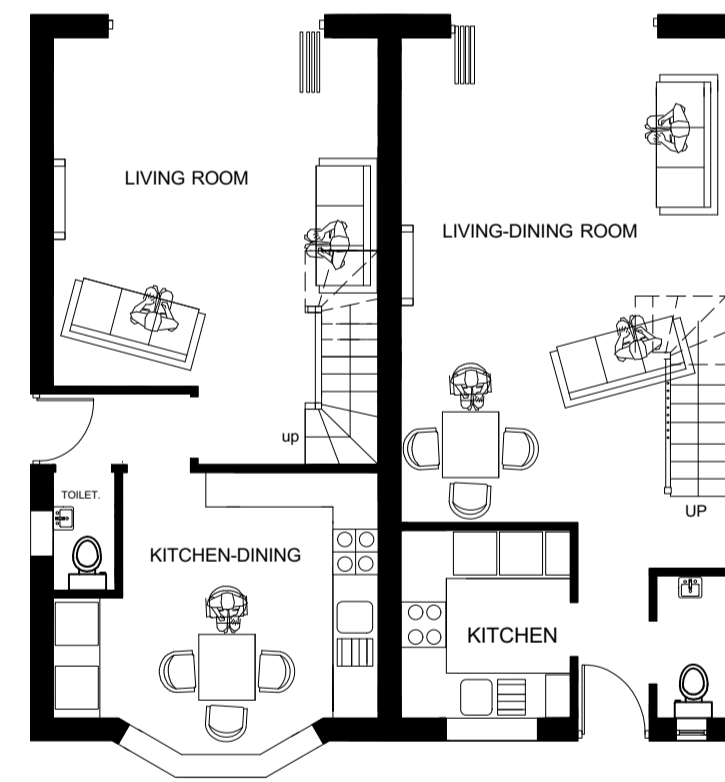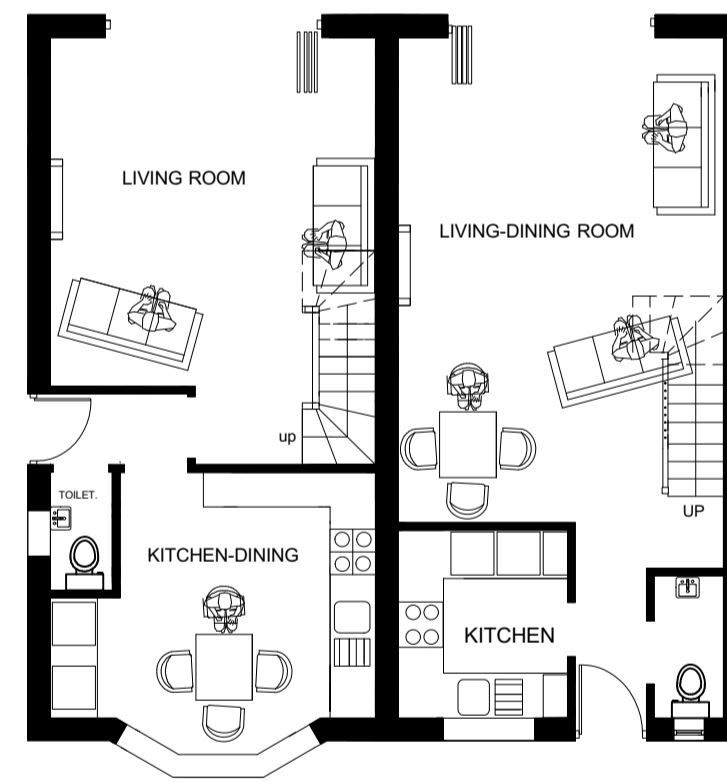

GROUND FLOOR PLAN



BONDFIELD CRESCENT ELEVATION

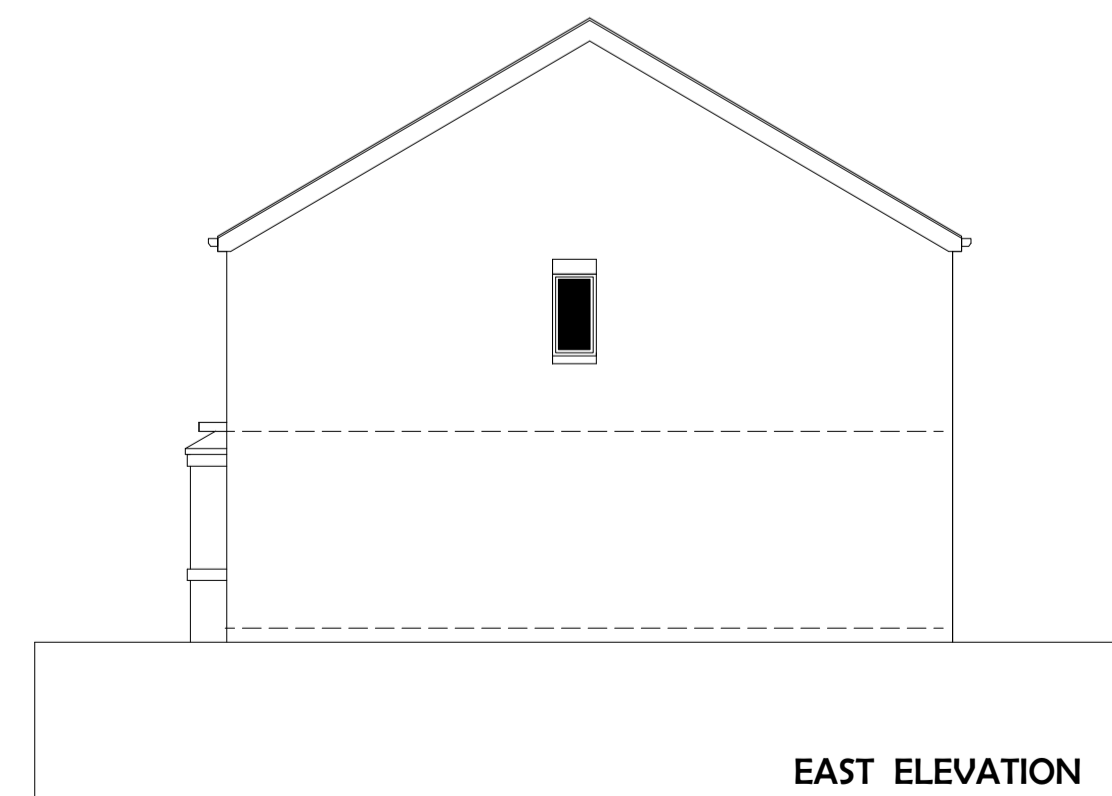

EAST ELEVATION

NOTES

NOTES

No dimensions to be scaled from this drawing which is the property of the company. It is not to be used or disclosed in any way except as authorised by the company. The client is responsible for providing architect with correct site boundary/ownership definitions and any covenants or easements relating to the site. Architect will assume site boundaries as clearly defined, unless otherwise informed by client.

No work to be carried out without planning permission, until all pre start planning conditions have been discharged and until a building regulations application has been submitted. Any work carried out before building regulations approval has been granted will be strictly at clients own risk.

Any building works within 6m of a neighbouring home's foundations may require you to notify the owner of that property of your intentions, at least one month before you start work.

Work to an existing party wall requires you to give at least two months notice of your intentions. If consent to carry out work cannot be reached procedures dealing with a dispute should be followed (the party wall act 1996).

IT IS THE RESPONSIBILITY OF THE CONTRACTOR TO NOTIFY THE ARCHITECT OF ANY DISCREPANCIES ON THE DRAWING PRIOR TO CONSTRUCTION. DO NOT SCALE FROM THIS DRAWING. ALL DIMENSIONS TO BE CHECKED ON SITE. IF IN DOUBT ASK!

revisions
A 24/11/15

workstage : OUTLINE PLANNING APPLICATION

title: PLANS AND ELEVATION

project: LAND ADJACENT TO
82 BONDFIELD CRESCENT WOMBWELL
S73 8TL

for A. MANLEY
scale 1:100 at A1
drawing no PA 02A .

Andrew Bailey Architects Ltd
RIBA CONSERVATION REGISTER ARCHITECT
Architects House
25 Ludlow Road
Barnsley, S73 3RL
T: 01226 722090
E: andrew.bailey@baileyarchitects.com
W: WWW.ABAARCHITECTS.COM

