


GENERAL NOTES:

Drawing copyright of DS&L Property Consulting Ltd.

Dimensions should be checked and verified on site prior to any construction or alteration.

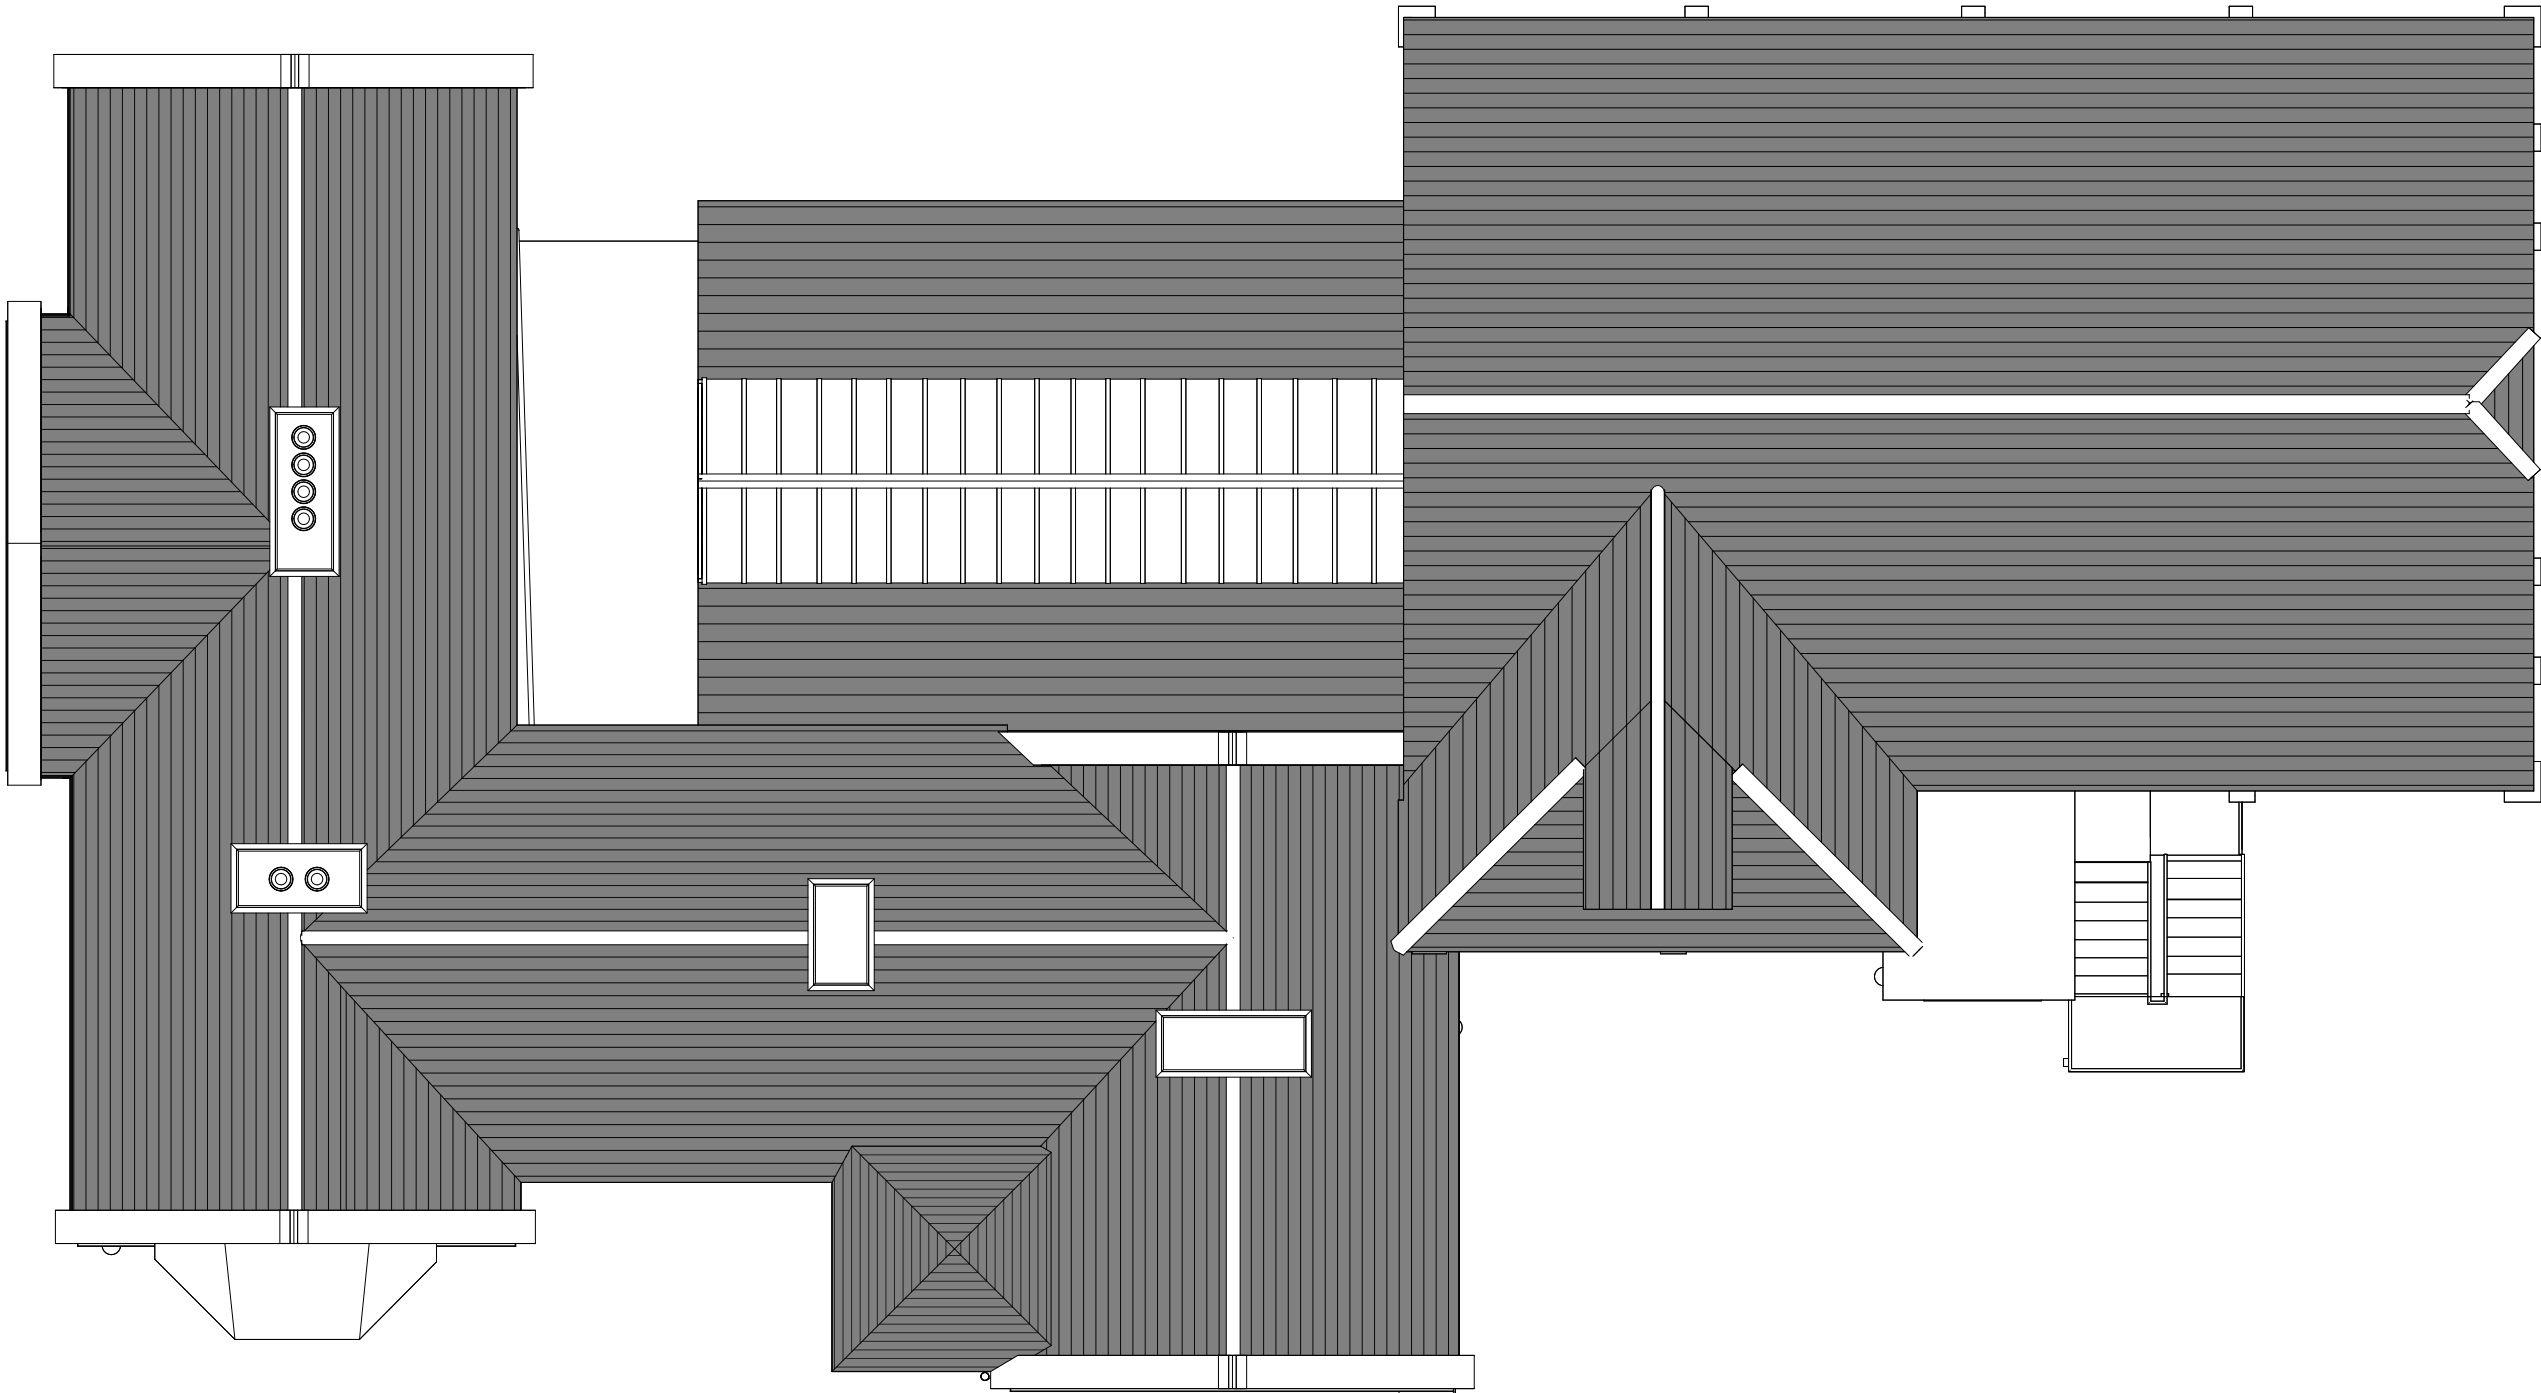

EXISTING ROOF PLAN

Date:	Rev:	Description:
-------	------	--------------

Site Address:
23 Queens Rd, Barnsley S71 1AN

Project:
Conversion to flats

Drawing title:
Existing Roof

Status:	Date:	Project no:
Project Status	03/2026	2026-2190

Drawing no:	Revision:	Scale:
03		1 : 100 @A3