



© 2015 STARBUCKS COFFEE COMPANY

**STARBUCKS COFFEE COMPANY**

BUILDING 4, CHISWICK PARK  
566 CHISWICK HIGH ROAD  
LONDON, W4 5YE

DRAWINGS AND SPECIFICATIONS ARE CONFIDENTIAL AND SHALL REMAIN THE SOLE PROPERTY OF STARBUCKS CORPORATION, WHICH IS THE OWNER OF THE COPYRIGHT IN THIS WORK. THEY SHALL NOT BE REPRODUCED (IN WHOLE OR IN PART), SHARED WITH THIRD PARTIES OR USED IN ANY MANNER ON OTHER PROJECTS OR EXTENSIONS TO THIS PROJECT WITHOUT THE PRIOR WRITTEN CONSENT OF STARBUCKS CORPORATION. THESE DRAWINGS AND SPECIFICATIONS ARE INTENDED TO EXPRESS DESIGN INTENT FOR A PROTOTYPICAL STARBUCKS STORE (WHICH IS SUBJECT TO CHANGE AT ANYTIME) AND DO NOT REFLECT ACTUAL SITE CONDITIONS. NEITHER PARTY SHALL HAVE ANY OBLIGATION NOR LIABILITY TO THE OTHER (EXCEPT STATED ABOVE) UNTIL A WRITTEN AGREEMENT IS FULLY EXECUTED BY BOTH PARTIES.

STARBUCKS TEMPLATE VERSION EMEA 2019\_01

**ARCHITECT OF RECORD**

THIS DRAWING IS A DESIGN DEVELOPMENT DOCUMENT. SITE SPECIFIC MODIFICATIONS MADE UNDER THE RESPONSIBLE CHARGE OF THE ARCHITECT AND/OR ENGINEER-OF-RECORD WILL BE REQUIRED PRIOR TO USING THIS DOCUMENT FOR BIDDING, PERMITTING, OR CONSTRUCTION.

**ADL Revision Schedule**

DID set received:  
81981-001 58204 - Barnsley Rockingham  
- DID Rev 2 - 140619

**BARNESLEY DRIVE THRU**  
PROJECT ADDRESS:  
**ROCKINGHAM**  
BARNESLEY  
JNCT. 36 / M1, SHEFFIELD ROAD,  
SOUTH YORKSHIRE, S70 5SU

STORE # **58204**

PROJECT # **81981-001**

INITIAL ISSUE DATE: 20/05/2019  
DESIGN MANAGER: LUKE KAN  
PROJECT DESIGNER: NATASHA BARNES  
CHECKED BY: NAME  
CASEWORK CONCEPT: METRIC  
LEED® AP: -


**REVISION SCHEDULE**

REV	DATE	BY	DESCRIPTION
A	28.05.19	EV	SCHEDULES & MONUMENT SIGN UPDATES
B	13.06.19	EV	MONUMENT SIGN UPDATES & TAG

SHEET TITLE:  
**Architectural Site Plan**  
SCALE: AS SHOWN (0A3)  
SHEET NUMBER:  
**A-1001**

Rev.

FOR CONSTRUCTION PURPOSES

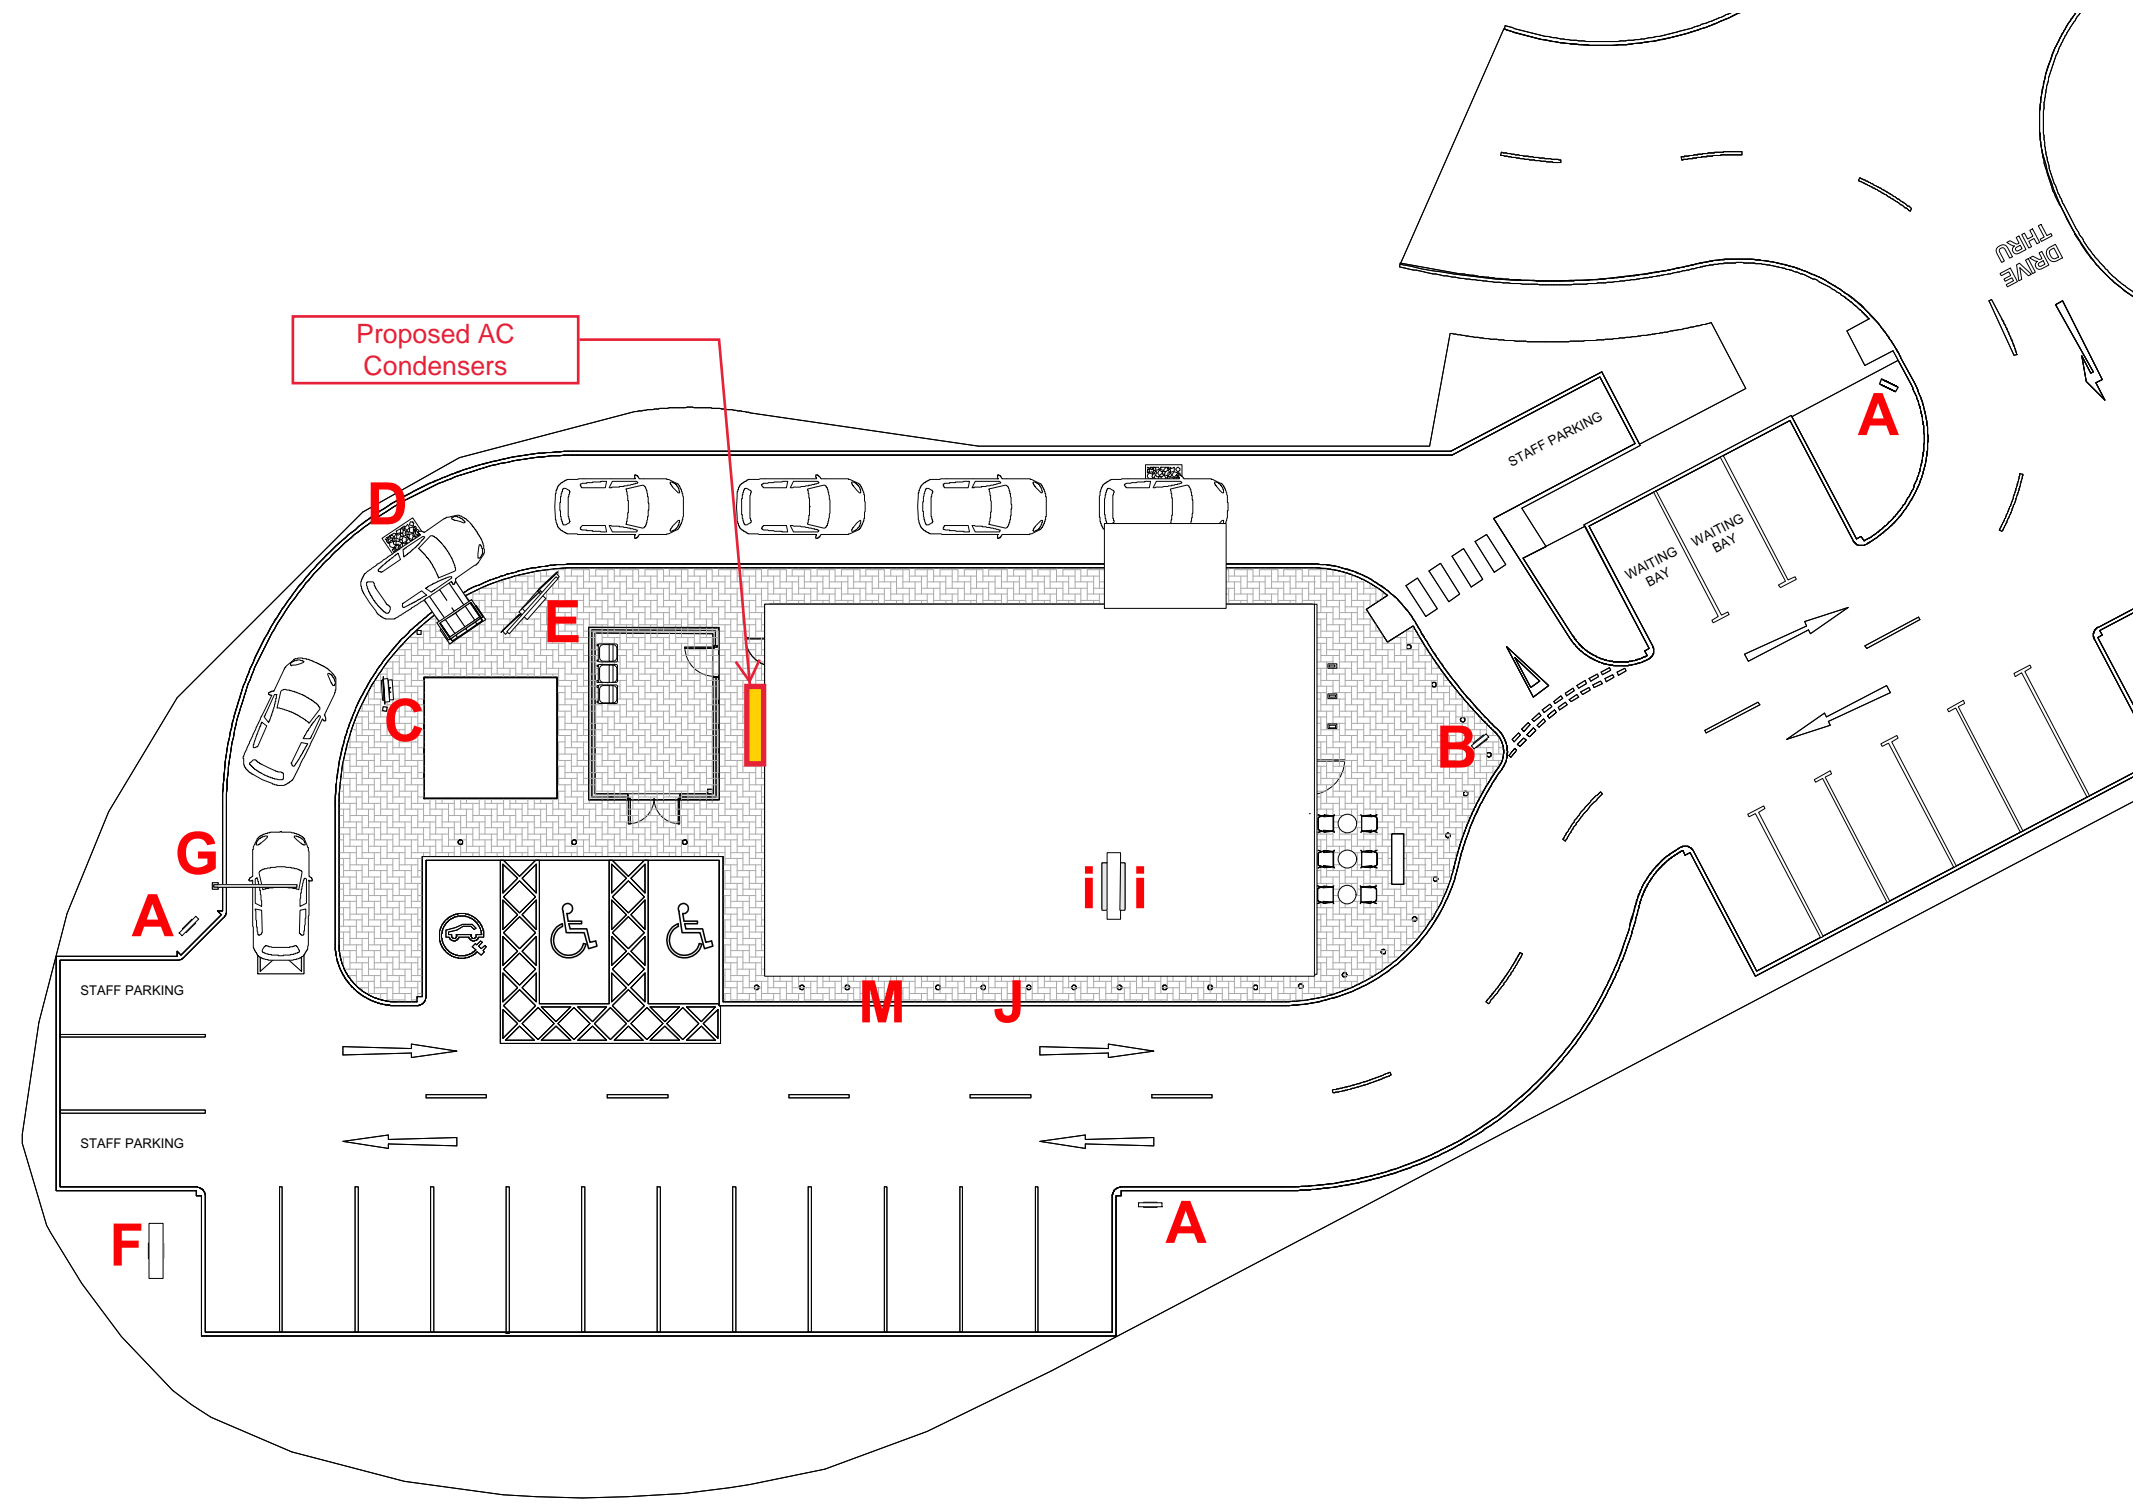

**1 PROPOSED SITE PLAN**  
SCALE: 1:250

