


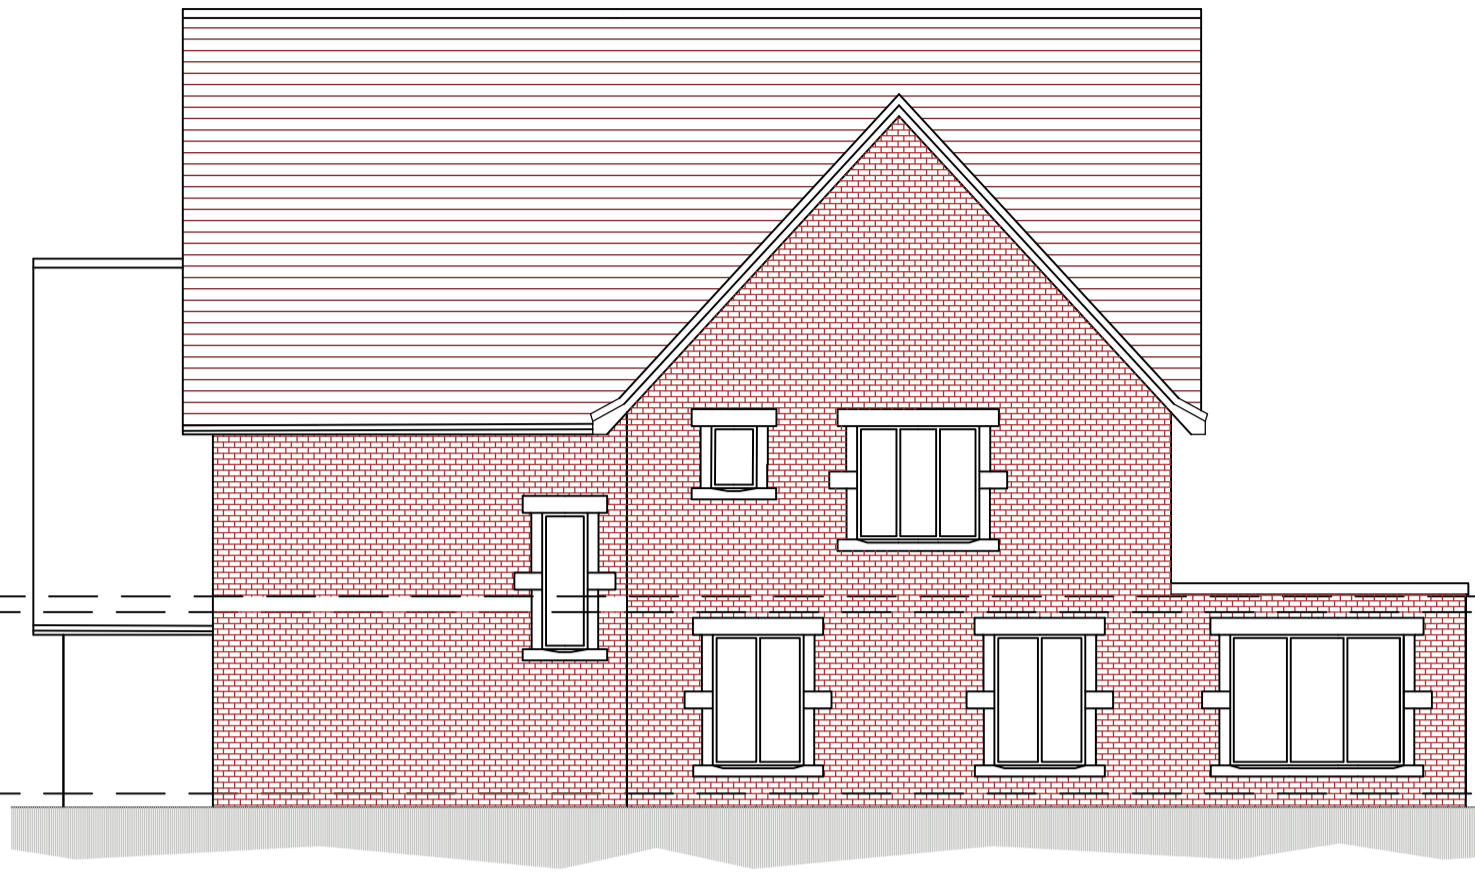

FRONT ELEVATION




REAR ELEVATION




SIDE ELEVATION



SIDE ELEVATION

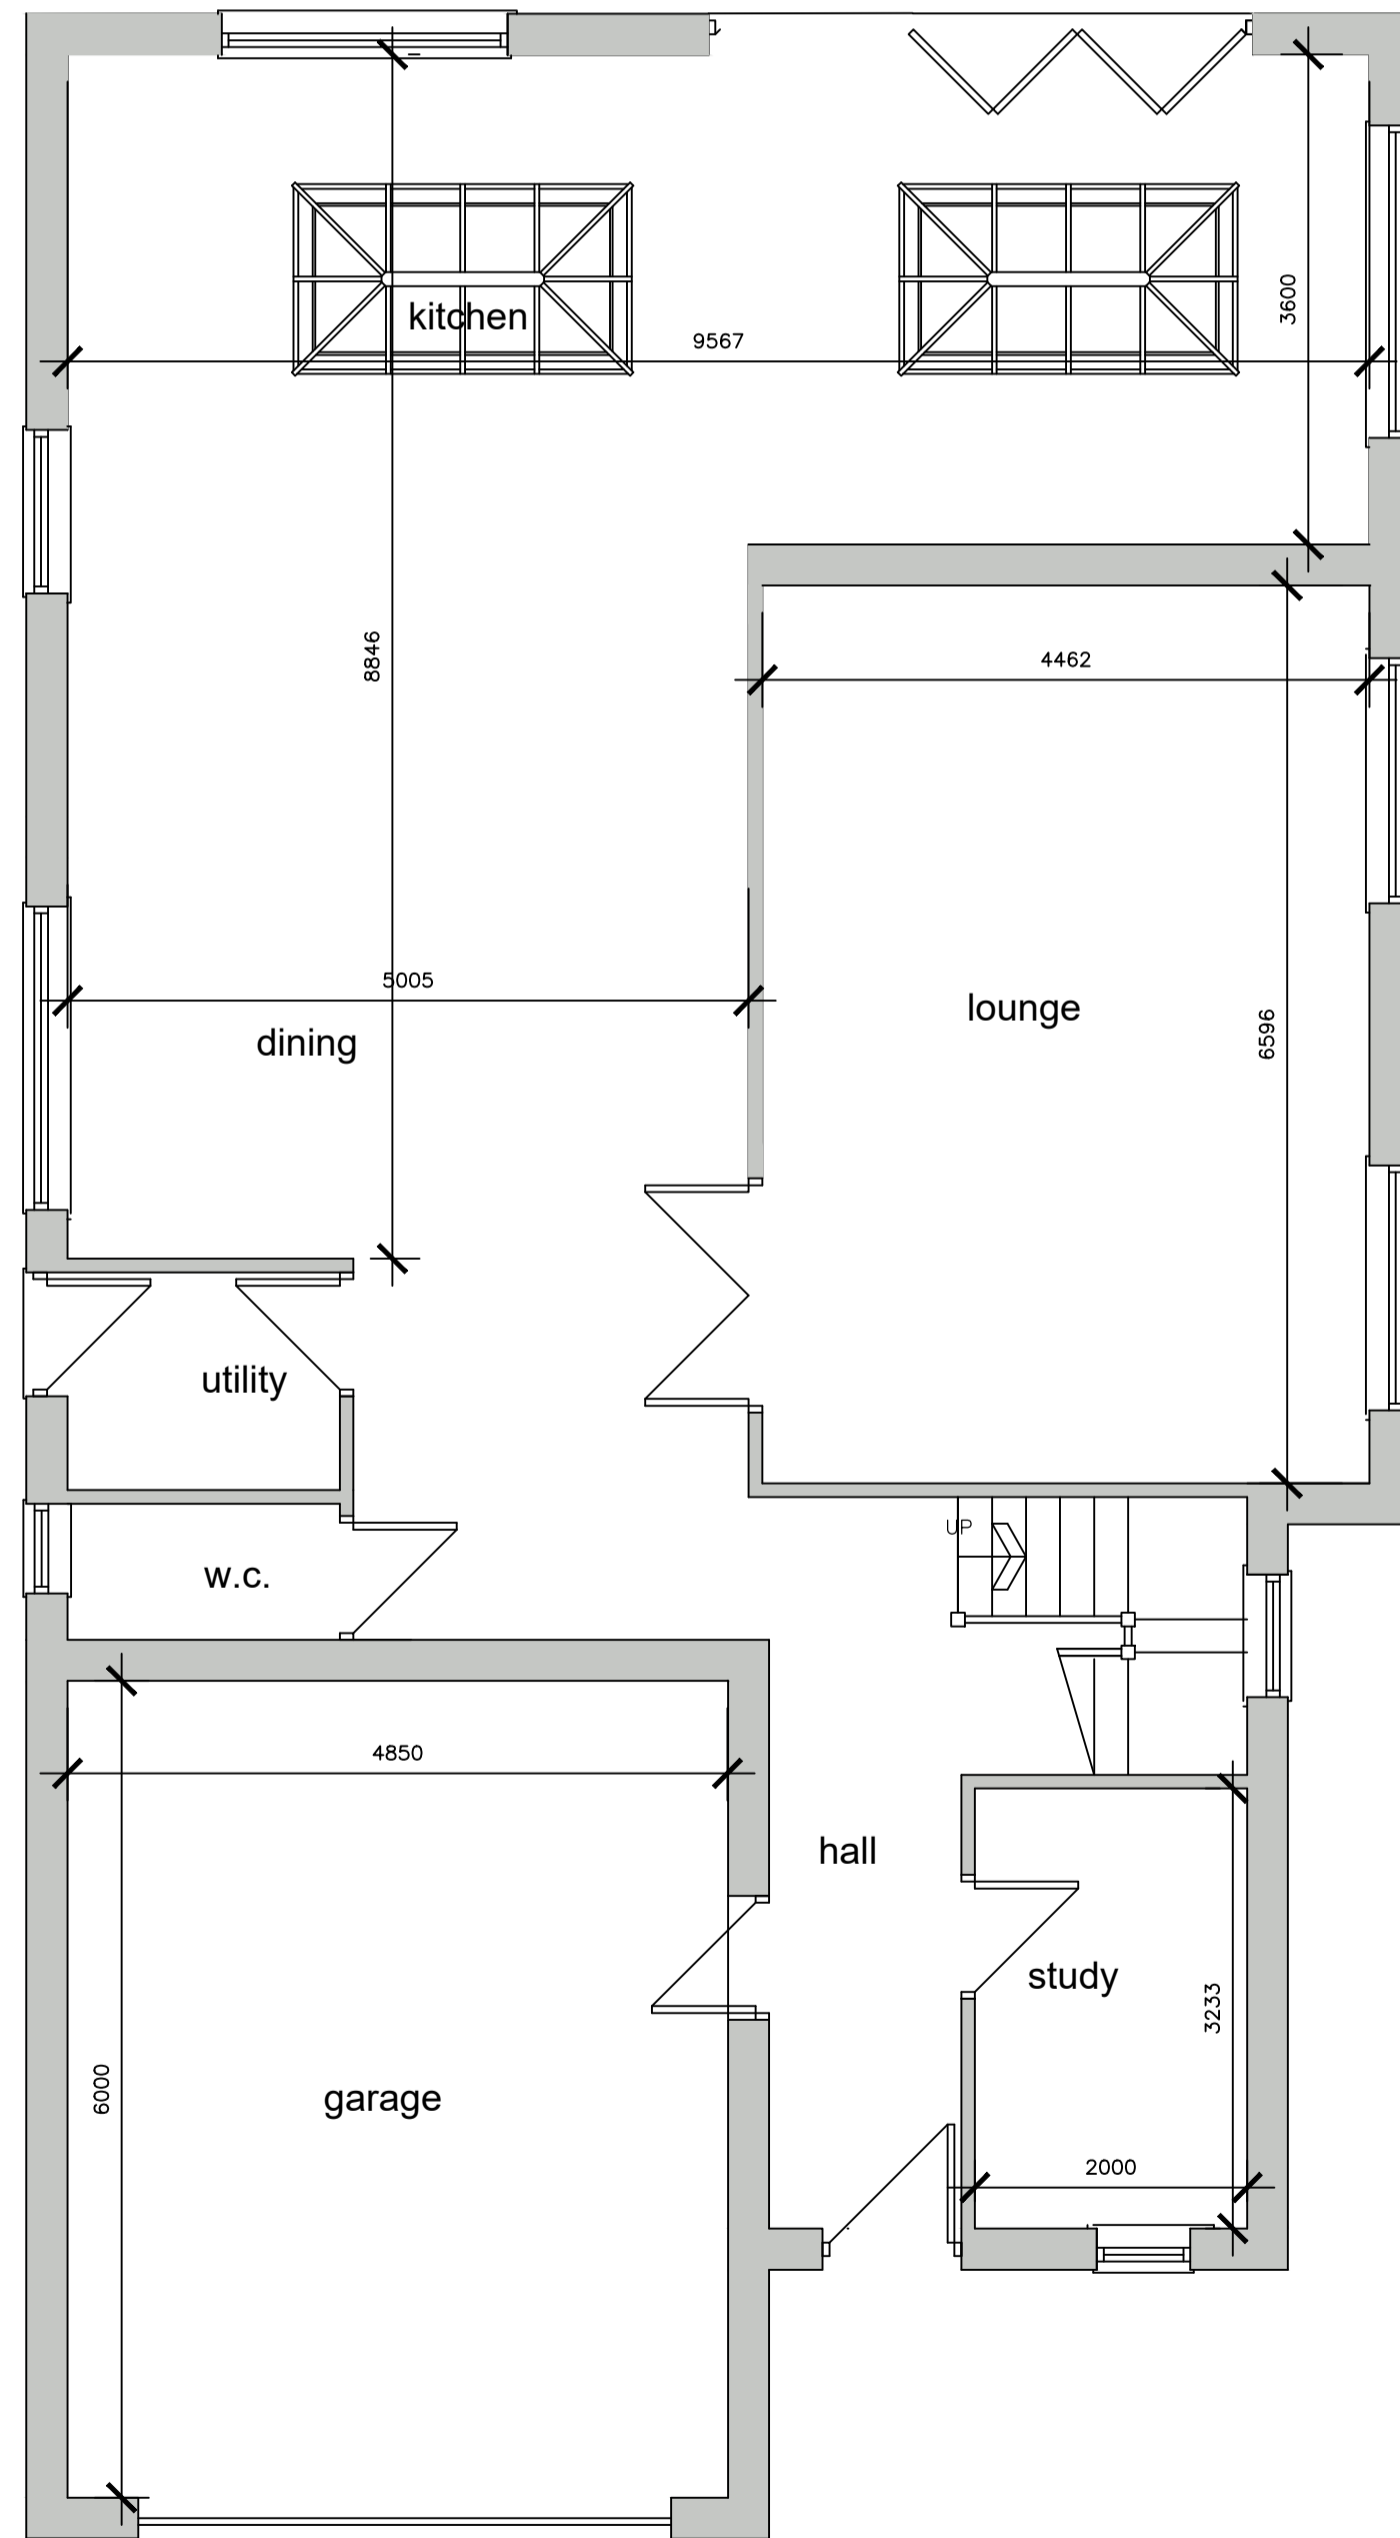

GROUND FLOOR PLAN

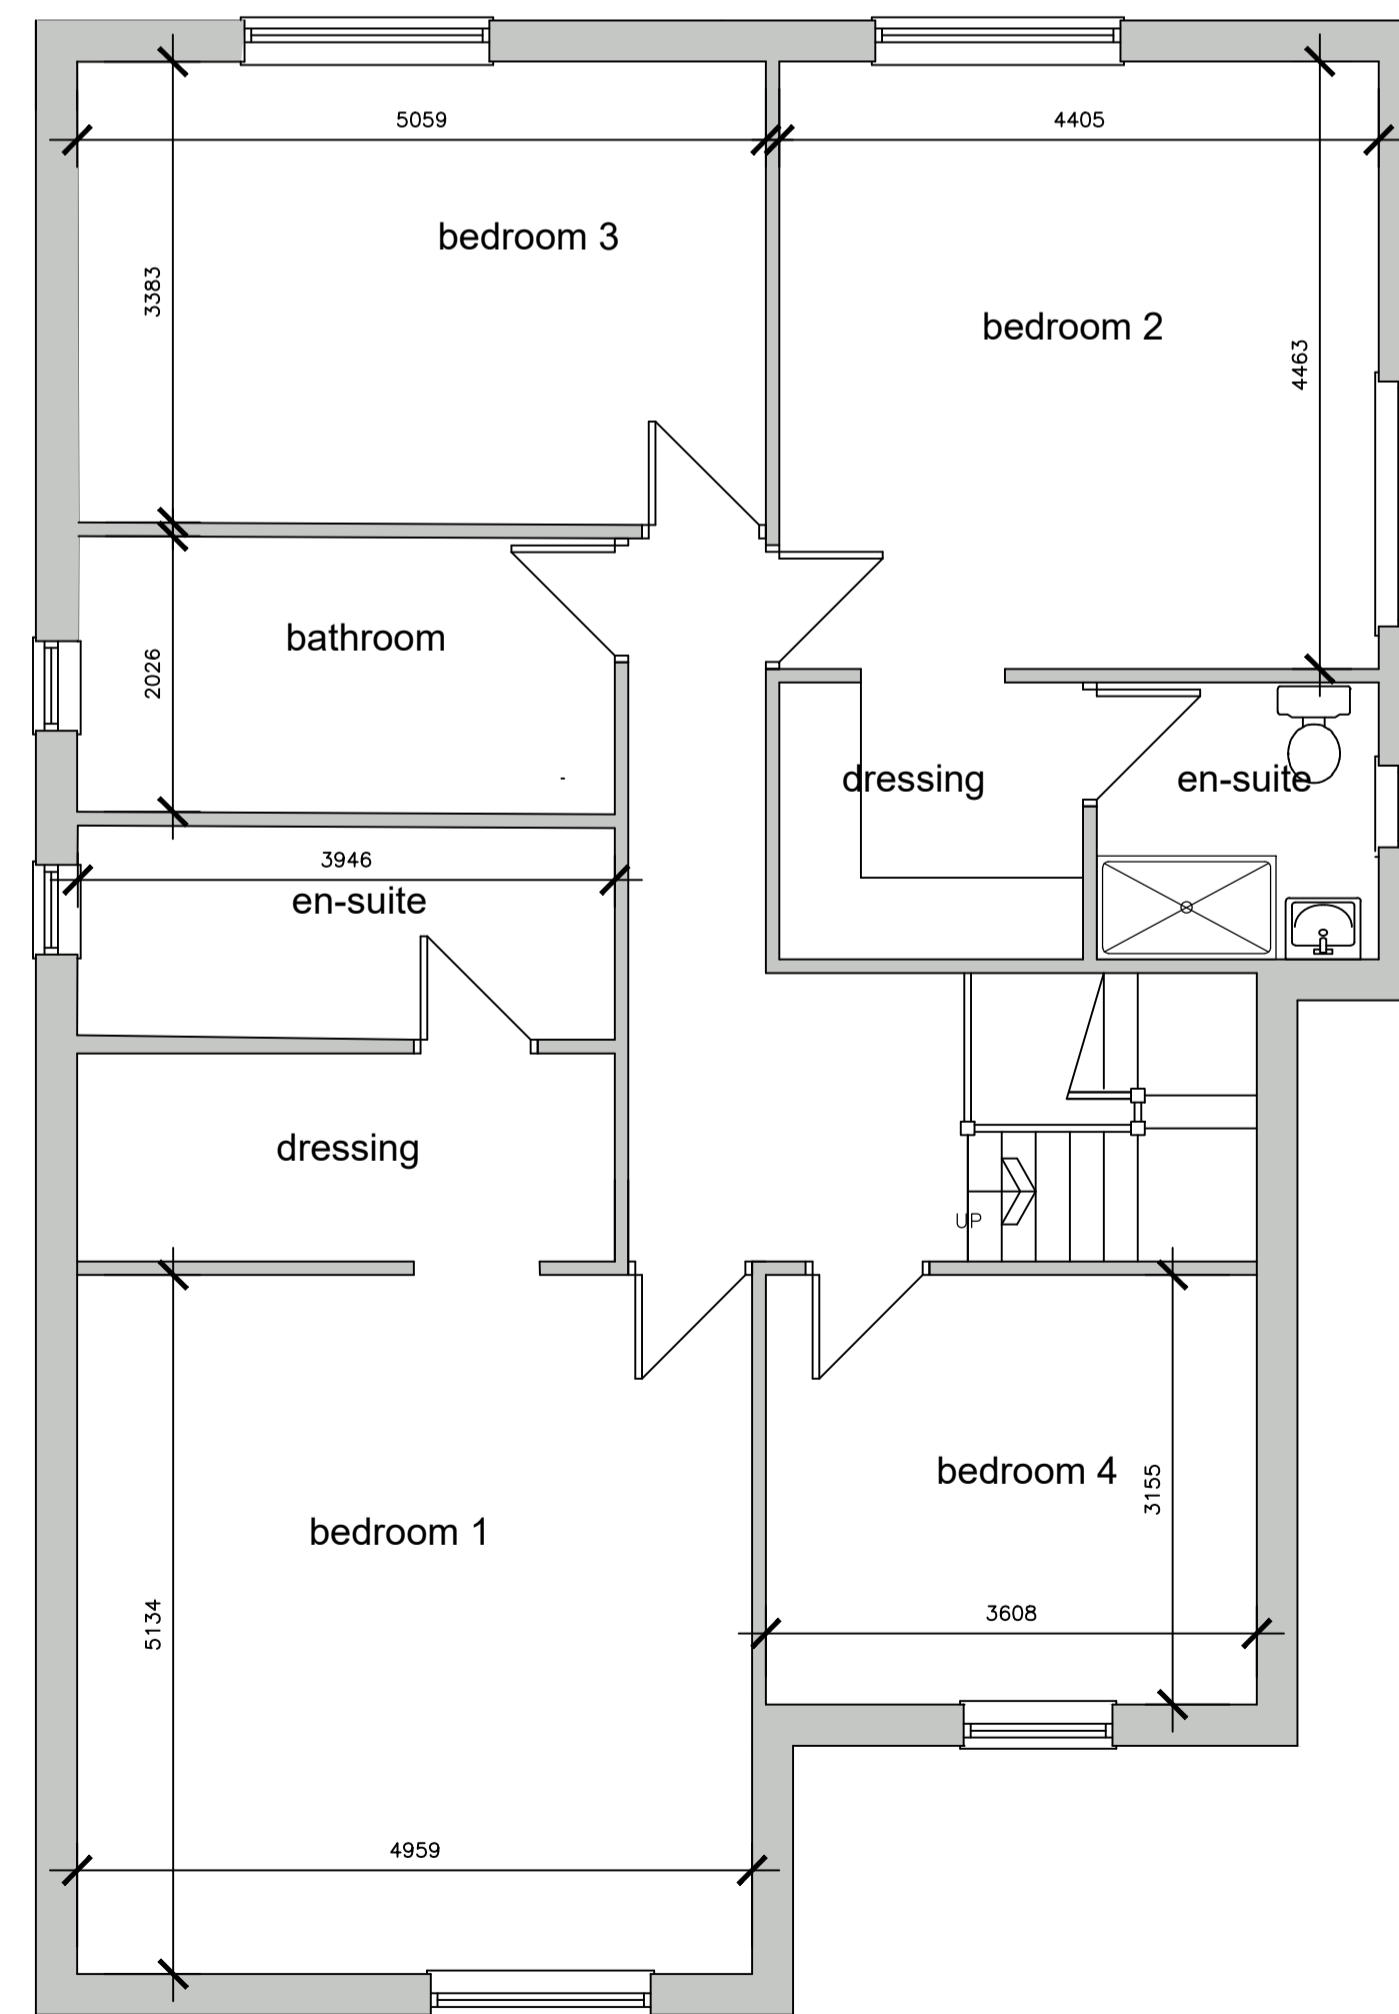

FIRST FLOOR PLAN

|  |        | OFFICE ONE,<br>34 VICTORIA ROAD,<br>BARNSELEY,<br>S70 2BU |      | Phone: 01226 208482<br>Email: info@whiteaguspартnership.co.uk<br>Web: www.whiteaguspартnership.co.uk |             |
|--|--------|---|------|--|-------------|
| ARCHITECTURAL SERVICES                 |        |   |      | Project:<br>PROPOSED DWELLING ON LAND AT<br>BEECH VILLA, THE AVENUE<br>WORTLEY                       |             |
| Drawing Title:<br>PLANS AND ELEVATIONS |        |   |      | Client:<br>MRS MICHELE RICHARDSON  |             |
| Date:<br>19-147                        |        | Date:<br>AUG 2020   |      | Scale:<br>1:50 & 100   |             |
| Ref:<br>19-147                         |        | Dwg. No.<br>10  |      | Rev.<br>E  |             |
| Date                                   | Suffix | Description   | Date | Suffix   | Description |
| 10-09-20                               | A      | REVISED TO CLIENTS REQUIREMENTS                           |      |  |             |
| 18-09-20                               | B      | REVISED TO CLIENTS REQUIREMENTS                           |      |  |             |
| 21-09-20                               | C      | SECOND FLOOR ADDED TO CLIENTS REQUIREMENTS                |      |  |             |
| 28-09-20                               | D      | REVISED TO CLIENTS REQUIREMENTS                           |      |  |             |
| 30-09-20                               | E      | REVISED TO CLIENTS REQUIREMENTS                           |      |  |             |