



Front Elevation

Side Elevation

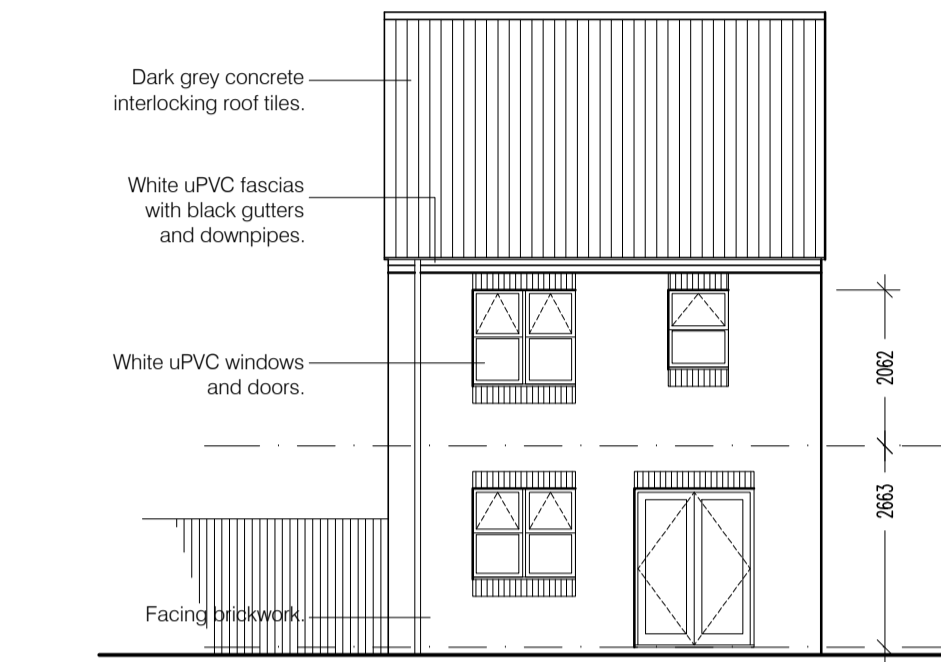


Rear Elevation


Side Elevation

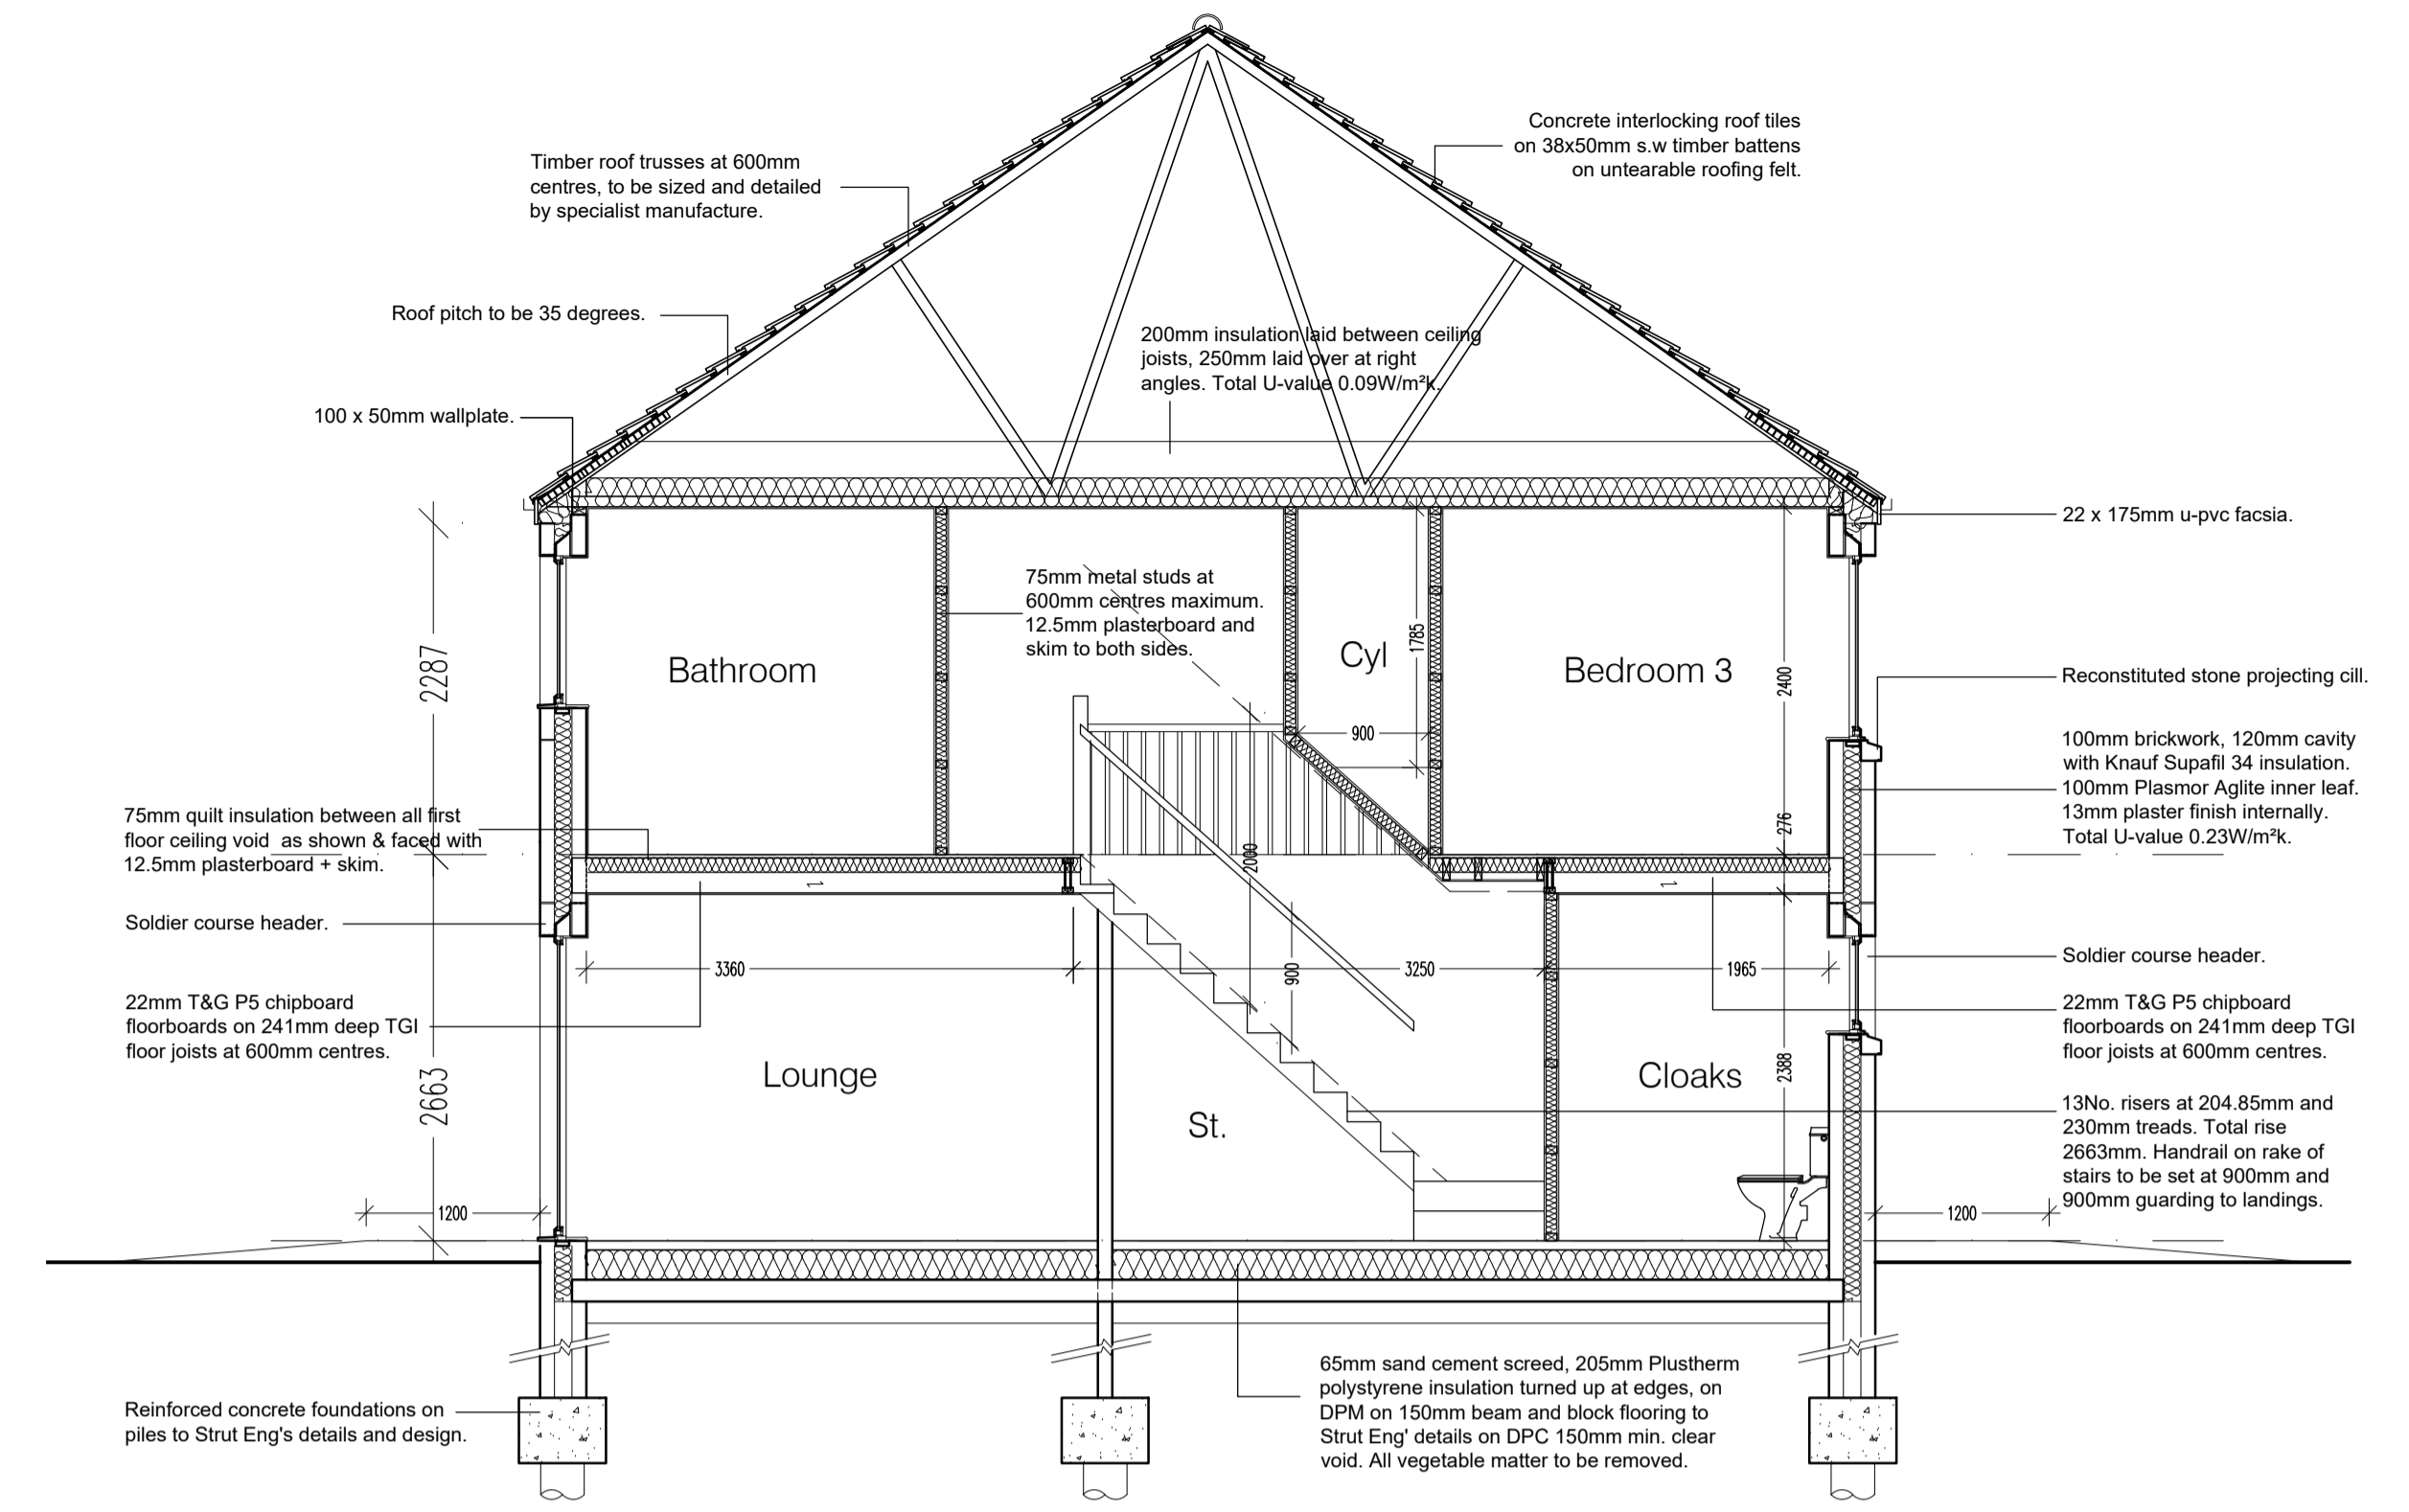


Section A-A

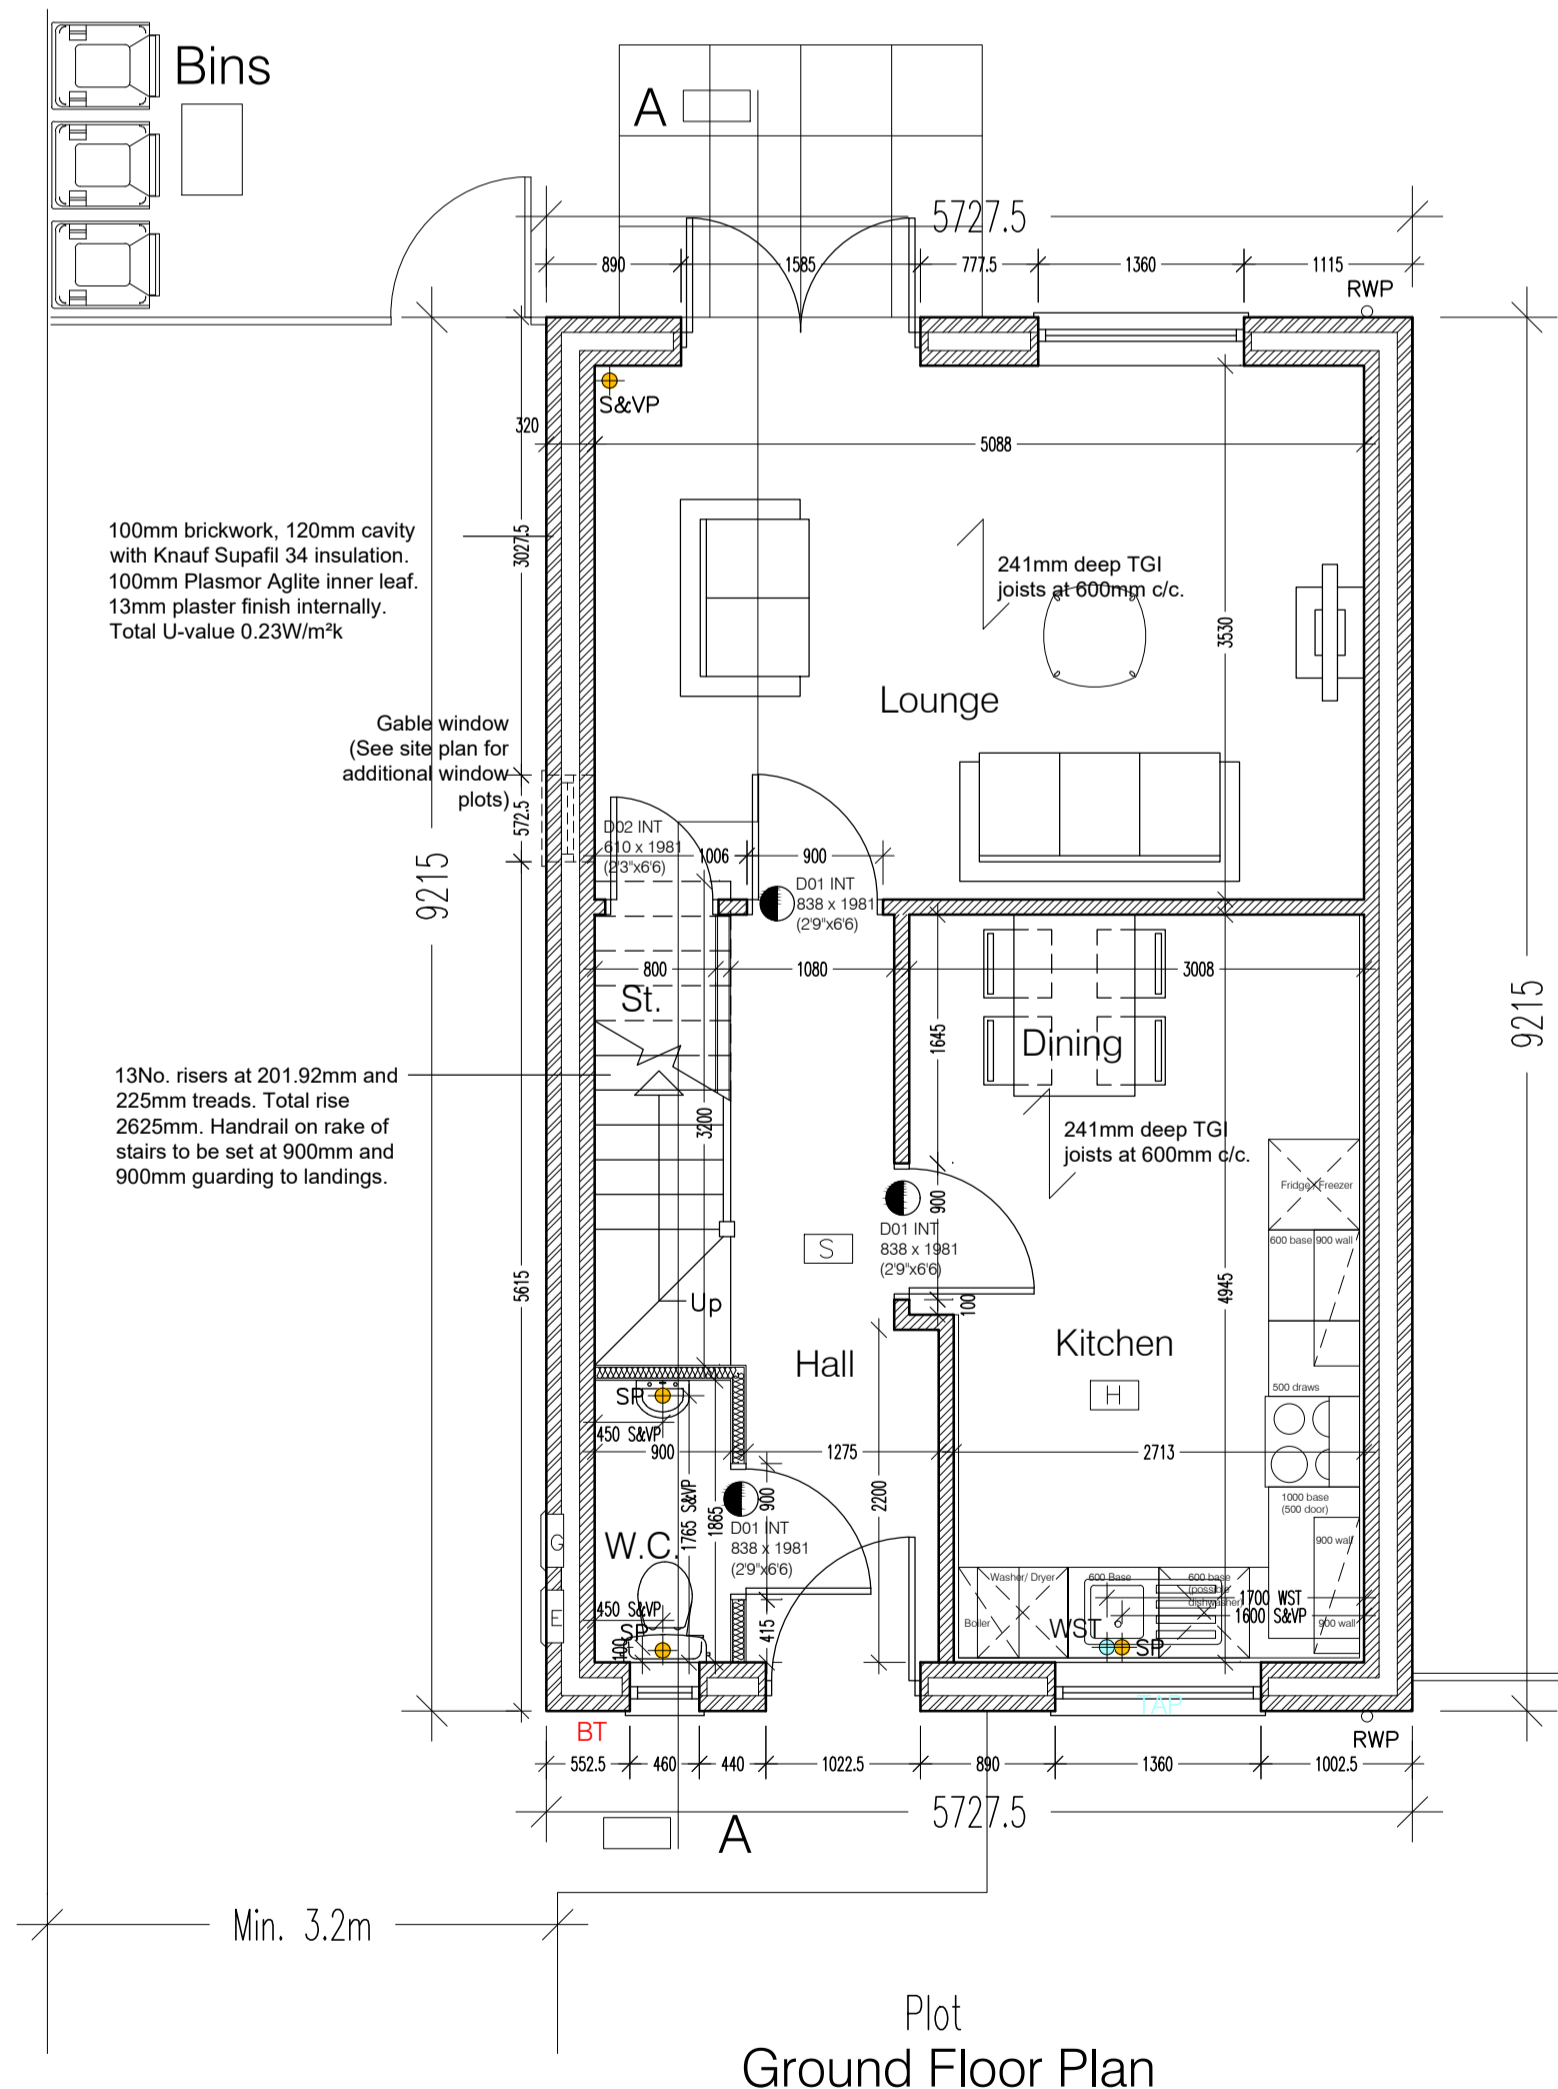

Plot Ground Floor Plan

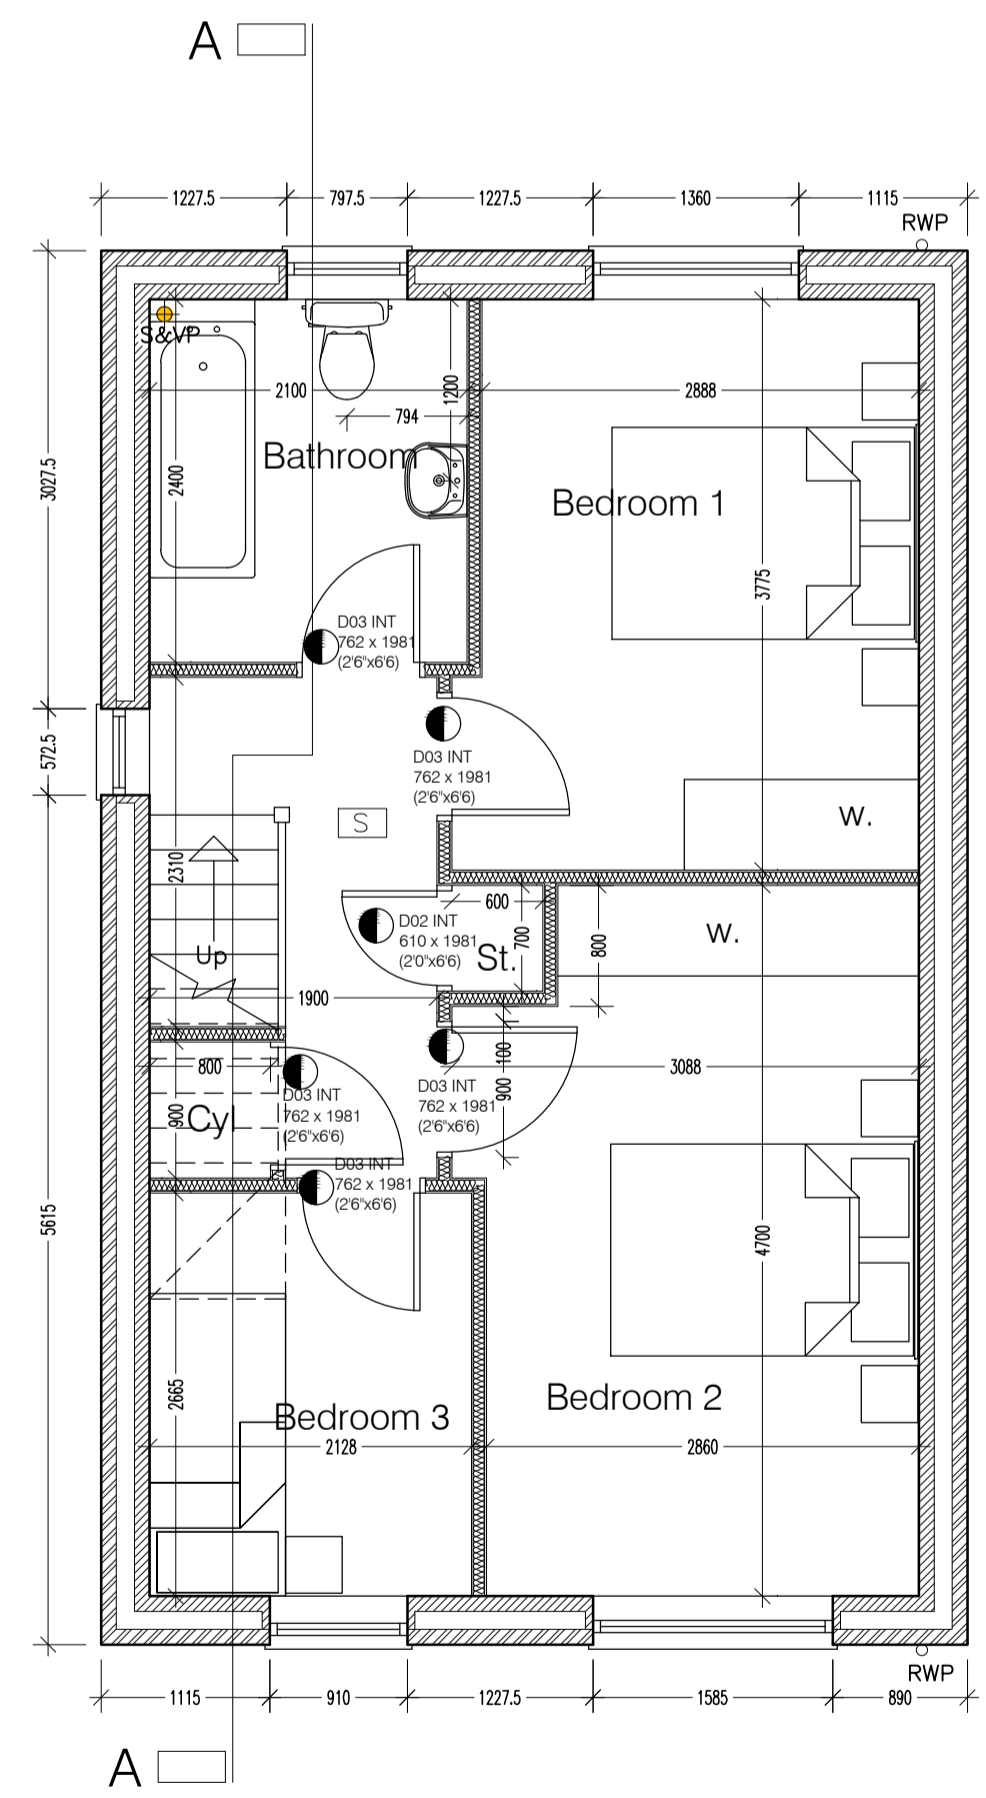

First Floor Plan

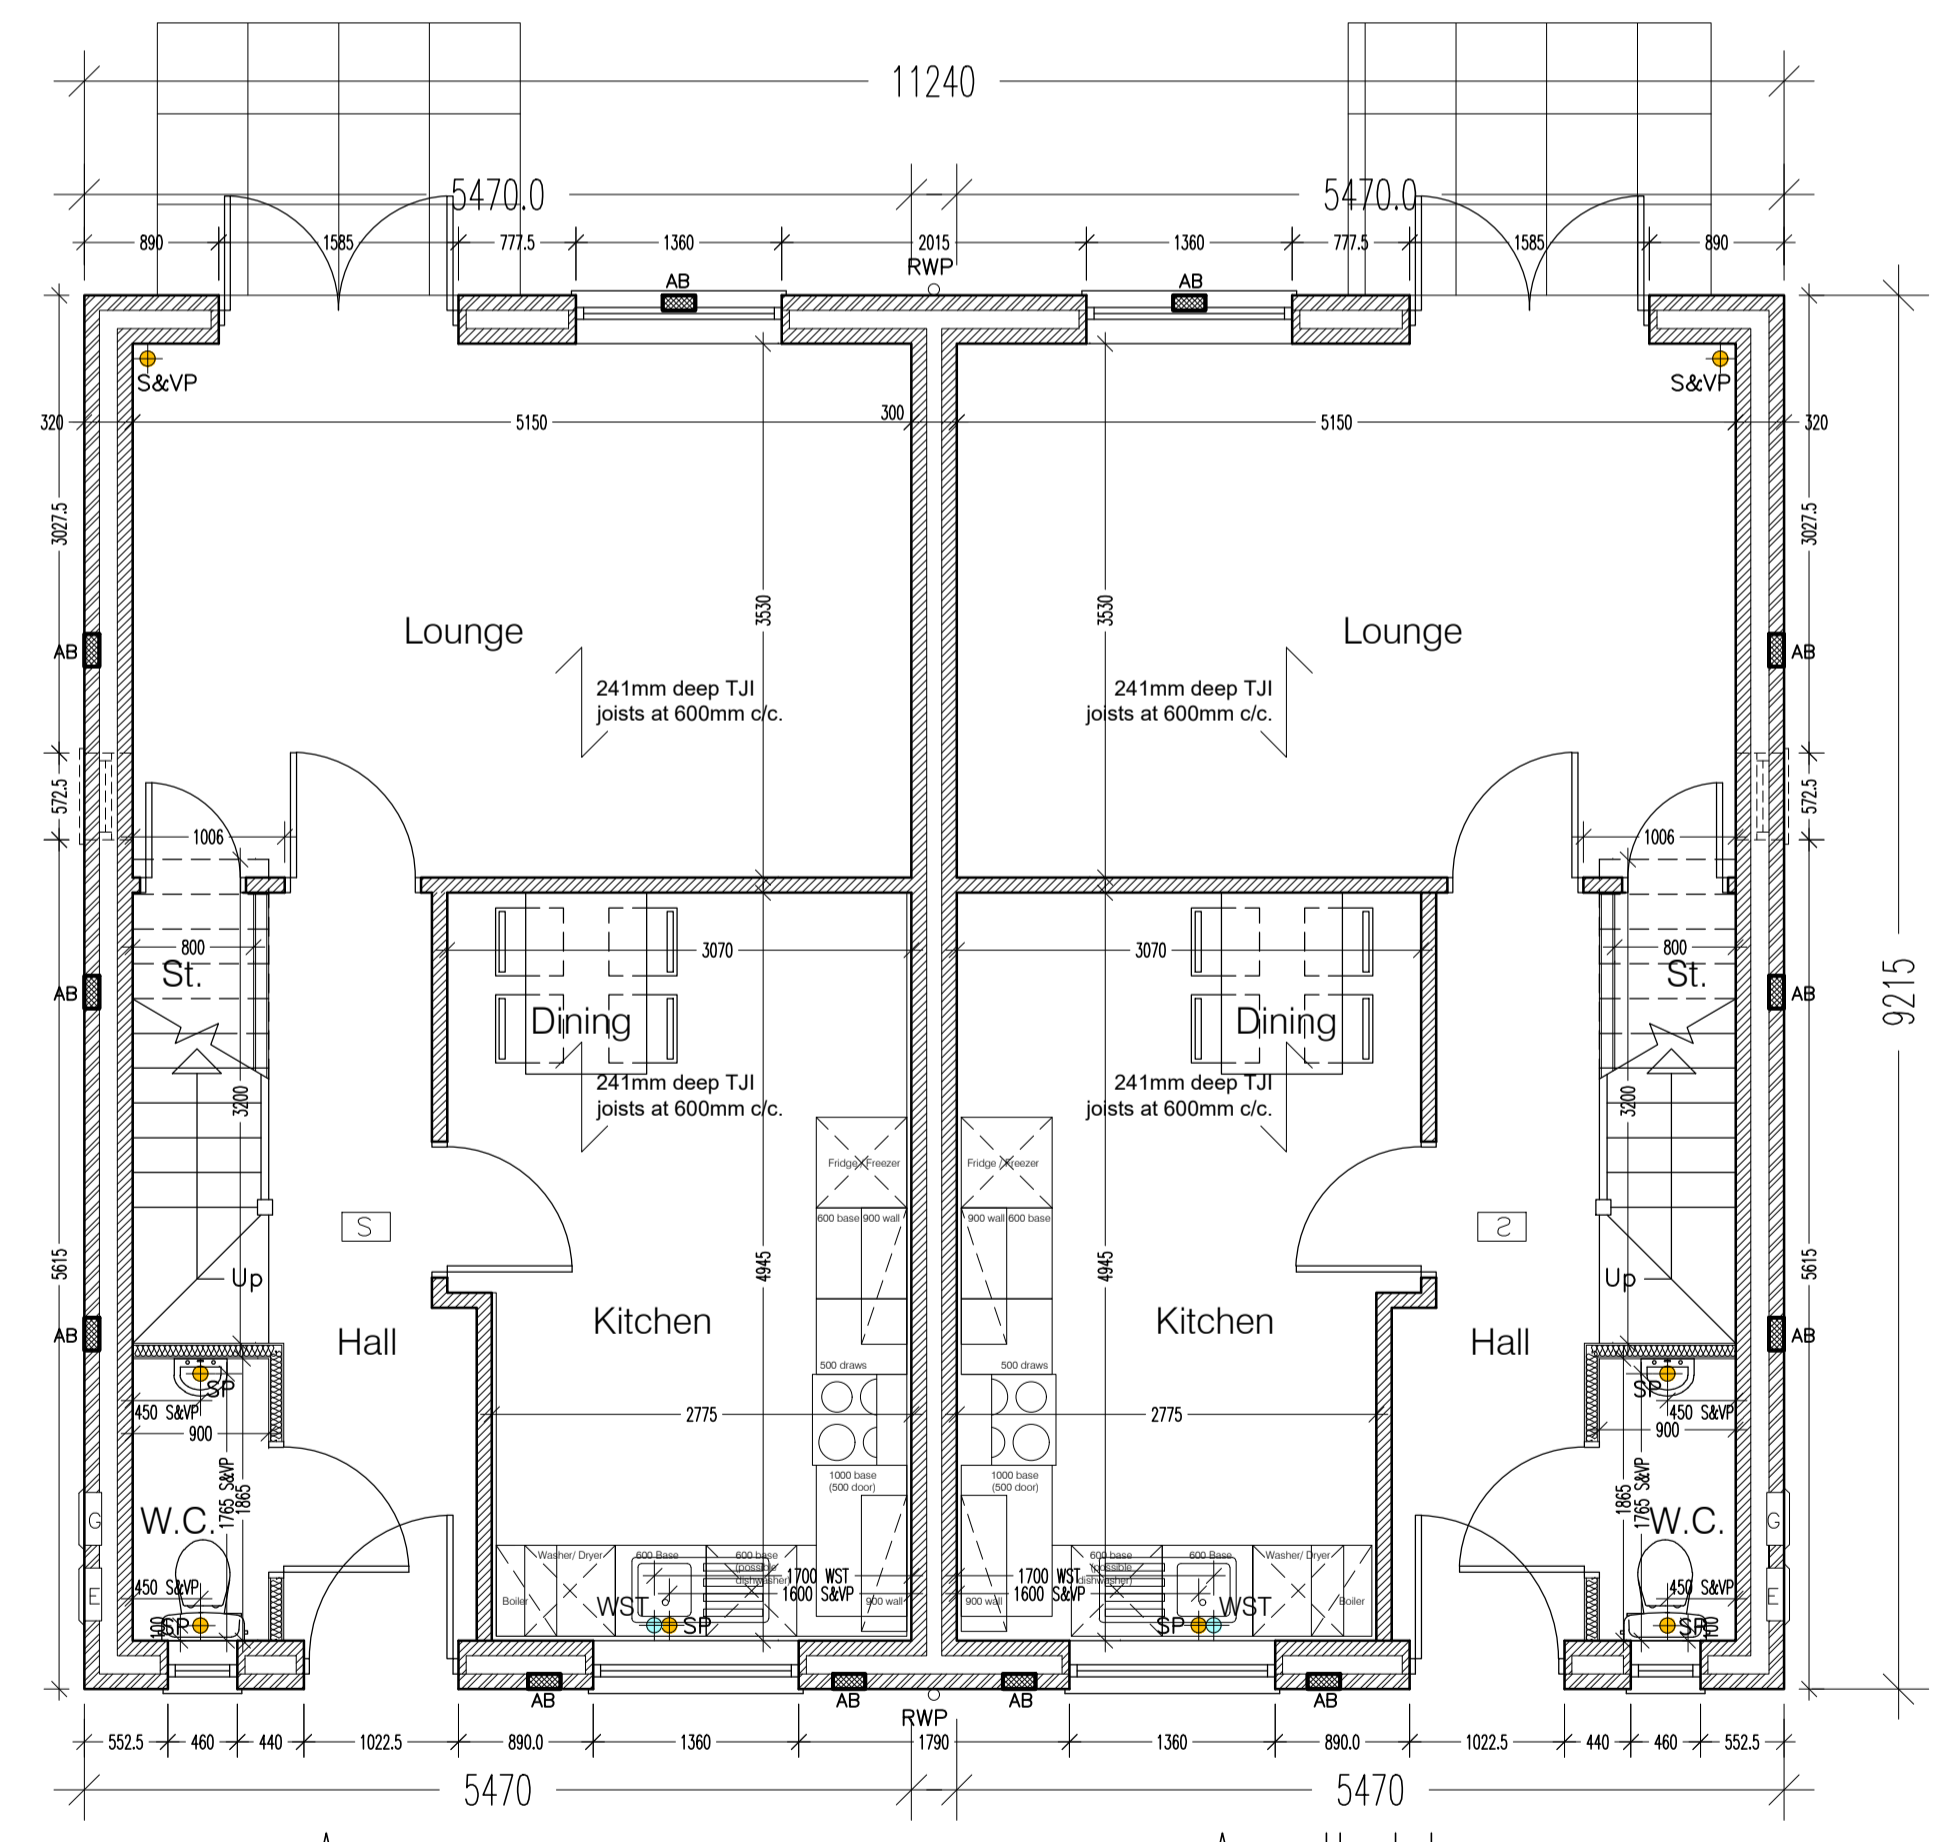

Ground Floor Plan - Pair

Type Aspen - 3 Bedroom 2 storey

Rev F 7th Jan '25 Artstone Note added for exposed gables.
 Bathroom toilet positioned under window.
 Rev E 12th Jun '24 Lounge wall shown as brickwork.
 Rev D 21st Jul '23 Wall Cavity updated to 120mm cavity
 Rev C 11th Oct '22 Brick soldier band removed on side elevations
 Rev B 22nd Jun '22 SH/P positions amended and Gully removed
 Rev A 1st Dec '21 Bathroom amended.

Project: Saul Homes Standard House Types			
Title: House Type 'Aspen' Ground and First Floor Plan Elevations and Section A-A			
Scale: 1:50-100@A1	Drawn: PU	Date: 05 / 17	Checked:
Drawing no: SH / ST / 06	Rev: F		

Burnwood Office Park
 Common Road
 Brierley
 Barnsley
 S72 9ET
 T: 01226 707090
 F: 01226 707091
 info@saulhomes.co.uk
 www.saulhomes.co.uk

Residential Development at
 Doncaster Road, Darfield, Barnsley