
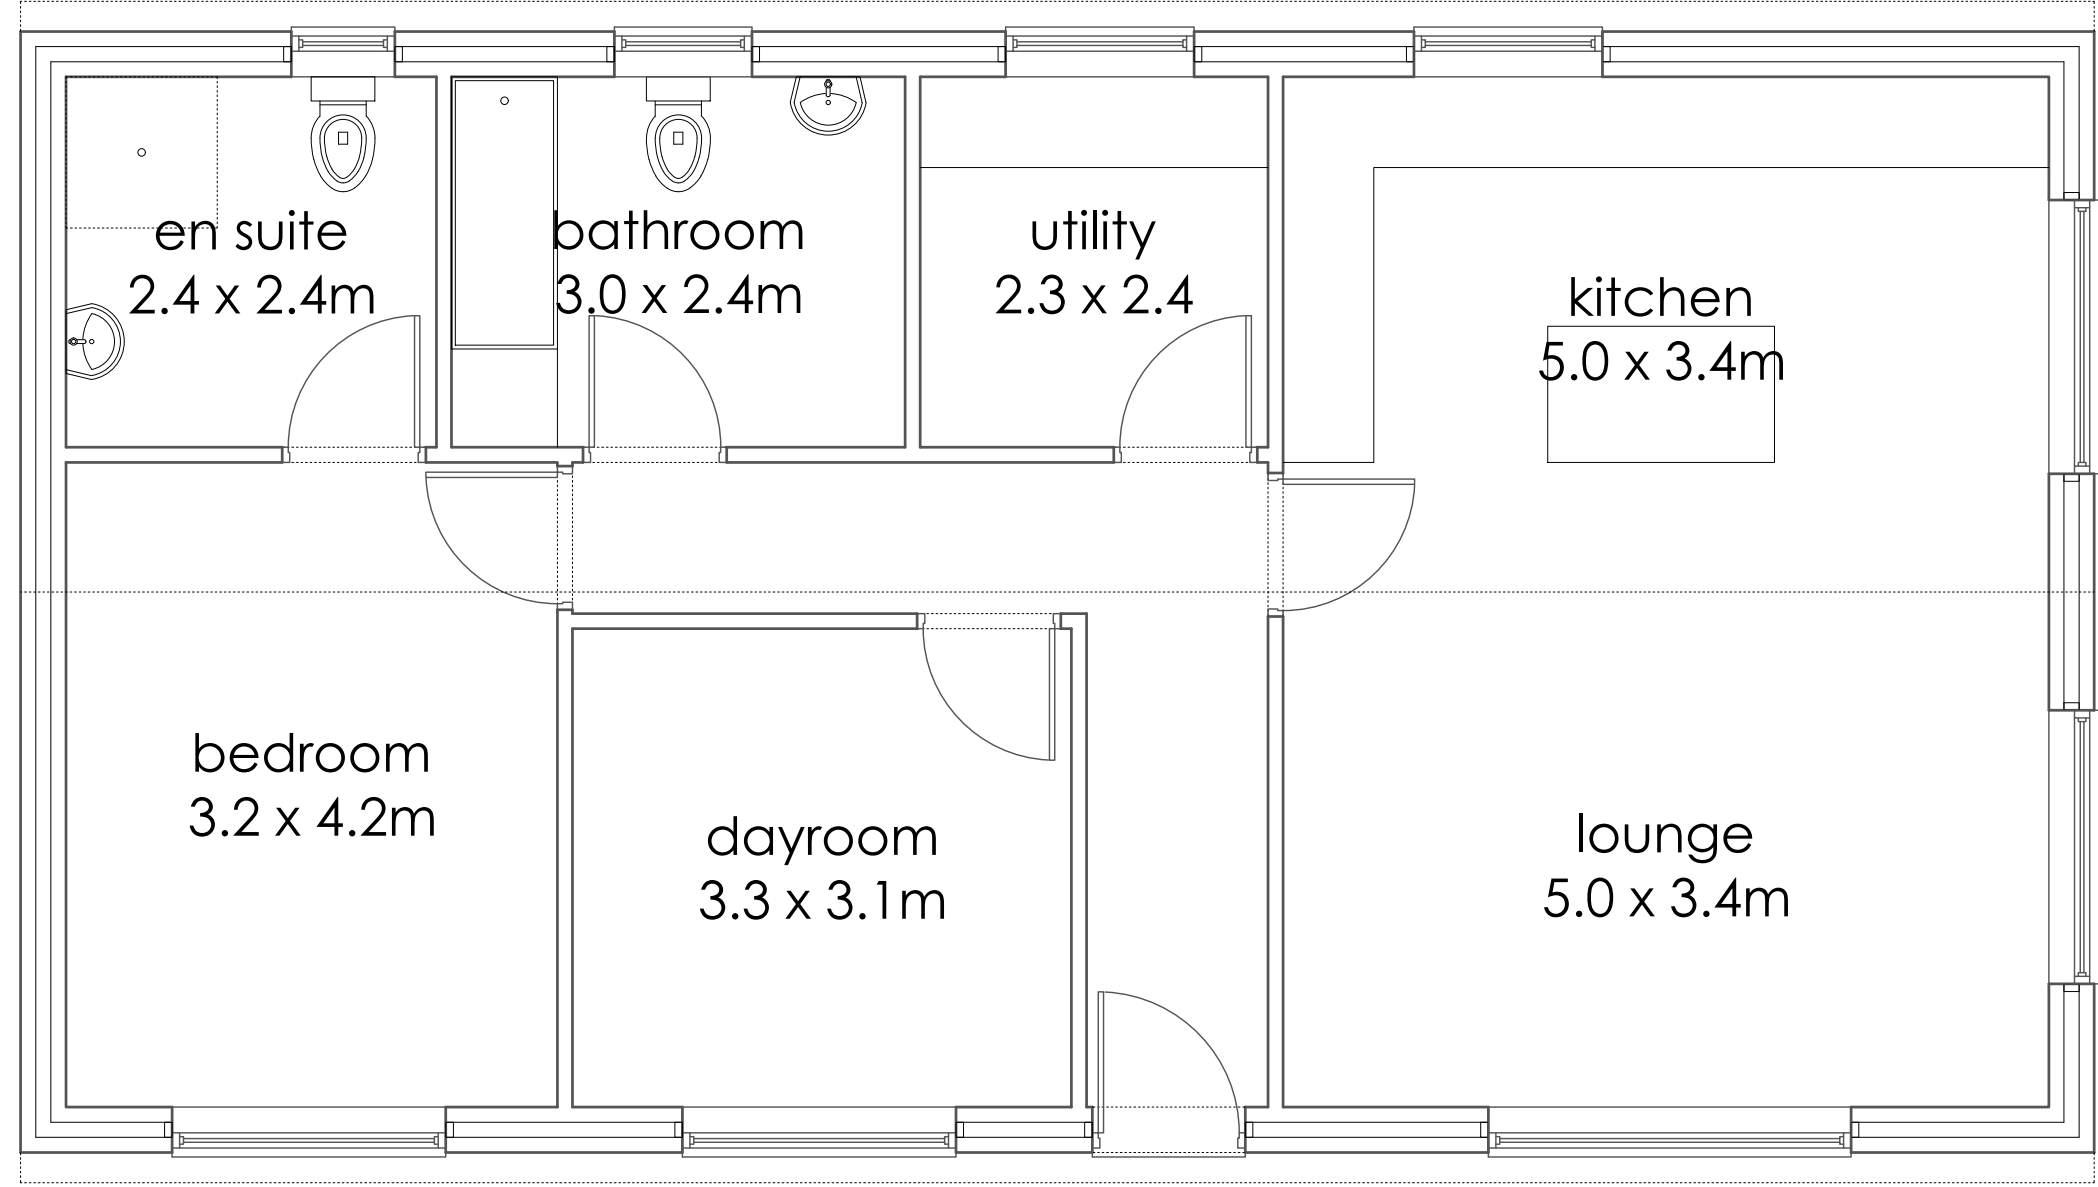


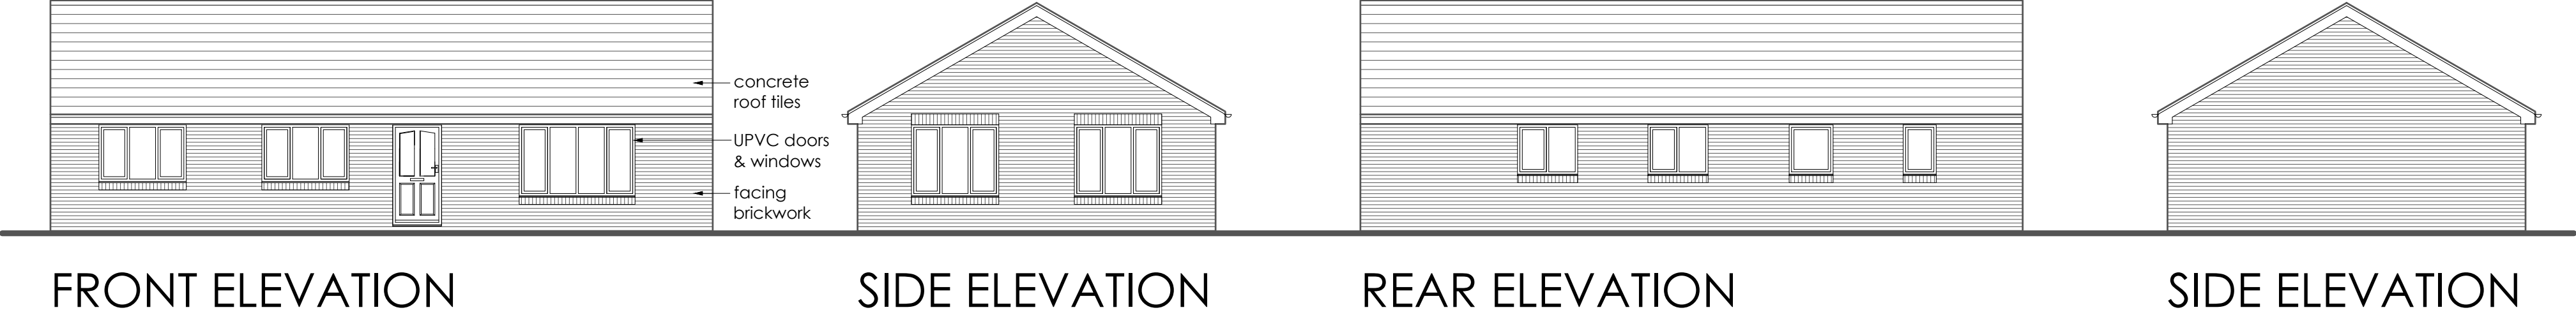

GROUND FLOOR PLAN

m ward architectural
drawing services

94 Ferrybridge Road, Castleford, West Yorks, WF10 4JR
tel. 01977 513891 e mail mwardarchitect@aol.com

Proposed building at Jimboy
stables, Mackay Lane, Brierley,
S72 9LD for Mr James Conners.

date DEC 2023 scales 1:50 1:100 (@ A2) dwg. no. 03