



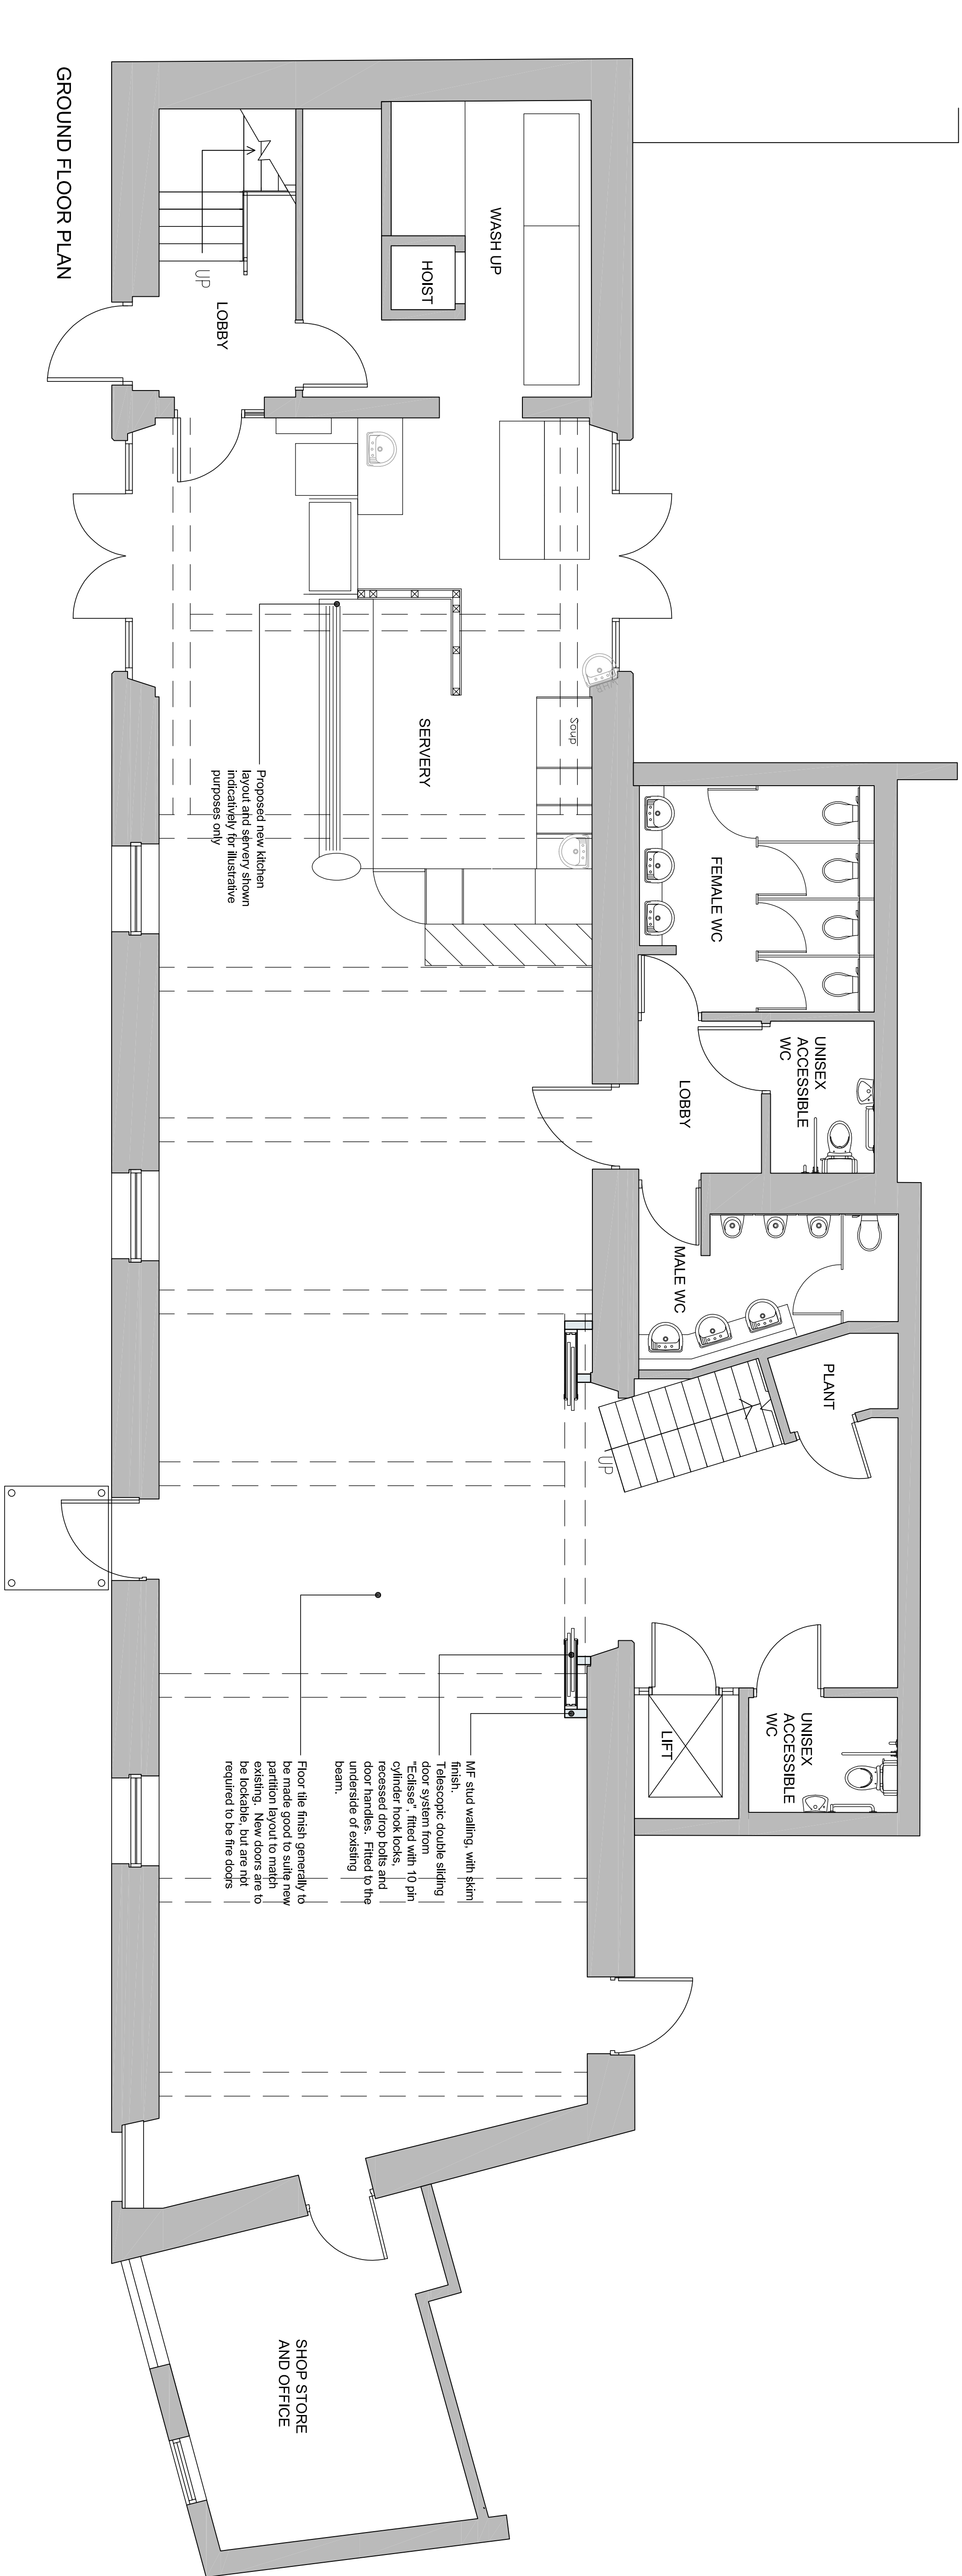

KEY	
	Existing structures
	New structures

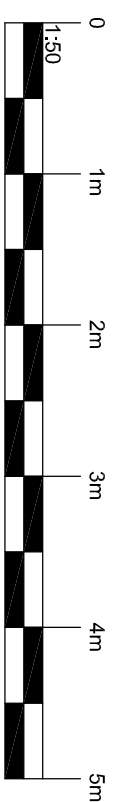

purpose		19.12.18	TDC	RG
C		Telescopic double sliding doors		
B		Indicative kitchen plan added for existing beams		
A		Altered in line with comments		
Rev	Description	Date	By	CHKD

PLANNING

Cass associates	landscape architecture
	interior architecture
associates	planning
	landscape architecture
Studio 2018 The Tea Factory, 62 Wood Street, Liverpool, L1 4DQ	
T +44 (0)151 707 010 E info@cassassociates.co.uk W www.cassassociates.co.uk	

client
NATIONAL TRUST

project
WENTWORTH CASTLE GARDENS,
LONG BARN

drawing title
PROPOSED GROUND FLOOR PLAN

scale @ A1 1:50	1452-002
date 30.11.18	C
dwn TOC	CHKD RG