




FRONT ELEVATION

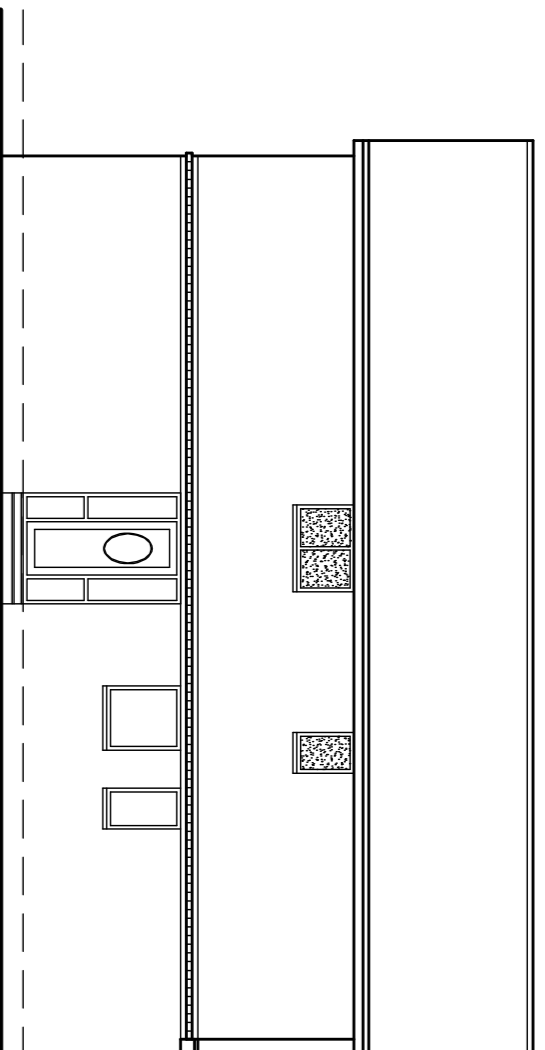


SIDE ELEVATION

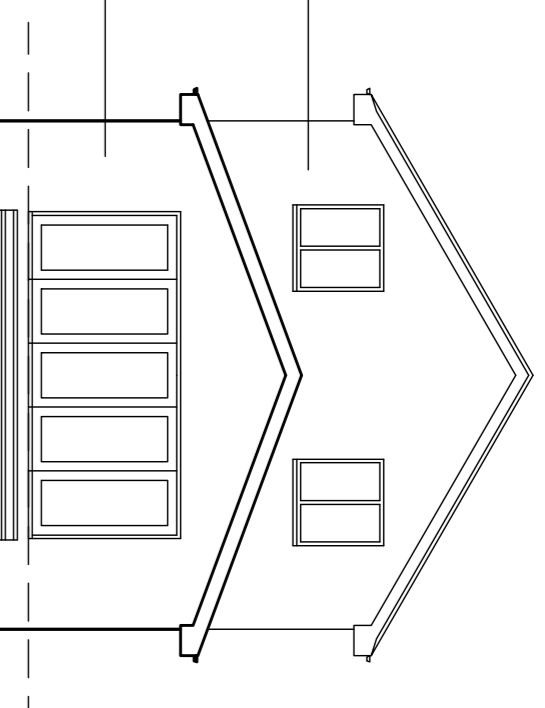


REAR ELEVATION

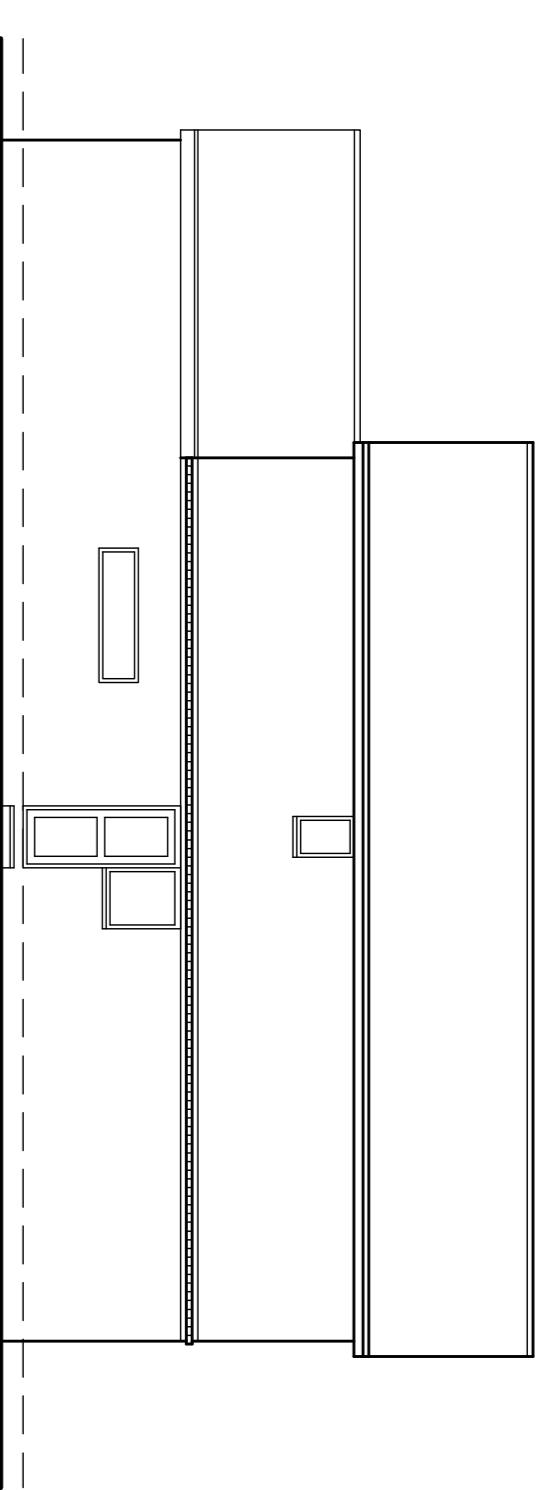


SIDE ELEVATION

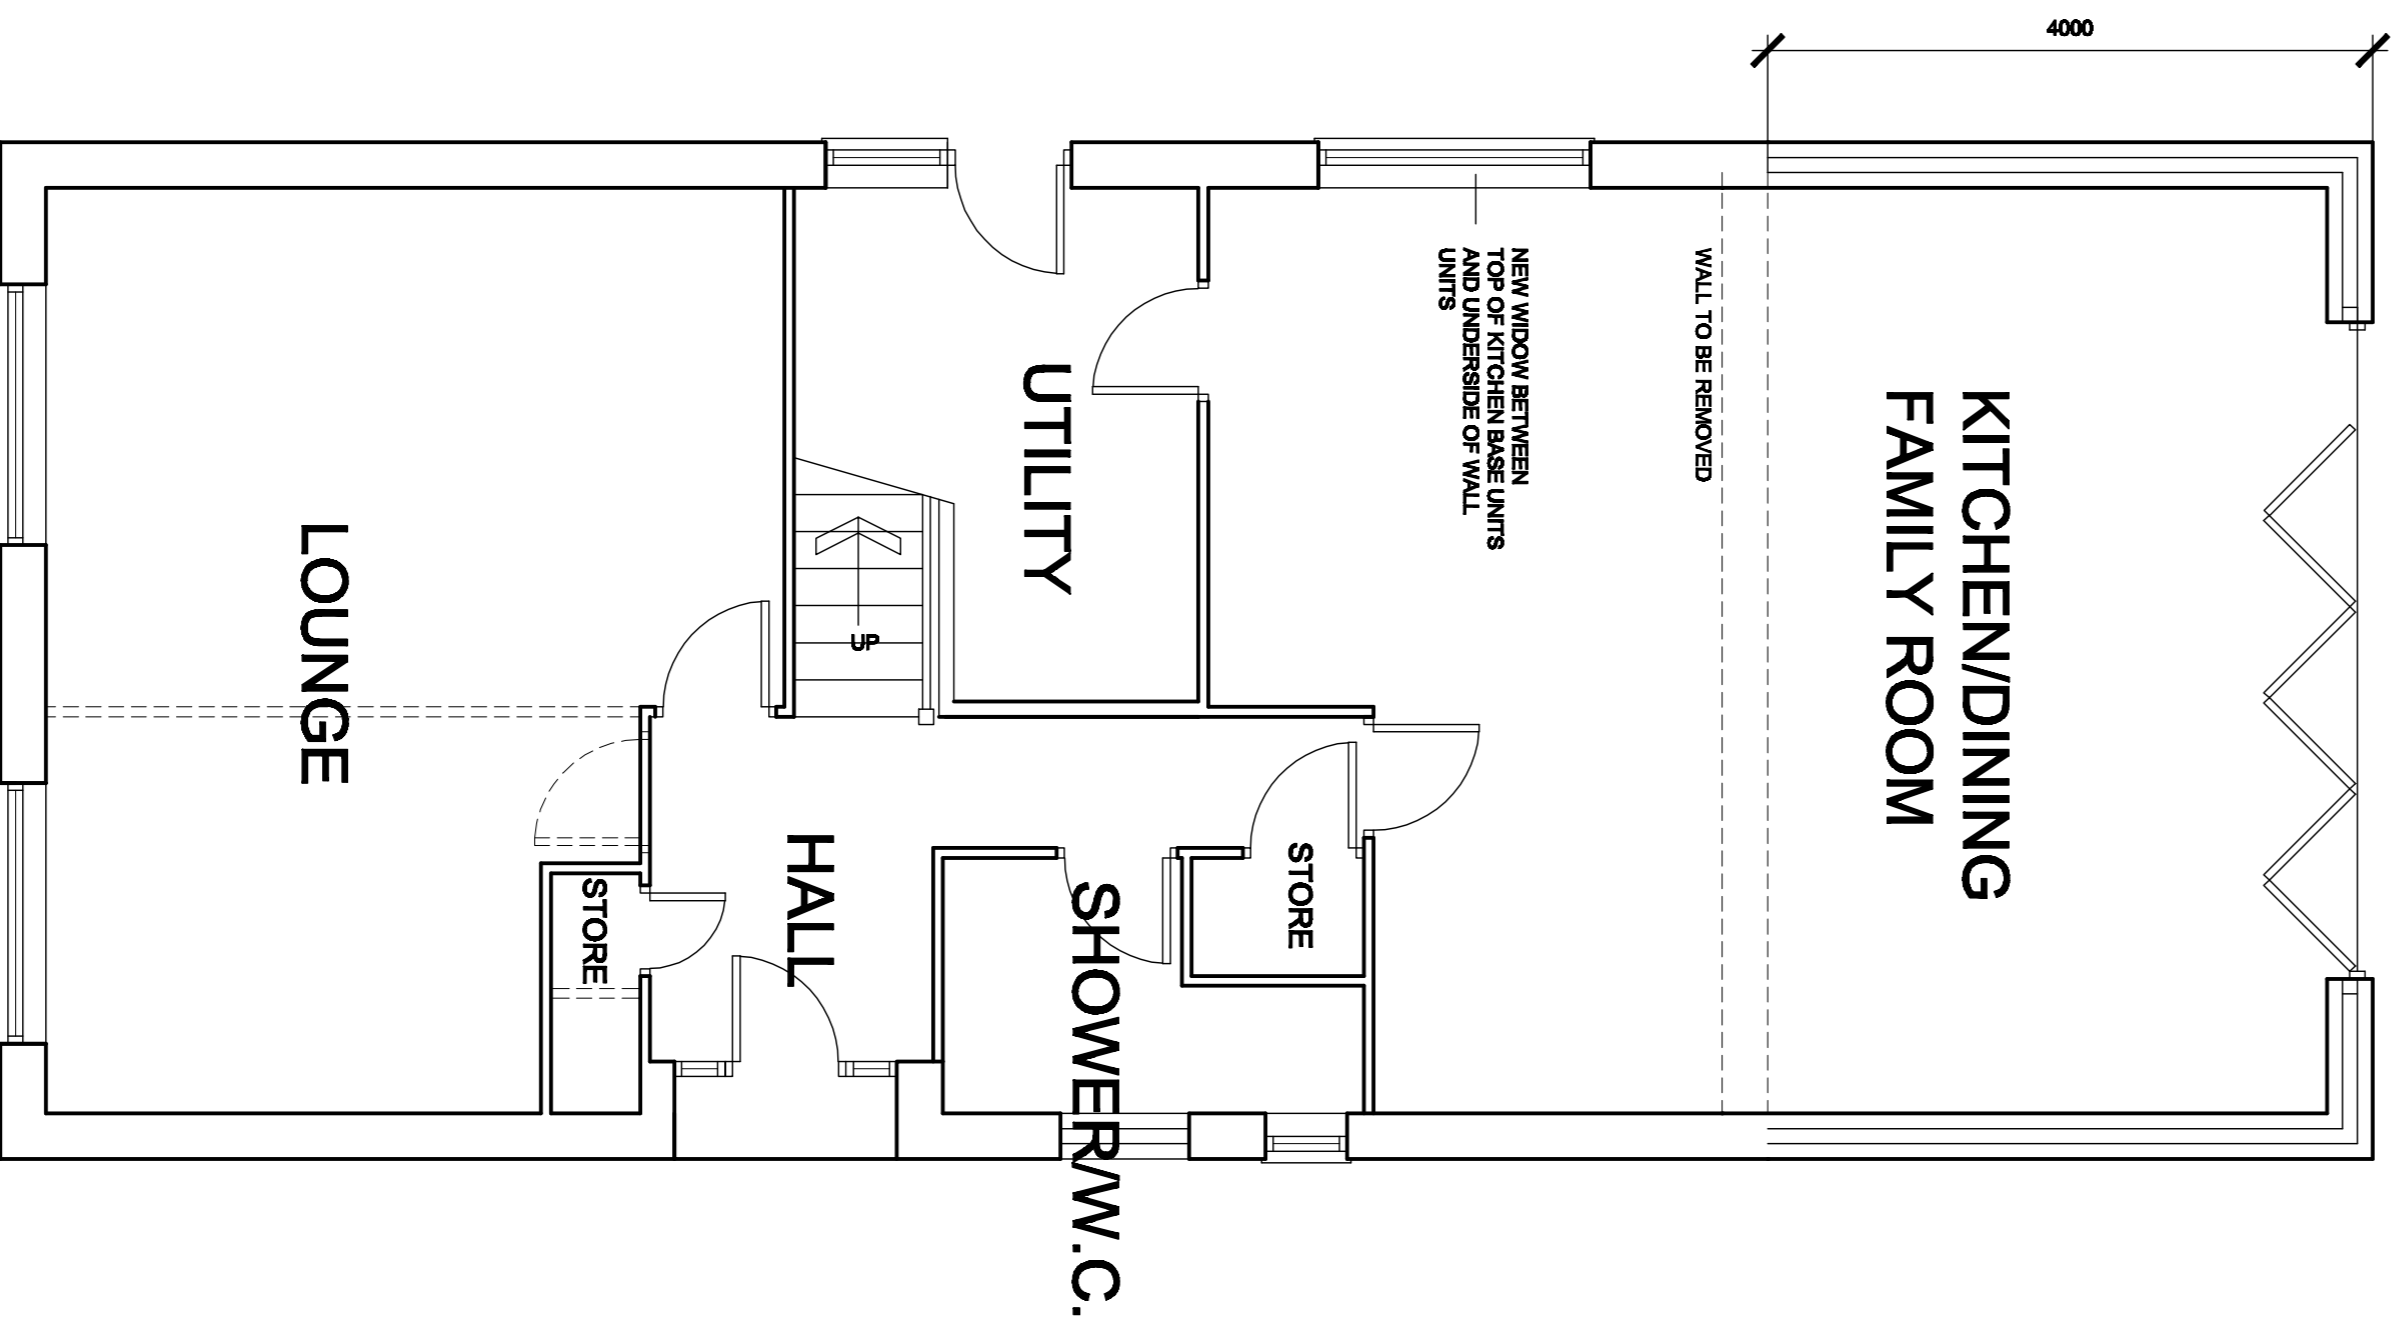

GROUND FLOOR PLAN
AS PROPOSED

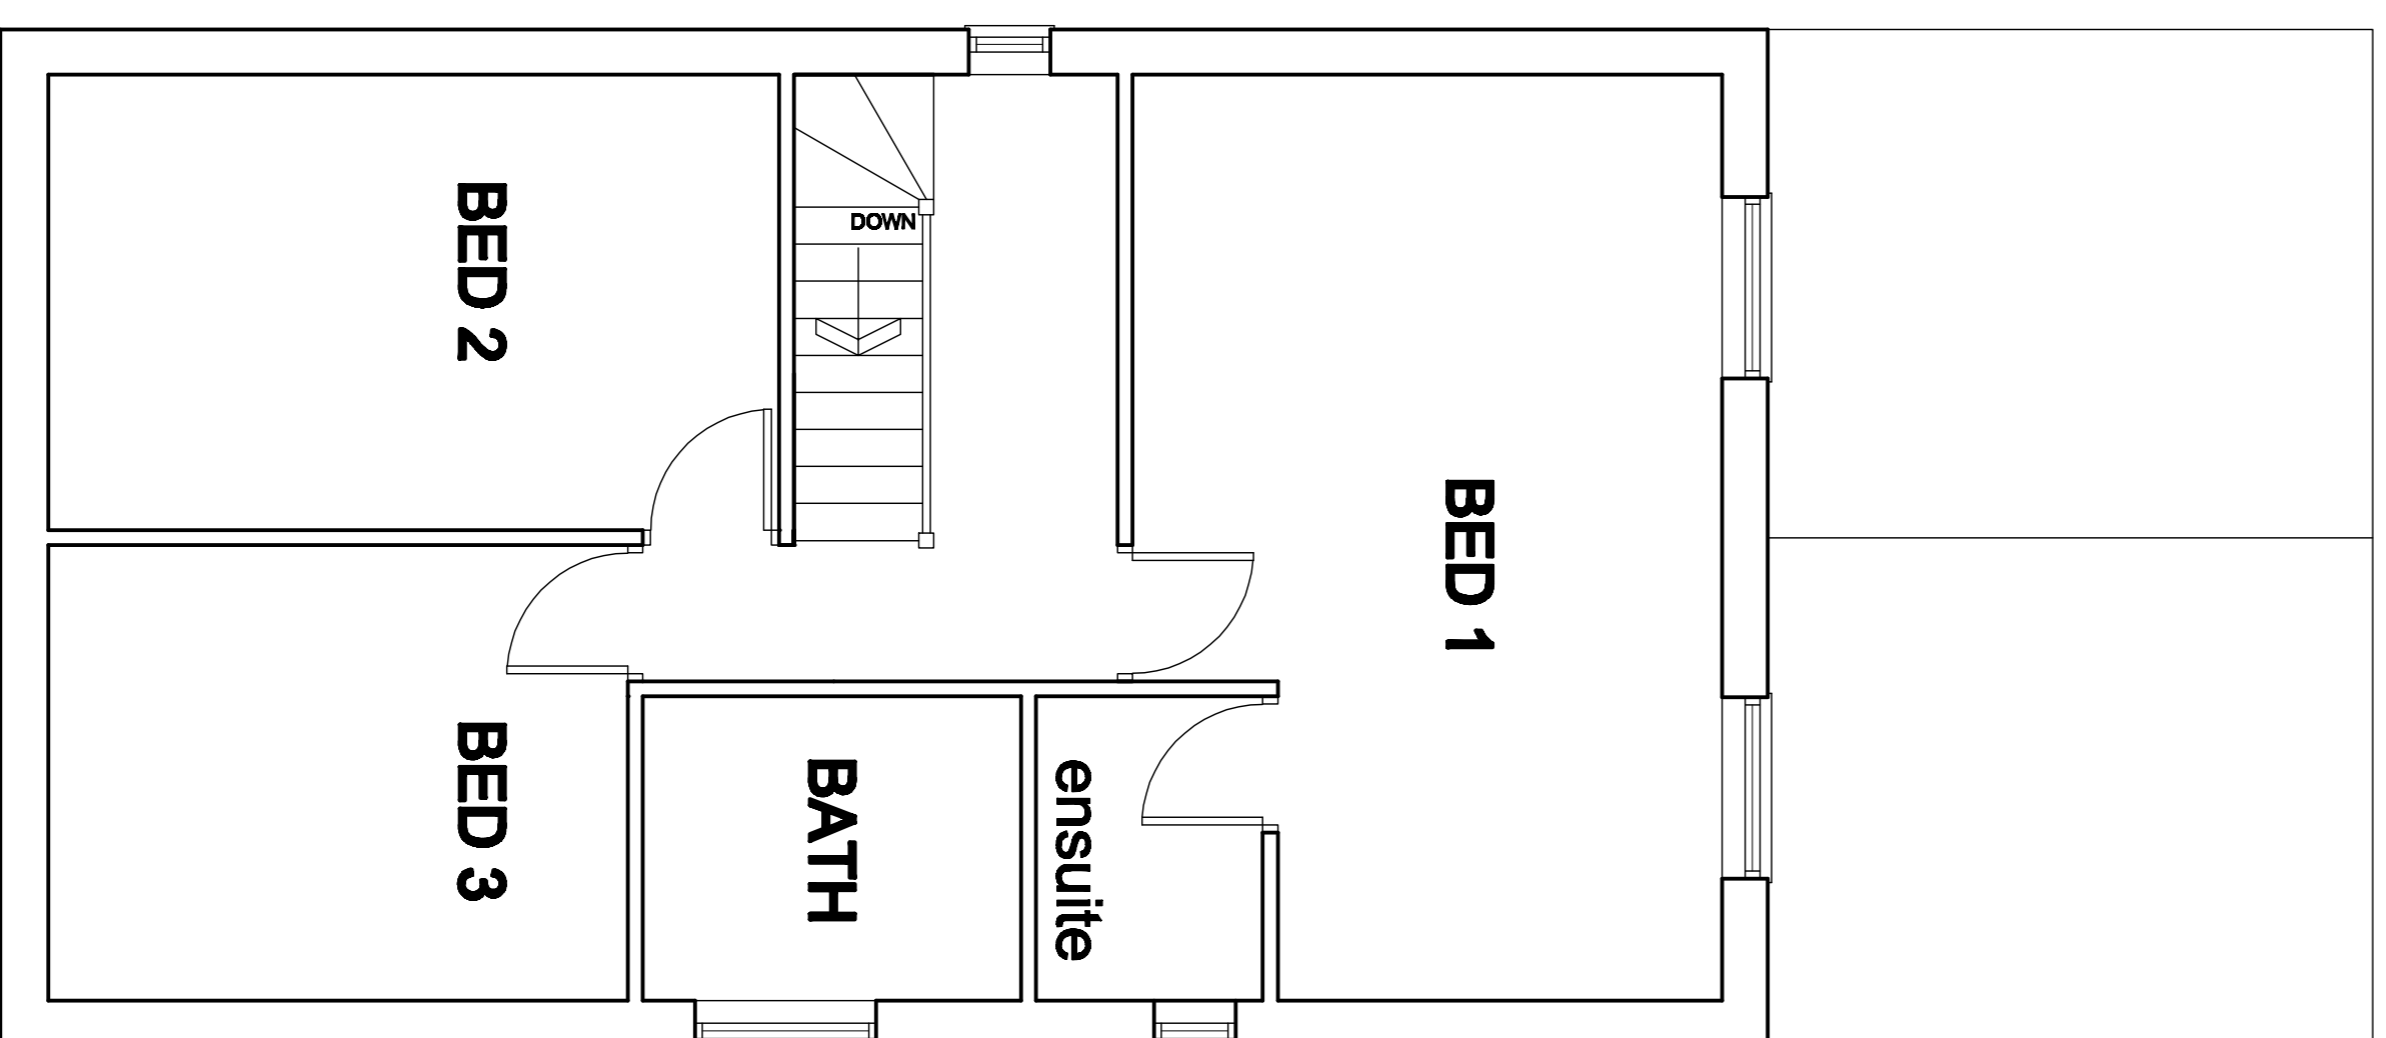


FIRST FLOOR PLAN
AS PROPOSED

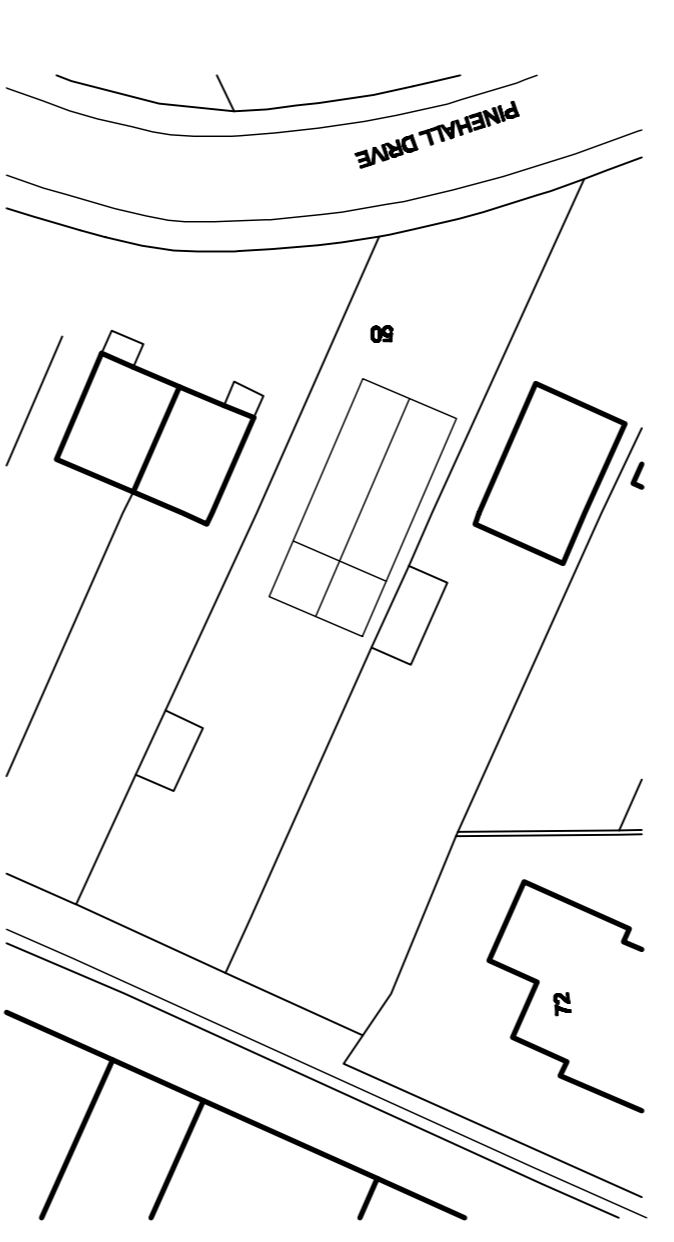

SITE PLAN
1:500



LOCATION PLAN
1:1250

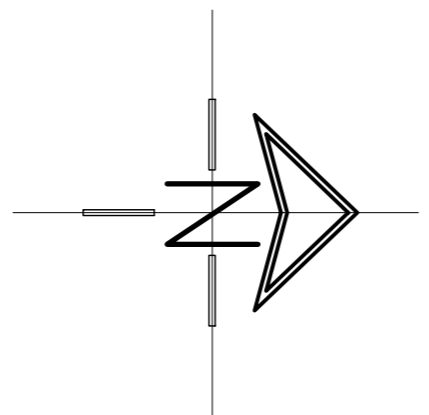

White Agus Partnership
PROVIDENCE VILLA, 42 SACKVILLE STREET, BARNSELEY, S70 2DB
Phone: 01228 289482 Fax: 01228 283050 Email: info@whiteaguspартnership.co.uk Web: www.whiteaguspартnership.co.uk

Project: PROPOSED ALTERATIONS 50 PINEHALL DRIVE BARNSELEY S71 2NS
Client: MR LEE WALKER

Date	Drawn	Scale
OCT 2011	RAISED EAVES SCHEME PLANS AND ELEVATIONS AS PROPOSED	1:50 & 1:100 @ A1
11-050		Dwg. No. 05
		Rev.

Date	Rev.	Description