



Drawing No.	Rev No.
MSS001 -003	

DO NOT SCALE: Contractor to check all dimensions and report any omissions or errors


NOTES

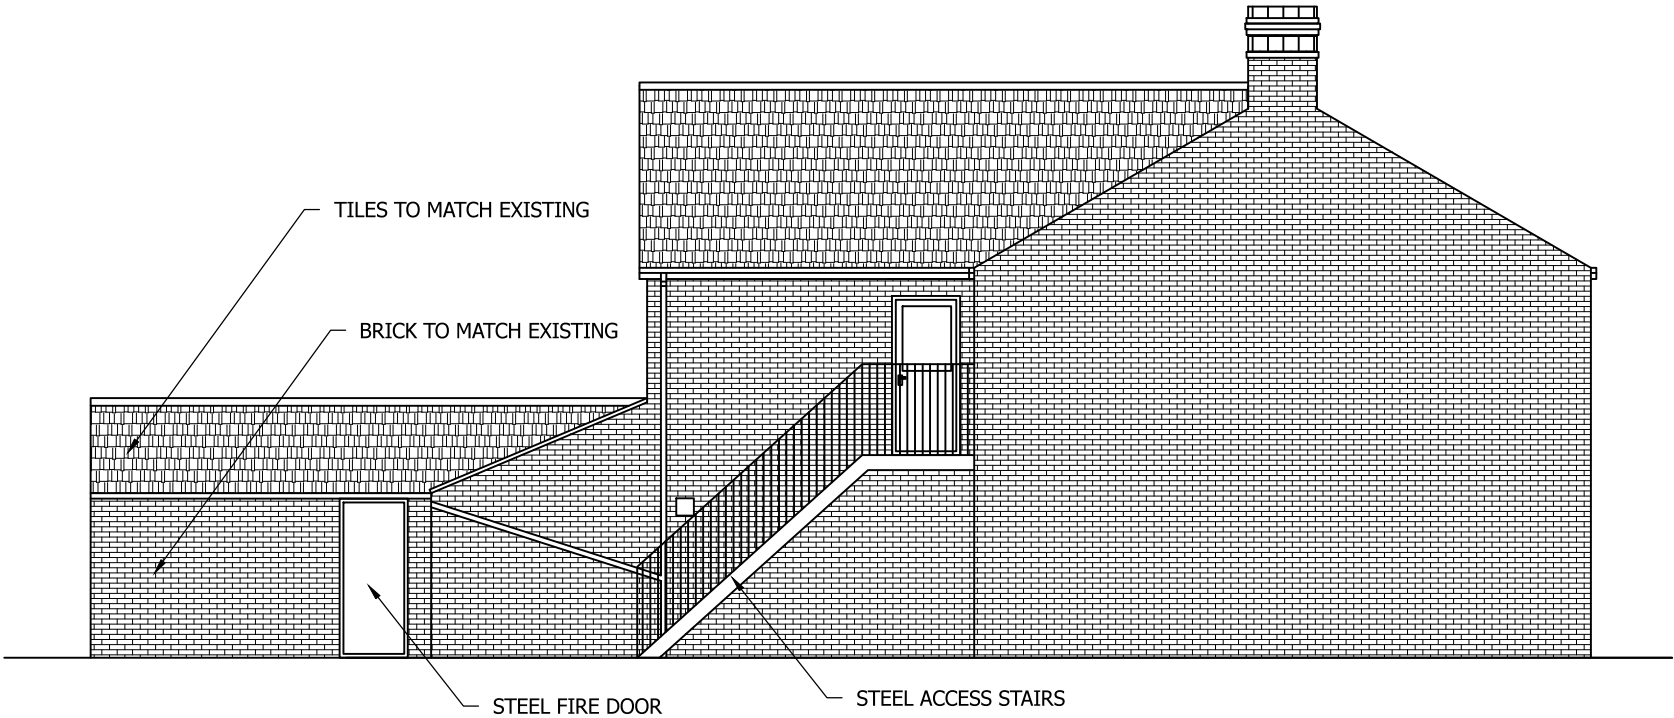

PROPOSED SIDE ELEVATION
SCALE 1:100 AT A3

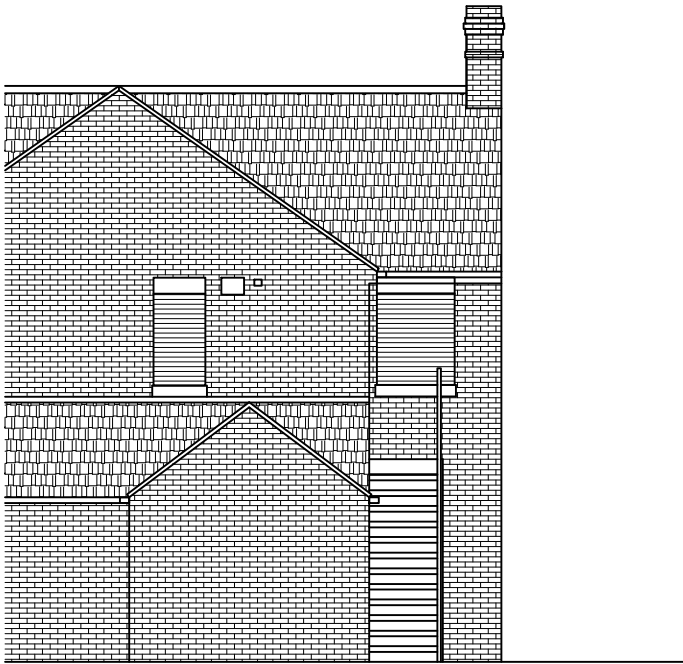

PROPOSED REAR ELEVATION
SCALE 1:100 AT A3

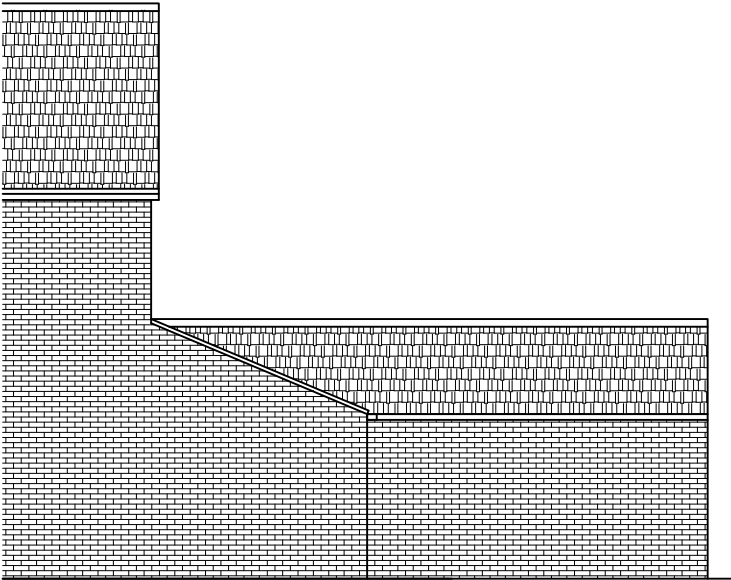

PROPOSED SIDE ELEVATION
SCALE 1:100 AT A3

Rev	Description	By	Chk	App	Date
JRB DESIGNS Ltd 1 Saville Road Cudworth Barnsley S72 8LT Tel: 01226 383542 Fax: 01226 380078 Mob: 07970 541192 Email: john@jrbdesigns.co.uk This drawing is copyright. © jrbdesigns Ltd.					
Client		MR. SUNDRALINGHAM			
Drawing Title		PROPOSED ELEVATIONS			
Address		190A PNTEFRACT ROAD CUDWORTH BARNSELY S72 8AE			
Project Title:		SINGLE STOREY REAR EXTENSIO & EXTERNAL STAIR TO FLAT			
Purpose of Issue:		PLANNING			
Drawing Status		FIRST ISSUE			
Scale at A3 AS SHOWN	Drawn By JRB	Date 08/11/2018			
Checked By	Date 08/11/2018	Approved By	Date 08/11/2018	Revision	
Project No. MSS001		Drawing No. 003		Revision -	
APPROVAL ☒ INFORMATION ☐ TENDER ☐ CONTRACT ☐ CONSTRUCTION ☐					