




PROPOSED SOUTH WEST ELEVATION
SCALE 1:100

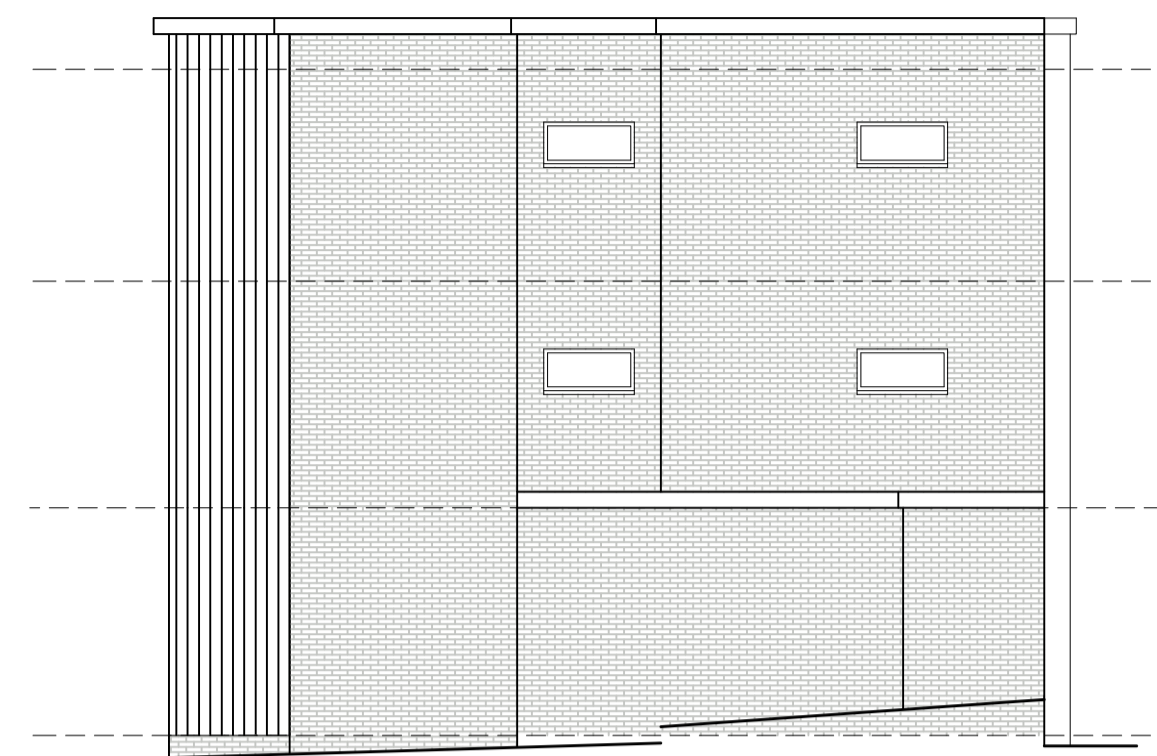


PROPOSED NORTH WEST ELEVATION
SCALE 1:100

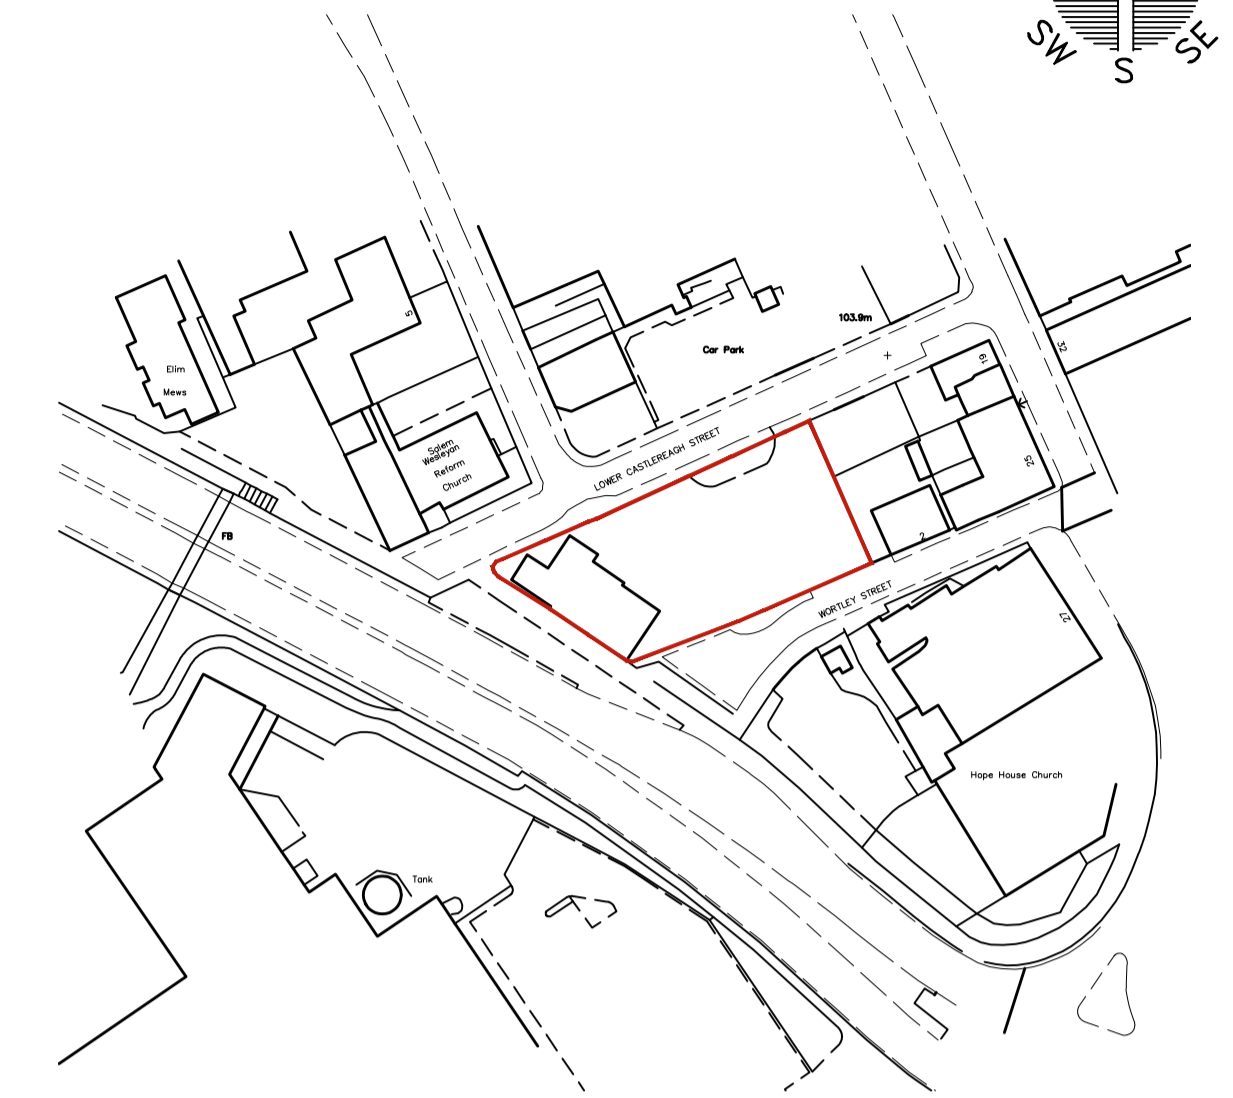

DATUM 45.000m

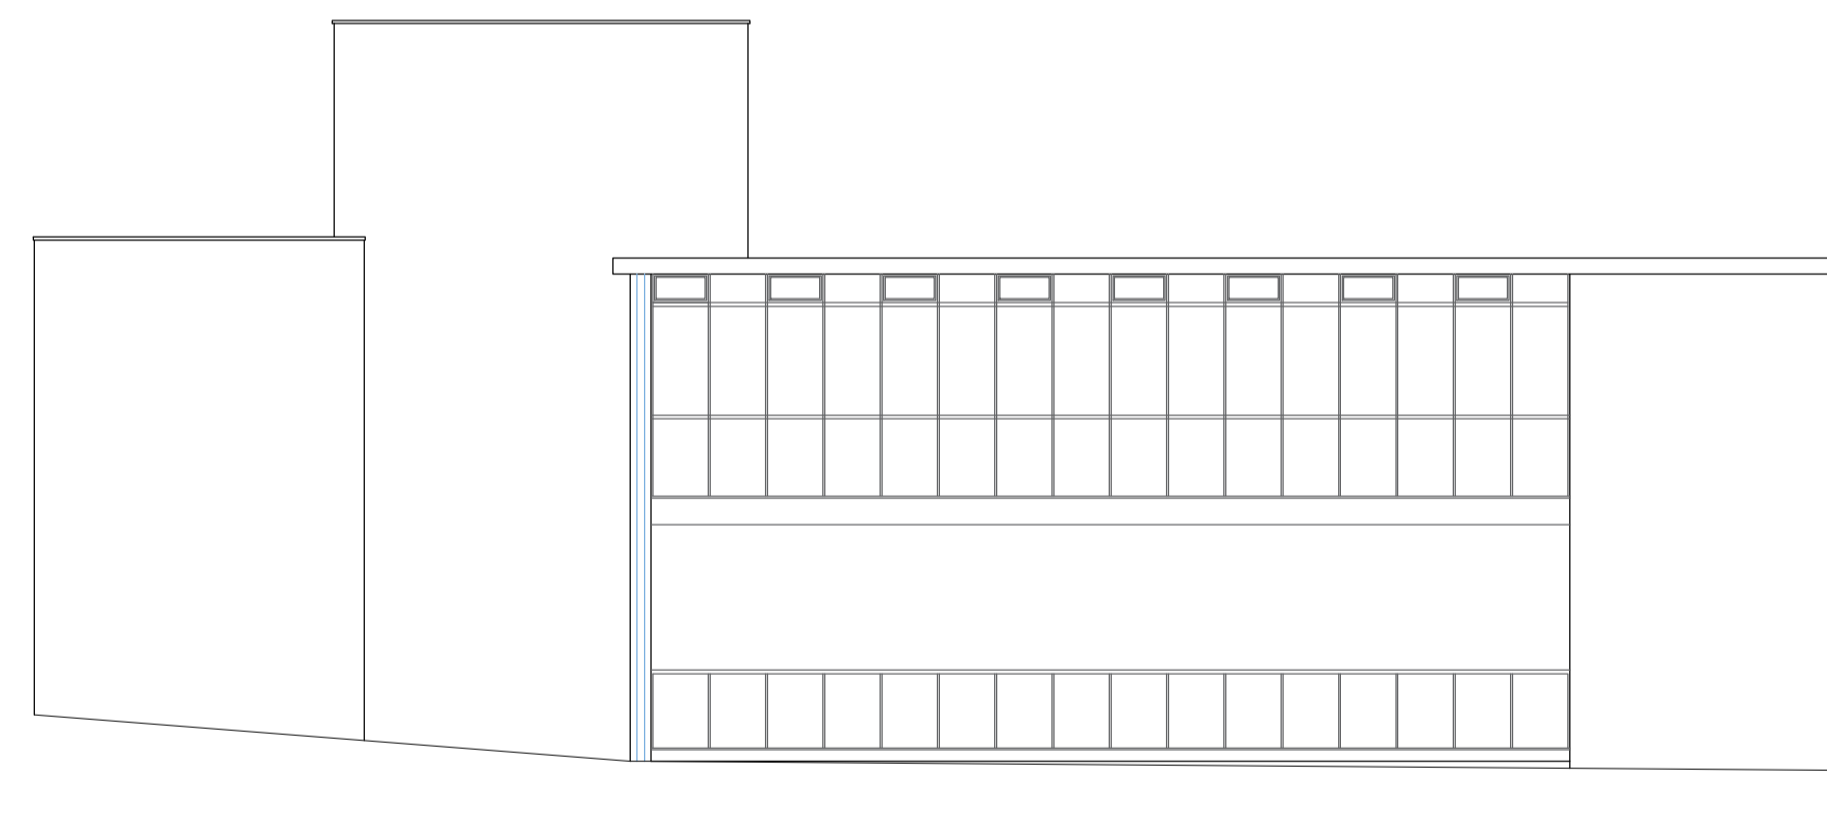


EXISTING SOUTH WEST ELEVATION
SCALE 1:100

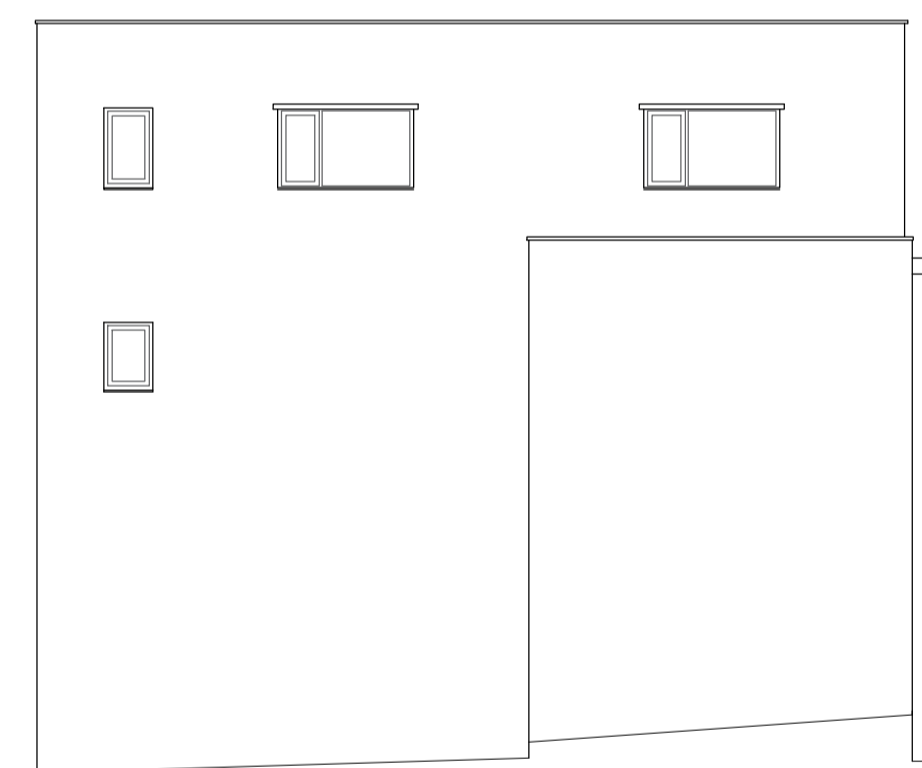

EXISTING NORTH EAST ELEVATION
SCALE 1:100

DATUM 45.000m

			OFFICE ONE, 34 VICTORIA ROAD, BARNSELEY, S70 2BU			Phone: 01226 208482 Email: info@whiteaguspартnership.co.uk Web: www.whiteaguspартnership.co.uk		
ARCHITECTURAL SERVICES								
Project: EXTENSION & CHANGE OF USE AT FORMER M.C. MILLS, LOWER CASTLEREAGH ST BARNSELEY, S70 1AR						Client: MR C. LAWLOR		
Drawing Title: ELEVATIONS						Date: JUNE 2021		Scale: 100 @ A1
						Ref. 19-179	Dwg. No. 10	Rev.
Date	Suffix	Description	Date	Suffix	Description			
22-02-21								