


Do not scale from this drawing. All drawings to be checked on site. If in doubt, please ask.

Revision: -
-

Date: -
-

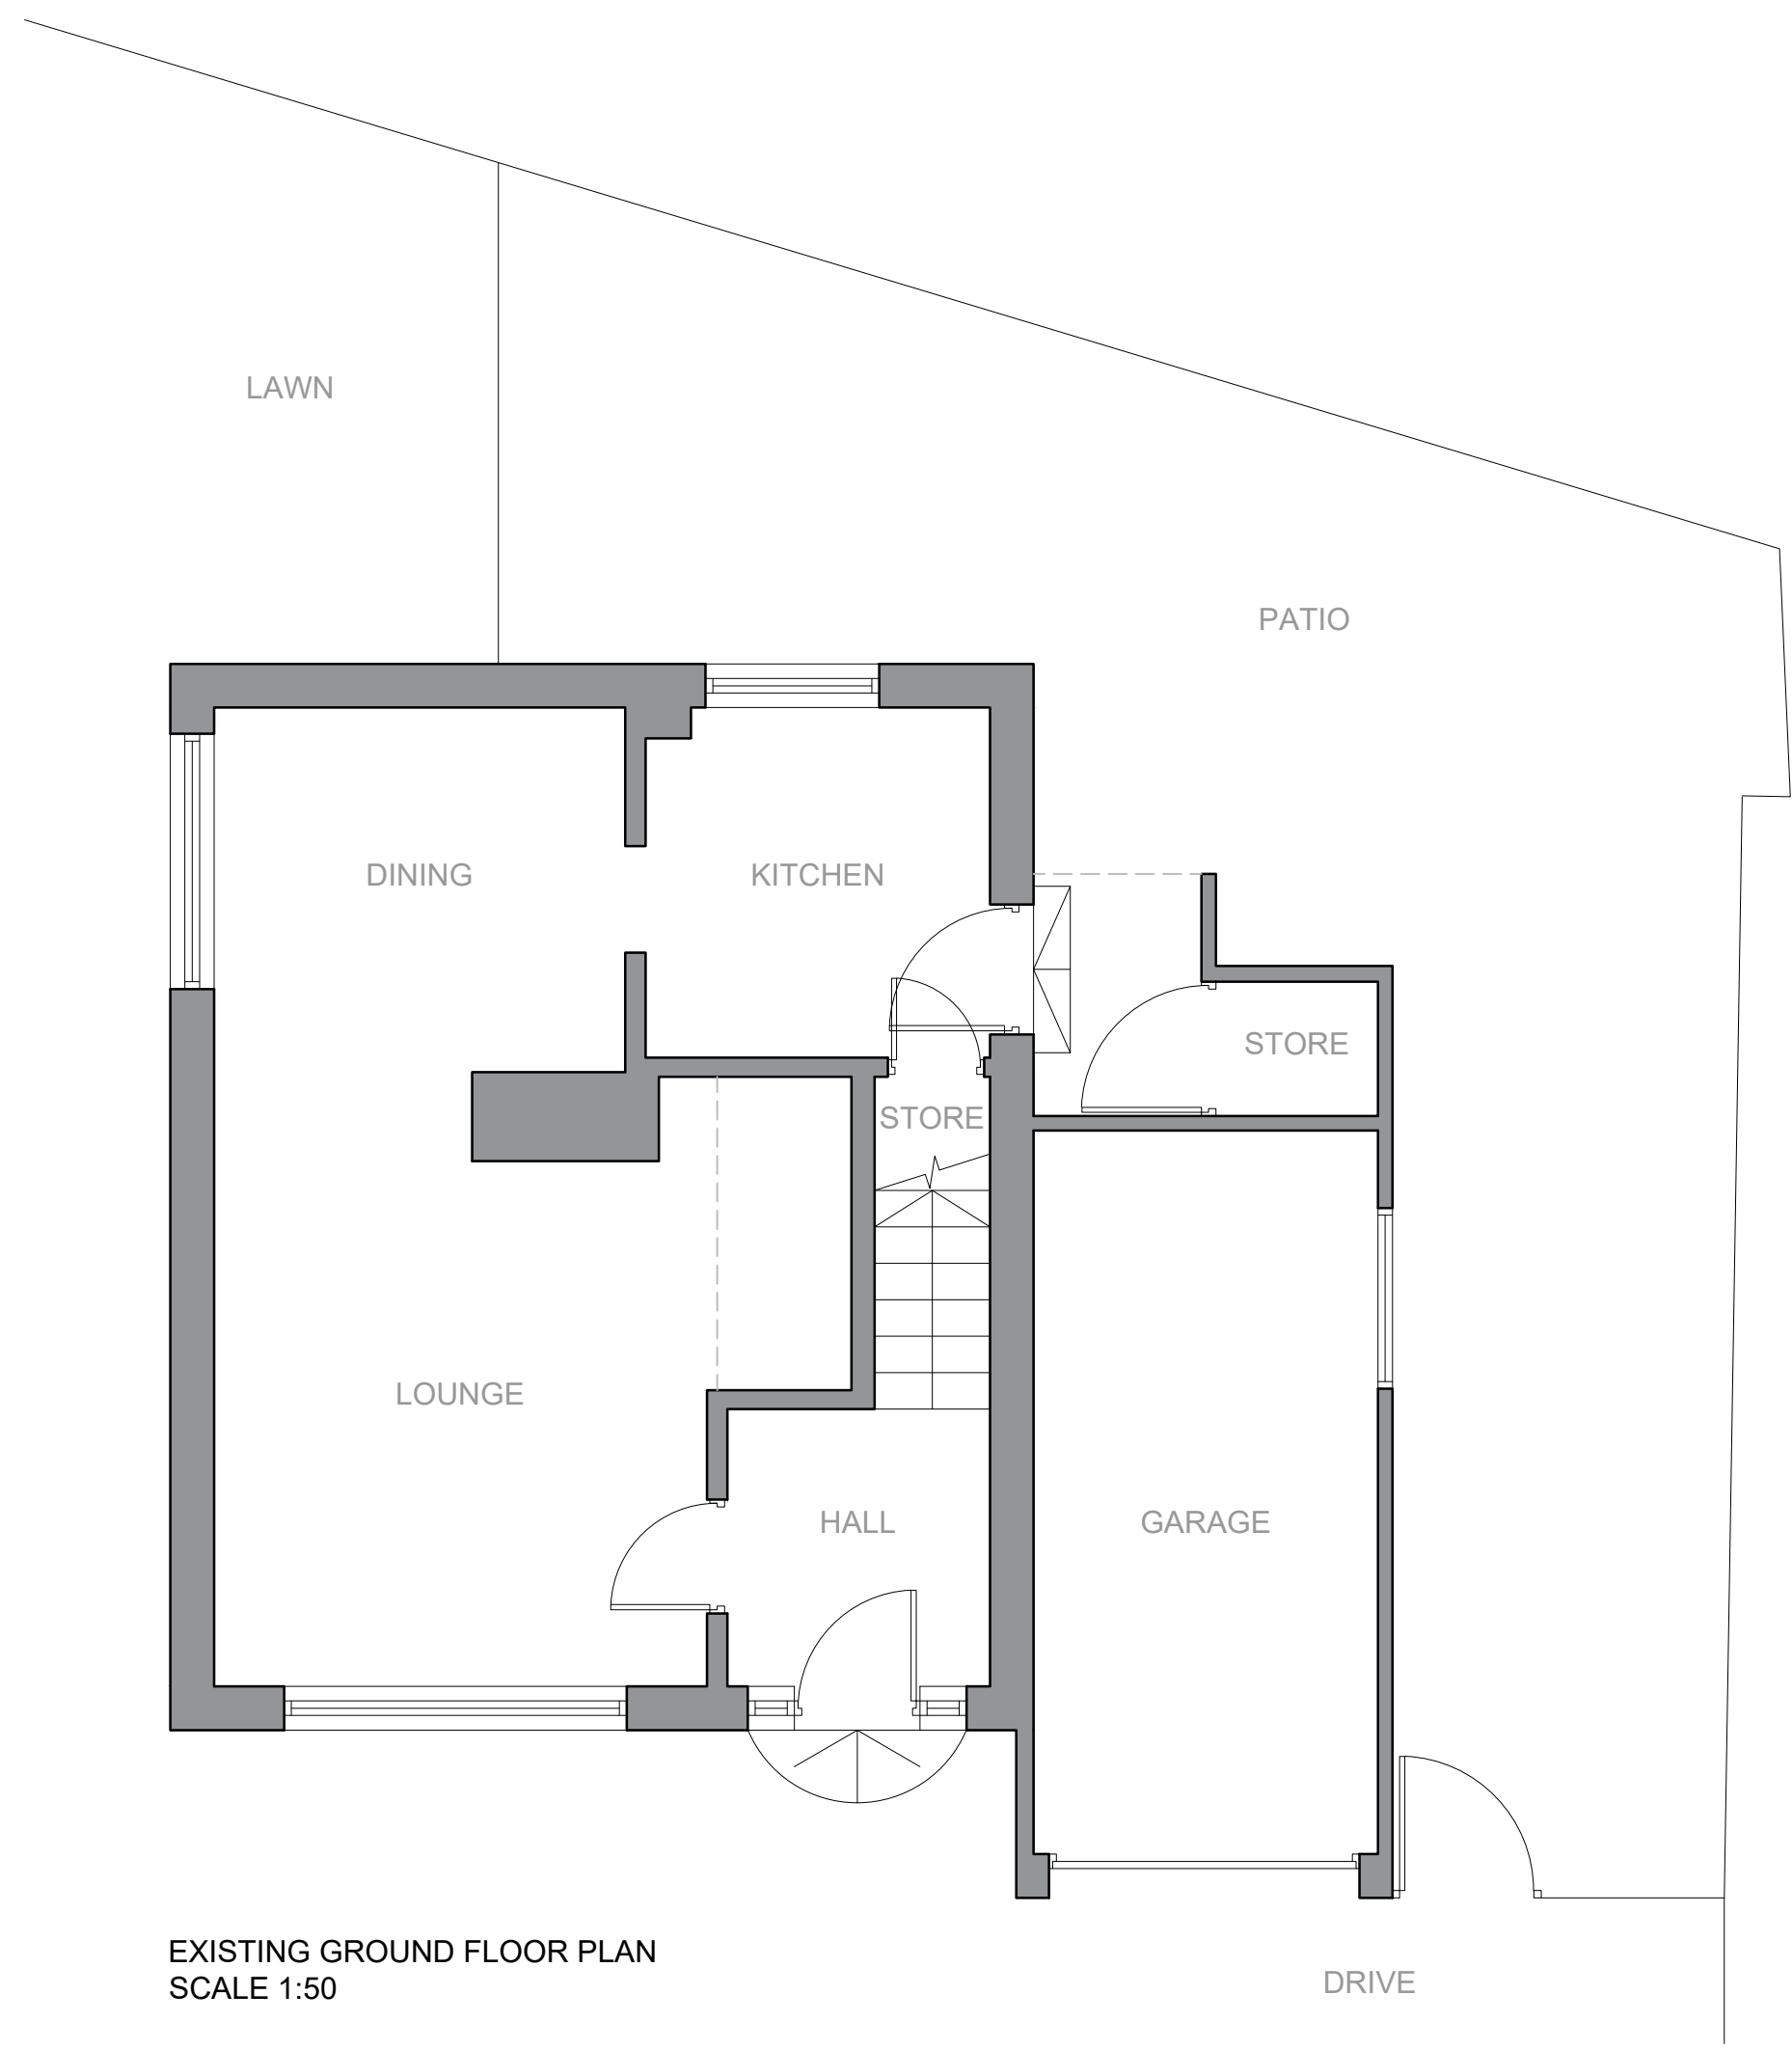

EXISTING GROUND FLOOR PLAN
SCALE 1:50

Client:
Mr and Mrs Allen

Project:
2 Warwick Road

Monk Bretton

Barnsley

S71 2NN

Drawing Title:
Existing Ground Floor Plan

Drawing Status:
Information

Scale: 1:50 Paper Size: A3

Date: 07/01/2021 DWG No: 2022_01