

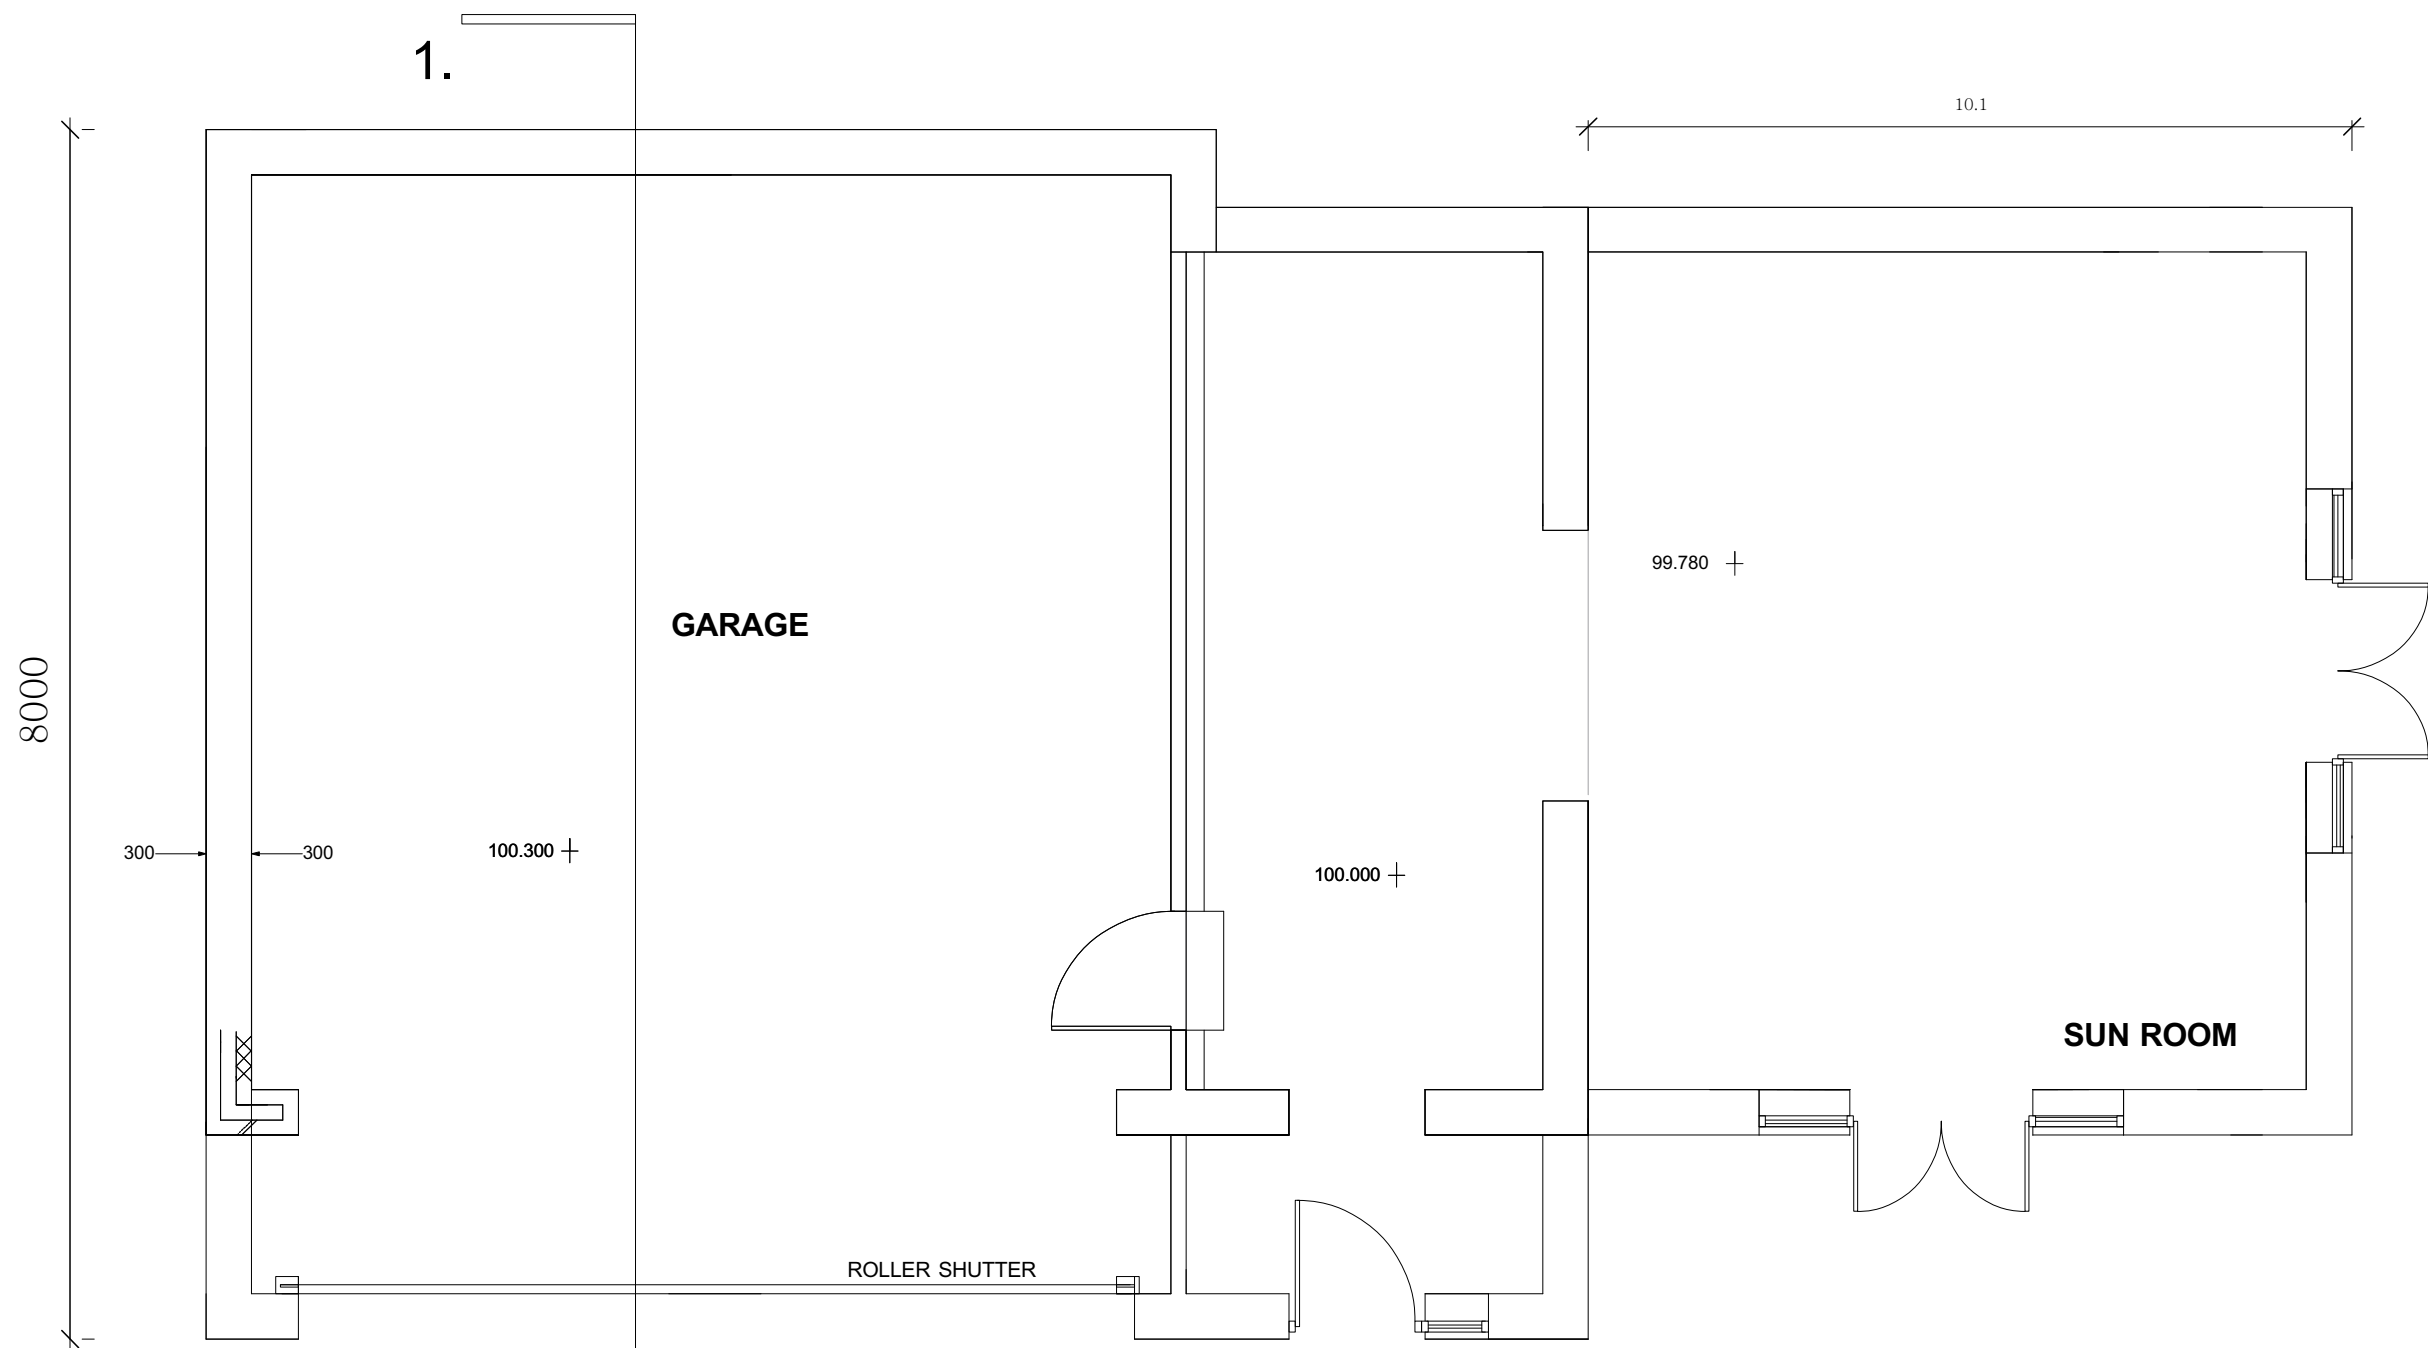
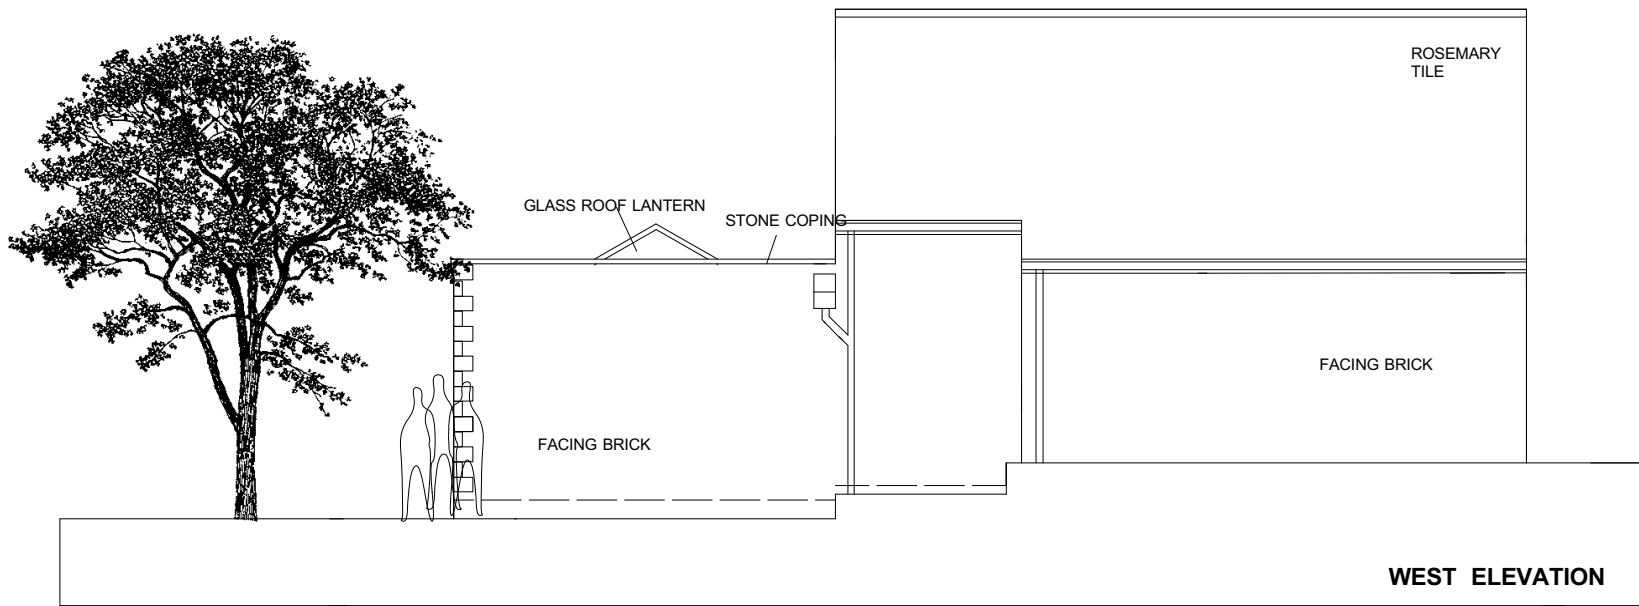


GRANVILLE LODGE , THE OLD TOWN

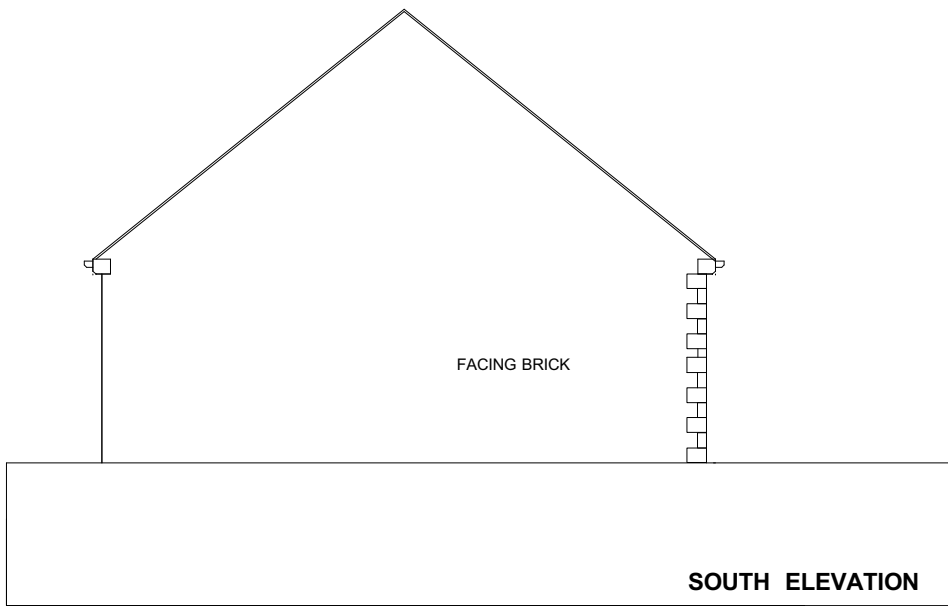

GROUND FLOOR PLAN

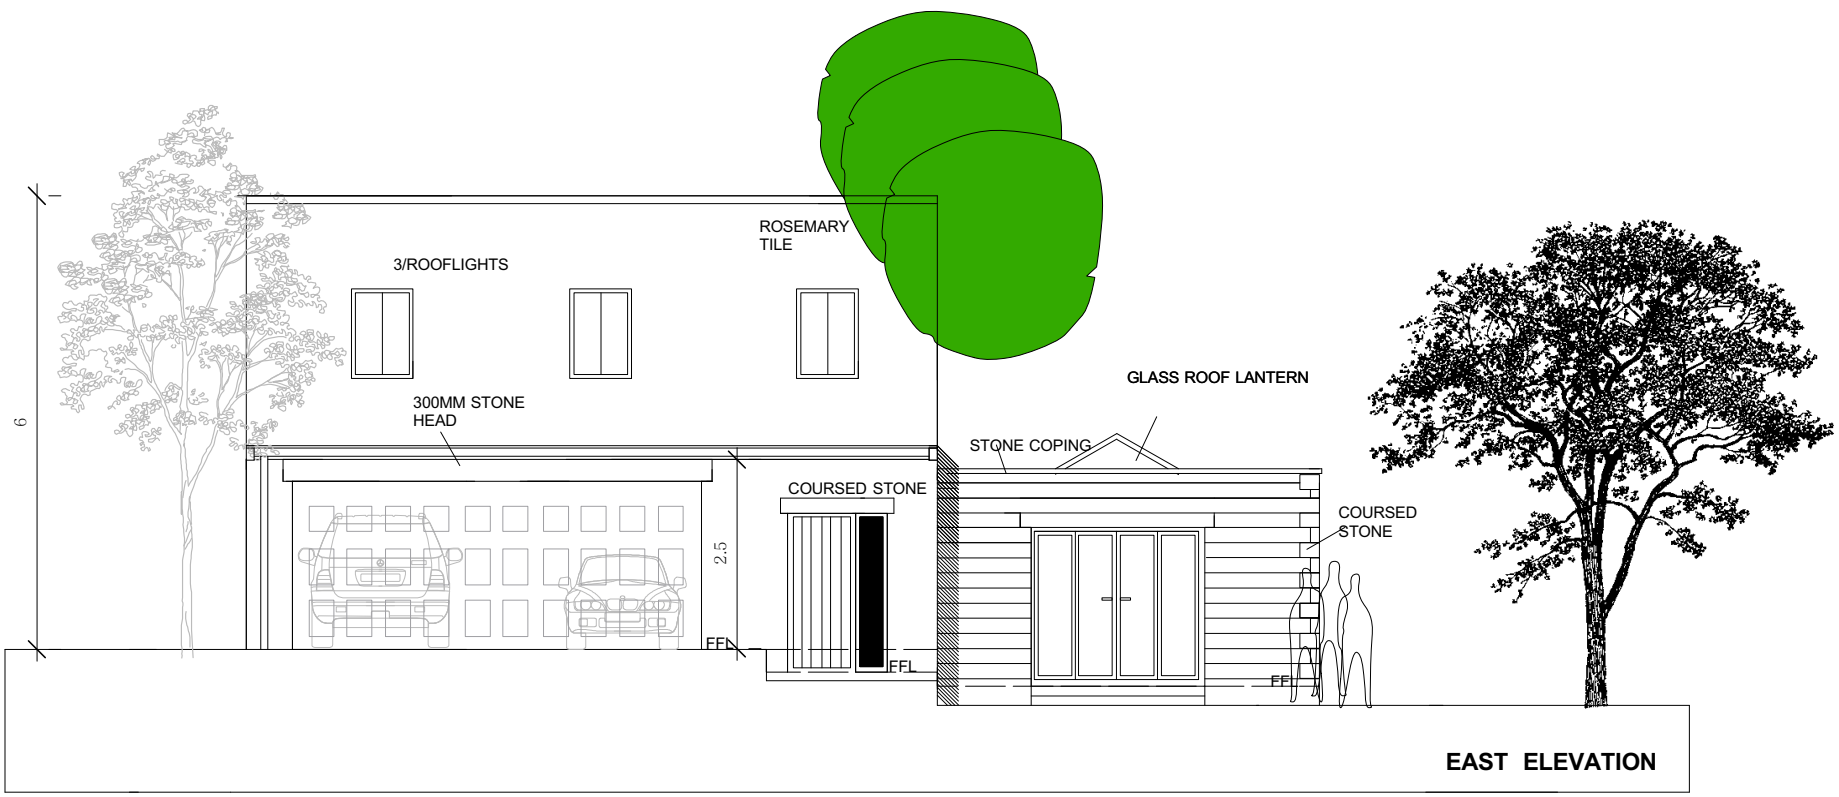

NOTES

EXISTING

PROPOSED

DO NOT SCALE OFF THIS DRAWING.
REFER TO THE WRITTEN DIMENSIONS ONLY
COPYING OR FAXING WILL DISTORT THIS DRAWING

notes

No dimensions to be scaled from this drawing which is the property of the company. It is not to be used or disclosed in any way except as authorised by the company. The client is responsible for providing architect with correct site boundary/ownership definitions and any covenants or easements relating to the site. Architect will assume site boundaries as clearly defined, unless otherwise informed by client.
No work to be carried out without planning permission, until all pre start planning conditions have been discharged and until a building regulations application has been submitted.
Any work carried out before building regulations approval has been granted will be strictly at clients own risk.
Any building works within 6m of a neighbouring home's foundations may require you to notify the owner of that property of your intentions at least one month before you start work.
Work to an existing party wall requires you to give at least two months notice of your intentions. If consent to carry out work cannot be reached procedures dealing with an dispute should be followed (the party wall act 1996).

IT IS THE RESPONSIBILITY OF THE CONTRACTOR TO NOTIFY THE ARCHITECT OF ANY DISCREPANCIES ON THE DRAWING PRIOR TO CONSTRUCTION.
DO NOT SCALE FROM THIS DRAWING
ALL DIMENSIONS TO BE CHECKED ON SITE
IF IN DOUBT ASK!

revisions

workstage : PLANNING

title: PROPOSED PLAN AND ELEVATIONS

project: GARAGE EXTENSION
GRANVILLE LODGE , GRANVILLE STREET
BARNLSLEY S75 2TQ
for R. BURTON
scale 1:50/100 at A1
drawing no PA02B

Andrew Bailey Architects Ltd
RIBA CONSERVATION REGISTER ARCHITECT
URBC CONSULTANT
Glenbow House
85 Lonsdale Road
Worthing
Bosham BN11 1JL
T: 01243 702349
E: andrew.bailey@akbarchitects.com
W: WWW.AKBARCHITECTS.COM

akb