




Drawing No.		Rev No.
MNS001	-004	A

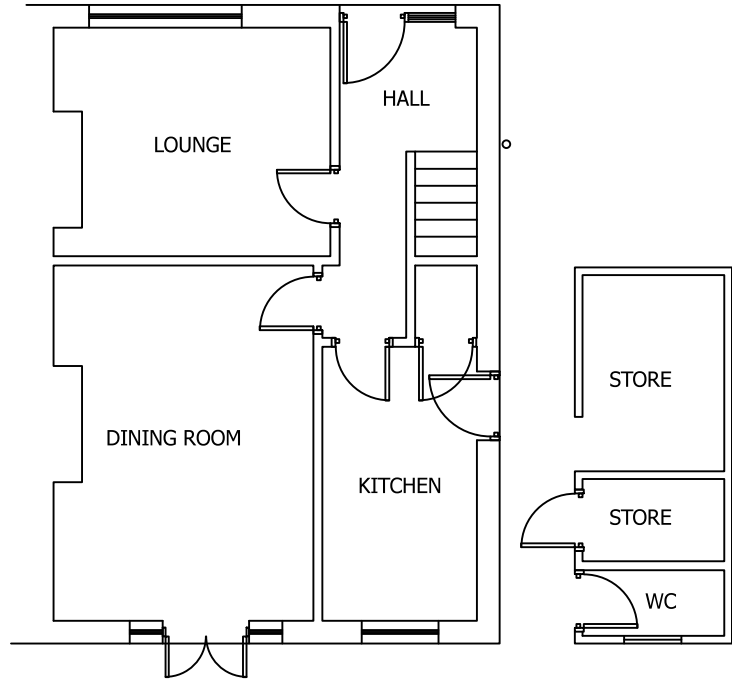


EXISTING GROUND FLOOR PLAN
SCALE 1:100 AT A3

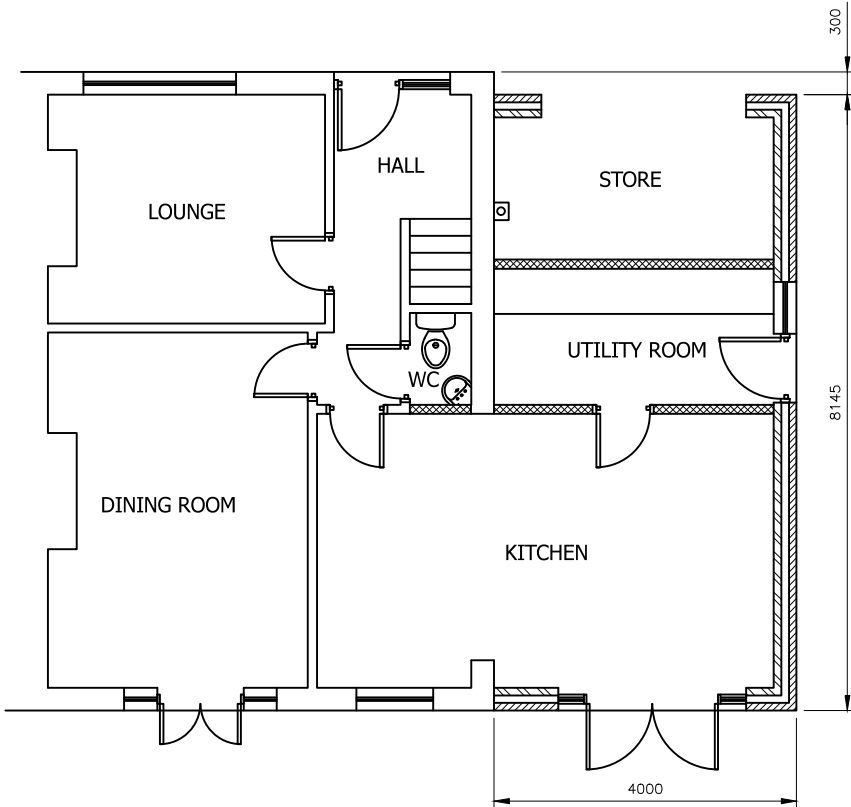

PROPOSED GROUND FLOOR PLAN
SCALE 1:100 AT A3

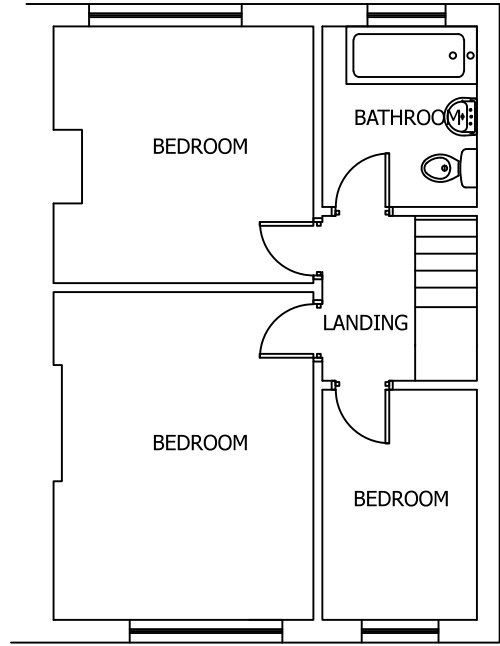

EXISTING FIRST FLOOR PLAN
SCALE 1:100 AT A3

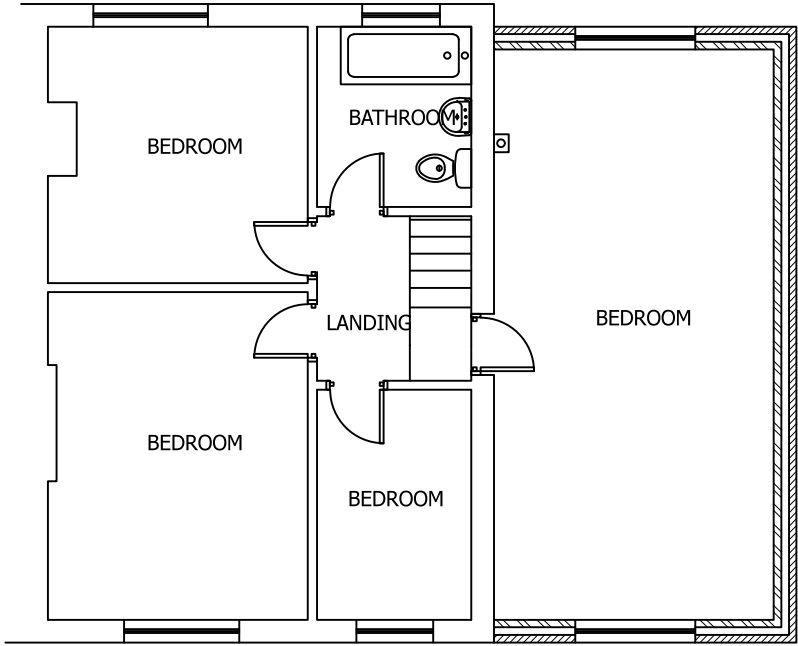

PROPOSED FIRST FLOOR PLAN
SCALE 1:100 AT A3

DO NOT SCALE: Contractor to check all dimensions and report any omissions or errors

NOTES

A	Size reduced	JRB			03/08/18
Rev	Description	By	Chk	App	Date

JRB DESIGNS Ltd
1 Saville Road
Cudworth
Barnsley
S72 8LT
Tel: 01226 383542
Fax: 01226 380078
Mob: 07970 541192
Email: john@jrbdesigns.co.uk

This drawing is copyright. © jrbdesigns Ltd.

Client

N STAFFORD

Drawing Title

PROPOSED PLANS

Address

3 SHEFFIELD ROAD
OXSPRING
SHEFFIELD
S36 8YQ

Project Title:

PROPOSED TWO STOREY
SIDE EXTENSION

Purpose of Issue:

PLANNING

Drawing Status

FIRST ISSUE

Scale at A3 AS SHOWN	Drawn By JRB	Date 23/04/2018
Checked By	Date 23/04/2018	Approved By Date 23/04/2018
Project No. MNS001	Drawing No. 004	Revision A

APPROVAL ☒ INFORMATION ☐ TENDER ☐ CONTRACT ☐ CONSTRUCTION ☐