


Existing Ground Floor Plan
Scale: 1:50



Existing North Elevation
Scale: 1:50

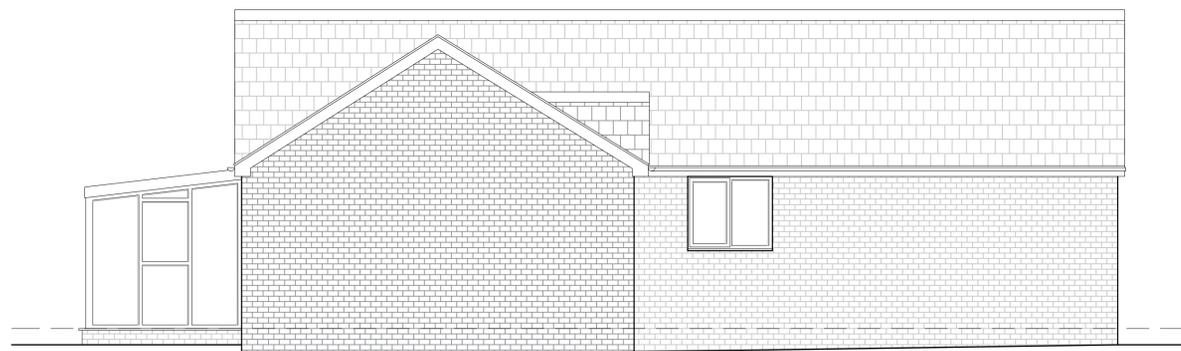

Existing East Elevation
Scale: 1:50



Existing South Elevation
Scale: 1:50



Existing West (Highway) Elevation
Scale: 1:50

CHETWYND ARCHITECTS

Address: Flat 20 Penistone House, 5 Adelaide Lane, Sheffield, S3 8BJ
Tel: 07891586373
Email: andrew@chetwyndarchitects.co.uk
Instagram: @chetwynd

Client: **Mr and Mrs Sida**

Project: **34 Oaks Farm Drive**

Darton

Barnsley

S75 5BZ

Drawing Title: **Existing Plan and Elevations**

Information

Scale: 1:50	Paper Size: A1
Date: 22/11/2021	DWG No: 2134_01