





GENERAL NOTES:

Drawing copyright of DS&L Property Consulting Ltd.

Dimensions should be checked and verified on site prior to any construction or alteration.

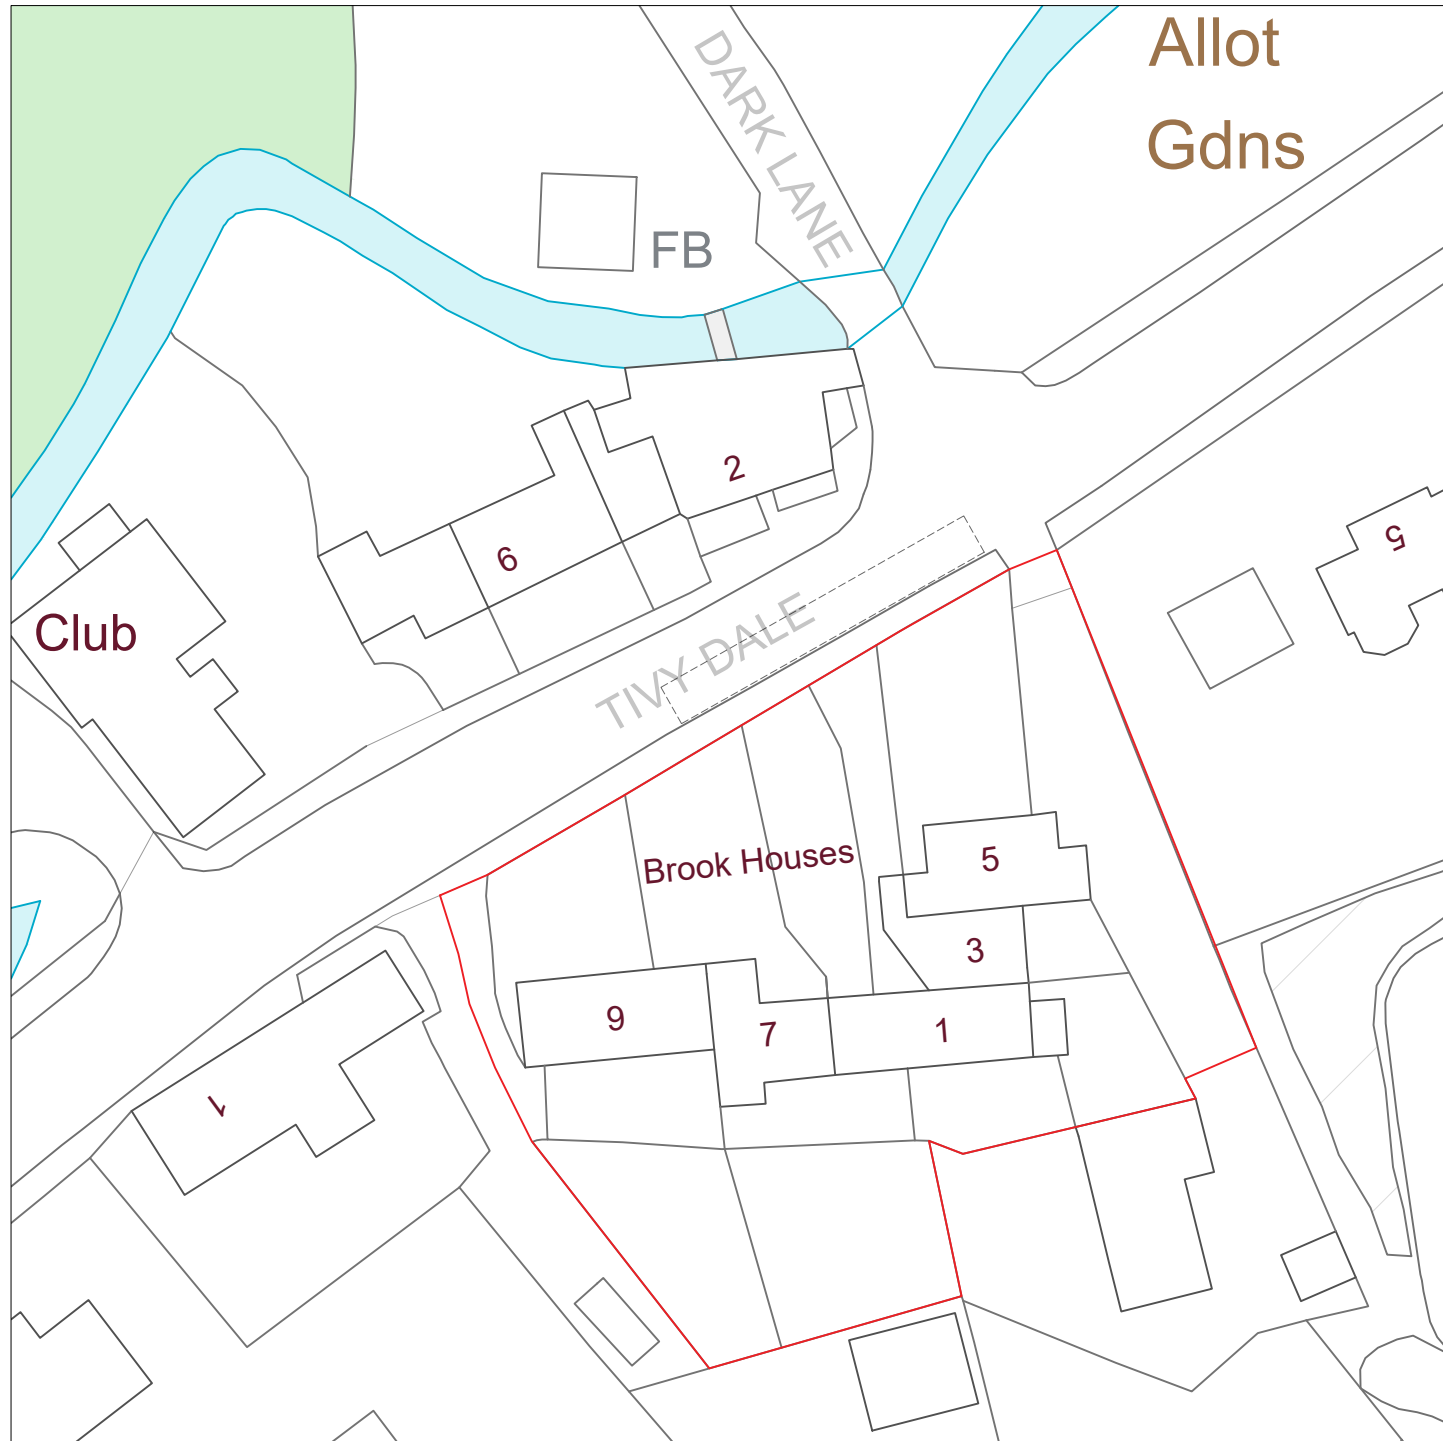

EXISTING SITE PLAN

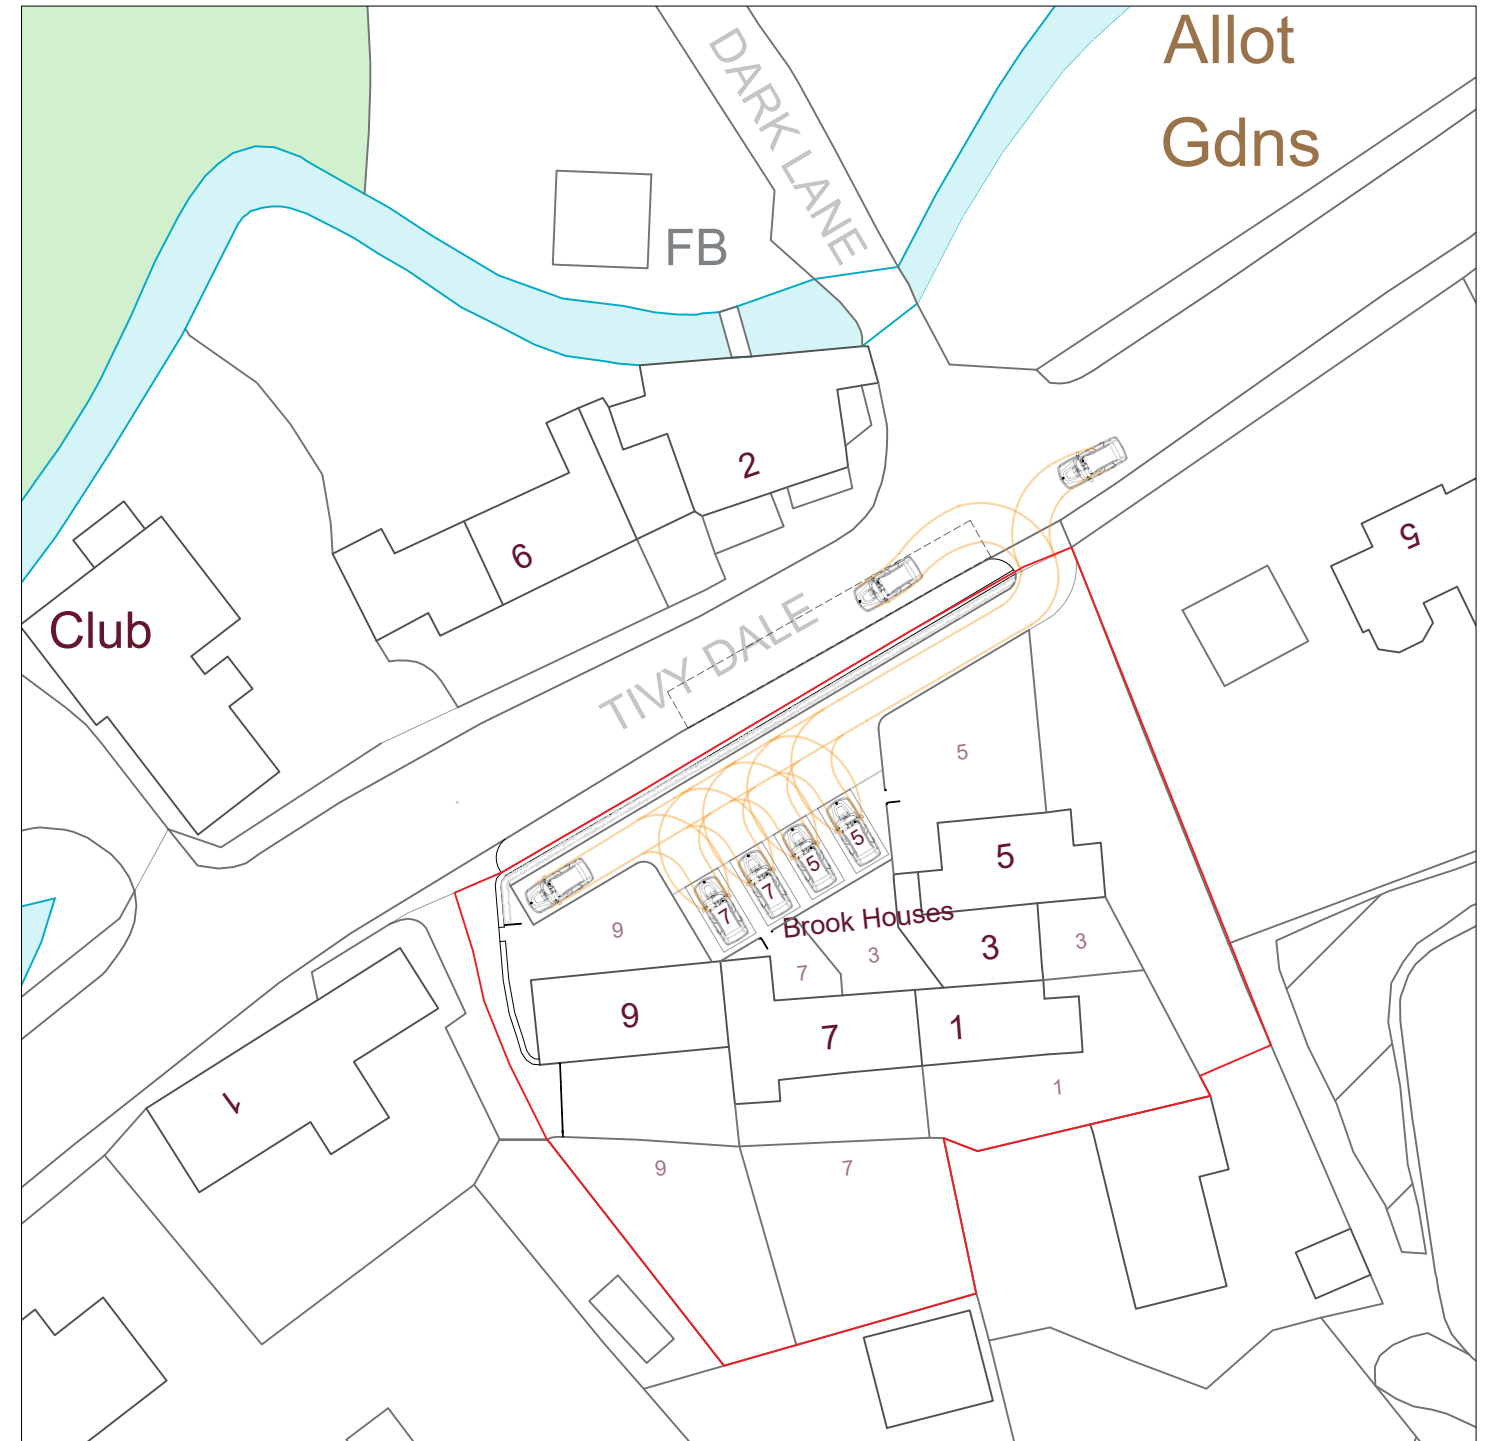

PROPOSED SITE PLAN



Site Address:	
Brook Houses, Cawthorne, Barnsley, S75 4EZ	
Project:	
Creation of Parking Spaces	
Drawing title:	
Existing and Proposed Site Plans	
Status:	Date:
Planning	March 2024
Project no:	Drawing no:
FP-BHP	04
Revision:	Scale:
-	1:500@A3

