


Notes:
Do not scale from this drawing, only use figured dimensions for construction purposes.
For the avoidance of doubt, all dimensions are to wall structure not finishes.
Contractors are to verify all dimensions on site and notify the designer of any discrepancies.

 

Materials Key:

Walls:
See elevations, facing brick to match existing, off white acrylic render, off white horizontally laid weatherboard

Roof:
New grey slate


Windows:
New light grey UPVc double glazed windows, same as shown on elevations.

Doors:
New light grey UPVc double glazed doors, same as shown on elevations.


Gutters / RWP's:
New black plastic RWP's, Gutter to be half round in black plastic

Paving
New tarmac with grey paving edging


Materials Key
1 : 50

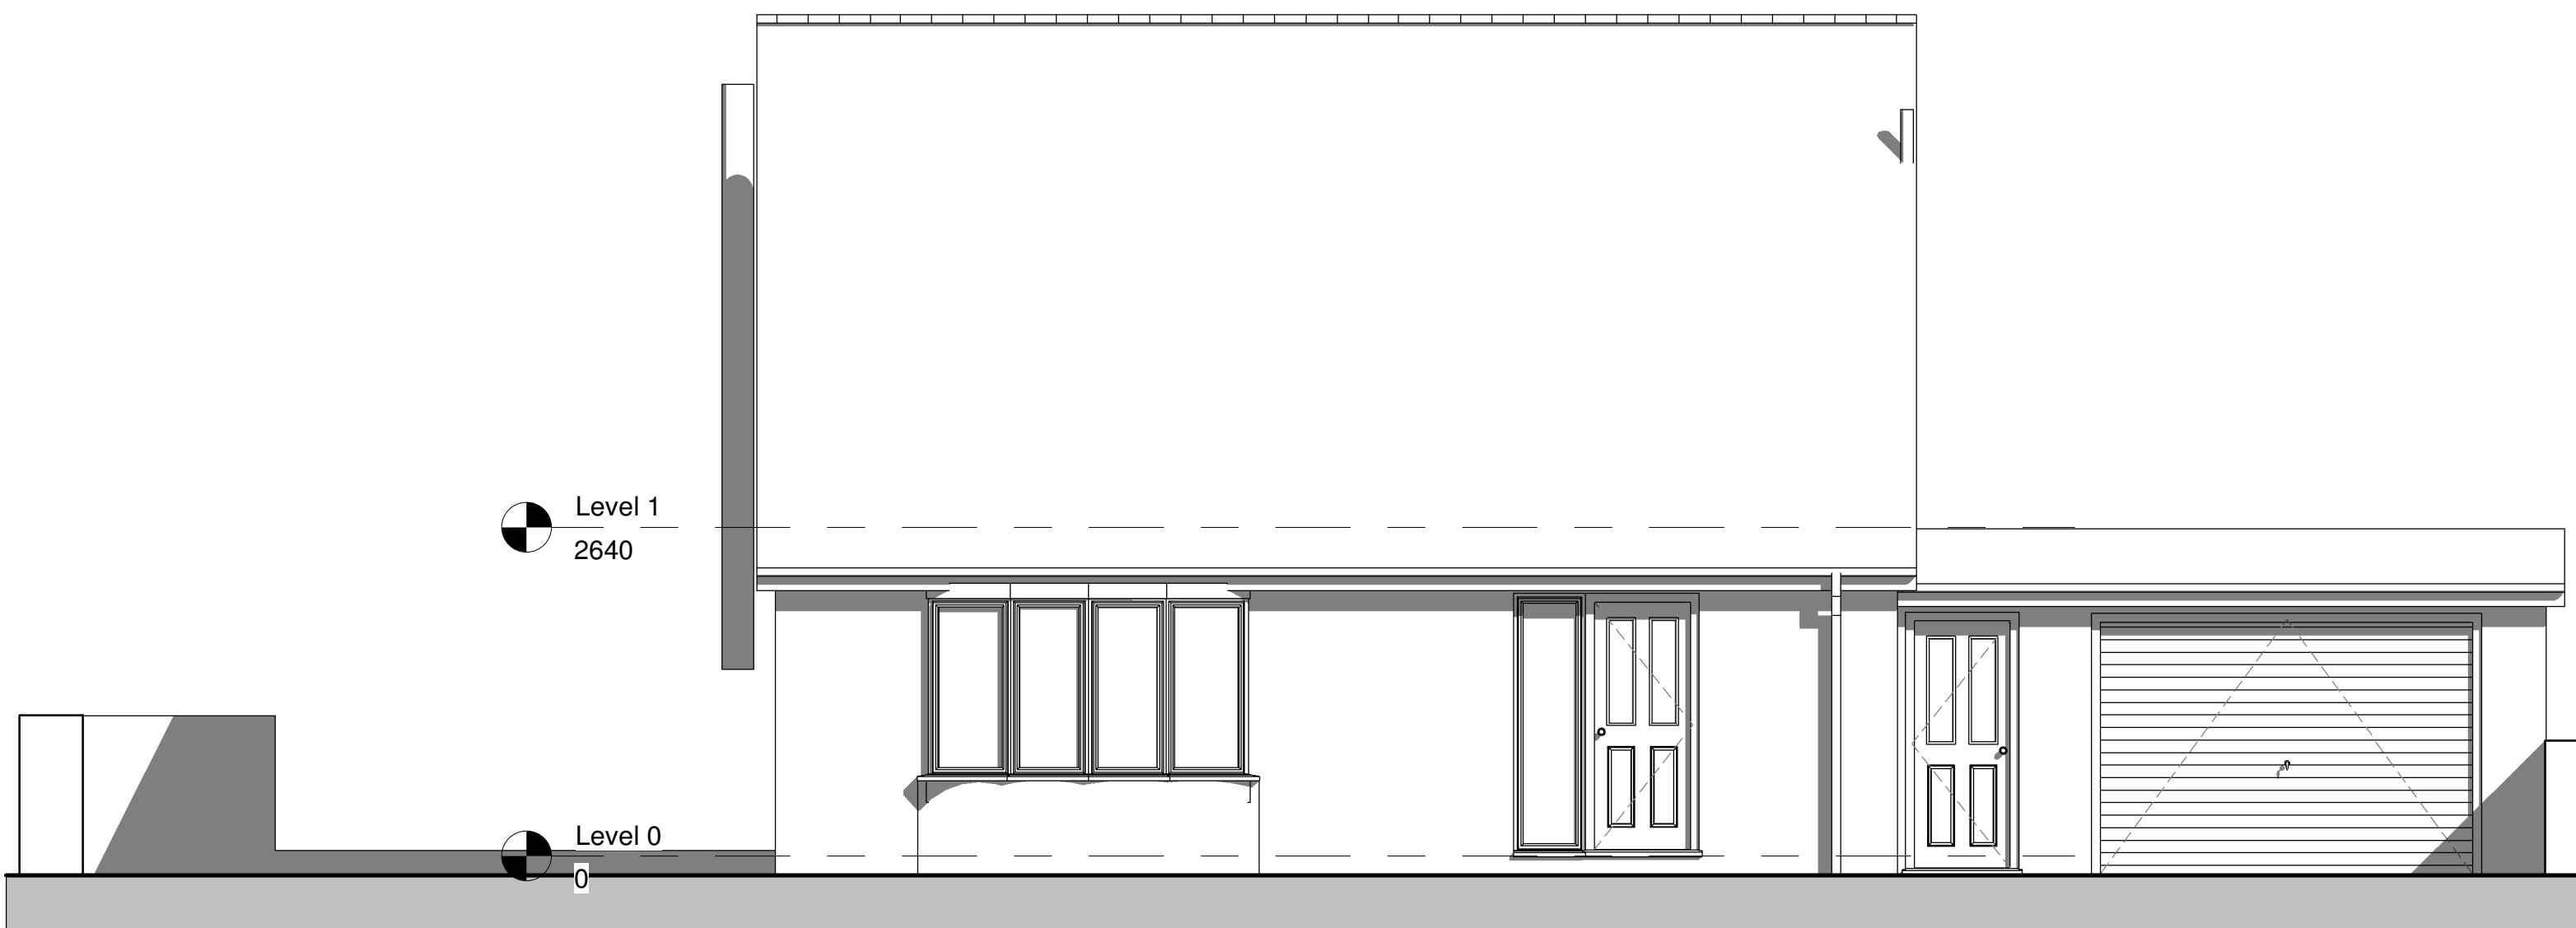

1 Existing Front (North East) Elevation
1 : 50

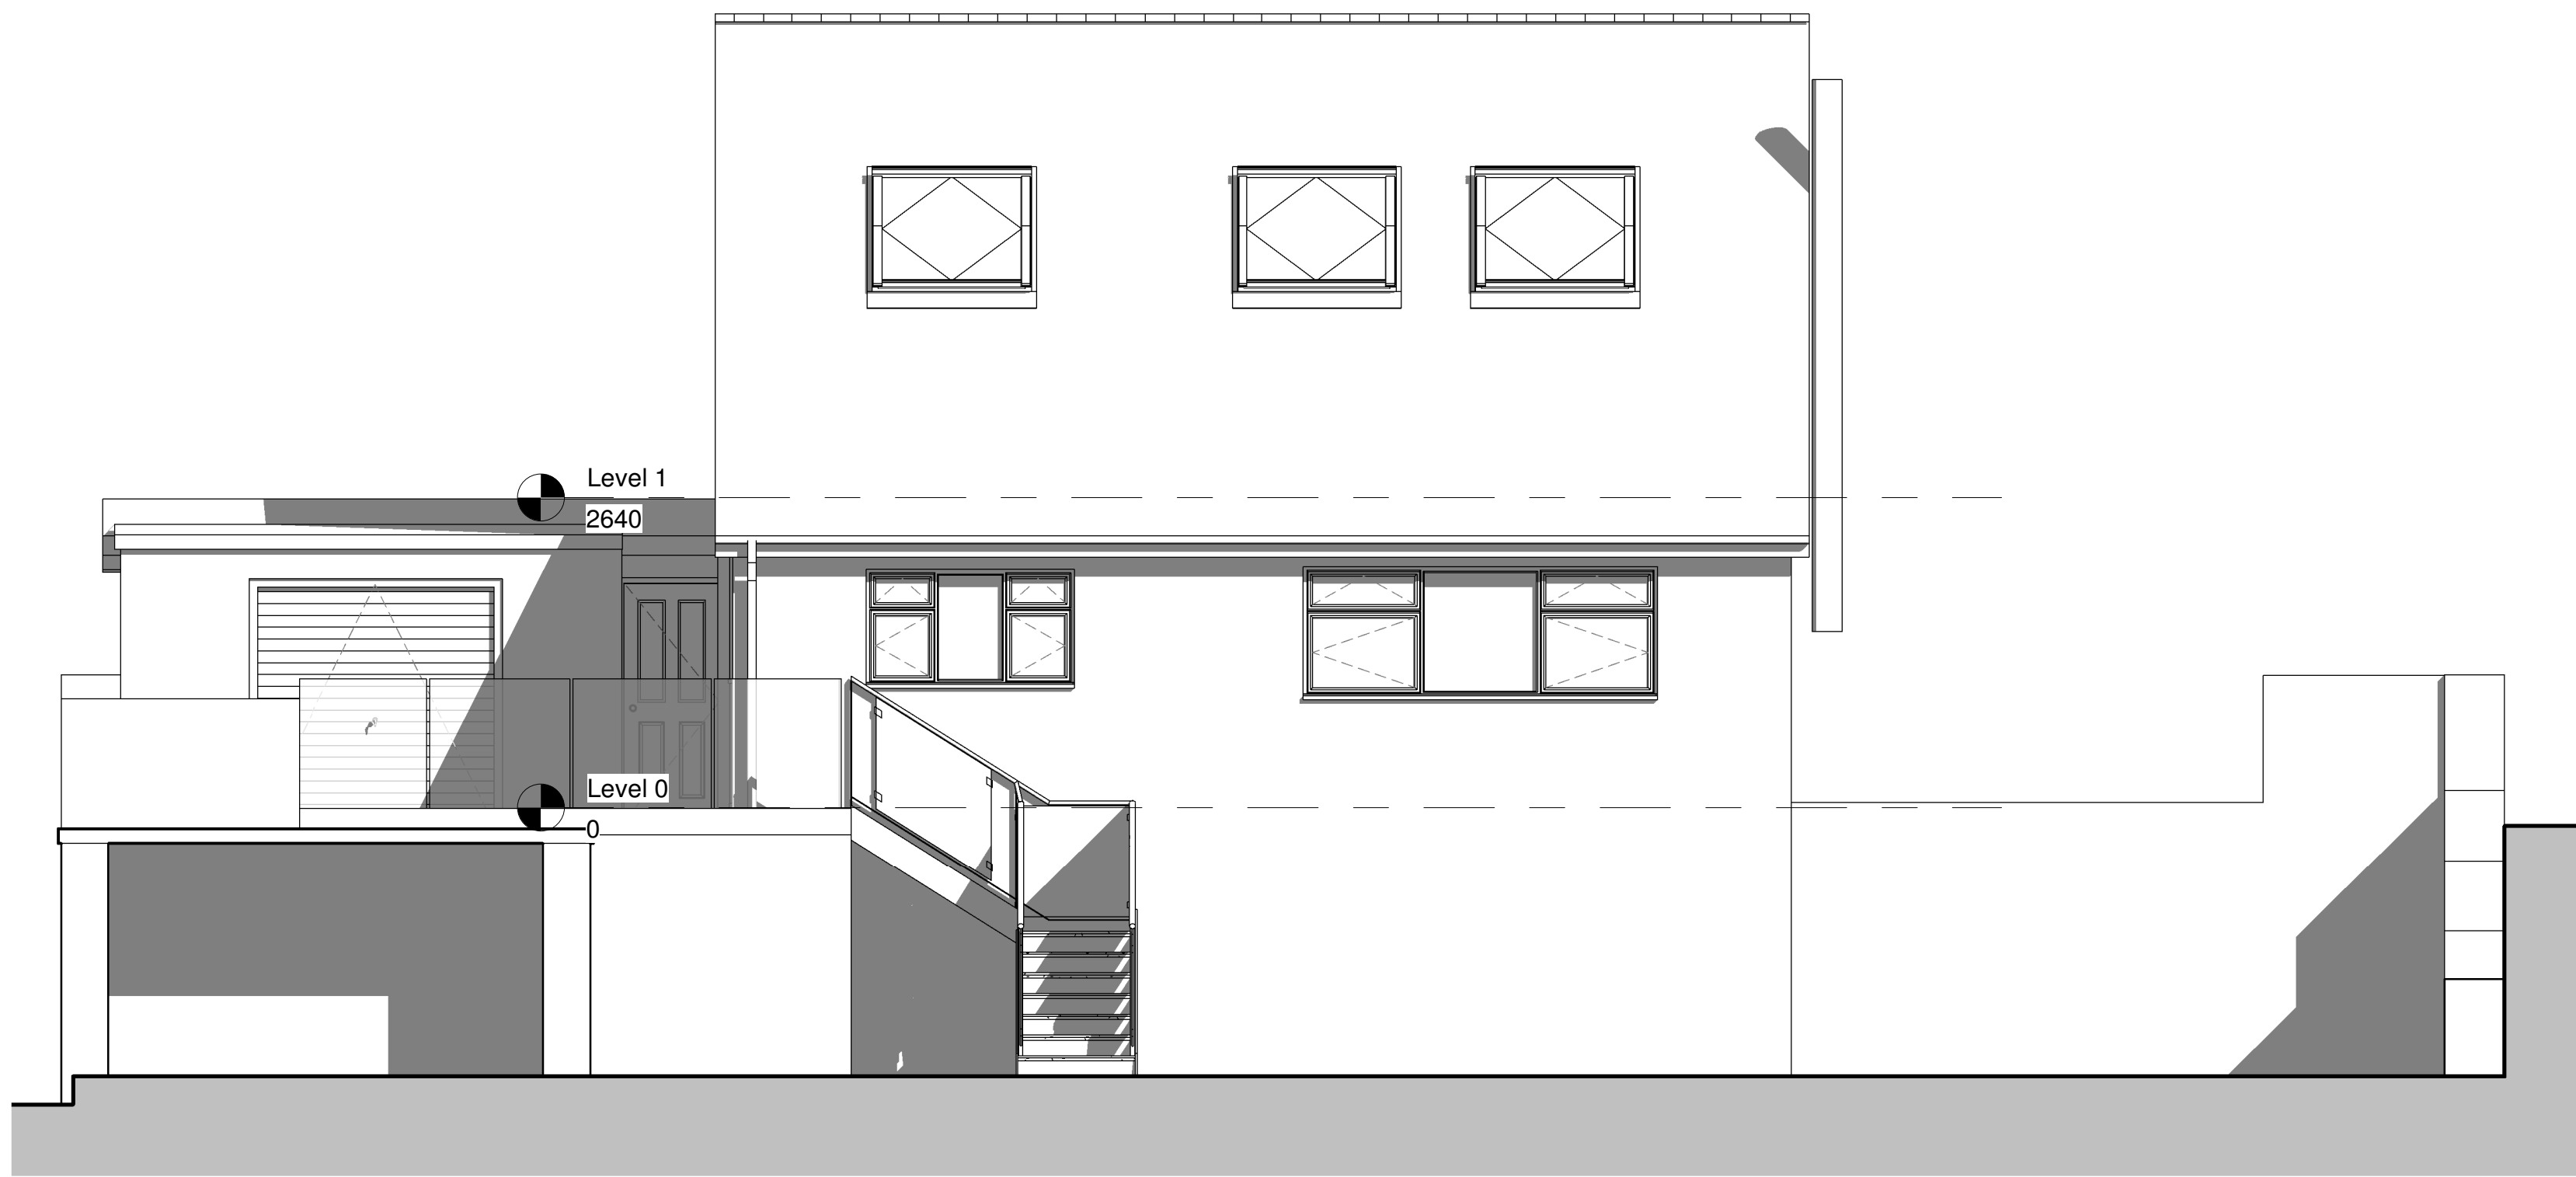


3 Existing Rear (South West) Elevation
1 : 50

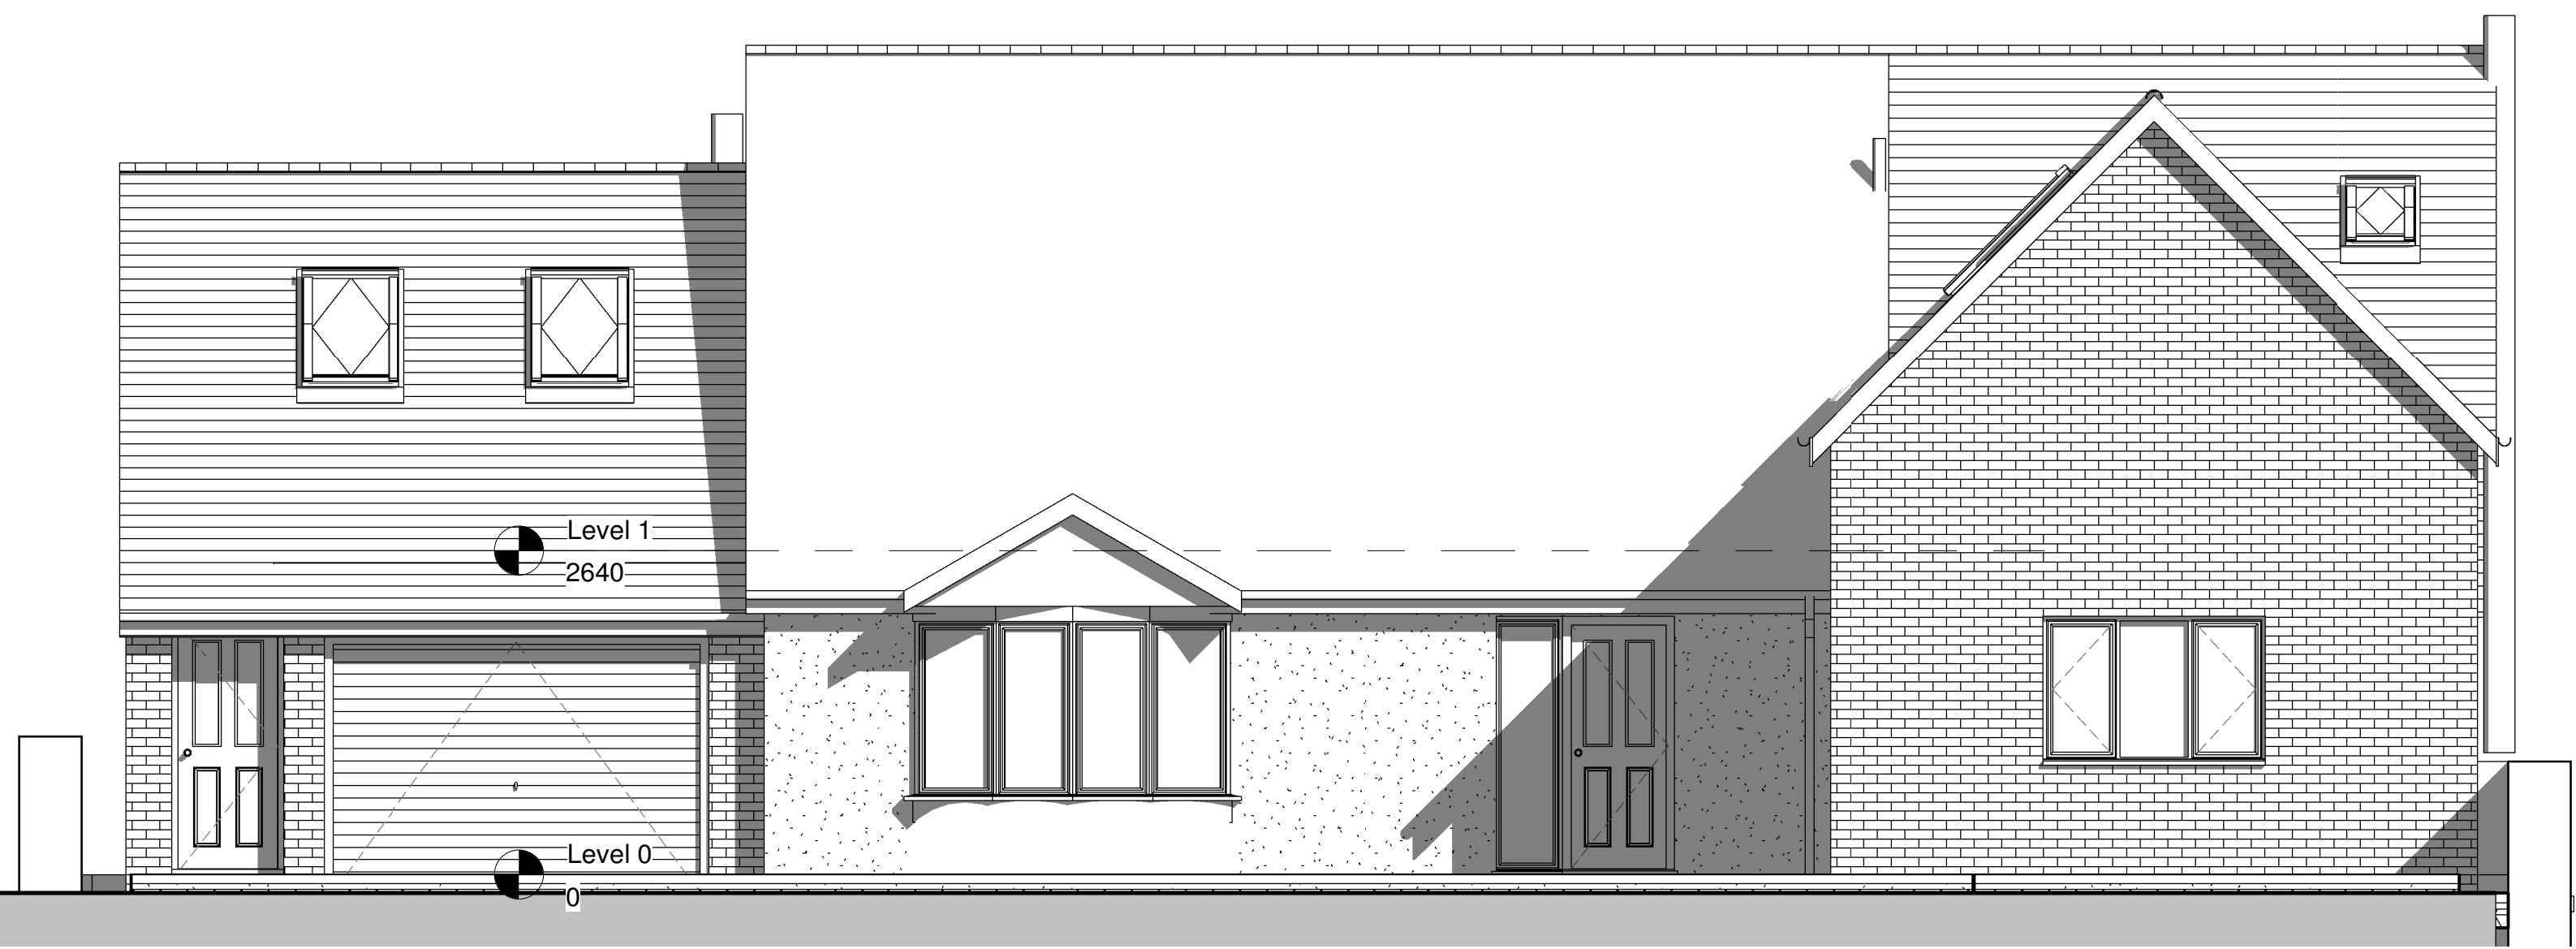


2 Proposed Front (North East) Elevation
1 : 50




4 Proposed Rear (South West) Elevation
1 : 50

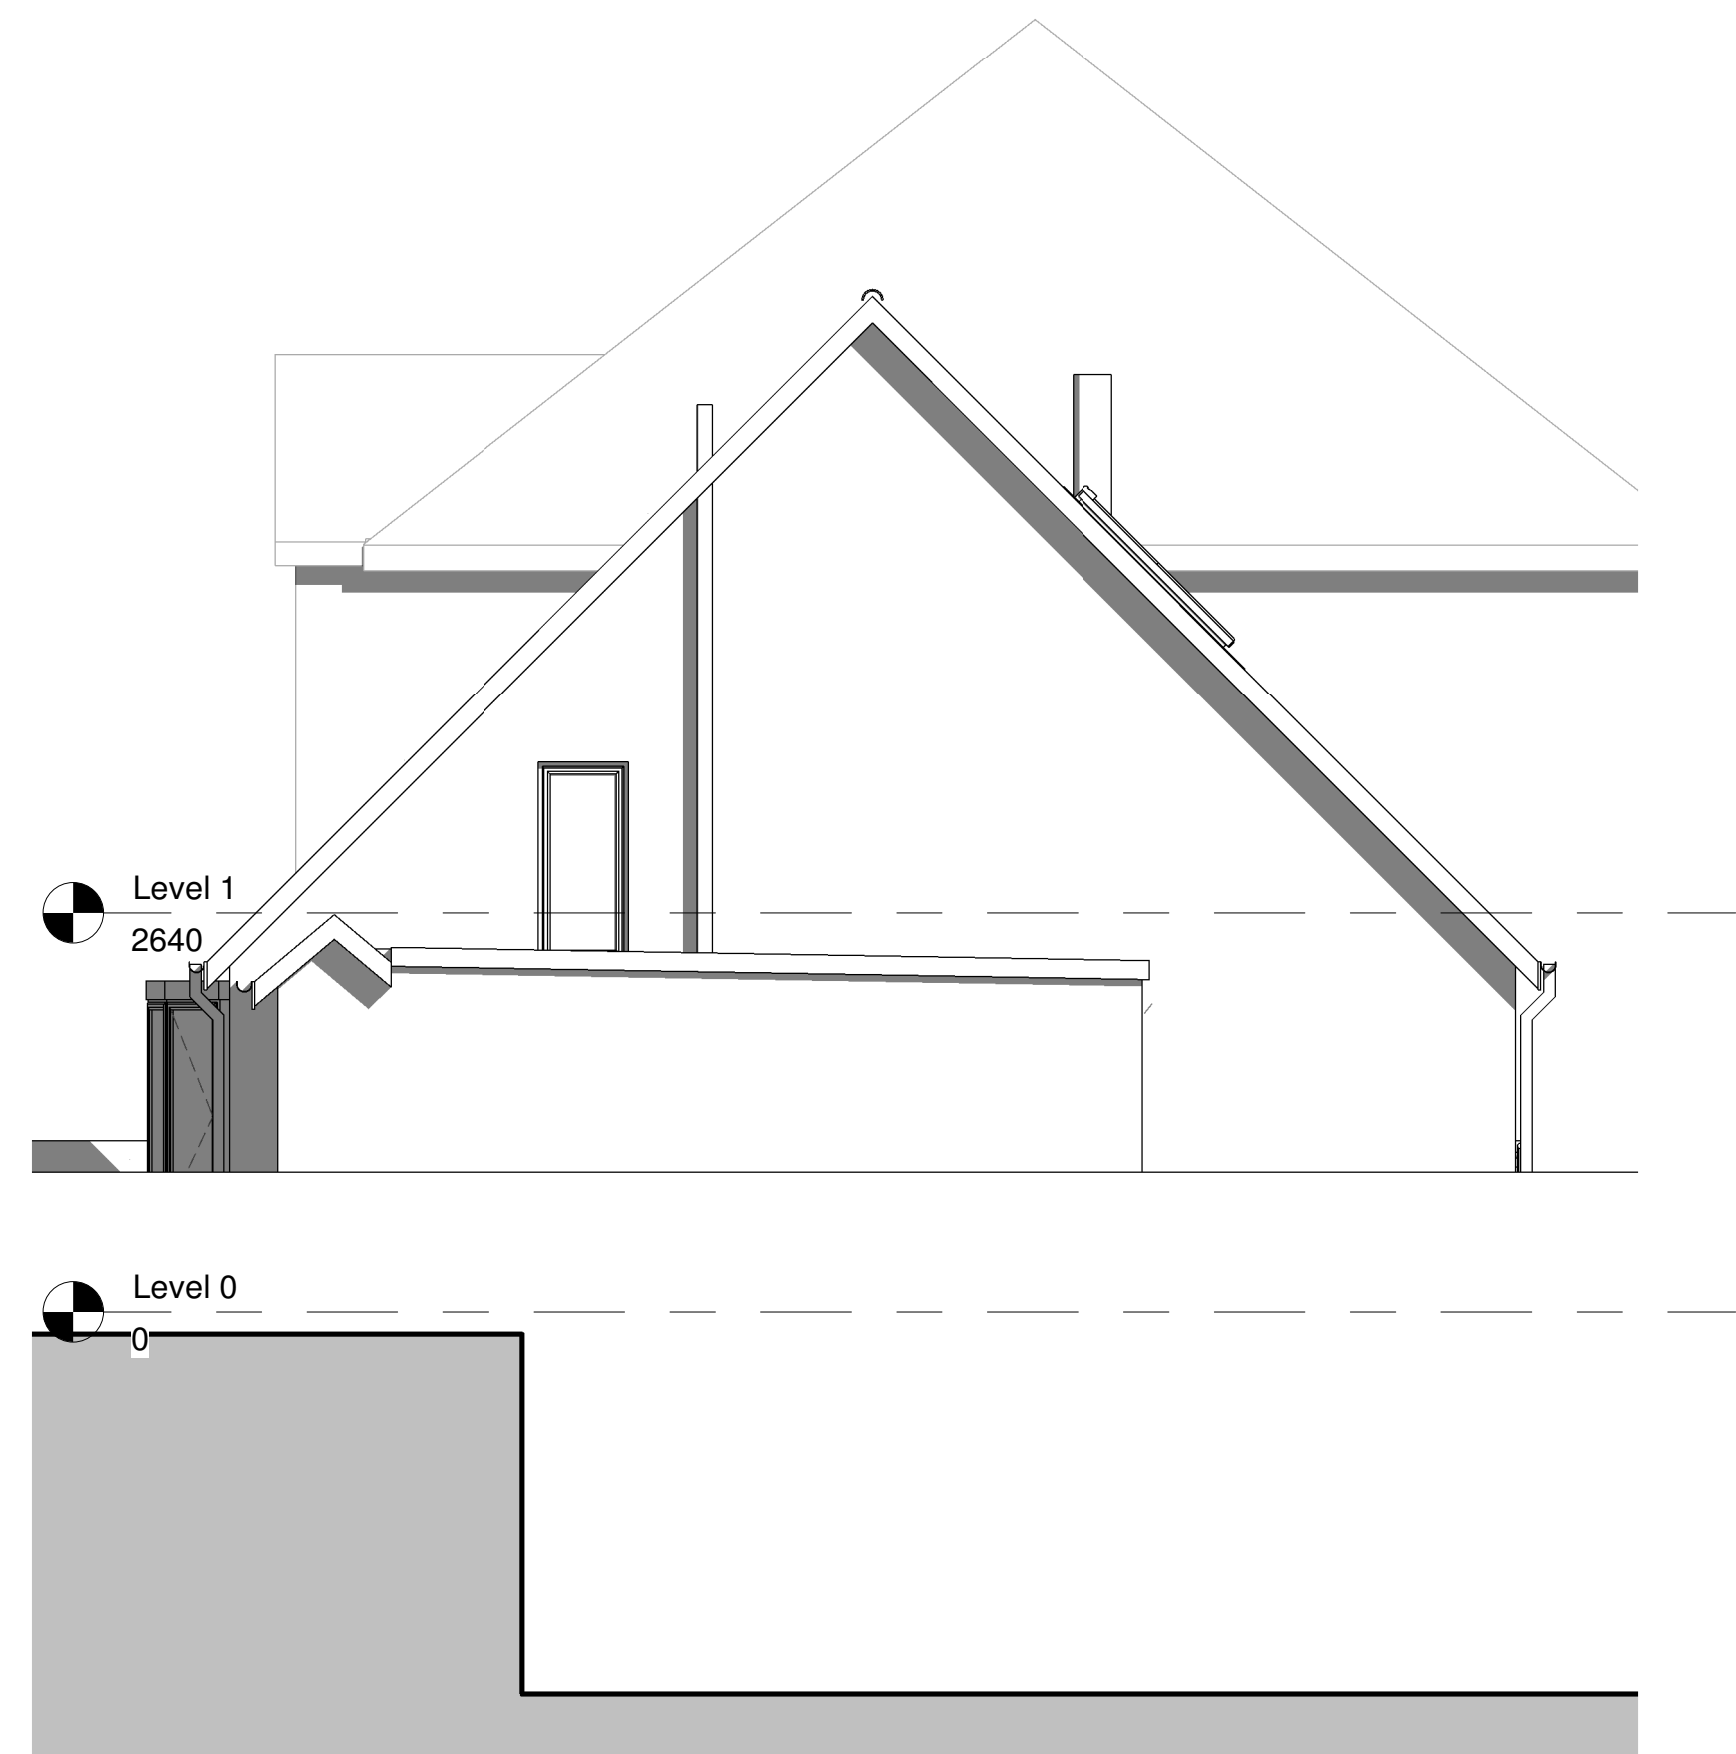

5 Existing Side (North West) Elevation
1 : 50

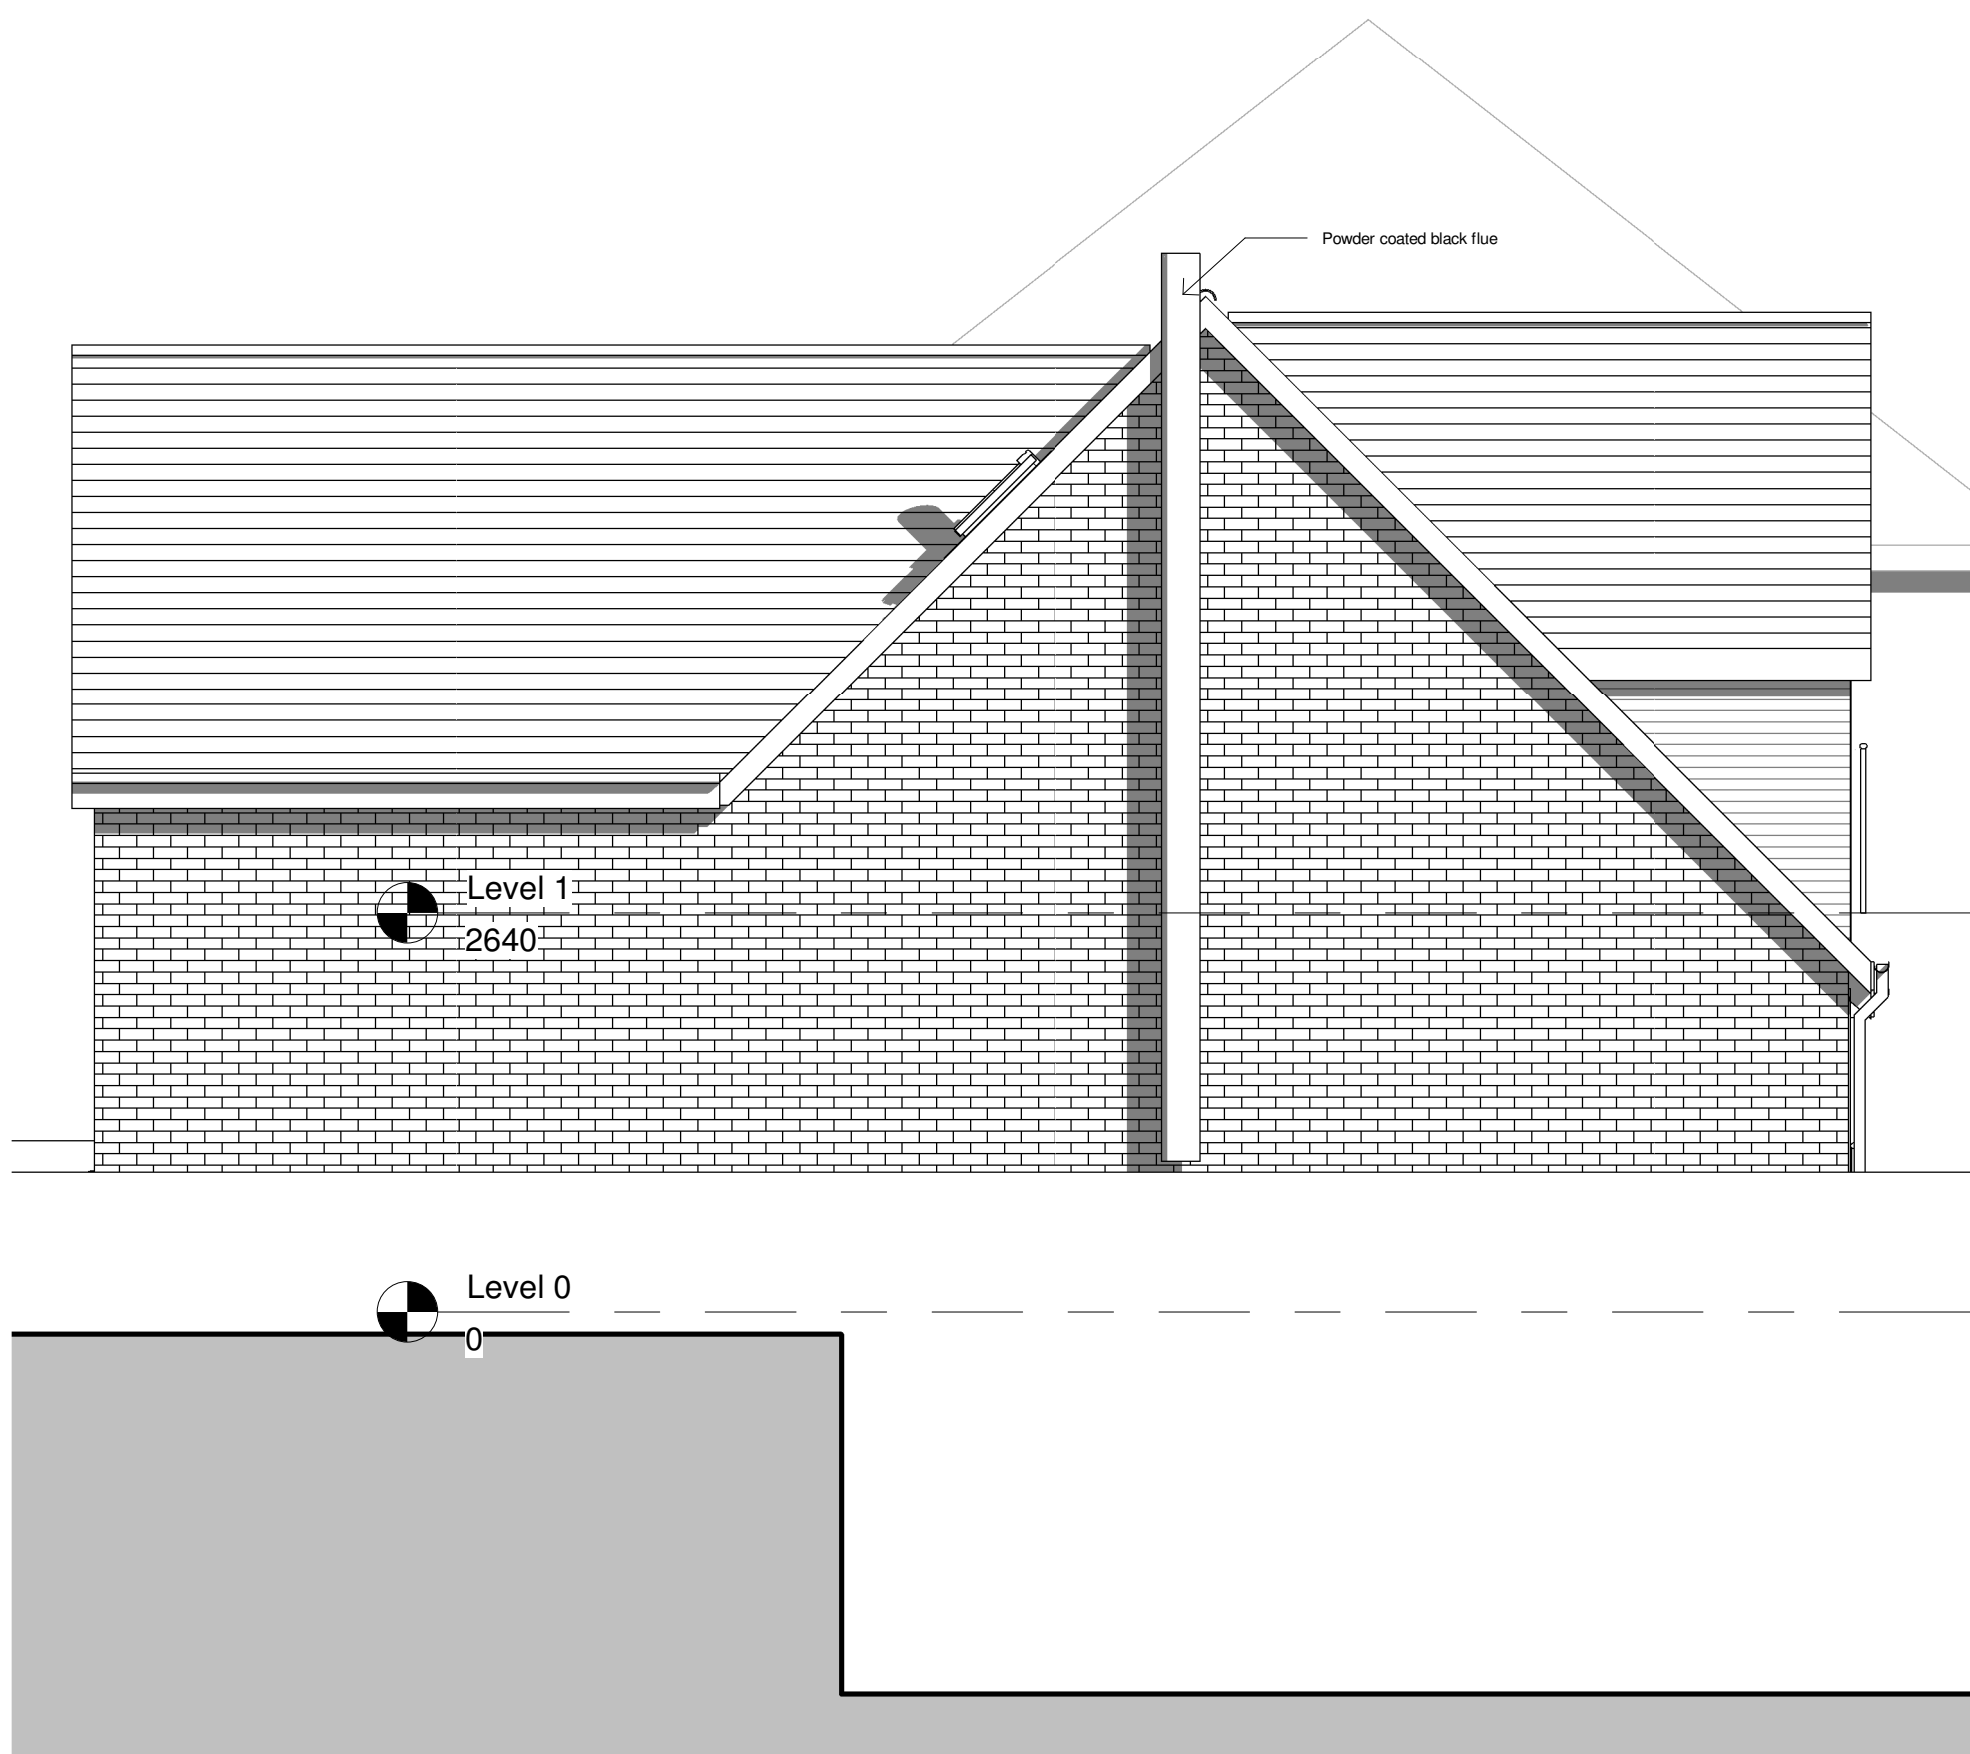

6 Proposed Side (North West) Elevation
1 : 50

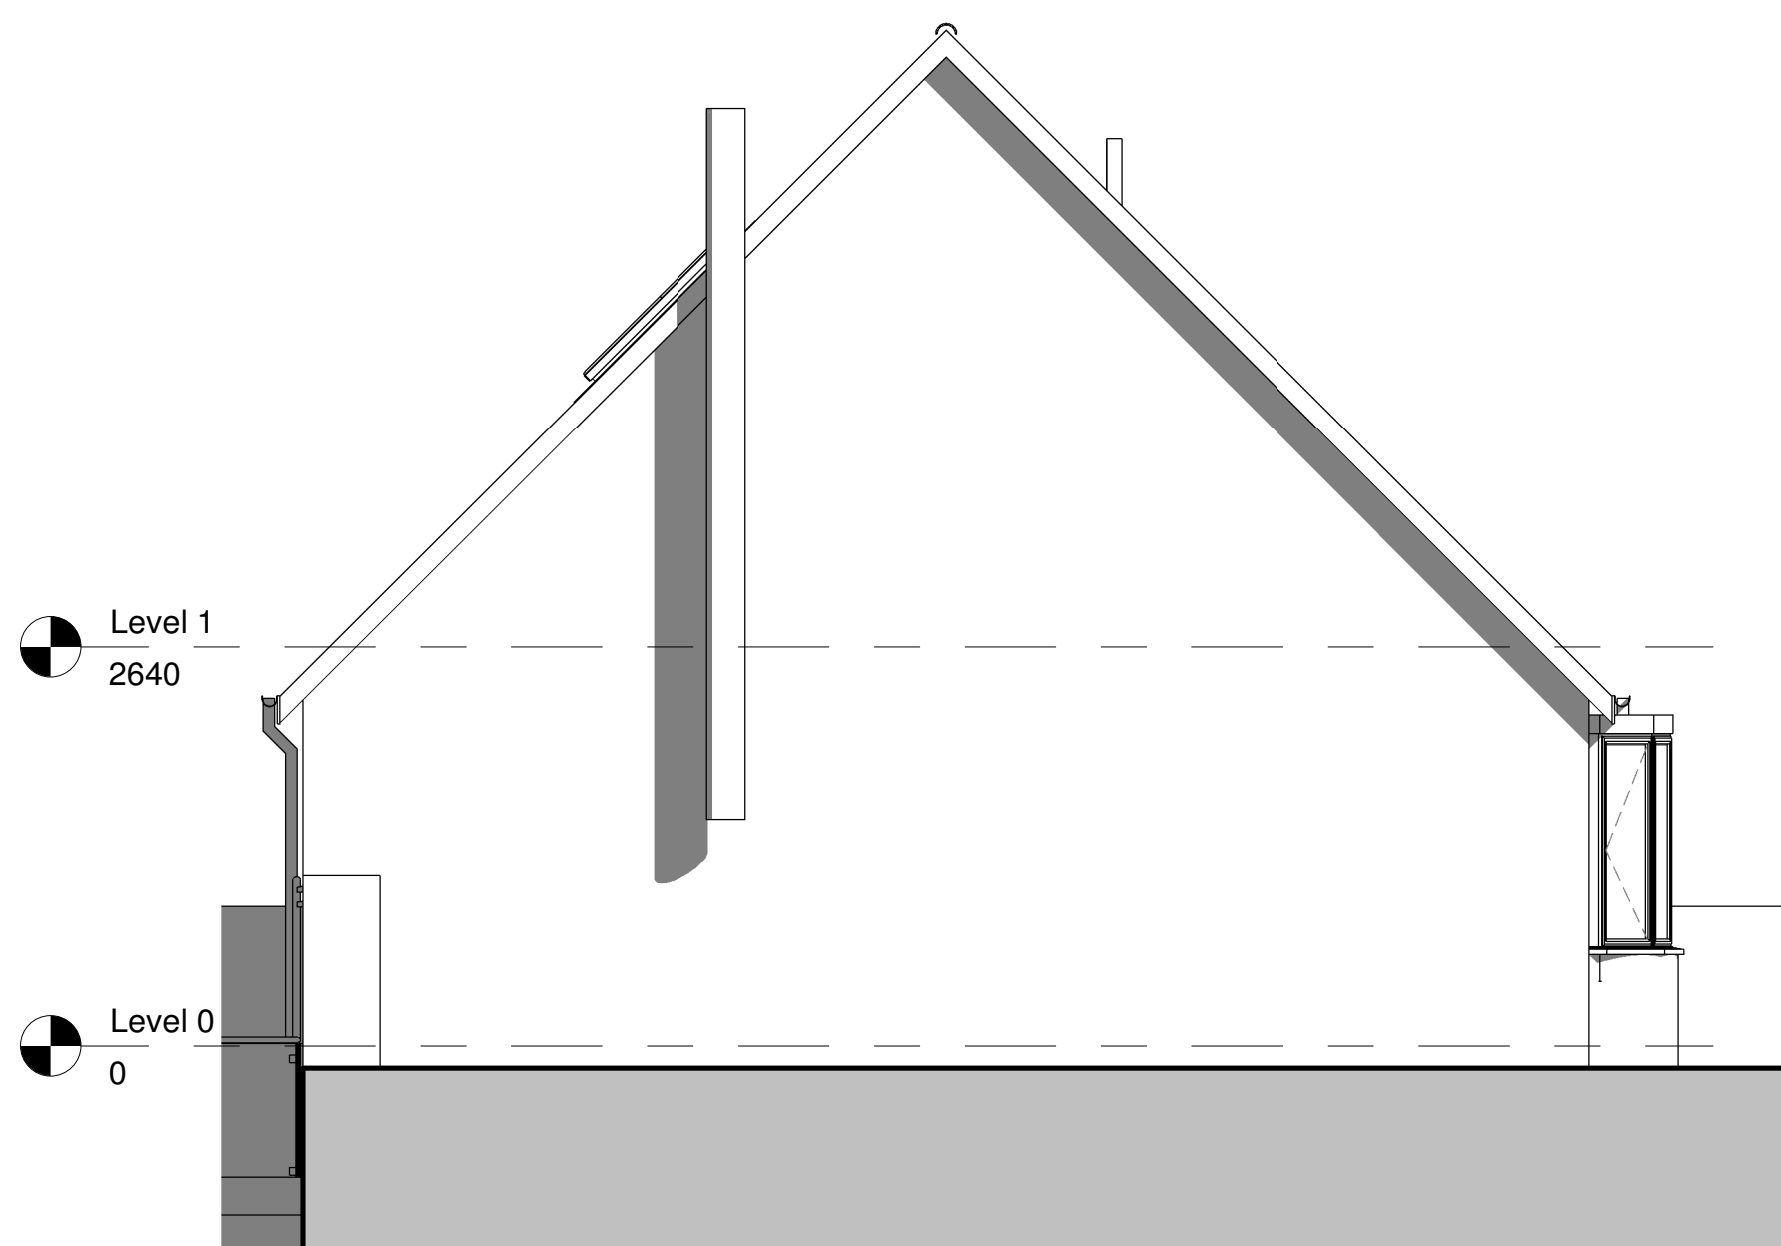

7 Existing Side (South East) Elevation
1 : 50



8 Proposed Side (South East) Elevation
1 : 50

C 2311 Window added to front elevation, velux over garage moved from rear elevation to front JP/SLP
B 2609 Planning submission JP/SLP
A 1508 Updated to client comments JP/SLP
* 0307 Initial Issue JP/SLP
Rev: 1 Issue JP/SLP
CLIENT: Ashley & Holly Siddons

PROJECT: Proposed Extension & Alterations, 62 Wentworth Road, Blacker Hill, S74 0RP
TITLE: Existing and Proposed Elevations

DRAWING STATUS:
FOR PLANNING
DRAWN BY: JP CHECKED BY: JP
SCALE: 1 : 50
DATE: 01/06/2020

Oakleaf Architecture



6 Watersmeet Road
Sheffield S6 5FA
E-mail: oakleafarchitecture@outlook.com
ARCHITECTURE - PLANNING - BUILDING REGS
JOB No: 2020-28 DRAWING No: A (PL)-002 REV: C