


Drawing No.	Rev No.
MBW001 -003	

SCALE BARS


1:100	1	2	3	4	5
1:200	2	4	6	8	10
1:500	5	10	15	20	25
1:1250	25	50			

DO NOT SCALE: Contractor to check all dimensions and report any omissions or errors


NOTES

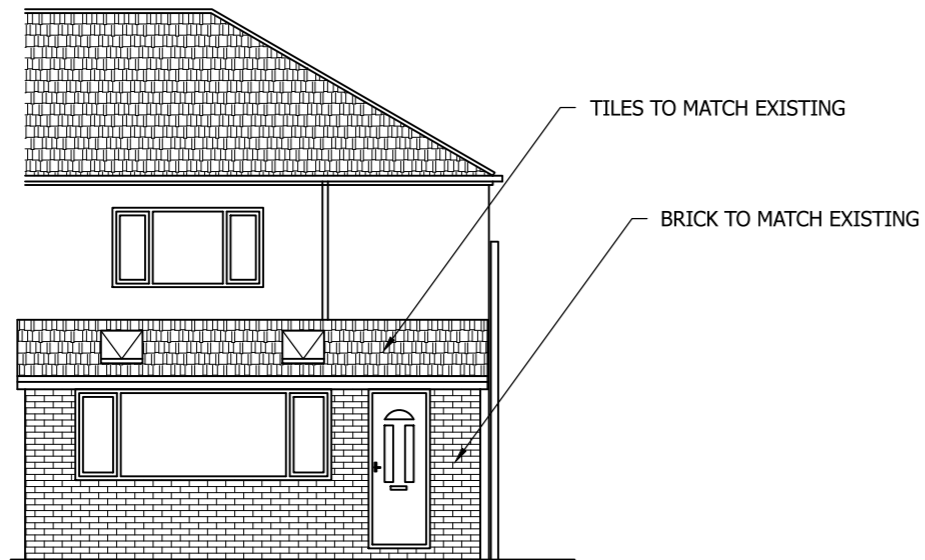

PROPOSED FRONT ELEVATION
SCALE 1:100 AT A3

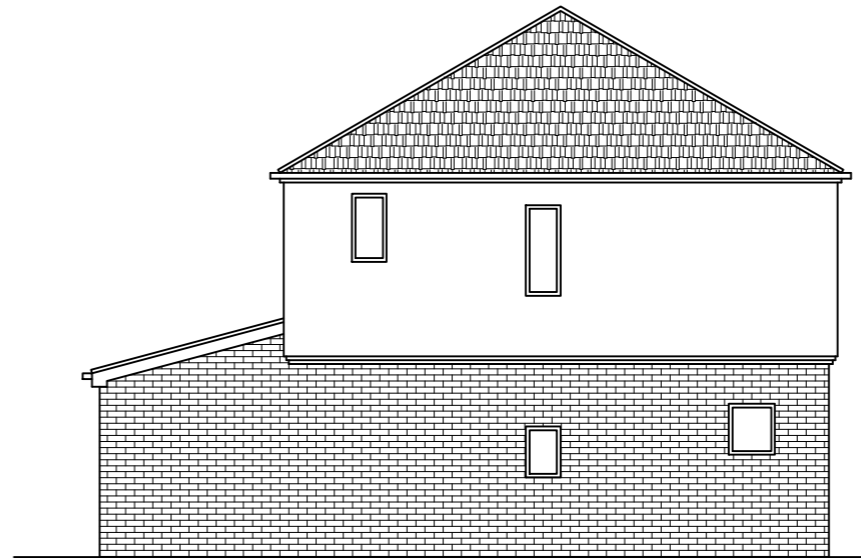

PROPOSED END ELEVATION
SCALE 1:100 AT A3

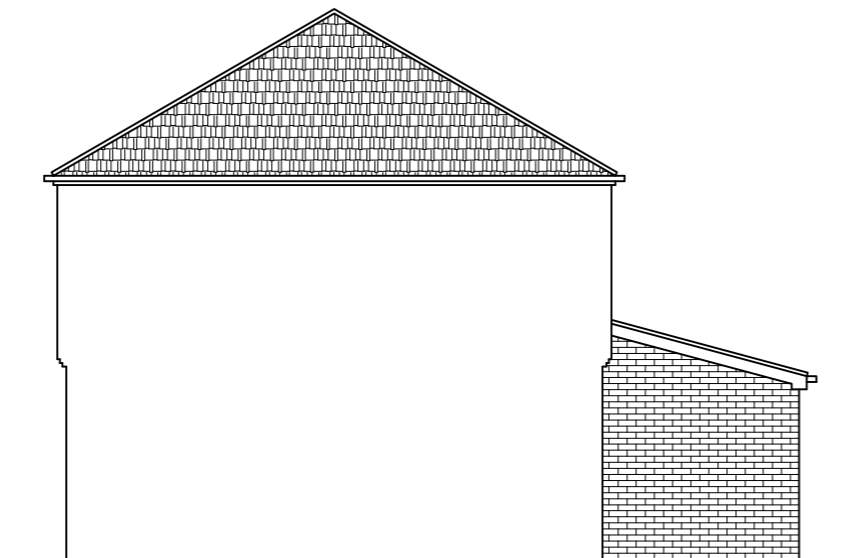

PROPOSED END ELEVATION
SCALE 1:100 AT A3

Rev	Description	By	Chk	App	Date
-----	-------------	----	-----	-----	------

JRB DESIGNS Ltd
1 Saville Road
Cudworth
Barnsley
S72 8LT
Tel: 01226 383542
Fax: 01226 380078
Mob: 07970 541192
Email: john@jrbdesigns.co.uk

This drawing is copyright. © jrbdesigns Ltd.

Client **MR BARRY WILLANS**

Drawing Title **PROPOSED ELEVATIONS**

Address **8 CHAPEL STREET
ARDSLEY**

Project Title: **PROPOSED SINGLE STOREY
FRONT EXTENSION**

Purpose of Issue: **PLANNING**

Drawing Status **FIRST ISSUE**

Scale at A3 AS SHOWN	Drawn By JRB	Date 01/02/2024
Checked By	Date 01/02/2024	Approved By Date 01/02/2024
Project No. MBW001	Drawing No. 003	Revision -

APPROVAL INFORMATION TENDER CONTRACT CONSTRUCTION