




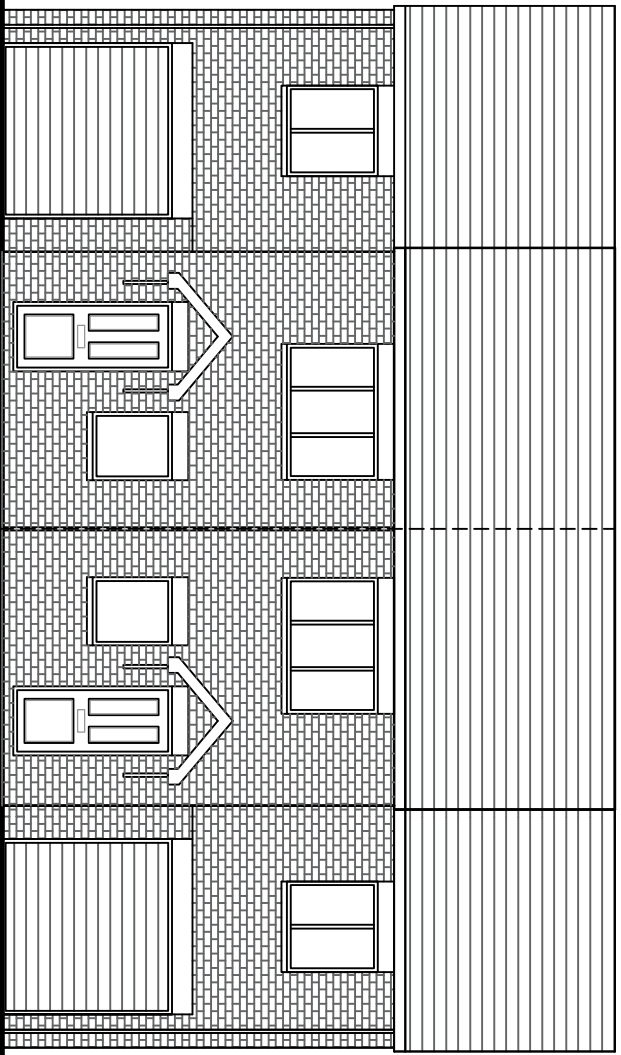


Front Elevation.
as Proposed.

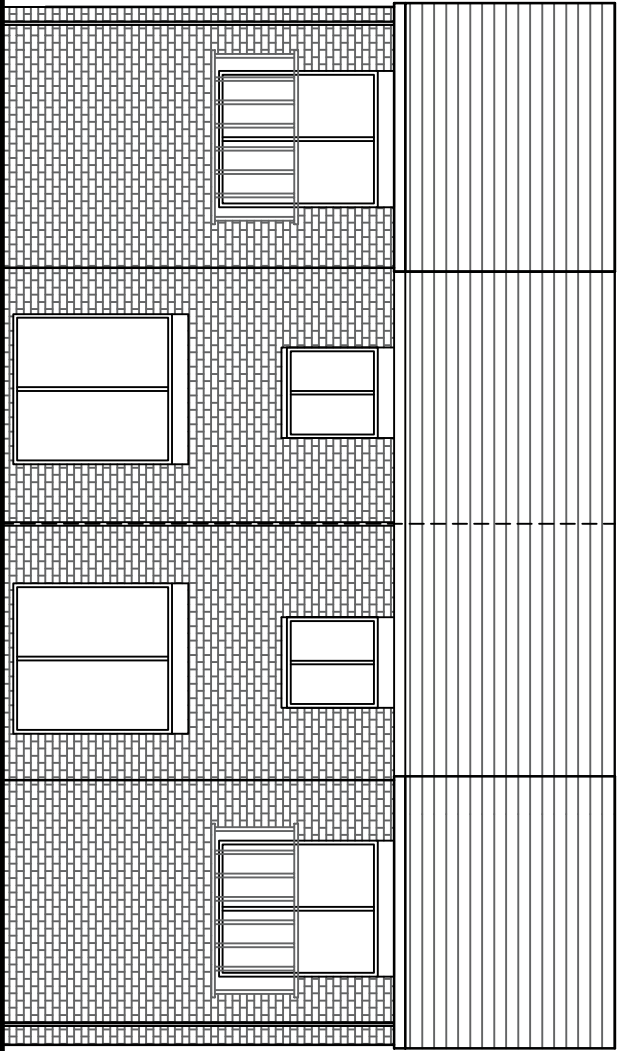


Rear Elevation.
as Proposed.

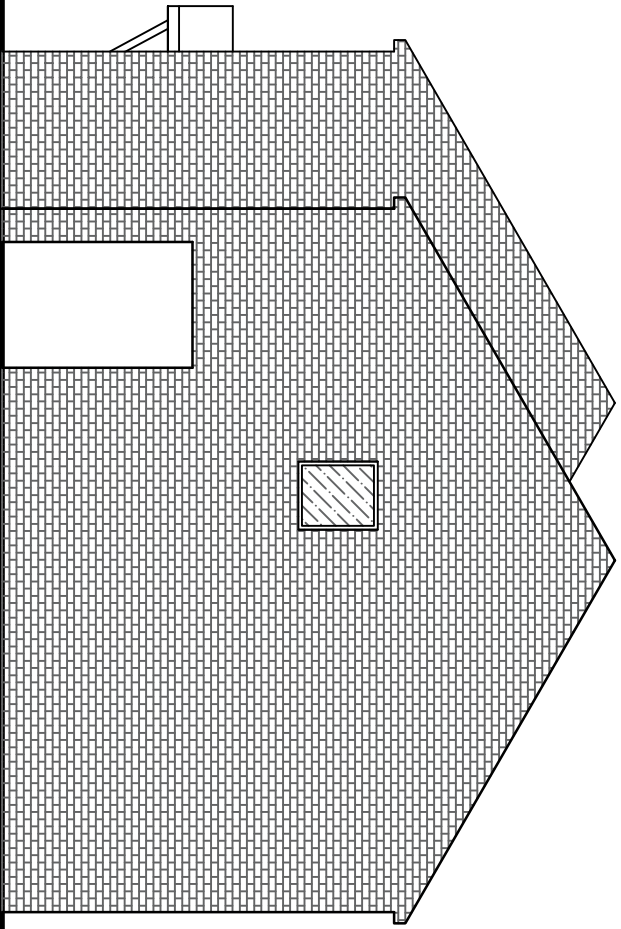


Side Elevation.
as Proposed.

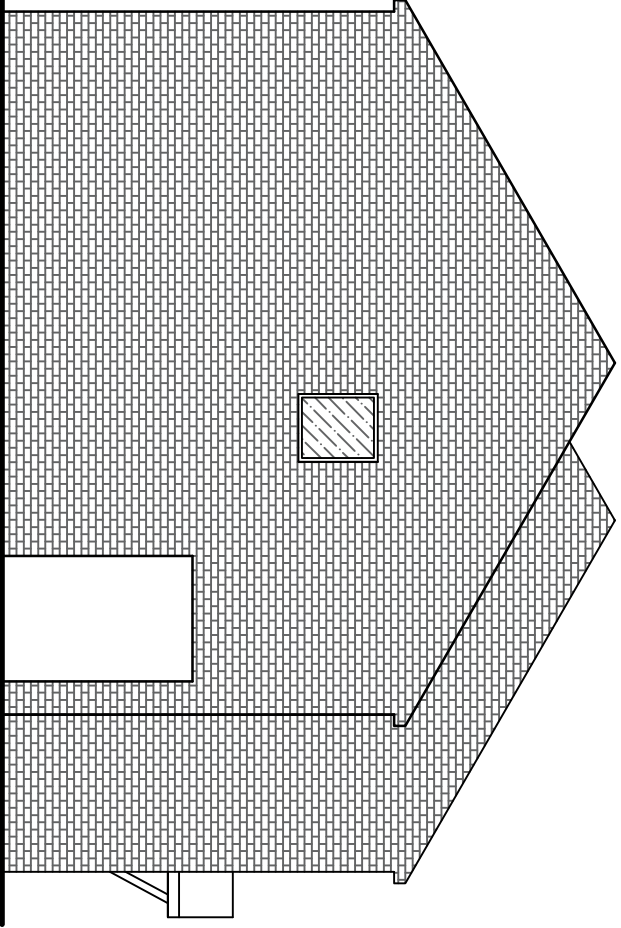

Side Elevation.
as Proposed.

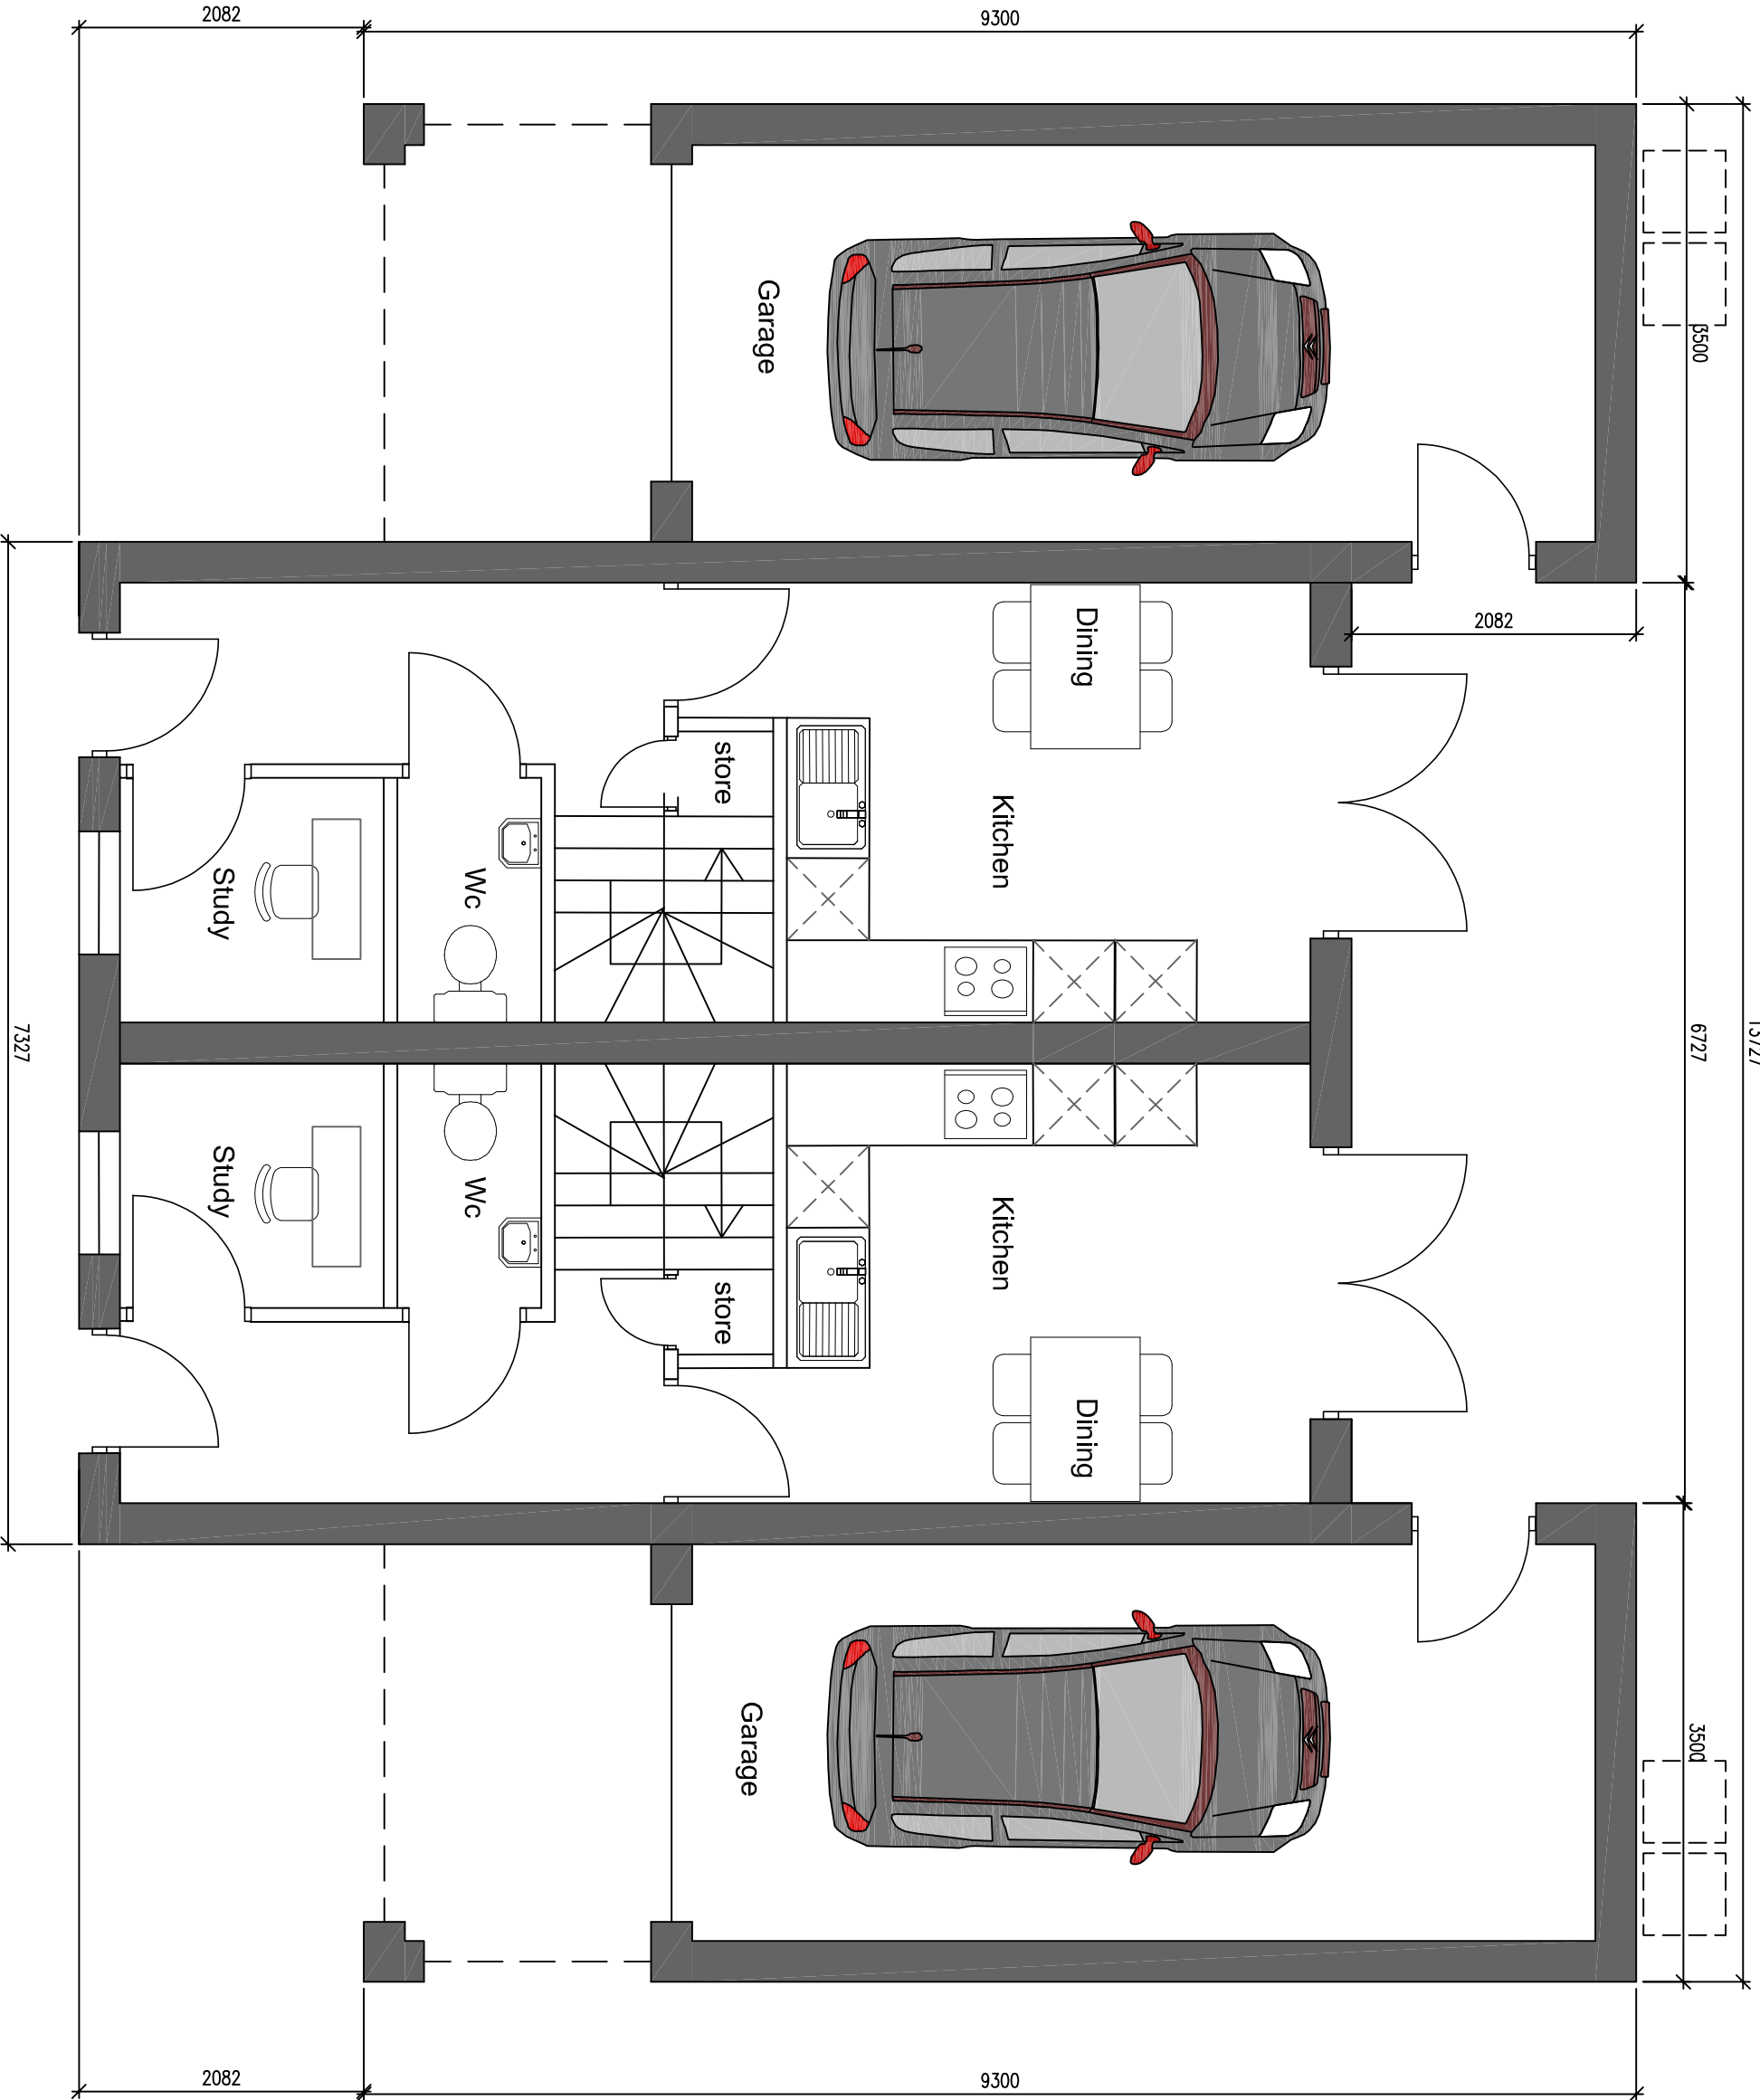

Ground floor plan
as Proposed.

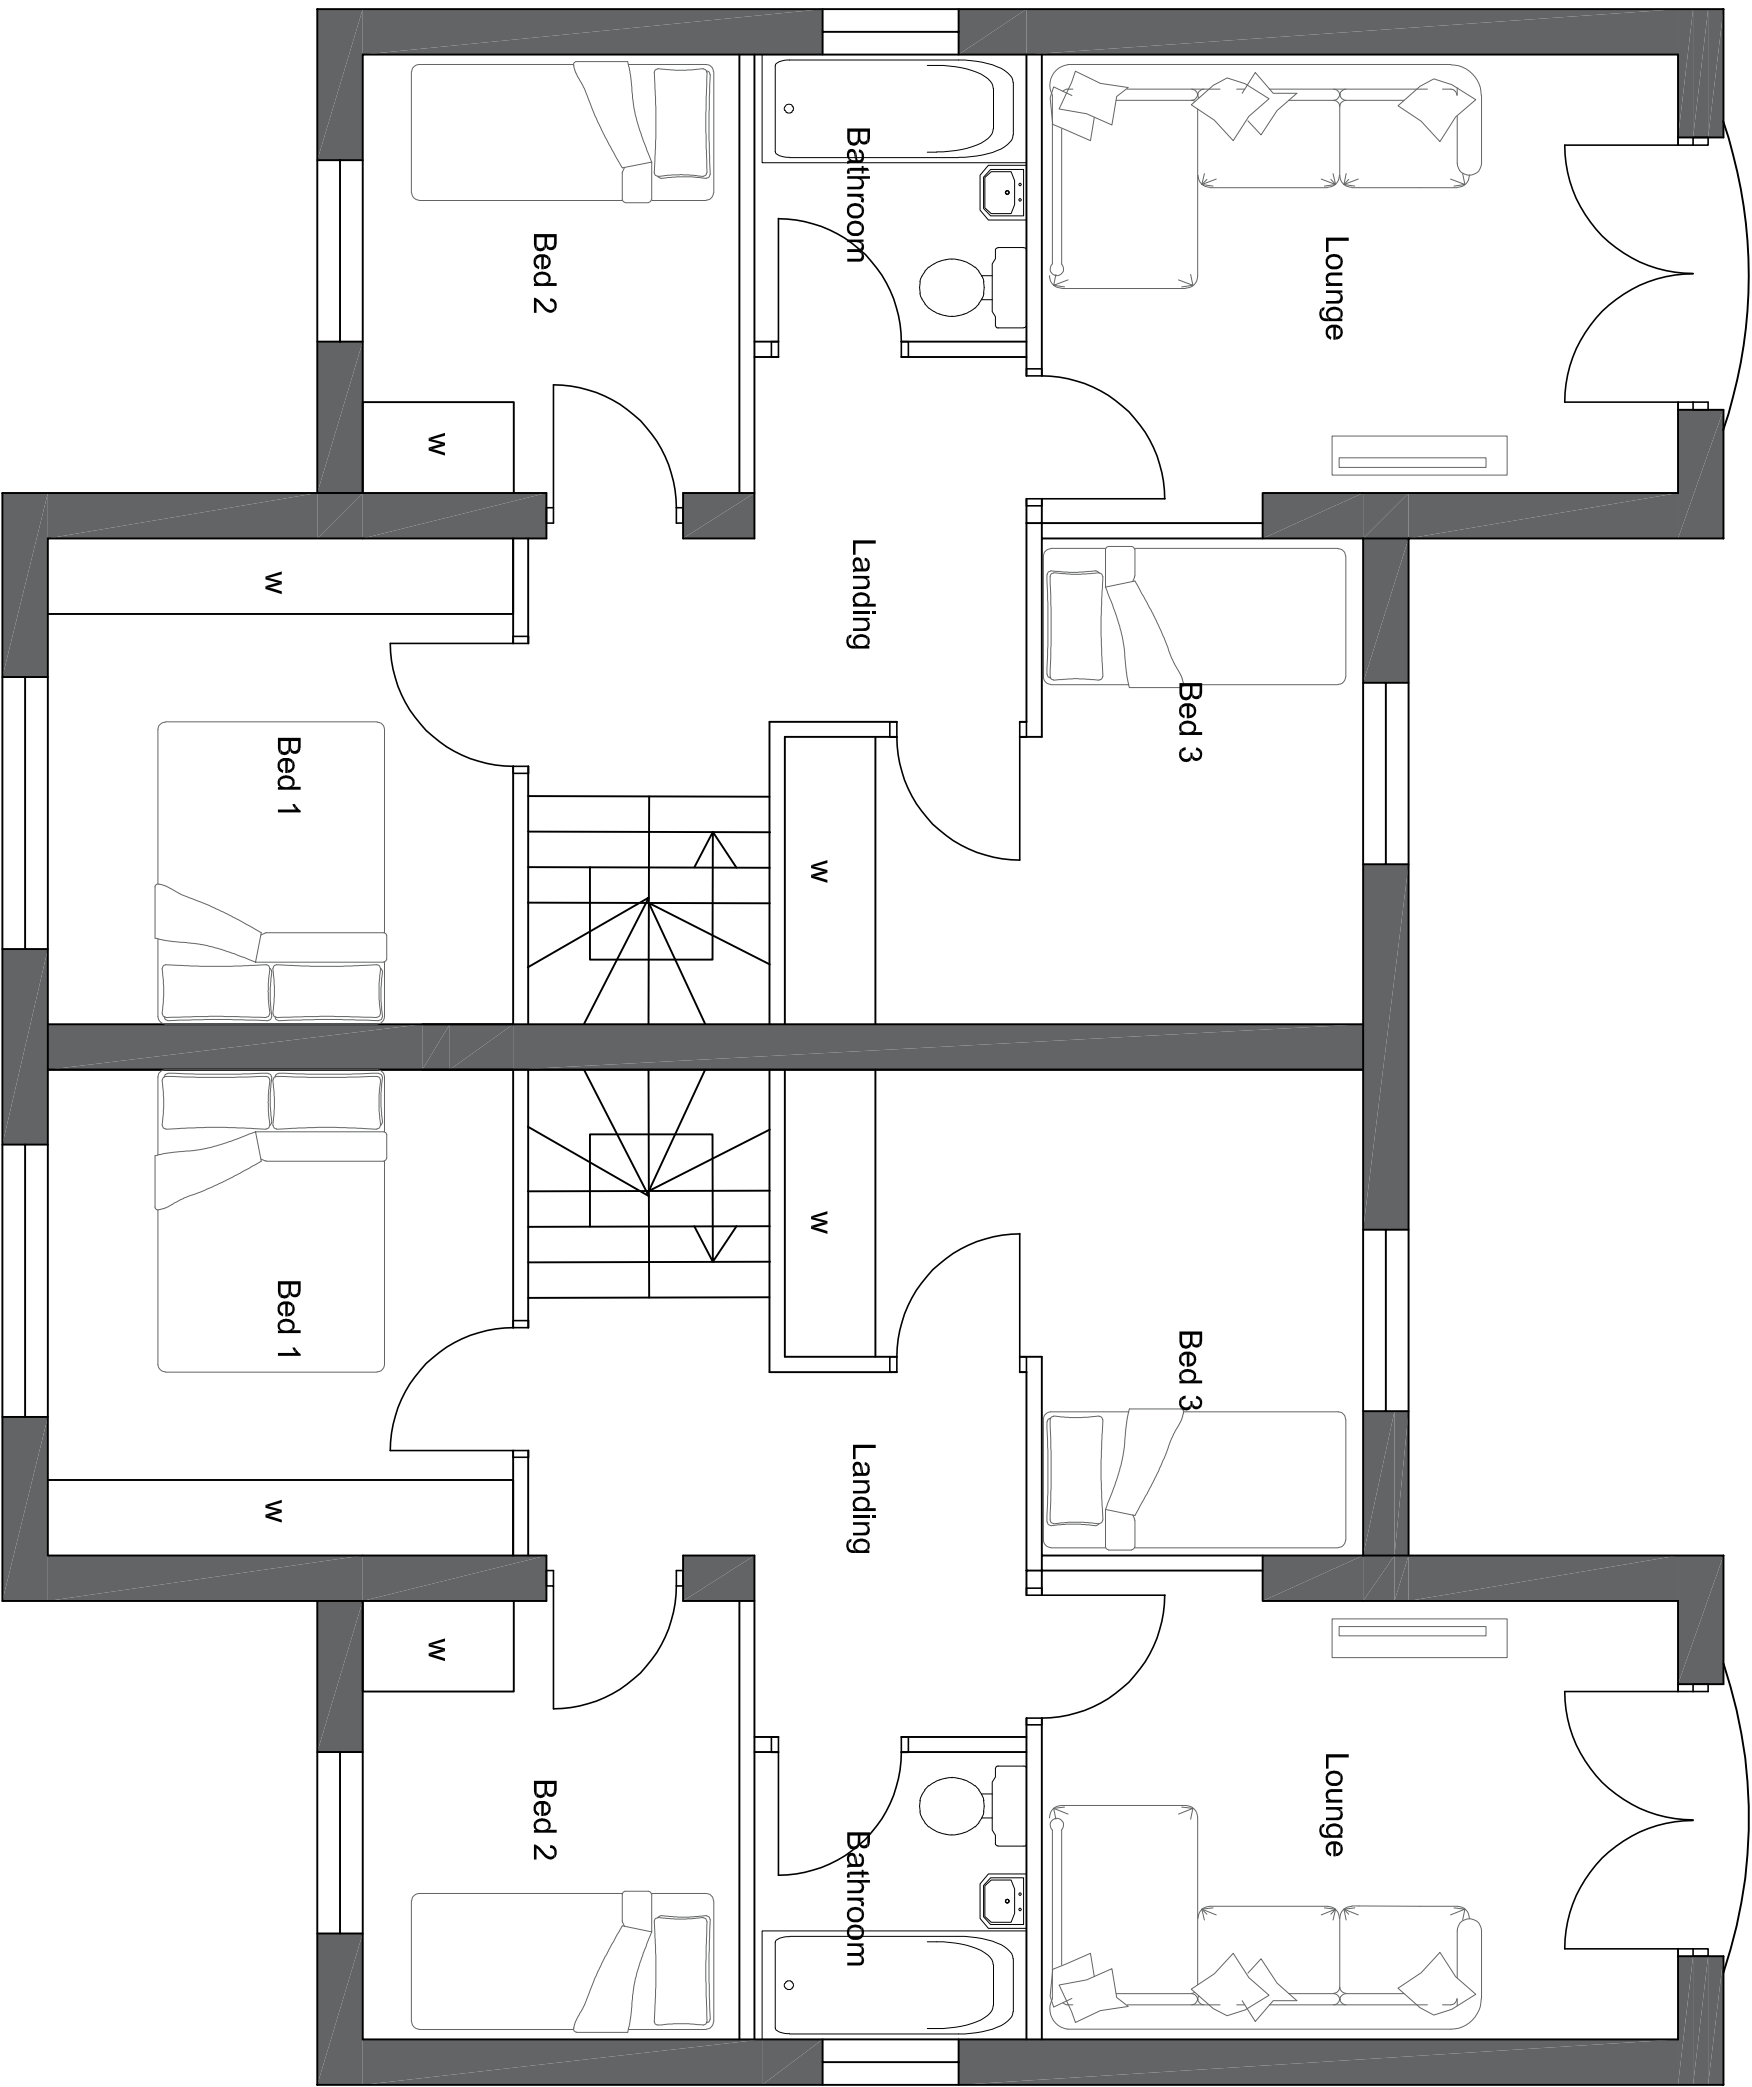

First floor plan
as Proposed.

3 bed 4 people
84 m2 floor area
Min 84m2

REVISION	DATE	DESCRIPTION



Paddocks Architecture

6 Sycamore Croft, Skeltonthorpe
Huddersfield, HD89UX
paddocksrchitecture@gmail.com 07809724312

Project: Proposed 2 Dwellings at
Land adjacent 1 Lord Street, Hoyle Mill,
Burnley, 571 1HZ

Date: 03/10/2024

Drawing Proposed plans and elevations

Dwg No

F	2094	Scale
R		1:100
		1:50