



REVISION	DATE	DESCRIPTION
A	08-12-2020	POTTERY SINK ADDED ADJACENT DRYING ROOM
B	09-12-2020	WASH HAND BASIN ADDED ADJACENT POTTERY SINK

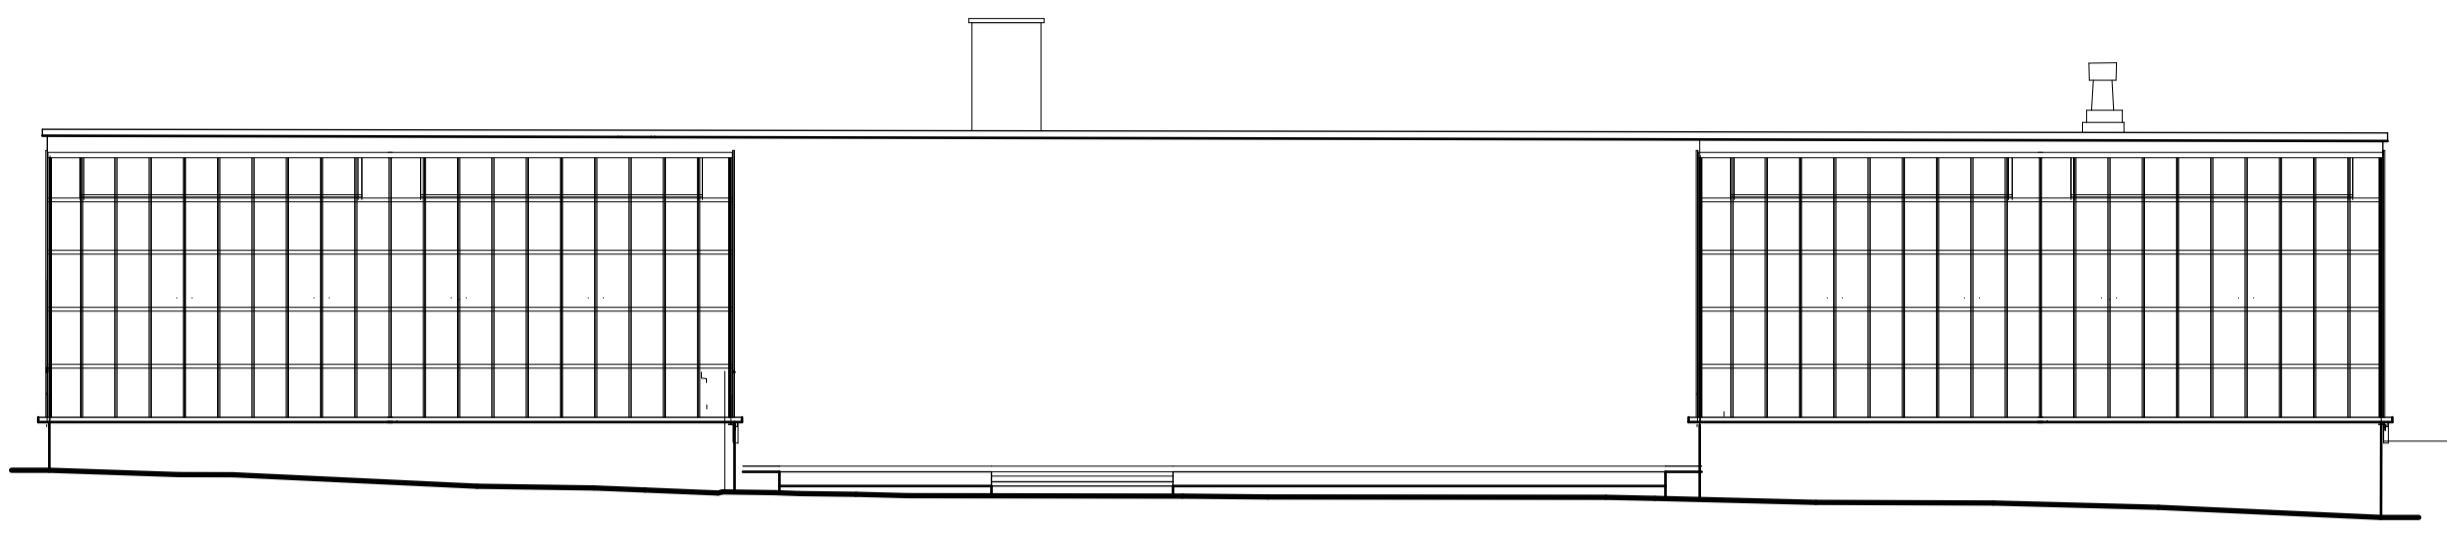


DATUM 110.00m
SOUTH ELEVATION




DATUM 110.00m
NORTH ELEVATION

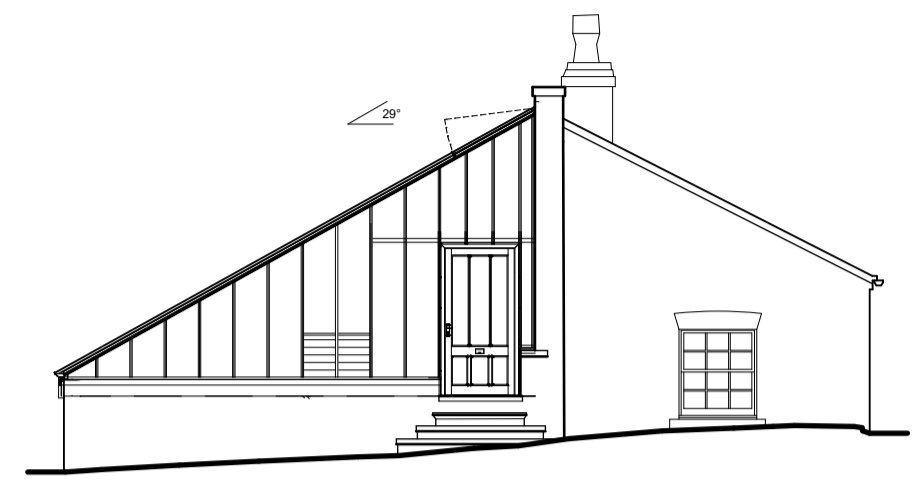


DATUM 110.00m
EAST ELEVATION

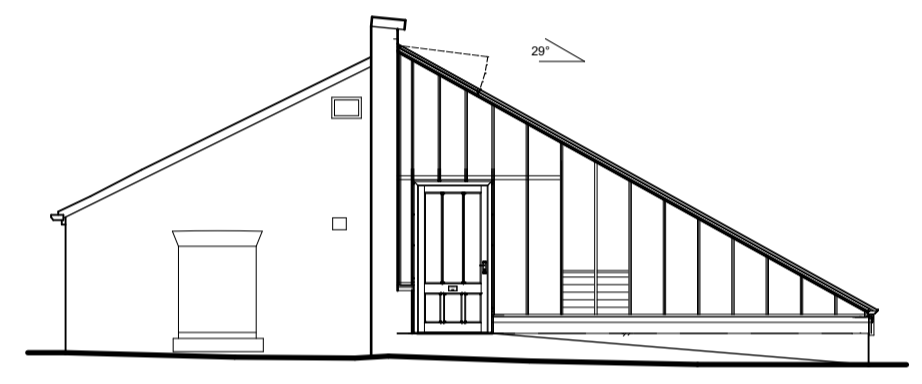

DATUM 110.00m
WEST ELEVATION

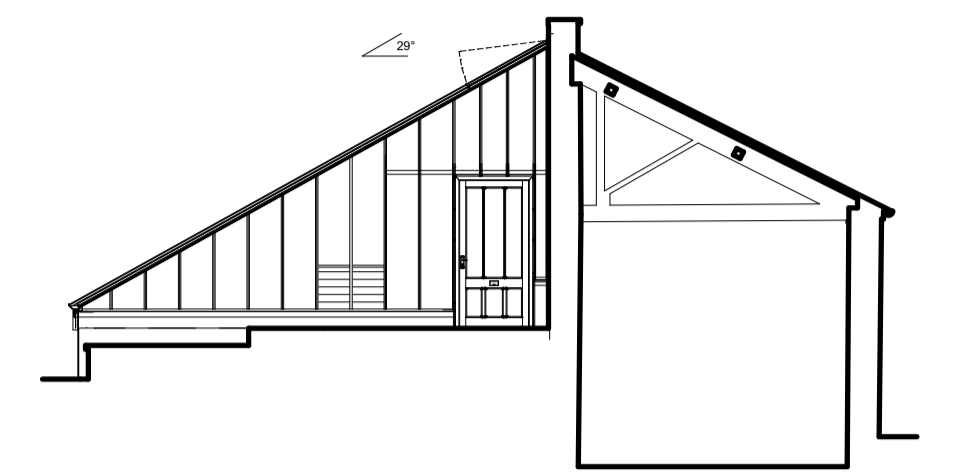

DATUM 110.00m
SECTION F-F

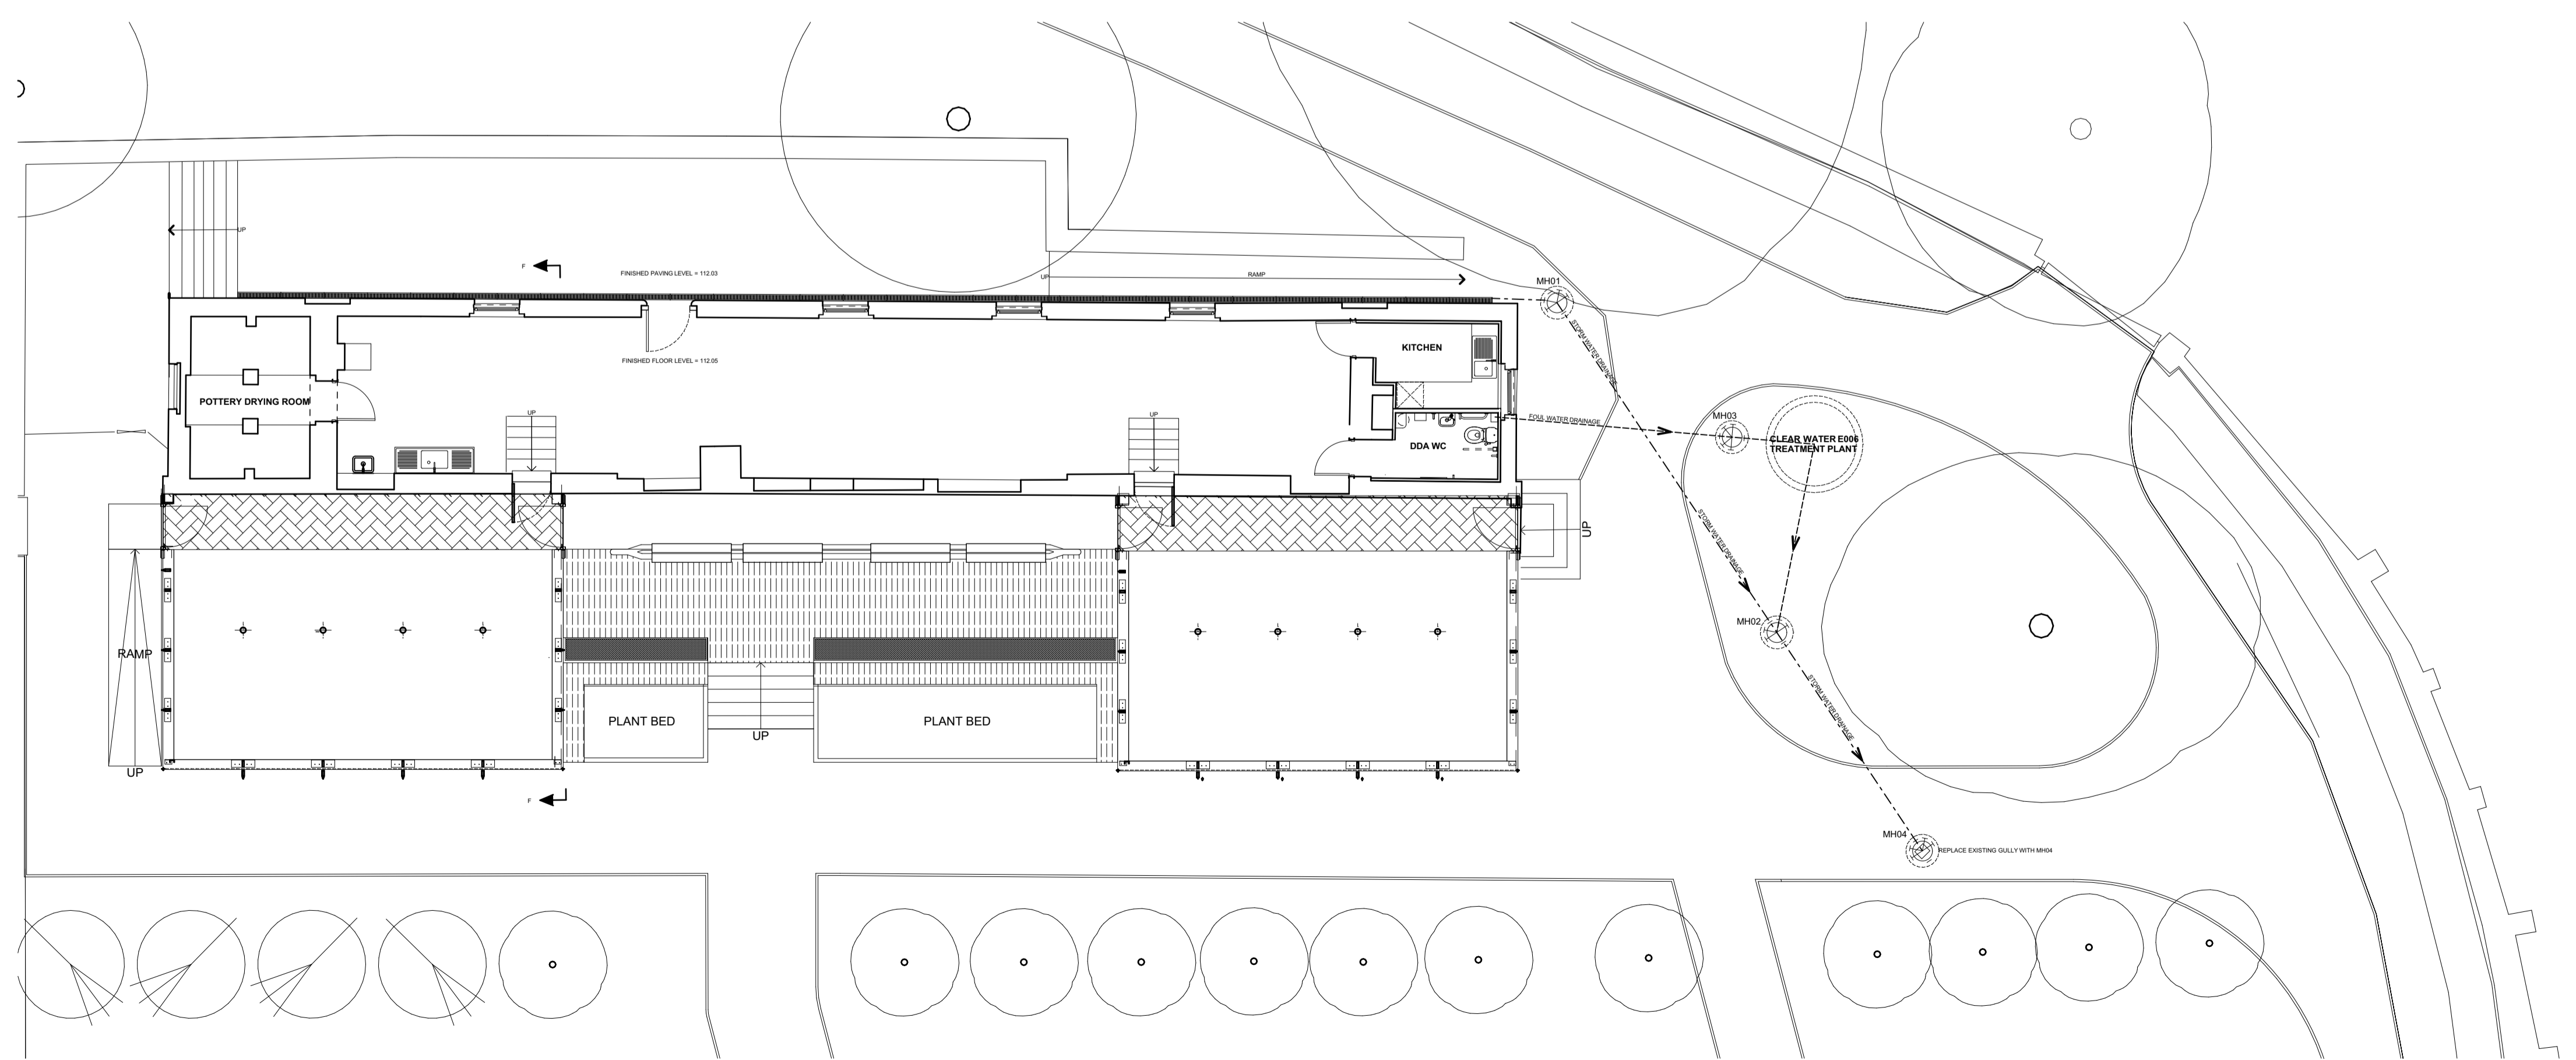

PLAN



NOTE: DWG Files are provided FOR INFORMATION only. DWG Files are generated from ArchiCAD. Non-editable Hardcopies and PDF Files take precedence and in the event of any discrepancies please advise the Architect immediately.

DRAWING TITLE: AS PROPOSED	
JOB DESCRIPTION: CANNON HALL - NORTH RANGE TRAINING CENTRE	
STATUS:	
DRAWING SCALE: 1:100 @ A1	DATE: 11-11-2020
DRAWING REF: 2738-D-003B	

BAART HARRIES NEWALL
ARCHITECTS

1 WILDERHOPE HOUSE
POUNCEY GARDENS
BELLE Vue
SHREWSBURY SY3 7JG
Fax: 01743 34944
Tel: 01743 361261