


**FIRST FLOOR PLAN**

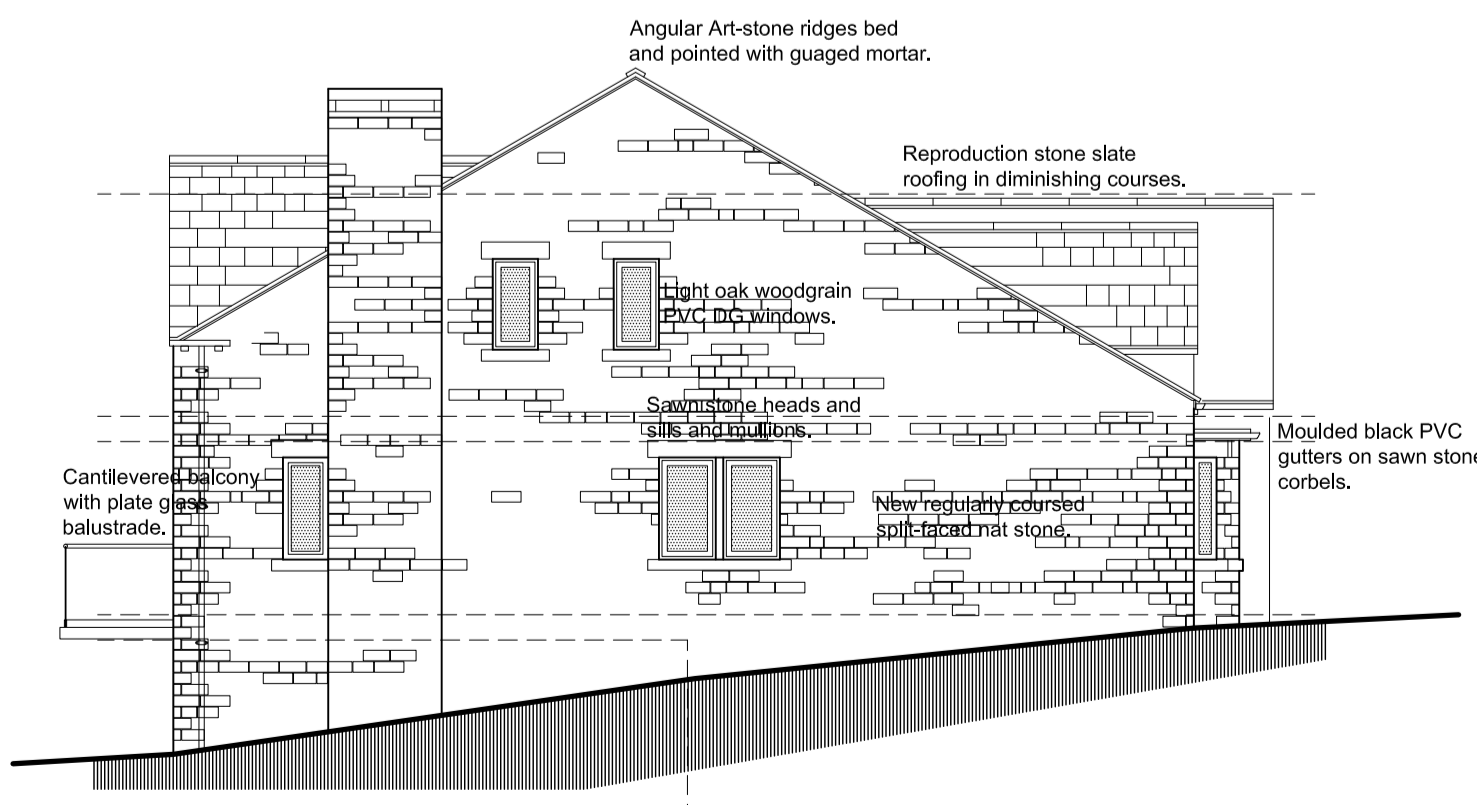

**SIDE ELEVATION R**

Revision	Date	Description
A	12/01/2017	Roof re-configured.

**PROPOSED NEW DWELLING,  
7 DARK LANE, BARNSELEY,  
S70 6RE.**

**DESIGN PROPOSALS 2  
1st Floor Plan and Elevation 2.**

Mr & Mrs Clapham.



Building Design Services

JE Architectural Ltd  
23 Windmill Road, Wombwell,  
Barnsley, S73 8PW.  
Tel: 01226 754507  
Email: jealtd@btconnect.com

This drawing and the copyright is the Architectural Company's property and may be used or reproduced only by agreement. All Dimensions in Millimetres Unless specified otherwise and subject to verification on site.

Scale: 1:50/100 @ A1 Date: OCT 2016

Ref: 201606 Drwg No: 02

0 cm	2 cm	4 cm	6 cm
------	------	------	------