


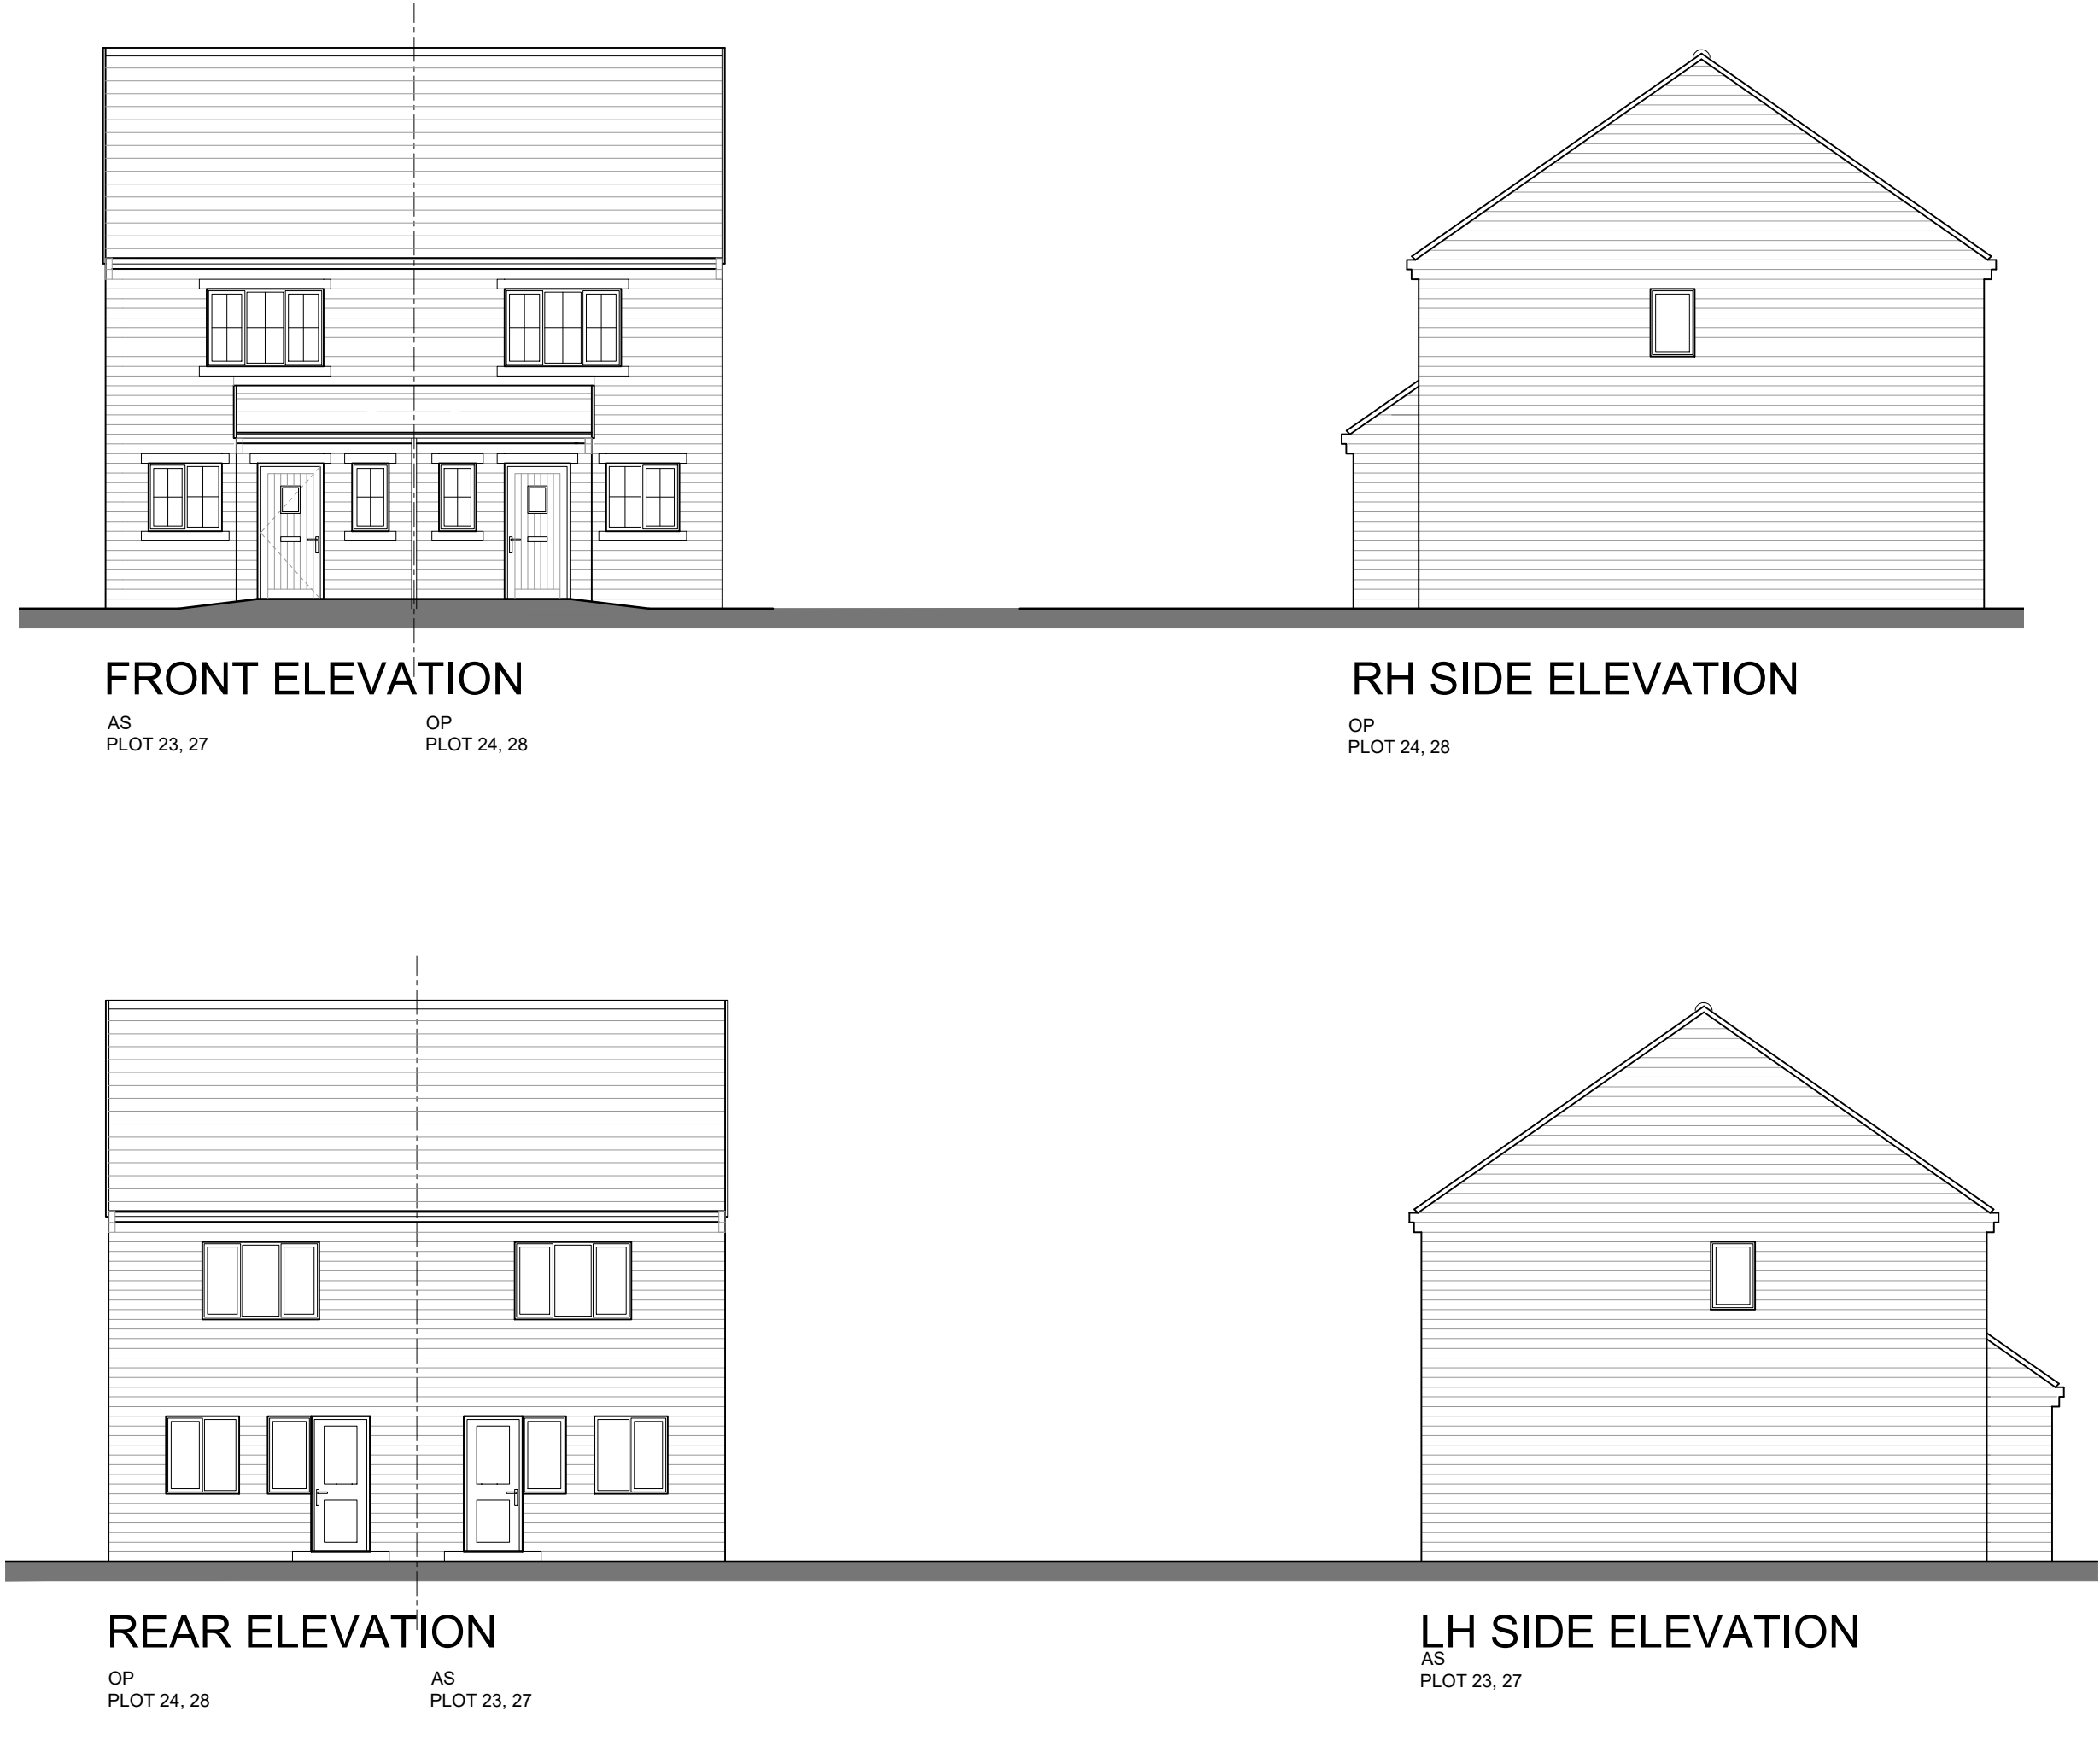

FRONT ELEVATION

AS PLOT 23, 27
OP PLOT 24, 28

RH SIDE ELEVATION

OP PLOT 24, 28

REAR ELEVATION

OP PLOT 24, 28
AS PLOT 23, 27

LH SIDE ELEVATION

AS PLOT 23, 27



Scale @ A3	1:100	Date	18/03/21
Drawn	JL	Checked	
Drawing No.	TS-A3.06	Rev.	

Thorpe Arch Grange
Walton Road
Thorp Arch
LS23 7BA
01937 543599
www.newetthomes.co.uk

Date	Description	Rev	House Type
06.10.21	Plot numbering updated.	A	A2
			Drawing Title
			Elevations
			Site
			Thurlstone