




FRONT ELEVATION

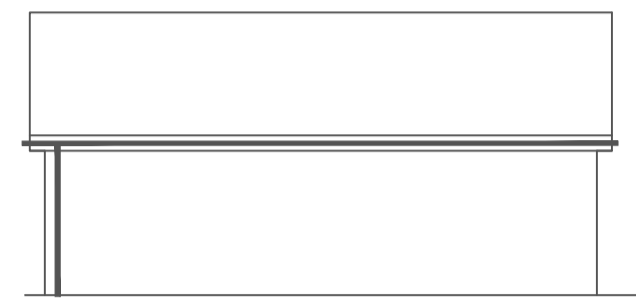



SIDE ELEVATION

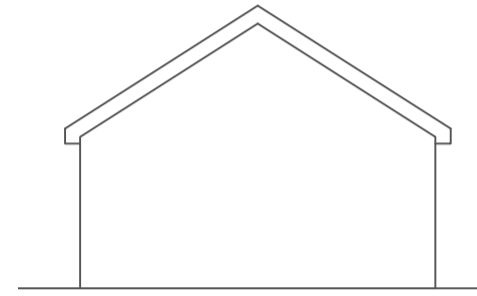



REAR ELEVATION

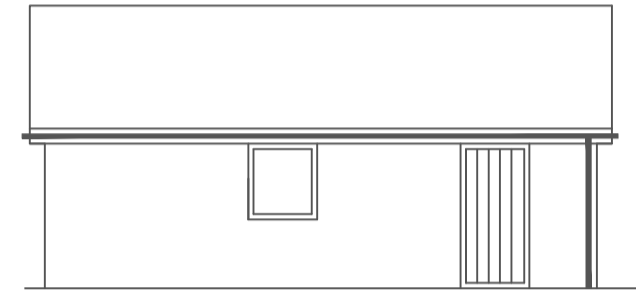


SIDE ELEVATION

 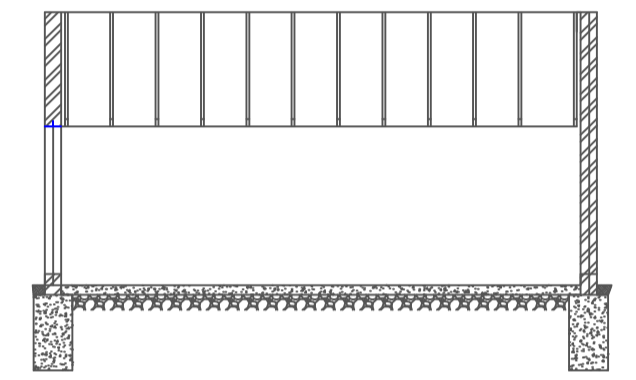


GARAGE ROOF PLAN

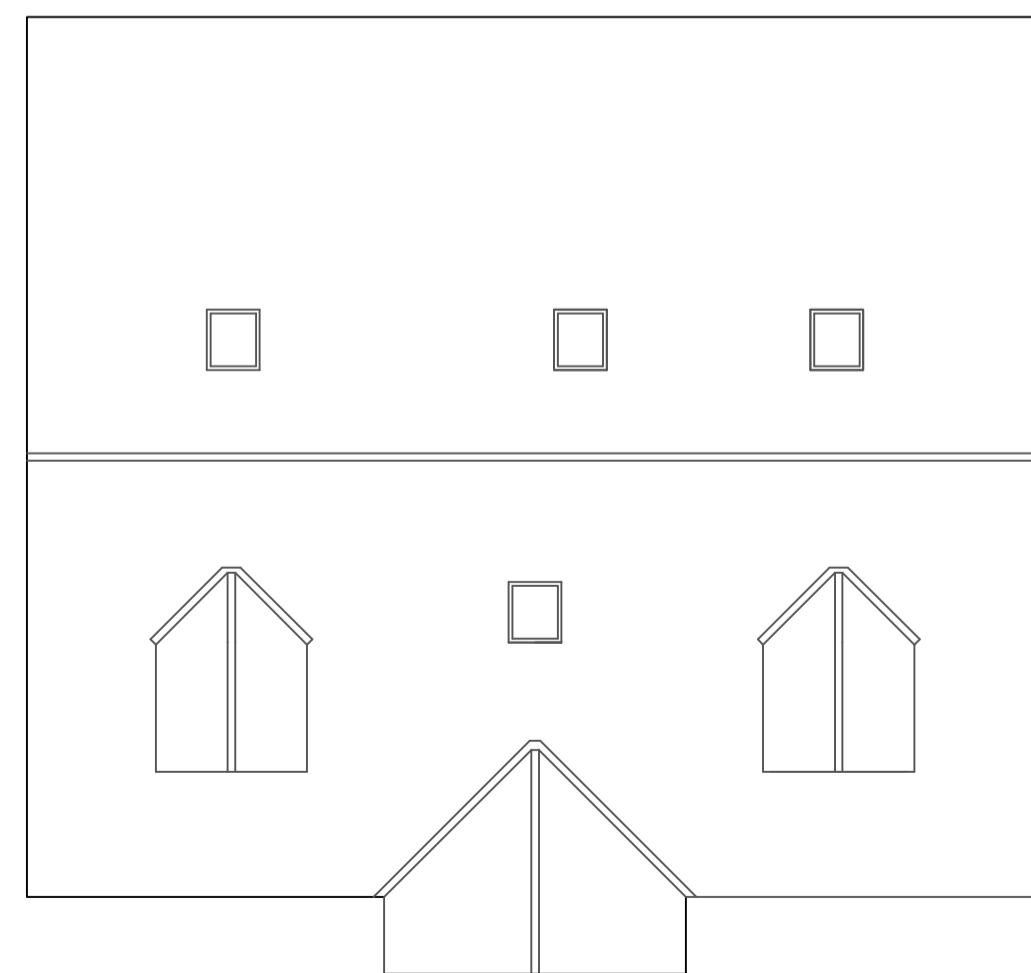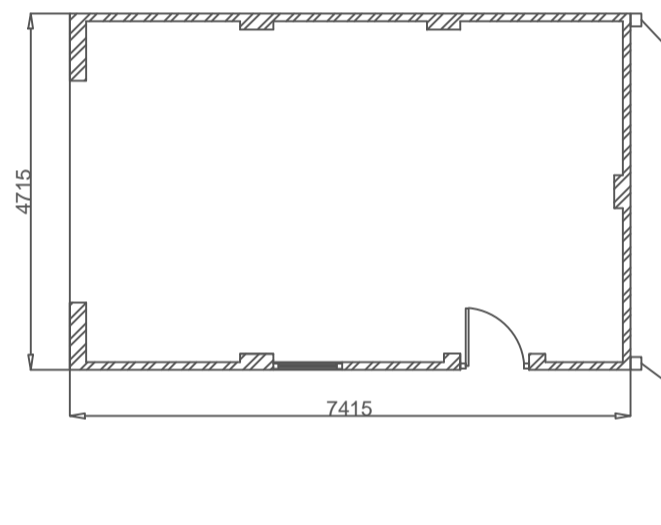


ROOF PLAN

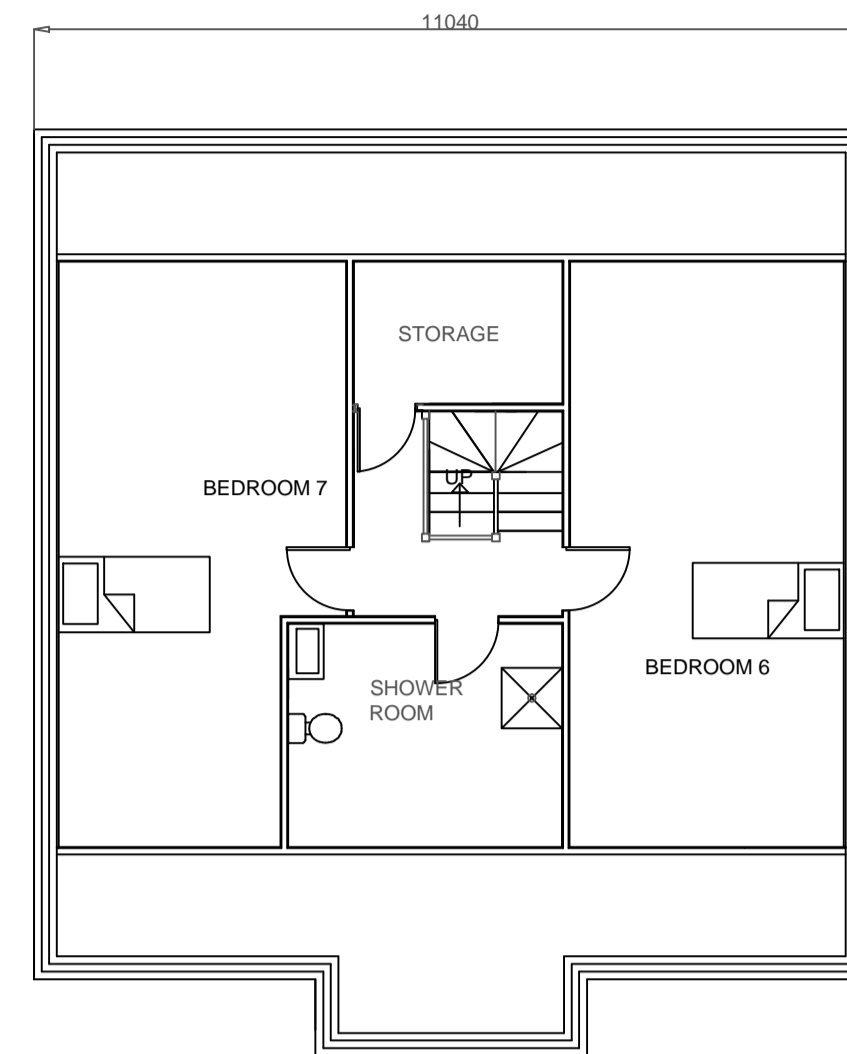


SECOND FLOOR

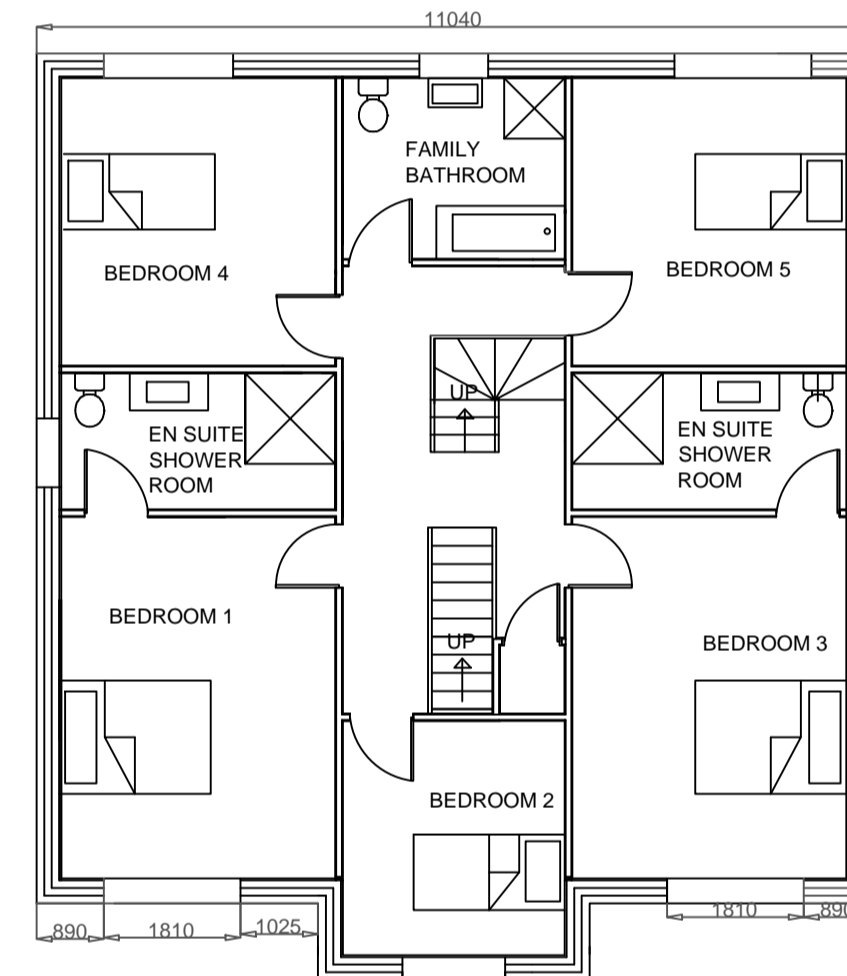


FIRST FLOOR

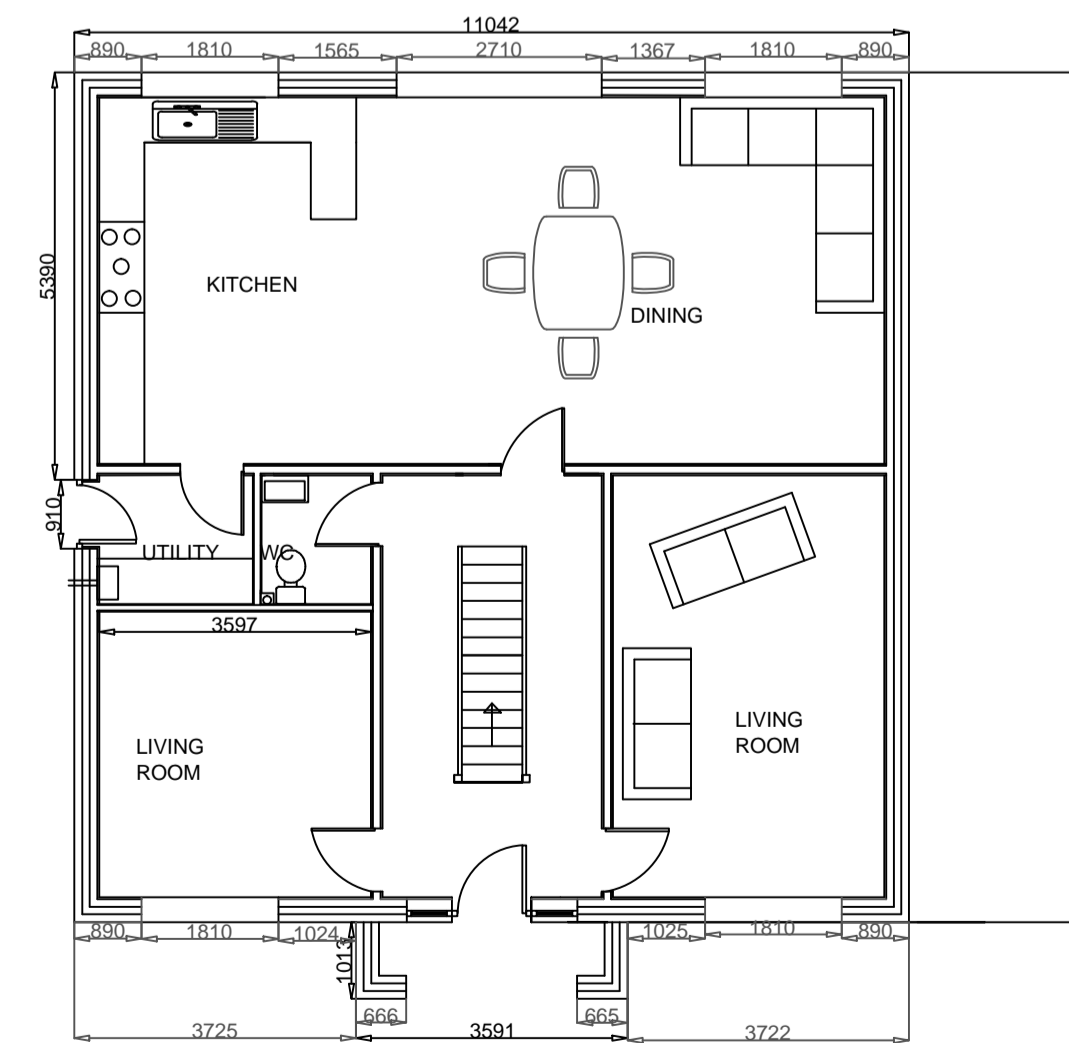


GROUND FLOOR

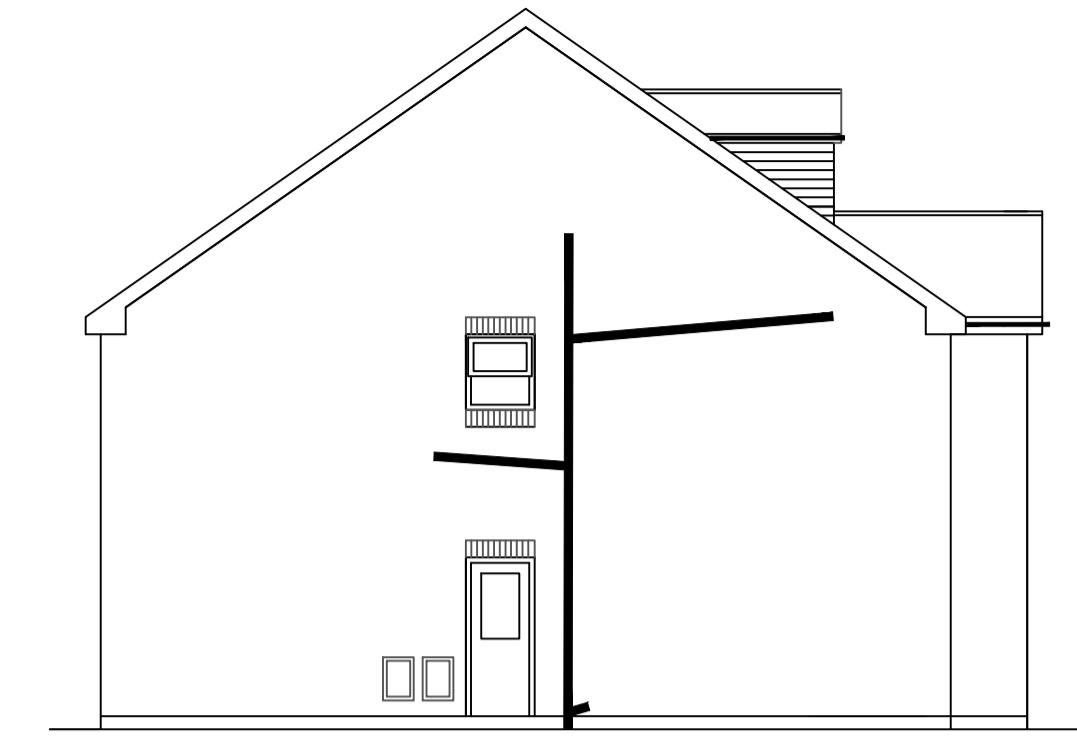

SIDE ELEVATION

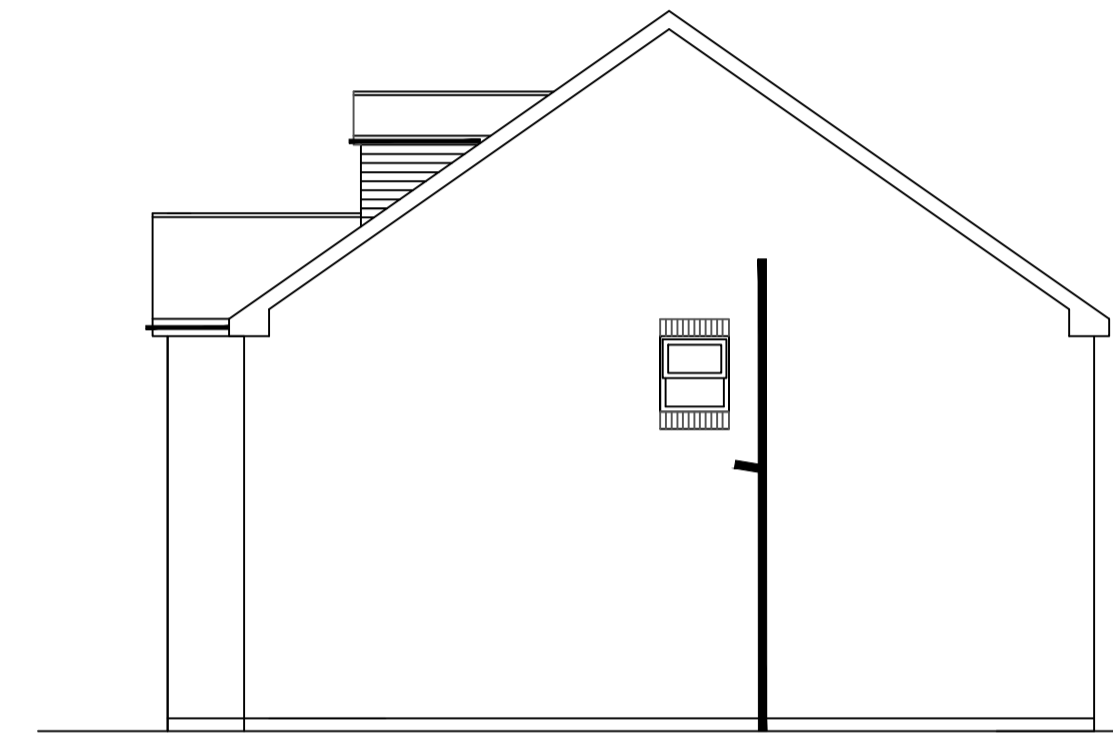

SIDE ELEVATION

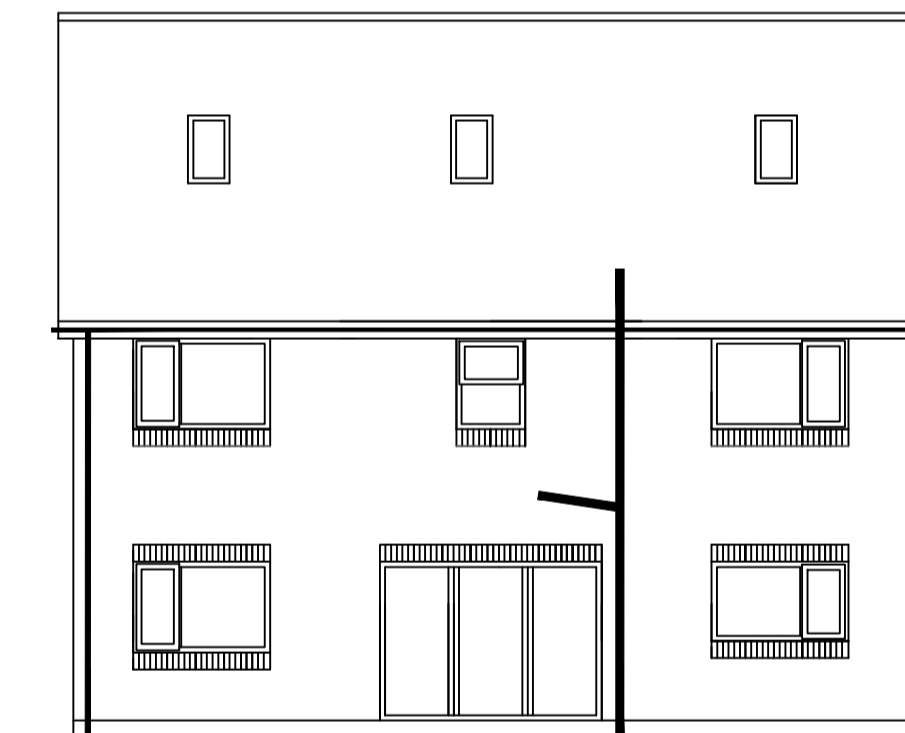

REAR ELEVATION



FRONT ELEVATION

Plot 2 off Ringway,  
Bolton on Dearne,  
Barnsley

Mr & Mrs Duggan

Elevations & Plans

N Murray Design

44 Ten Acre Road, Kimberworth Park  
Rotherham, S61 3RJ

Email: nmurraydesign@gmail.com  
Tel: 0750 8616377

Scale: 1:100 A1 Date: 21/9/21 Drawing No: 2PP Rev: