




VISUAL SCALE 1:100 @ A3

Do not scale from this drawing  
 The contractor is to check all dimensions on site and report any discrepancies to the architect  
 All rights described in chapter IV of the copyright, designs and patents act 1988 have been generally asserted

Notes




Proposed Front Elevation  
(unaffected)

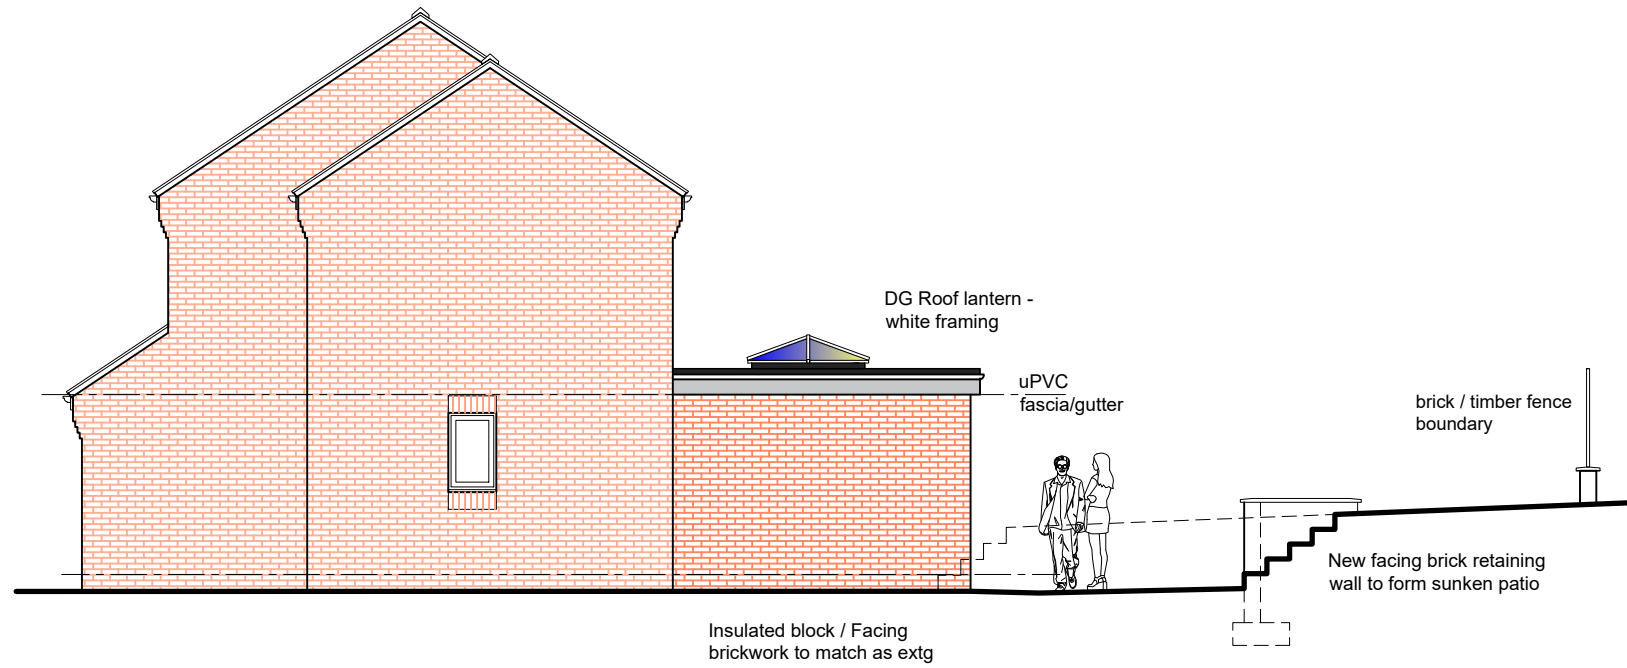

Proposed Side Elevation



Proposed Rear Elevation

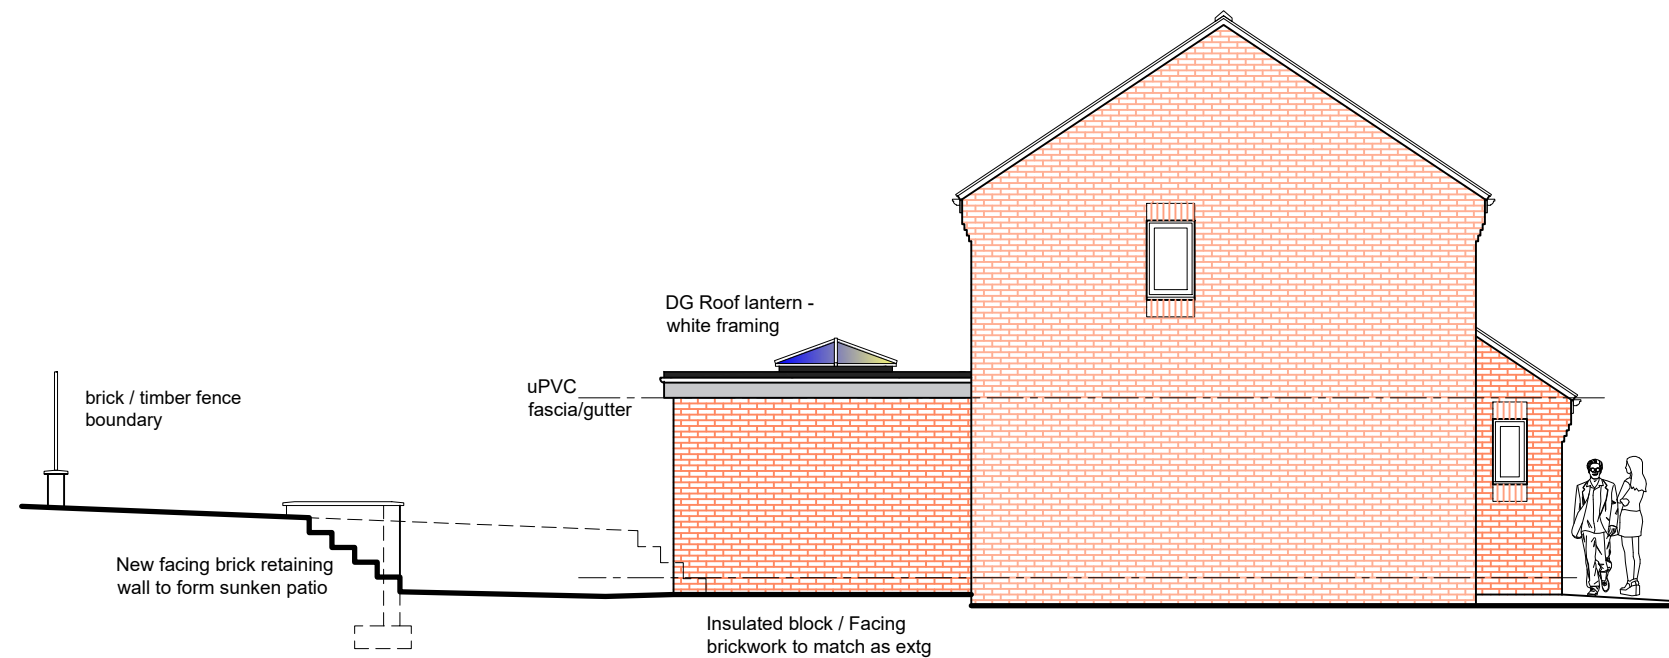

Proposed Side Elevation

Rev	Description	Date	By	Chk
P1	Planning Issue	23/12/25	By	Ck
-	Initial Issue	19/12/25	By	Ck

Telephone 0780 156 4190

**J.S.S. INSTALLATIONS LTD**  
 CONSERVATORY & PVCU SPECIALISTS

Project  
**6 Old House Close  
 Hemingfield  
 For Mr & Mrs Clarke**

Drawing  
**Proposed Elevations**

Scale <b>1:100</b>	Drawn <b>JSS</b>	Date <b>25/01/25</b>
Drawing Purpose <b>PLANNING SUBMISSION</b>		Status <b>S5</b>
Ref. <b>012910 - SK-00-A-3001</b>		Rev. <b>P1</b>

A3