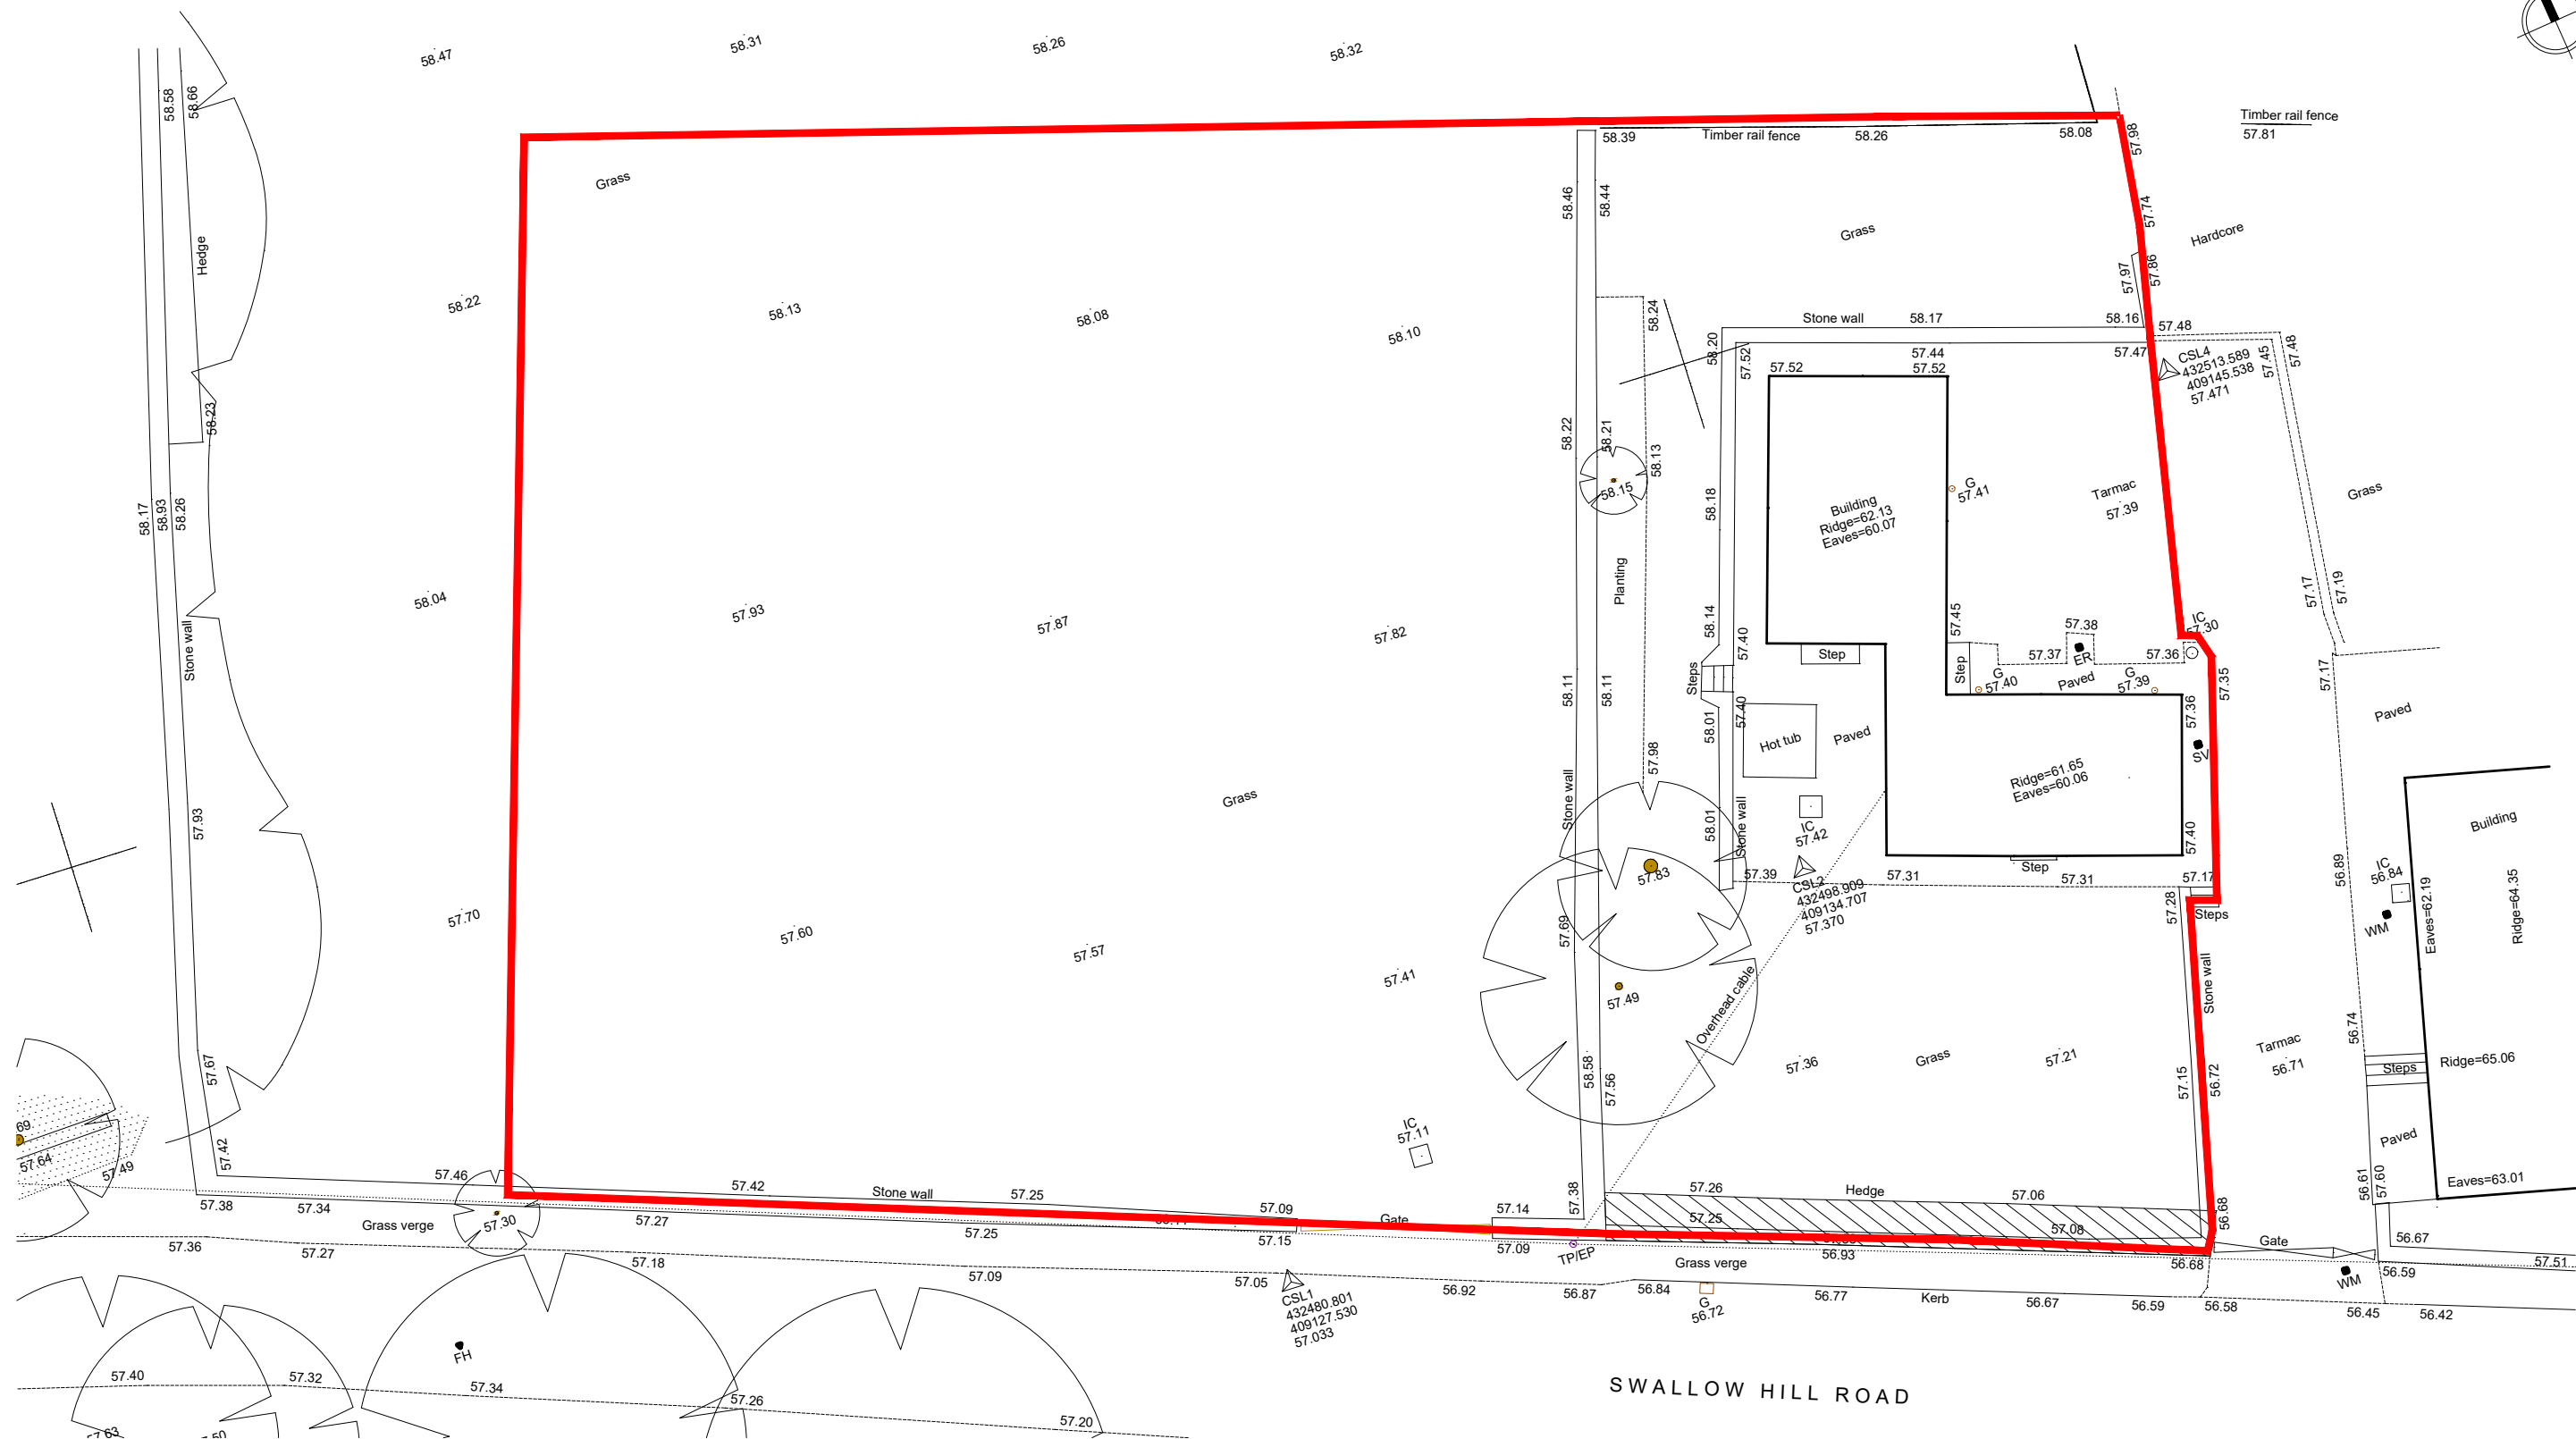


DRAWING NO.
400-9-FP-01

Project Address	81 Swallow Hill Road Mapplewell, South Yorkshire
-----------------	---

Client	Mr P Needham
--------	--------------

Project	Proposed New Dwelling
---------	-----------------------

Drawing

Existing Site Plan

SCALE	DRAWN	CHECK	DATE	REVISION
1:200 @ A3	AR	TW	Sept 2024	---