


Current Layout

Scale 1:50

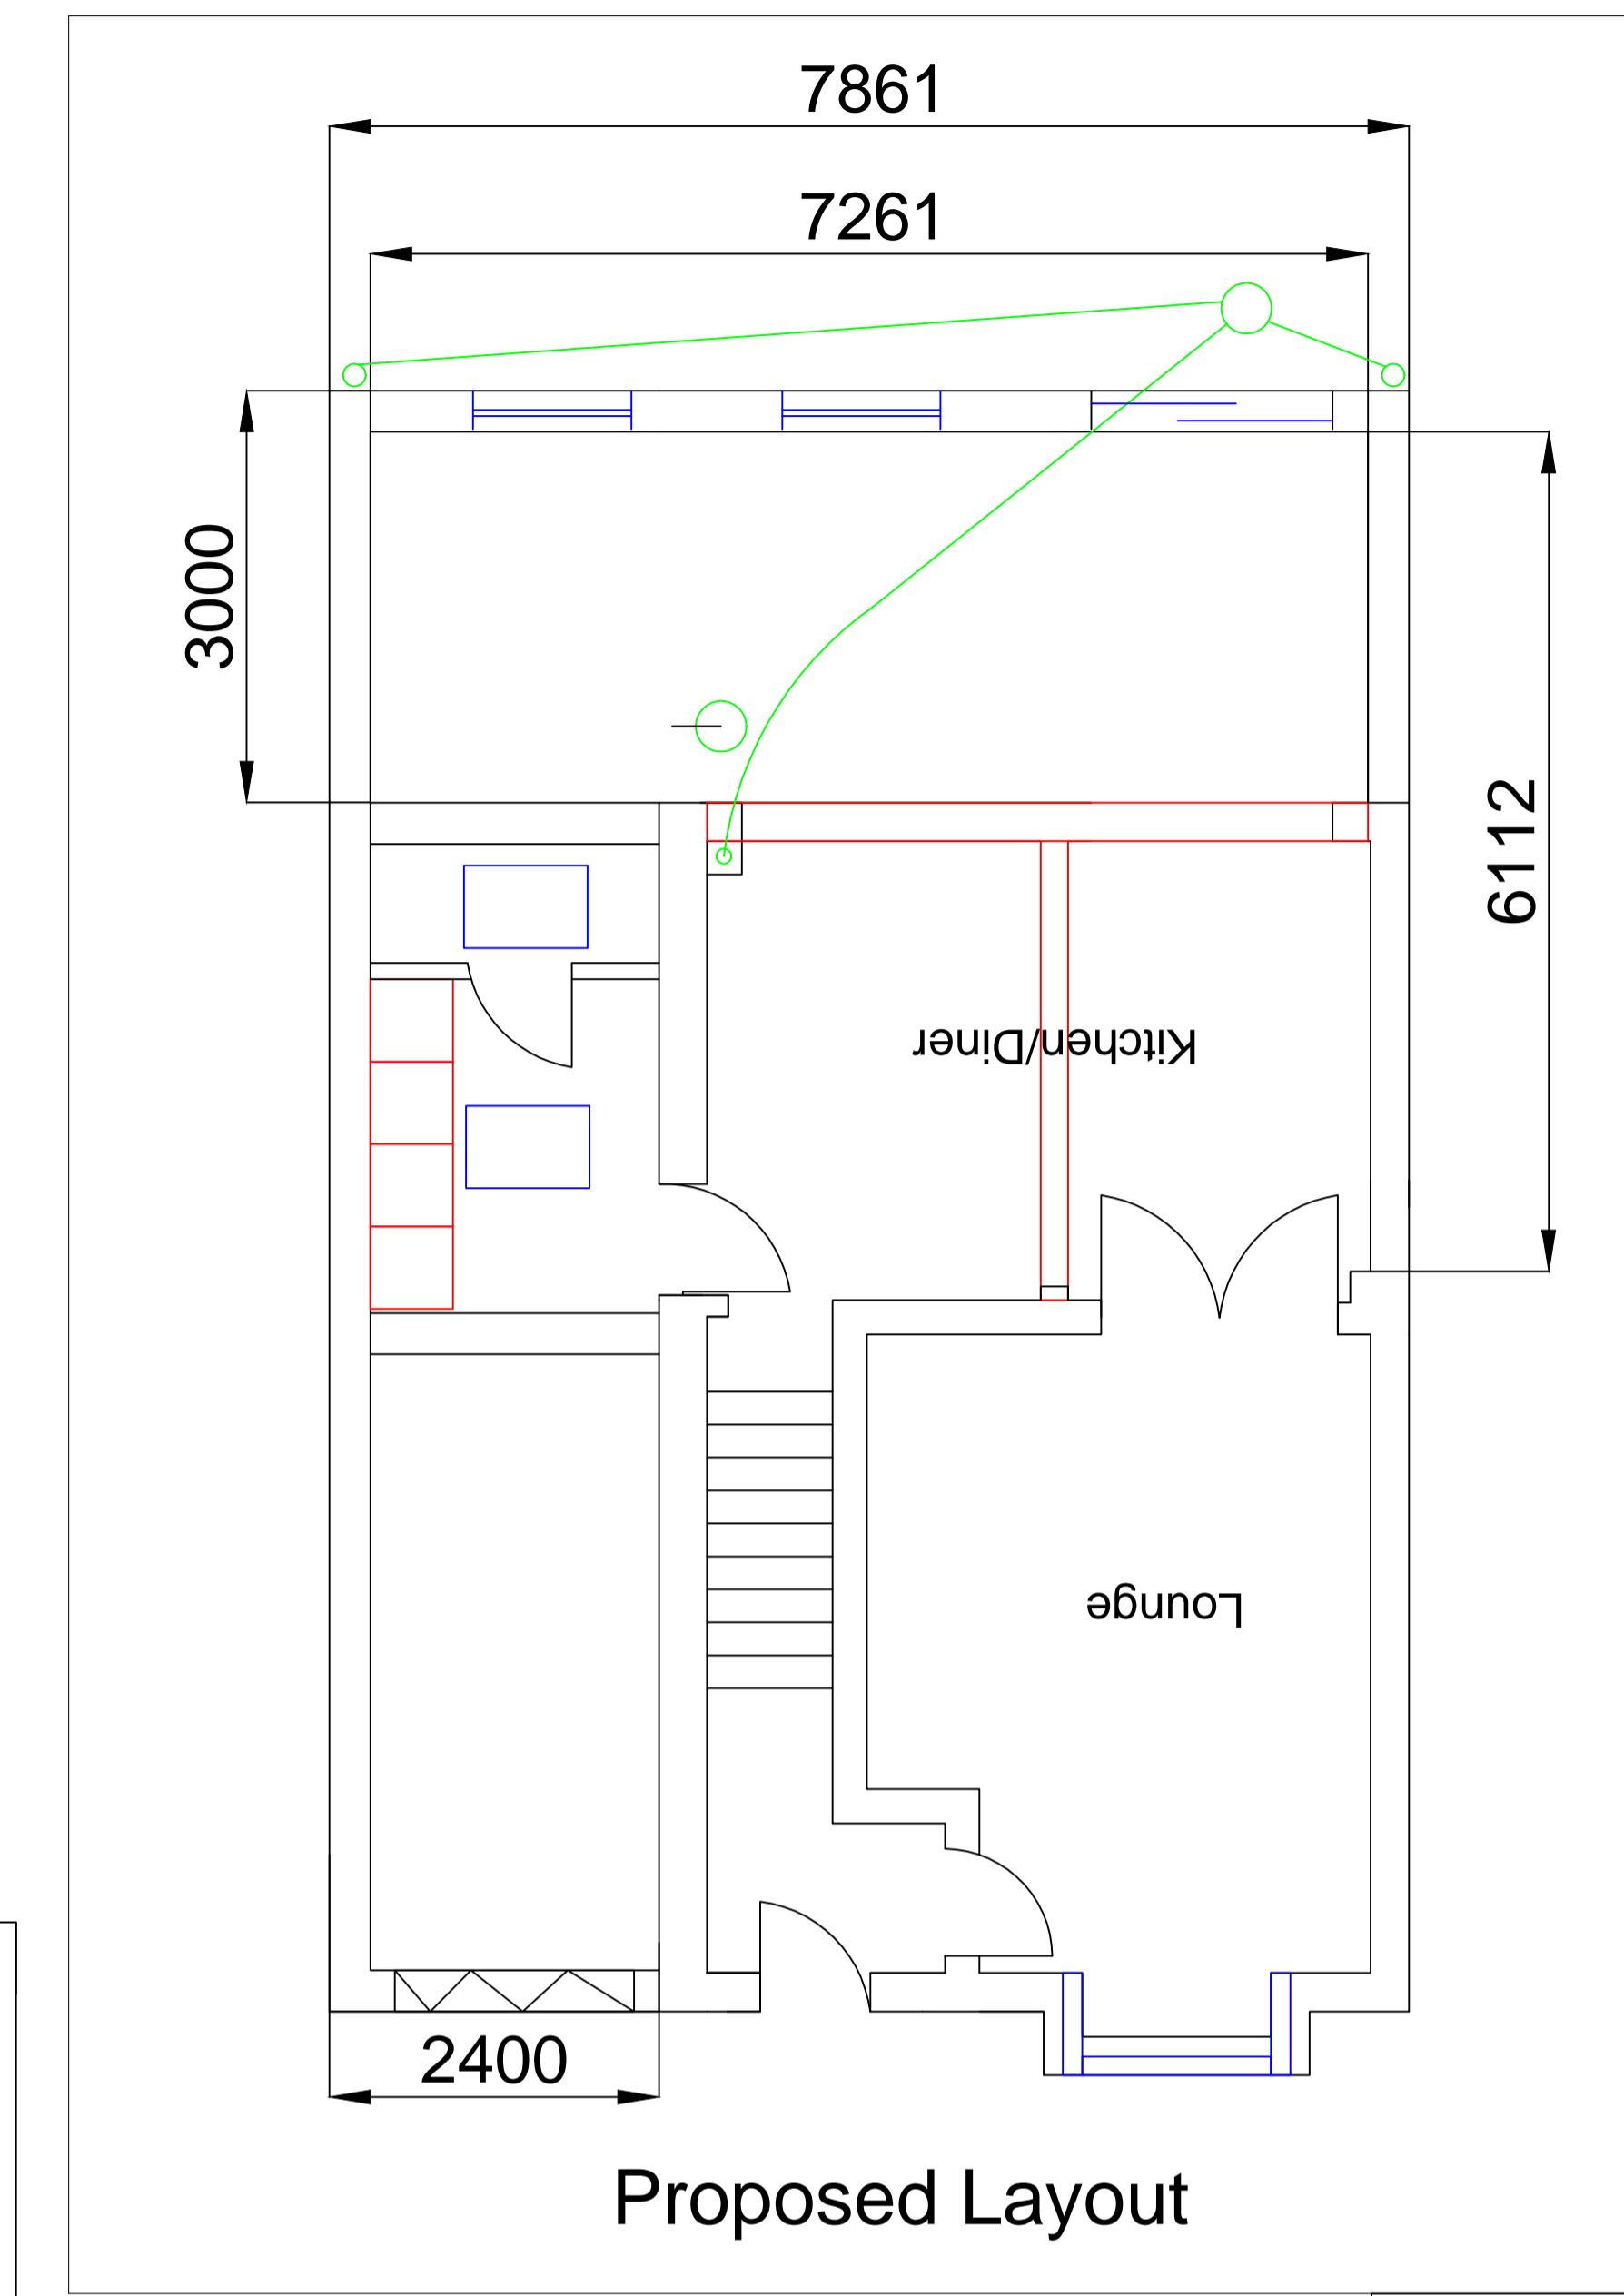


Proposed Layout

Scale 1:50



LOCATION PLAN

Scale 1:1250

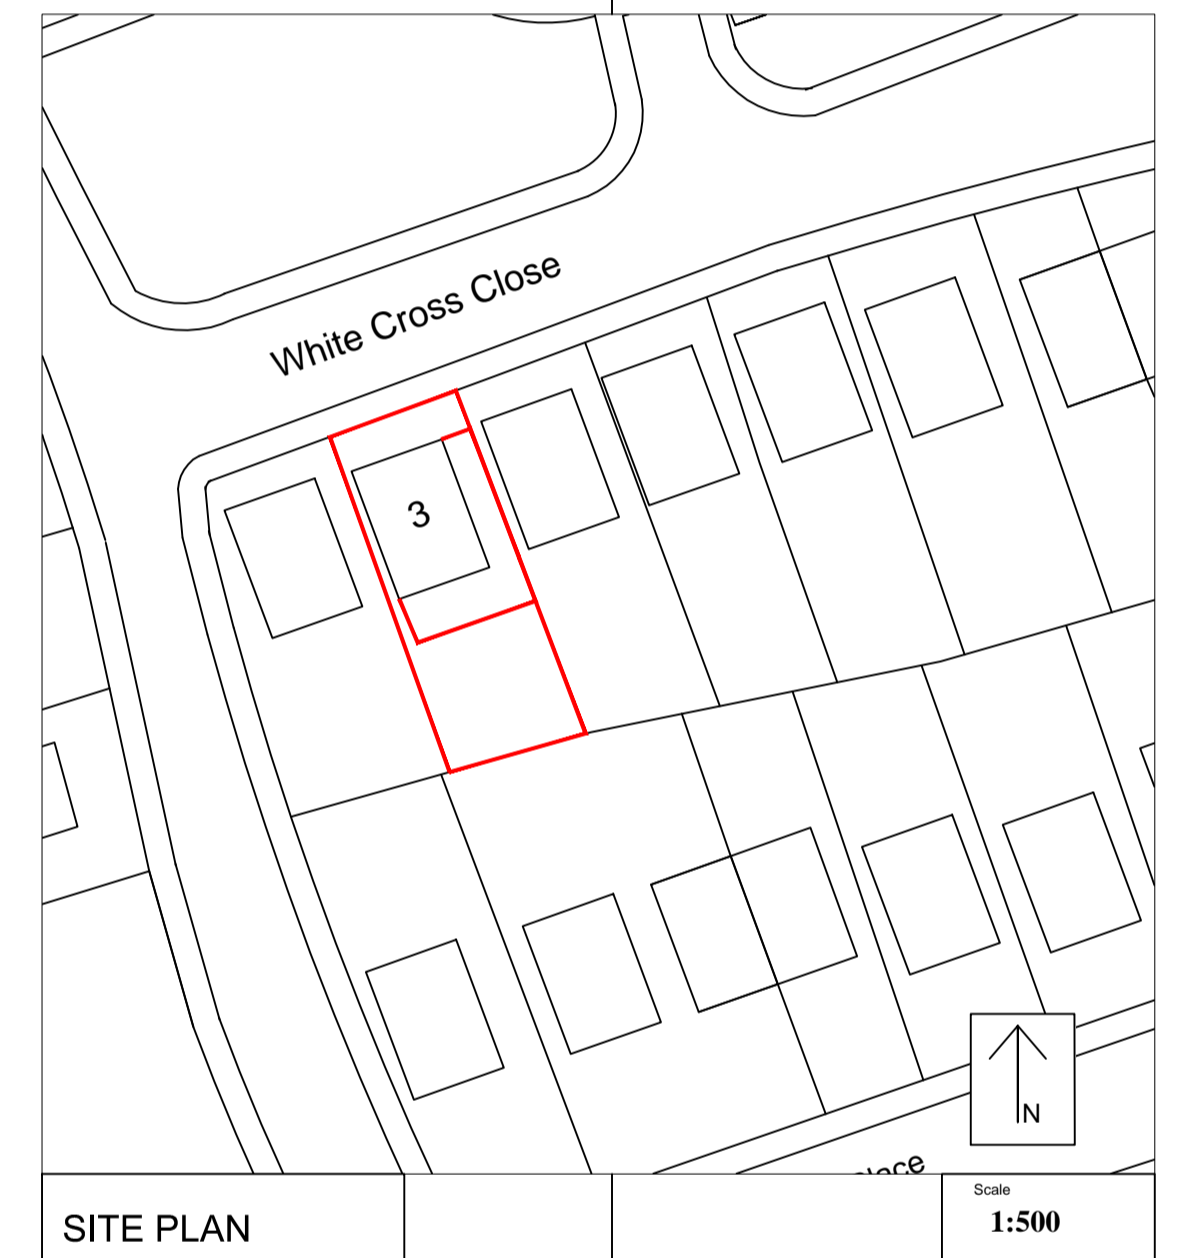


SITE PLAN

Scale 1:500



Current North Elevation

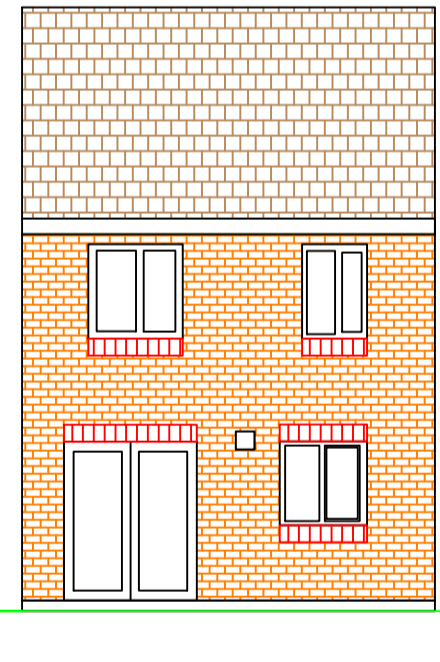


Current South Elevation




Proposed North Elevation




Proposed South Elevation

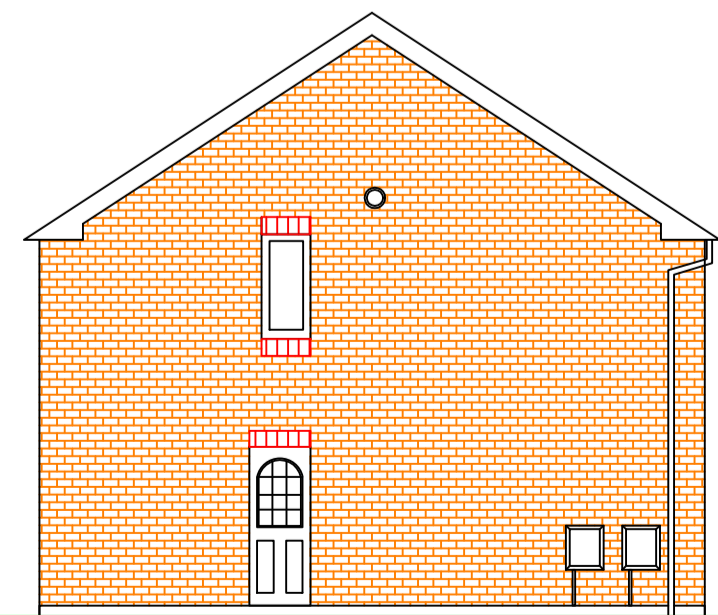


Current East Elevation

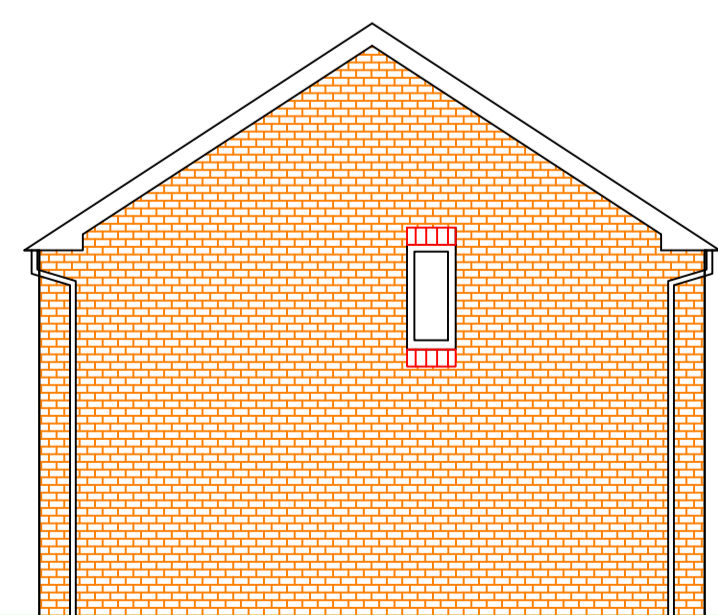

Current West Elevation

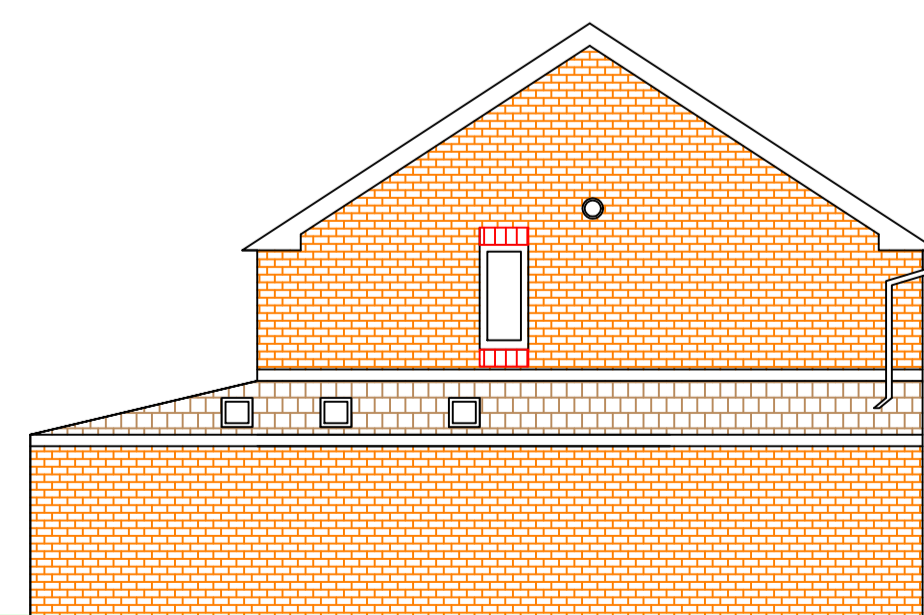

Proposed East Elevation

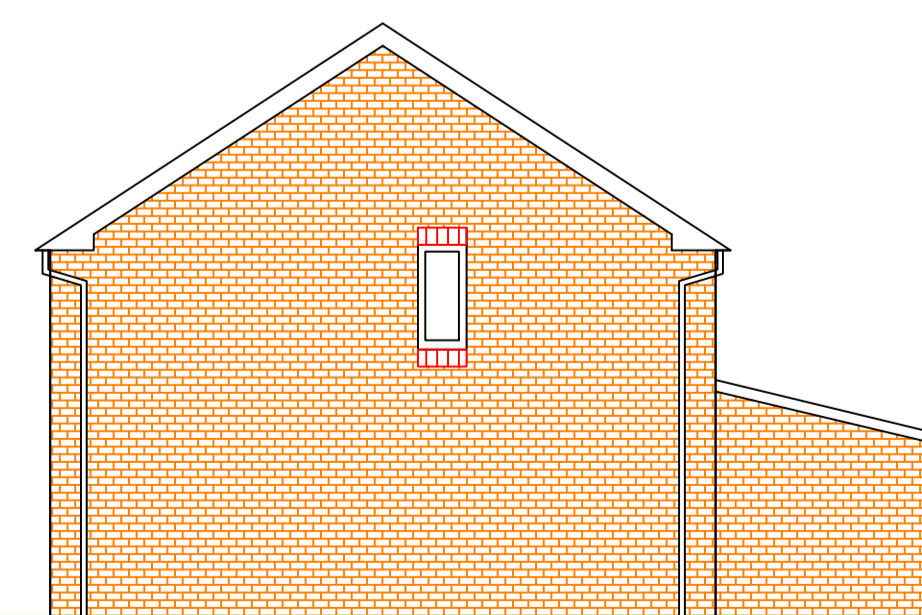

Proposed West Elevation

Rev.	By	Amendments	Date

PLANNING CONSULT.
DIGITAL MEDIA CENTRE,
COUNTY WAY,
BARNSELEY,
S70 2JW

Tel:- 01226 720814

Client
Mr Brian Handley,
No 3 White Cross Mount,
Cudworth, Barnsley,
S72 8GD.

Project
Rear and Side Extension

Drawing title
PLANNING DRAWING

Scale	Drawn	Checked	Date
1:100	SC	SW	09/04/2015

Drawing No.	Revision	File
PC/BHApril/SC1	A	