




Ex Right Elevation (As viewed from front) 1:50

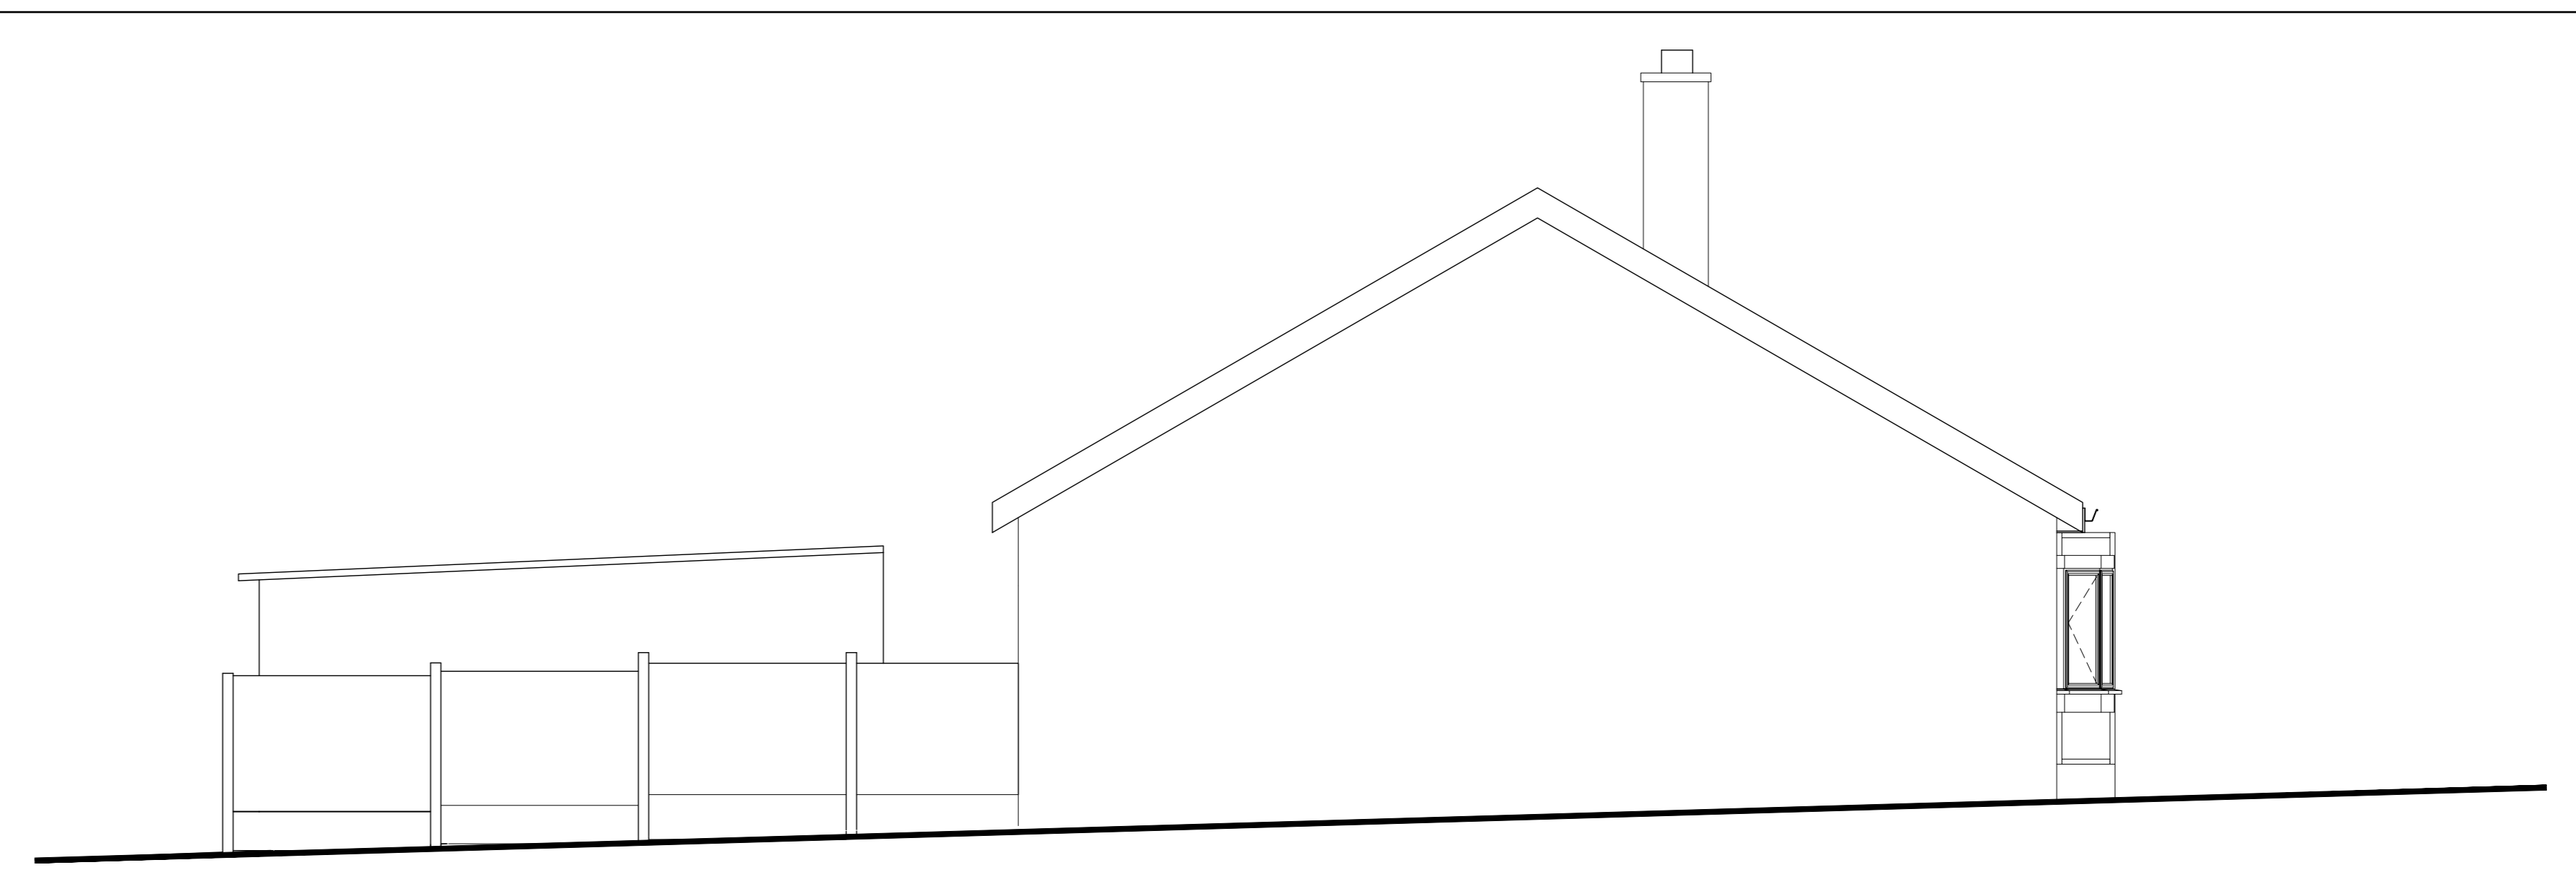

Ex Left Elevation (As viewed from front) 1:50

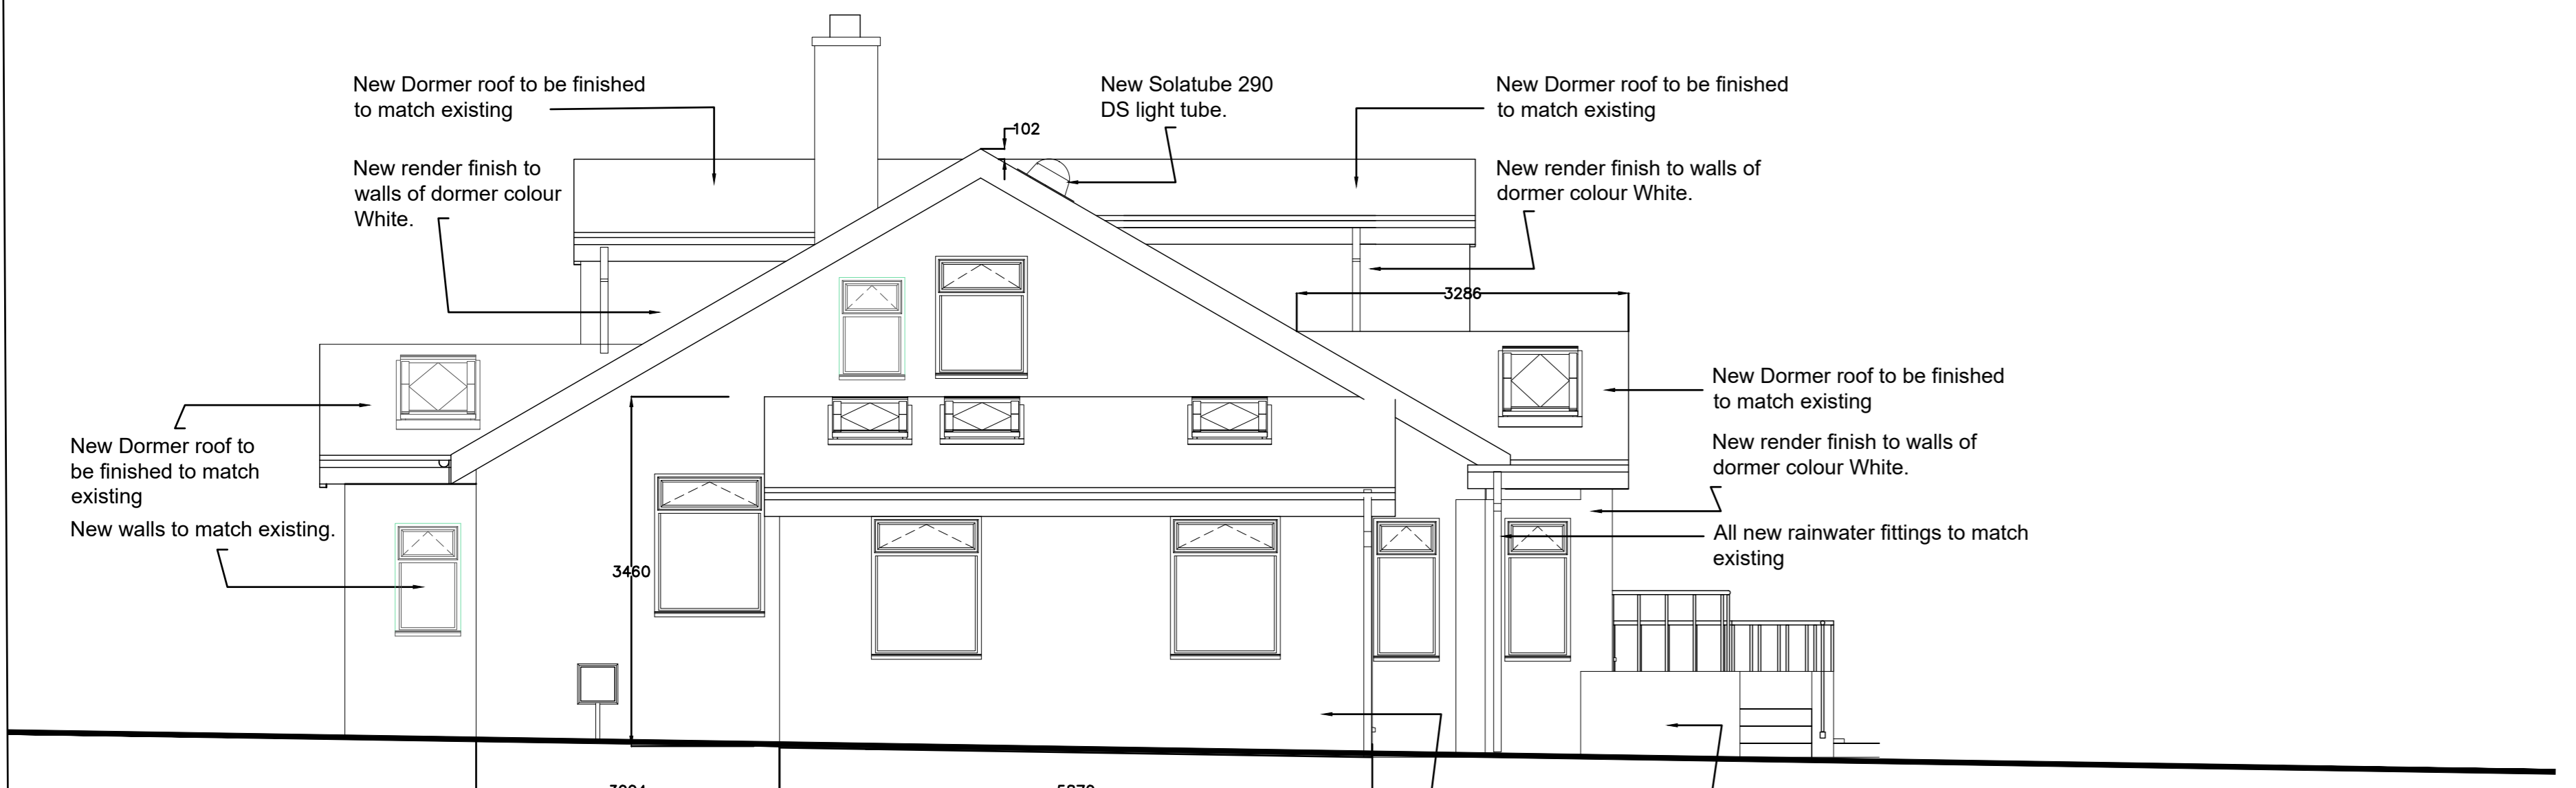

Proposed Right Elevation (As viewed from front) 1:50

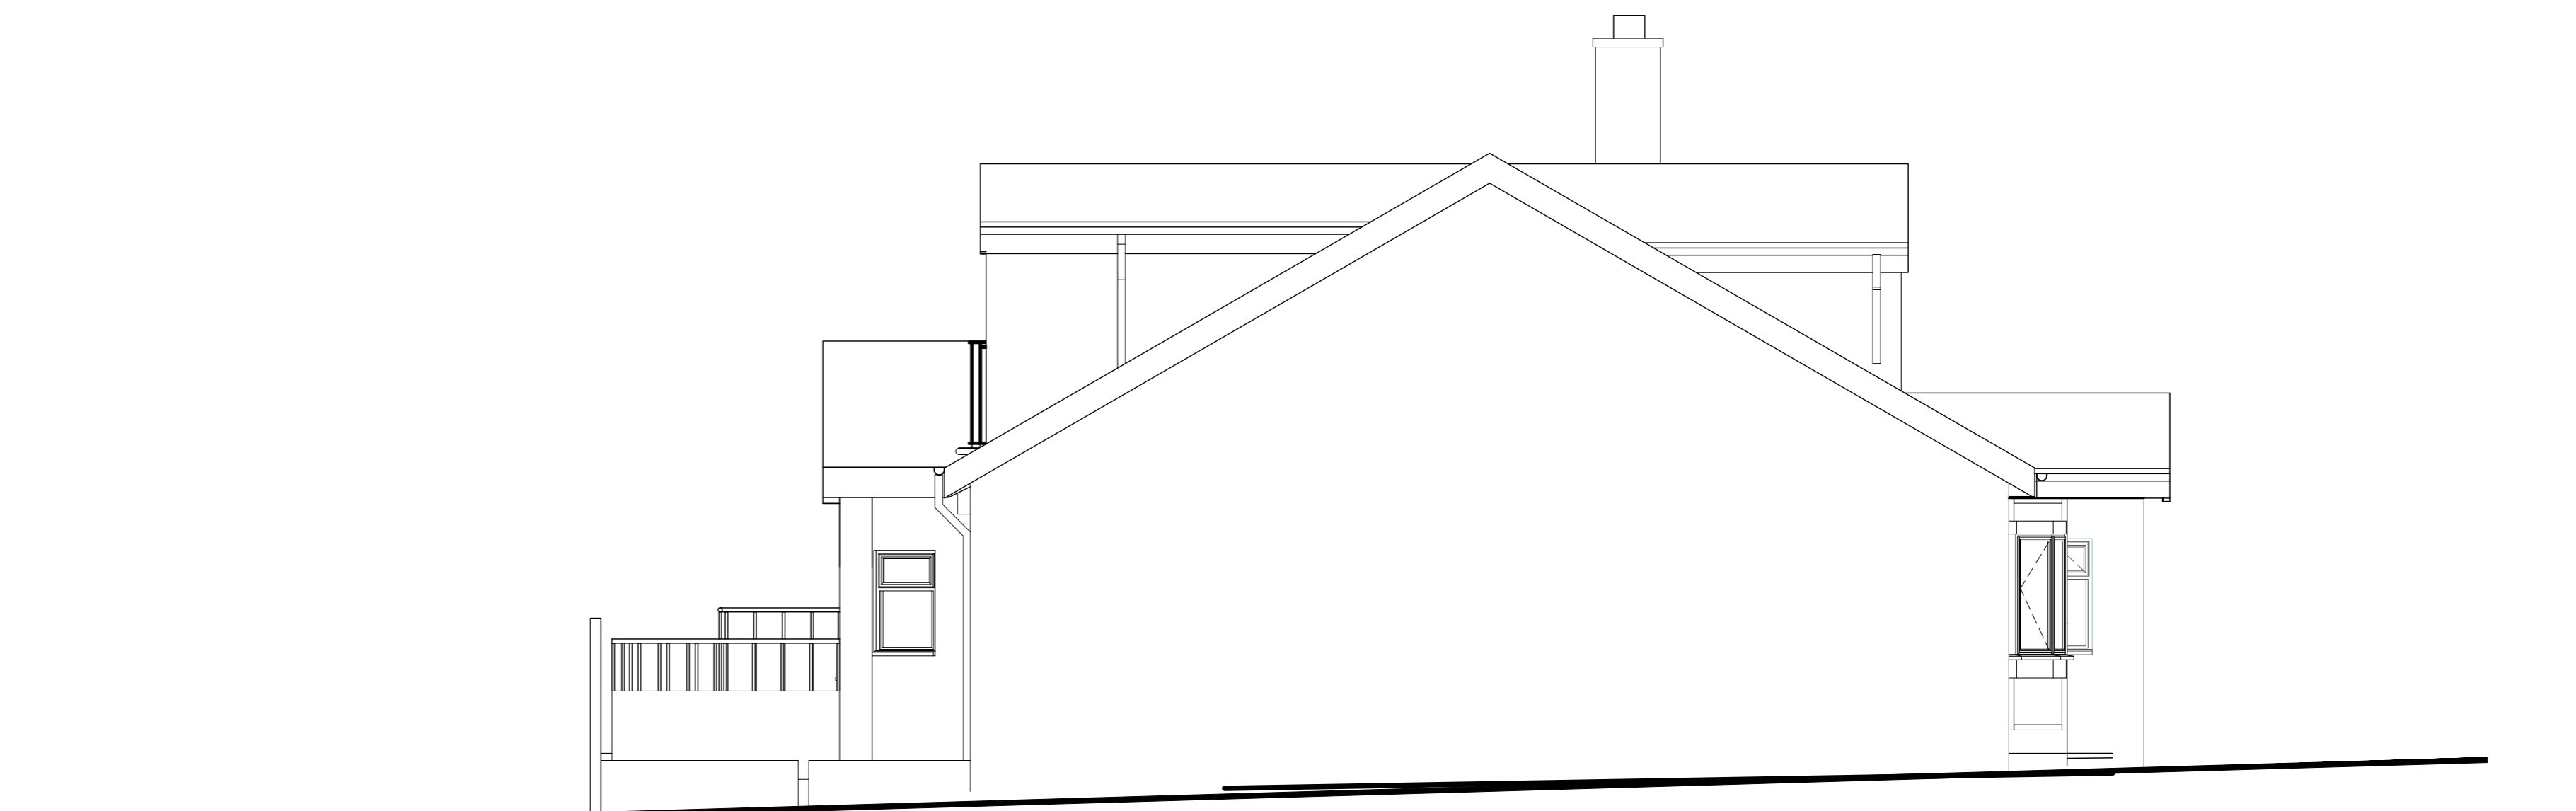


Proposed Left Elevation (As viewed from front - without extended fence) 1:50




Existing Front Elevation 1:50




Ex Rear Elevation 1:50

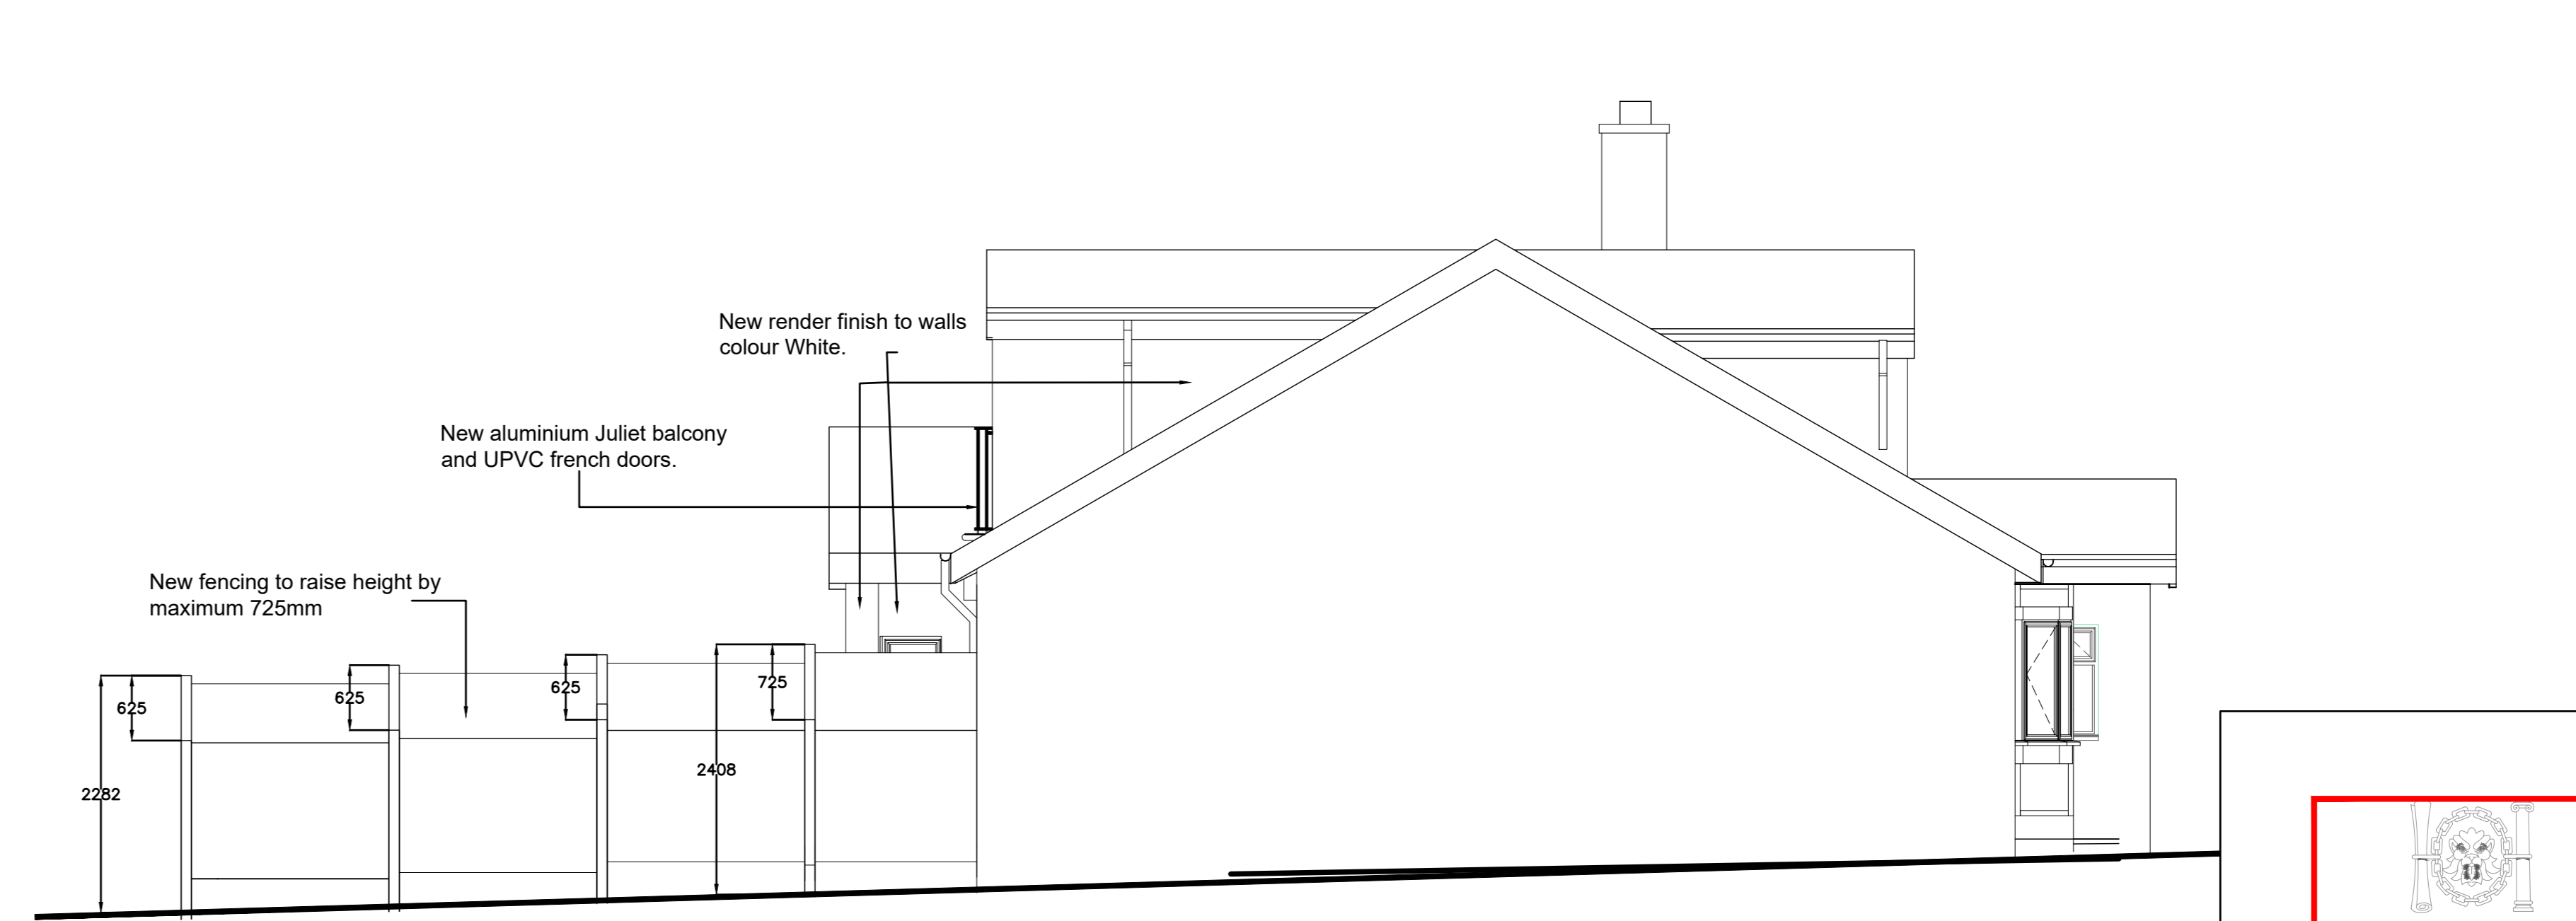

Proposed Left Elevation (As viewed from front with extended fence) 1:50

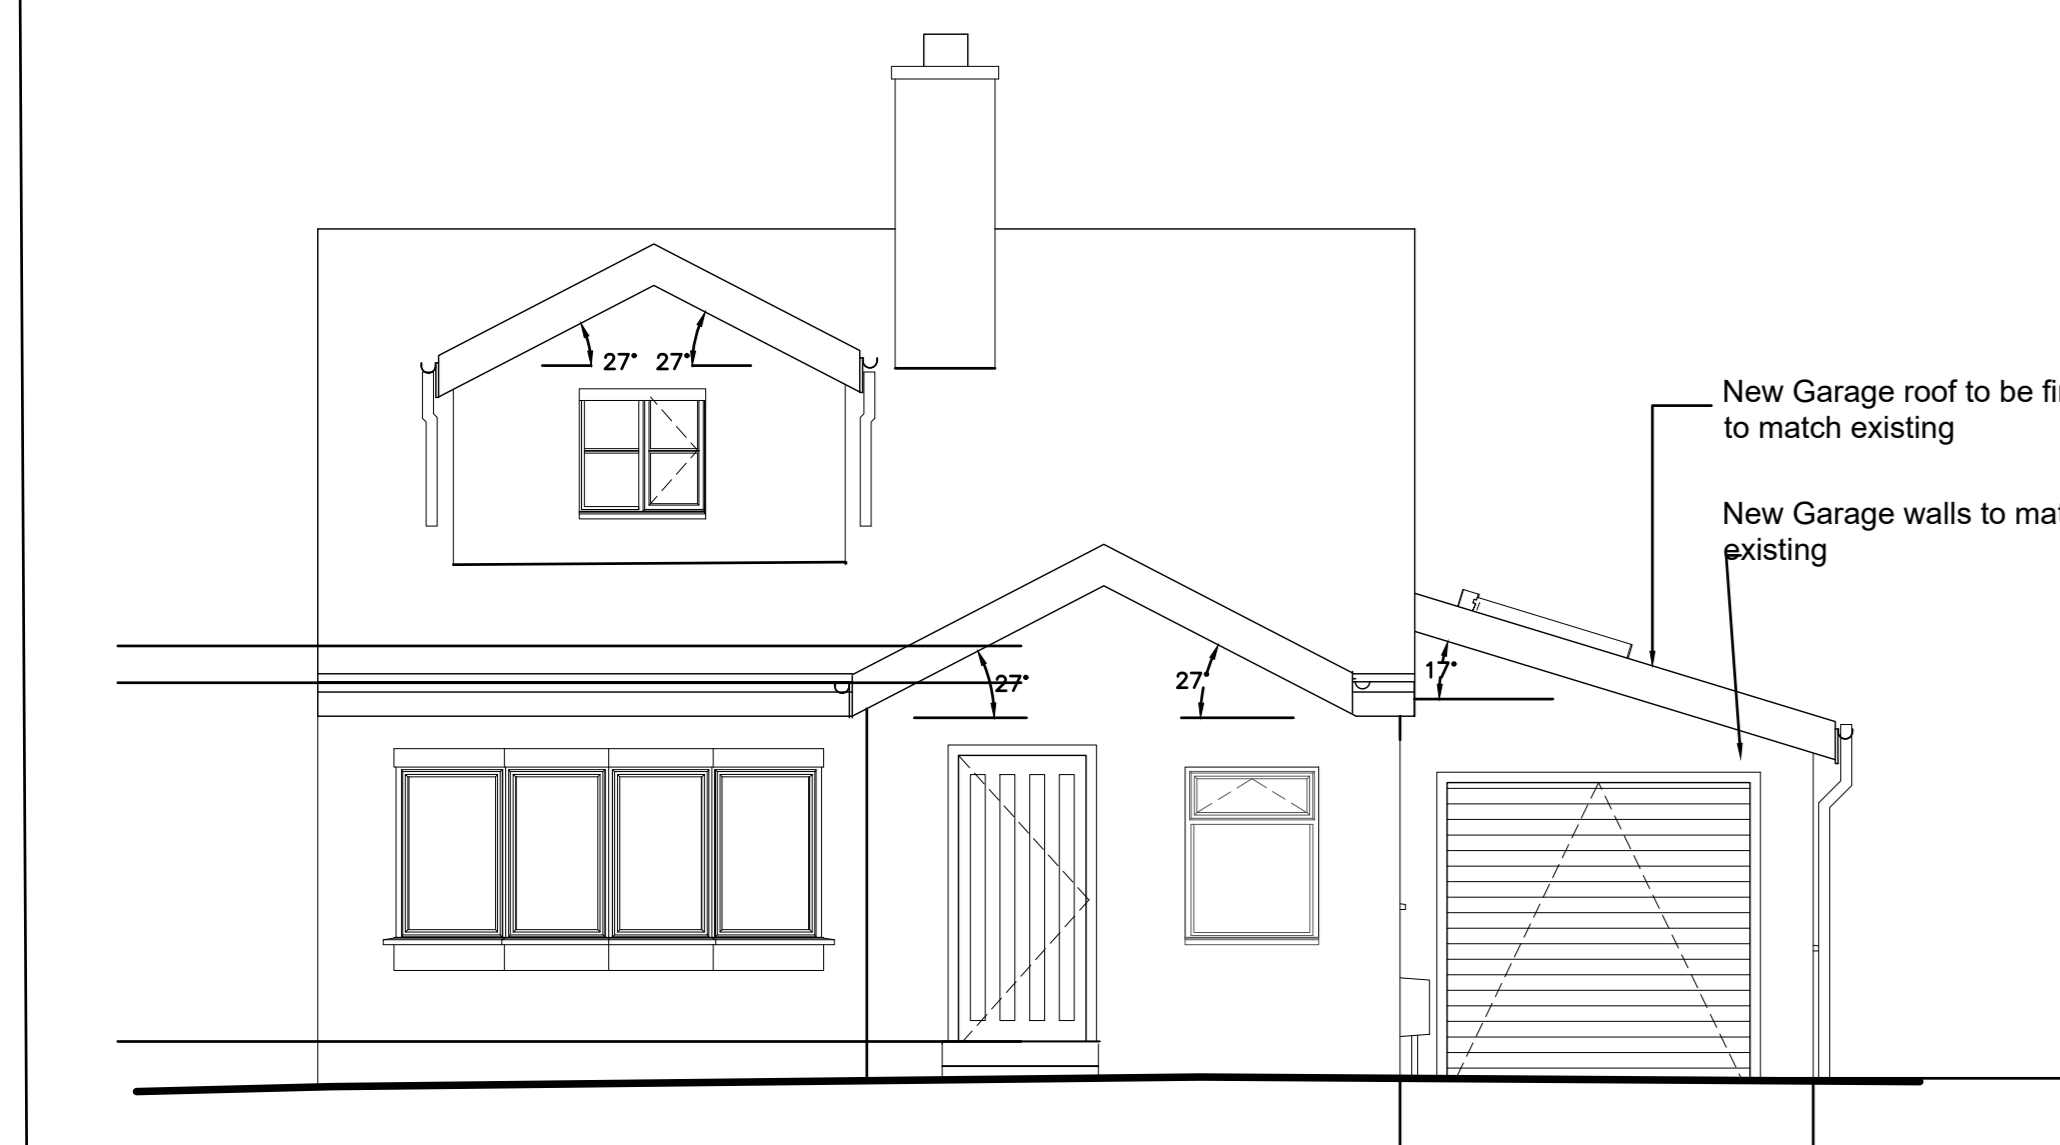

Proposed Front Elevation 1:50

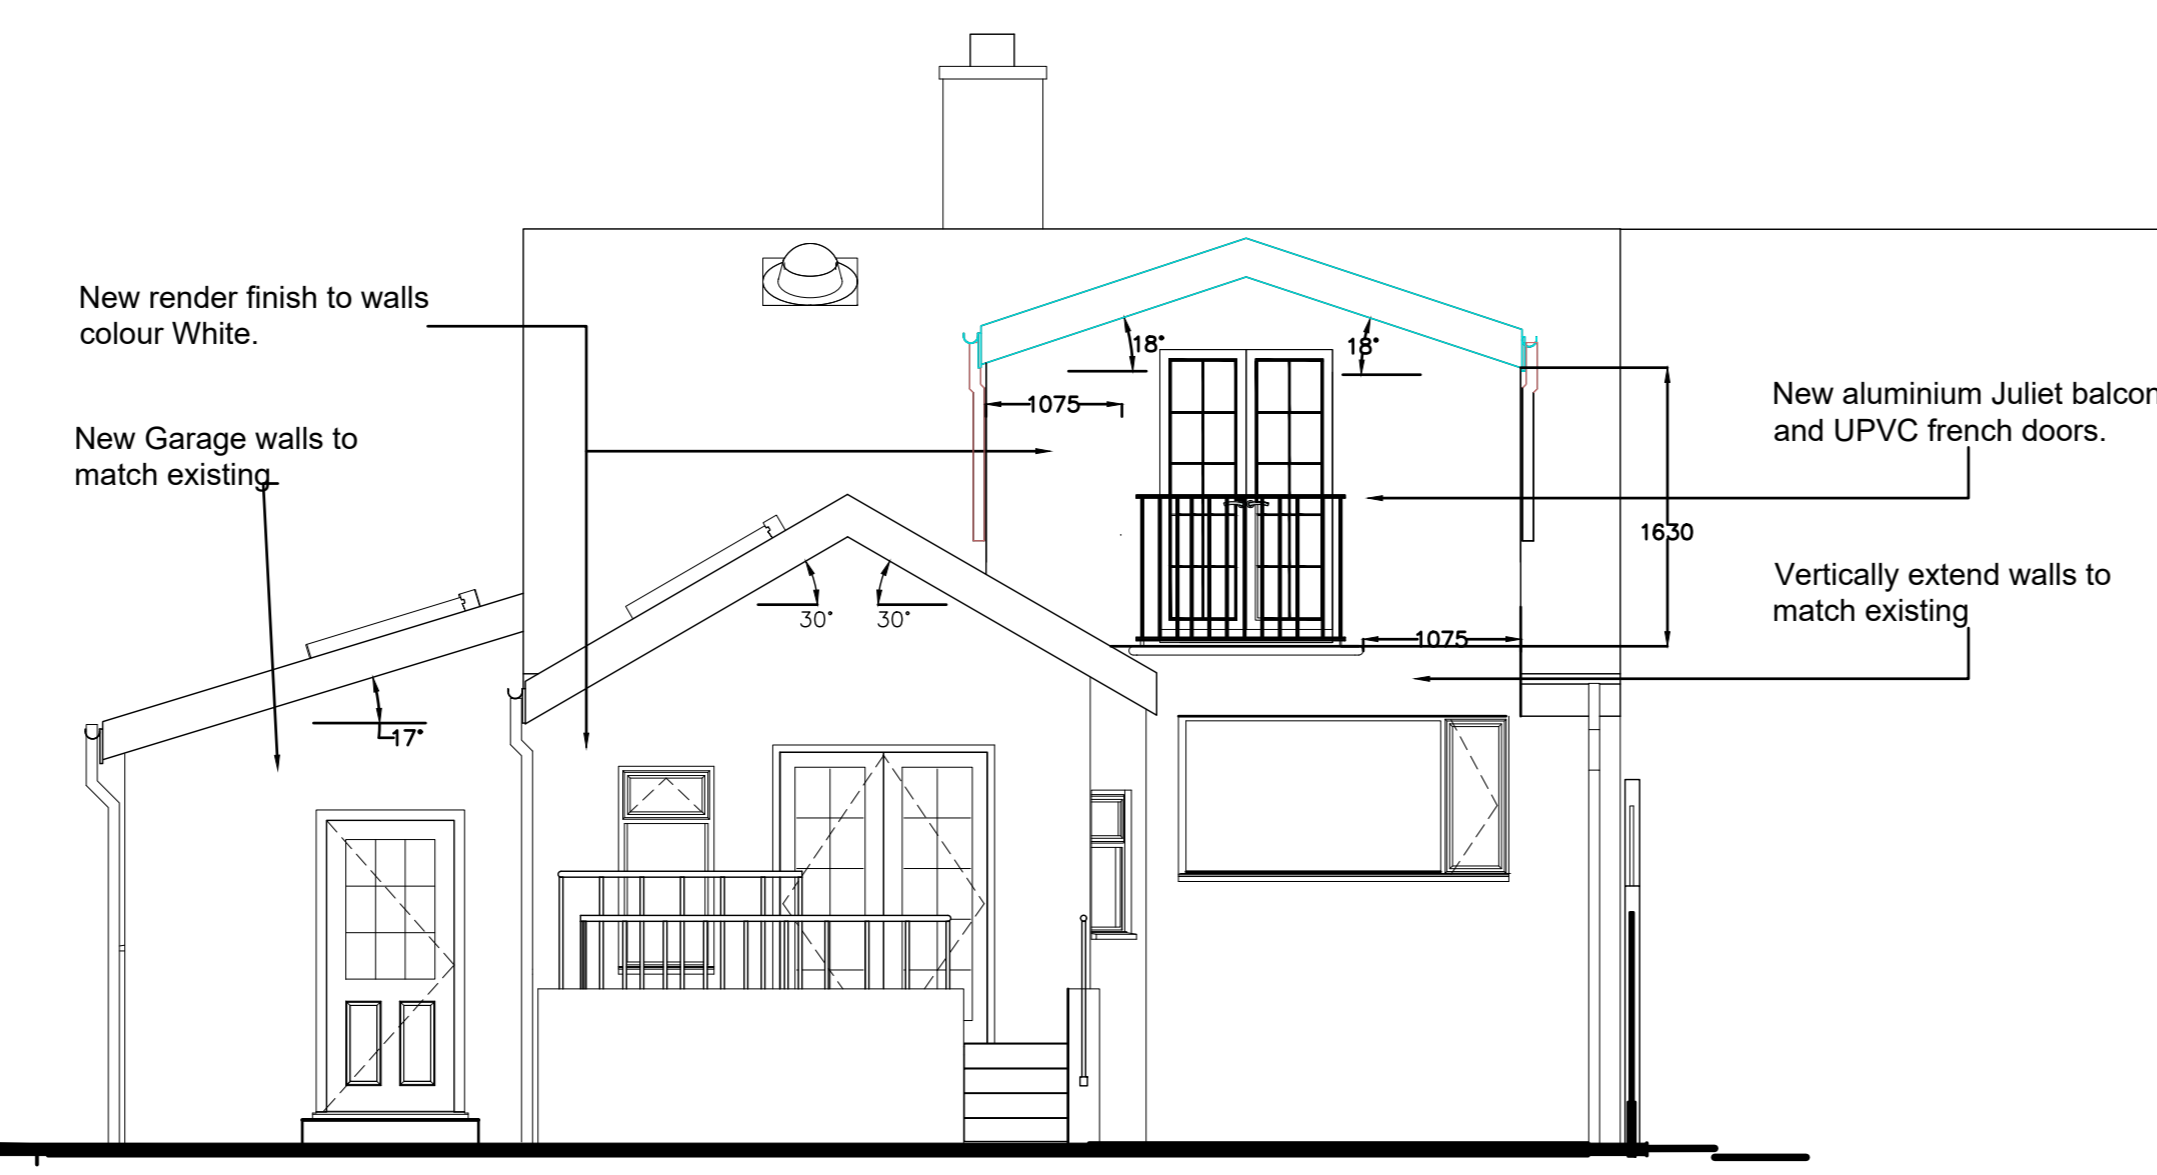

Proposed Rear Elevation 1:50

James Young MCAI, MCOB
 Director
 Prodescon
 Professional Building Design
 www.prodescon.co.uk
 07793 818754

Chartered Institute of
 Architectural Technologists

CIOB
 THE CHARTERED INSTITUTE OF BUILDING

Project:
 Proposed side & rear extensions
 at 19 Edgehill Road, Barnsley,
 S75 6NL.

Title:
 Elevations

Drawn:
 James Young


Scale:
 1:50 @ A0

Drawing No':
 19EHPL02


Date:
 Jan' 2020

Xrefs:


Copyright:
 No part of this drawing or any other document pertaining to this project produced by Prodescon Ltd may be reproduced or copied, in part or whole in any format without the prior permission in writing from Prodescon Ltd.

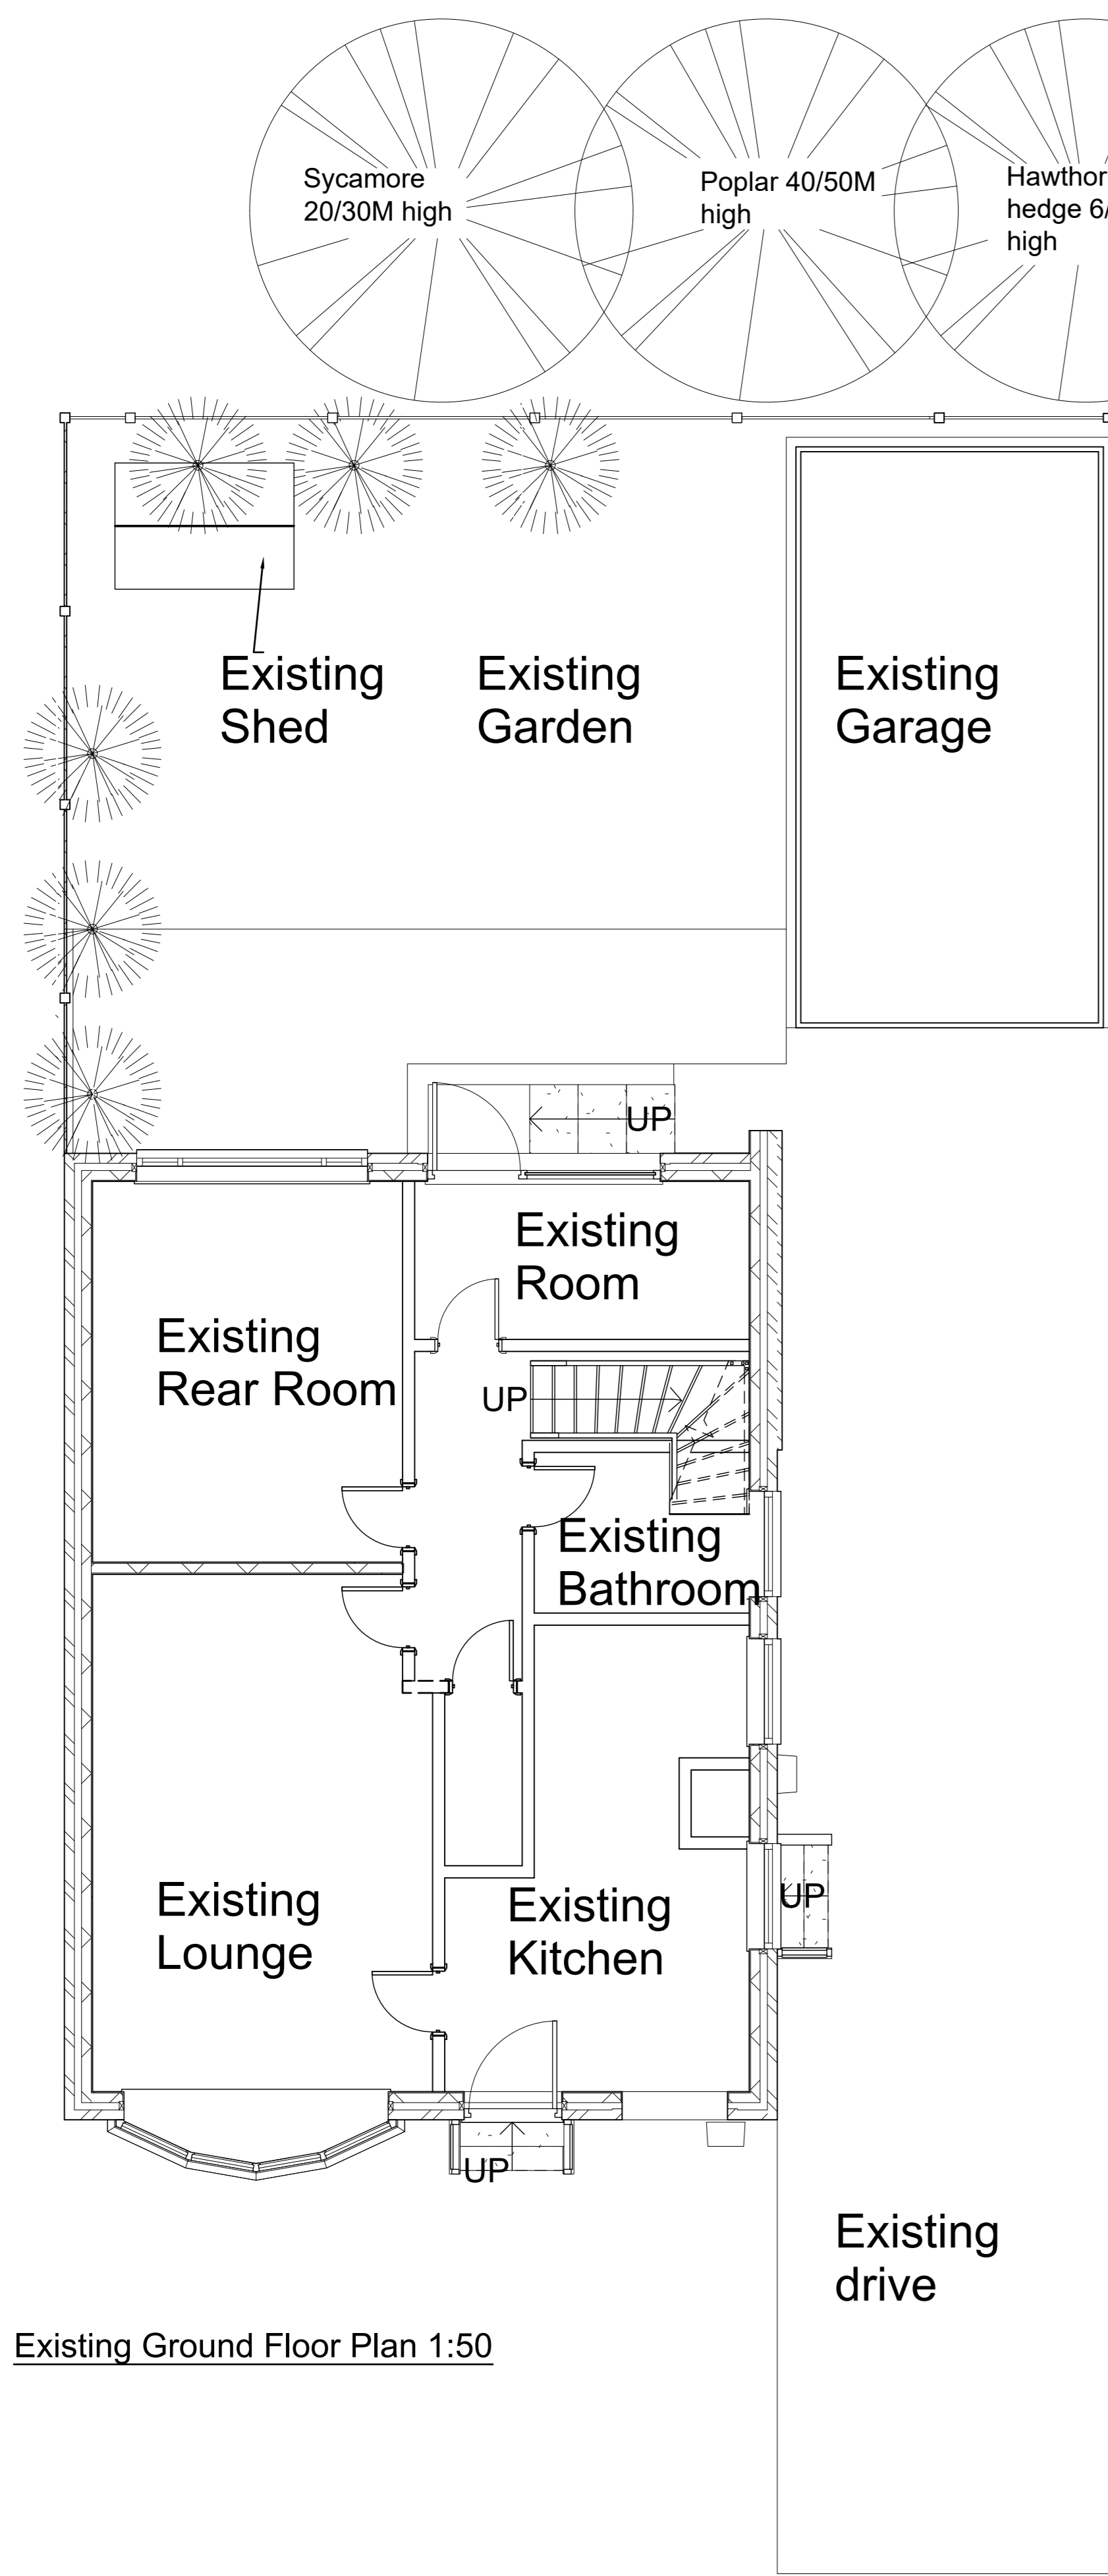

Existing Ground Floor Plan 1:50

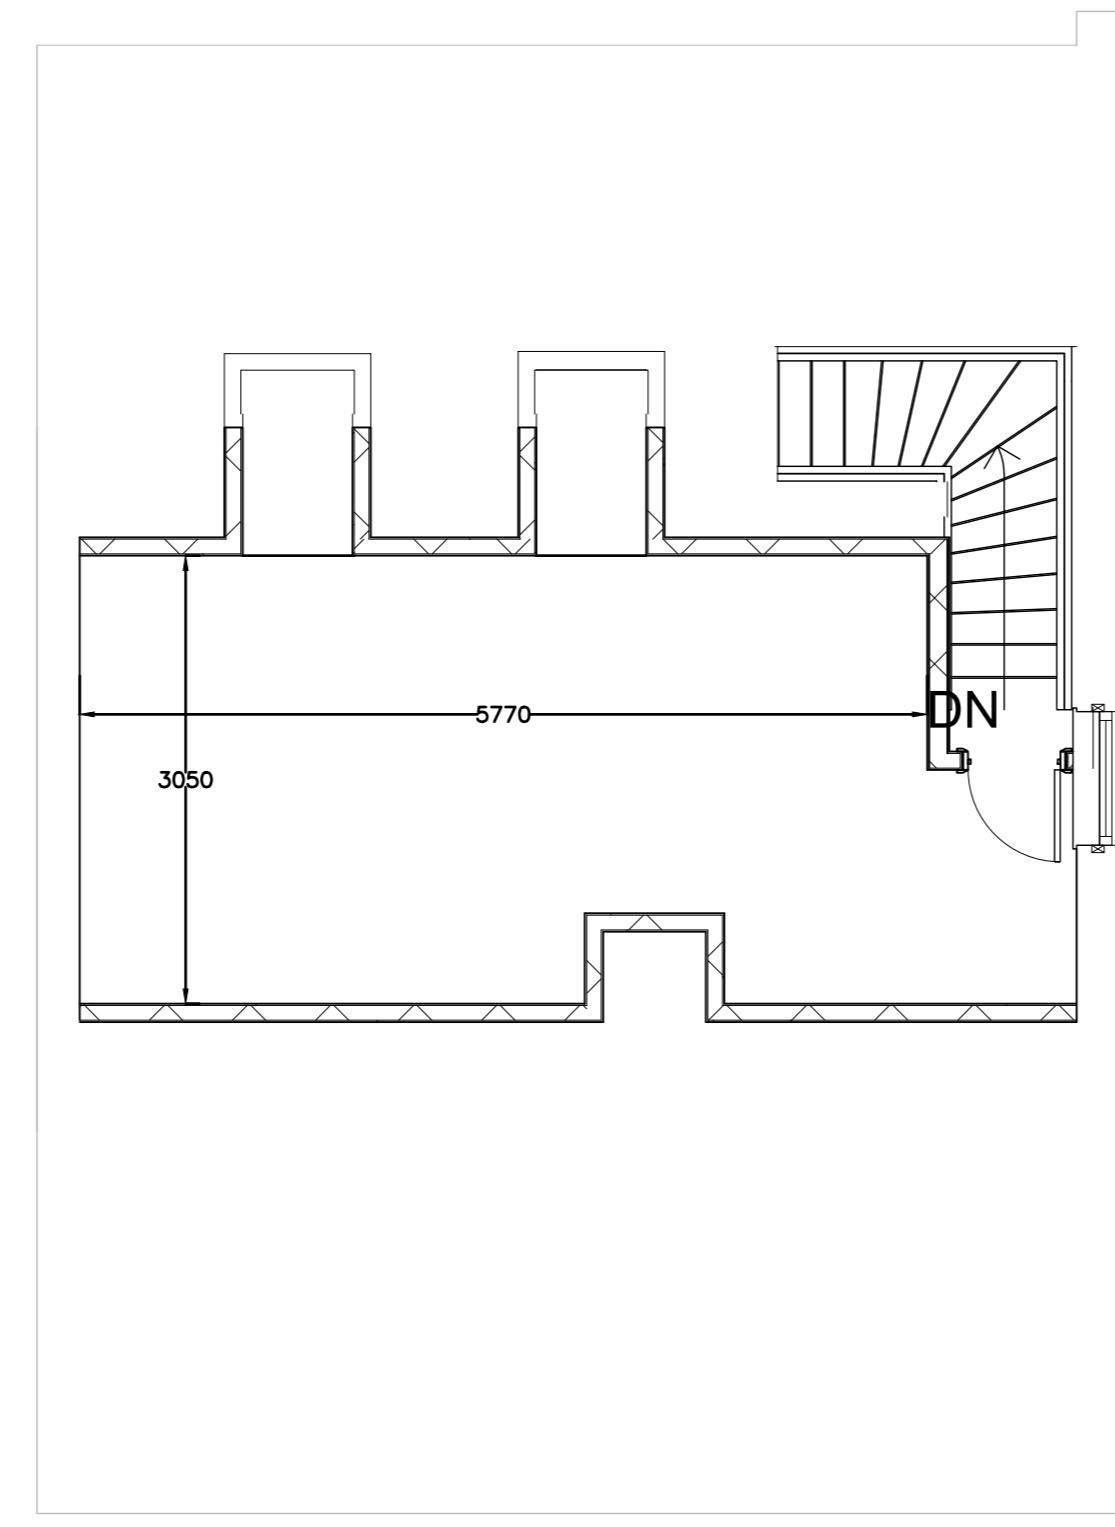

Existing First Floor Plan 1:50

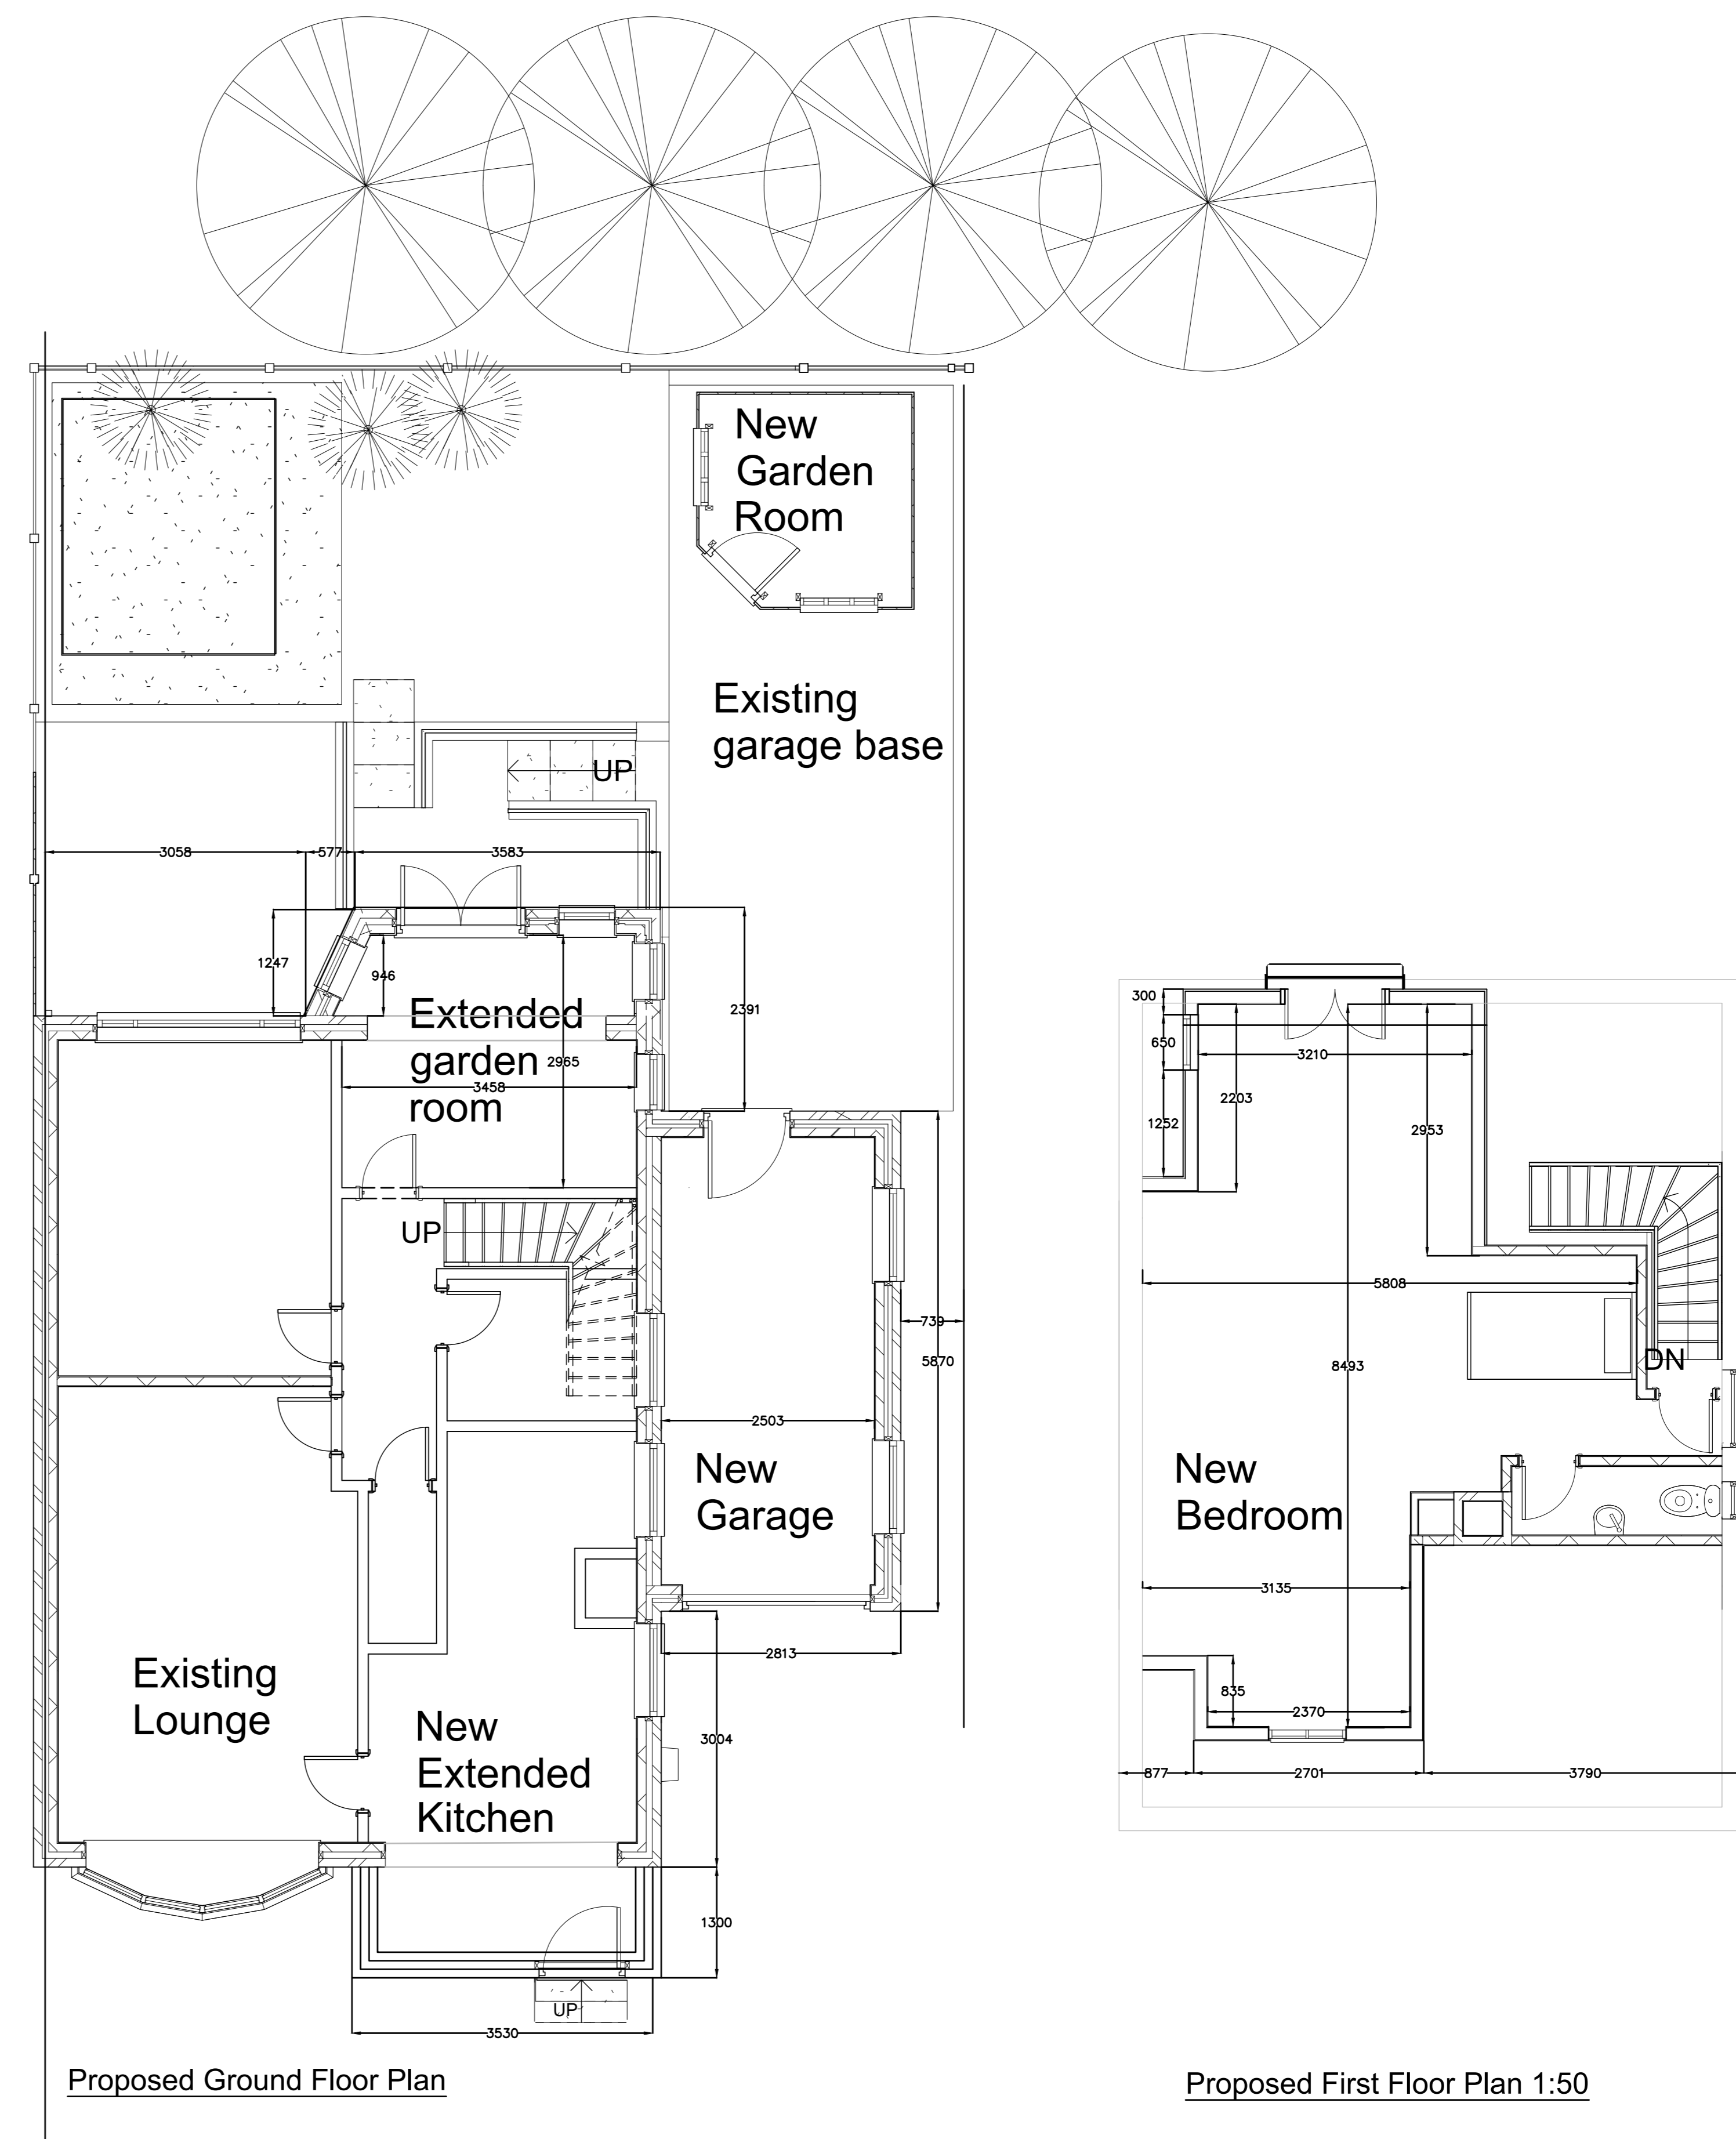


Proposed Ground Floor Plan

Proposed First Floor Plan 1:50



Site Location Plan 1:1250

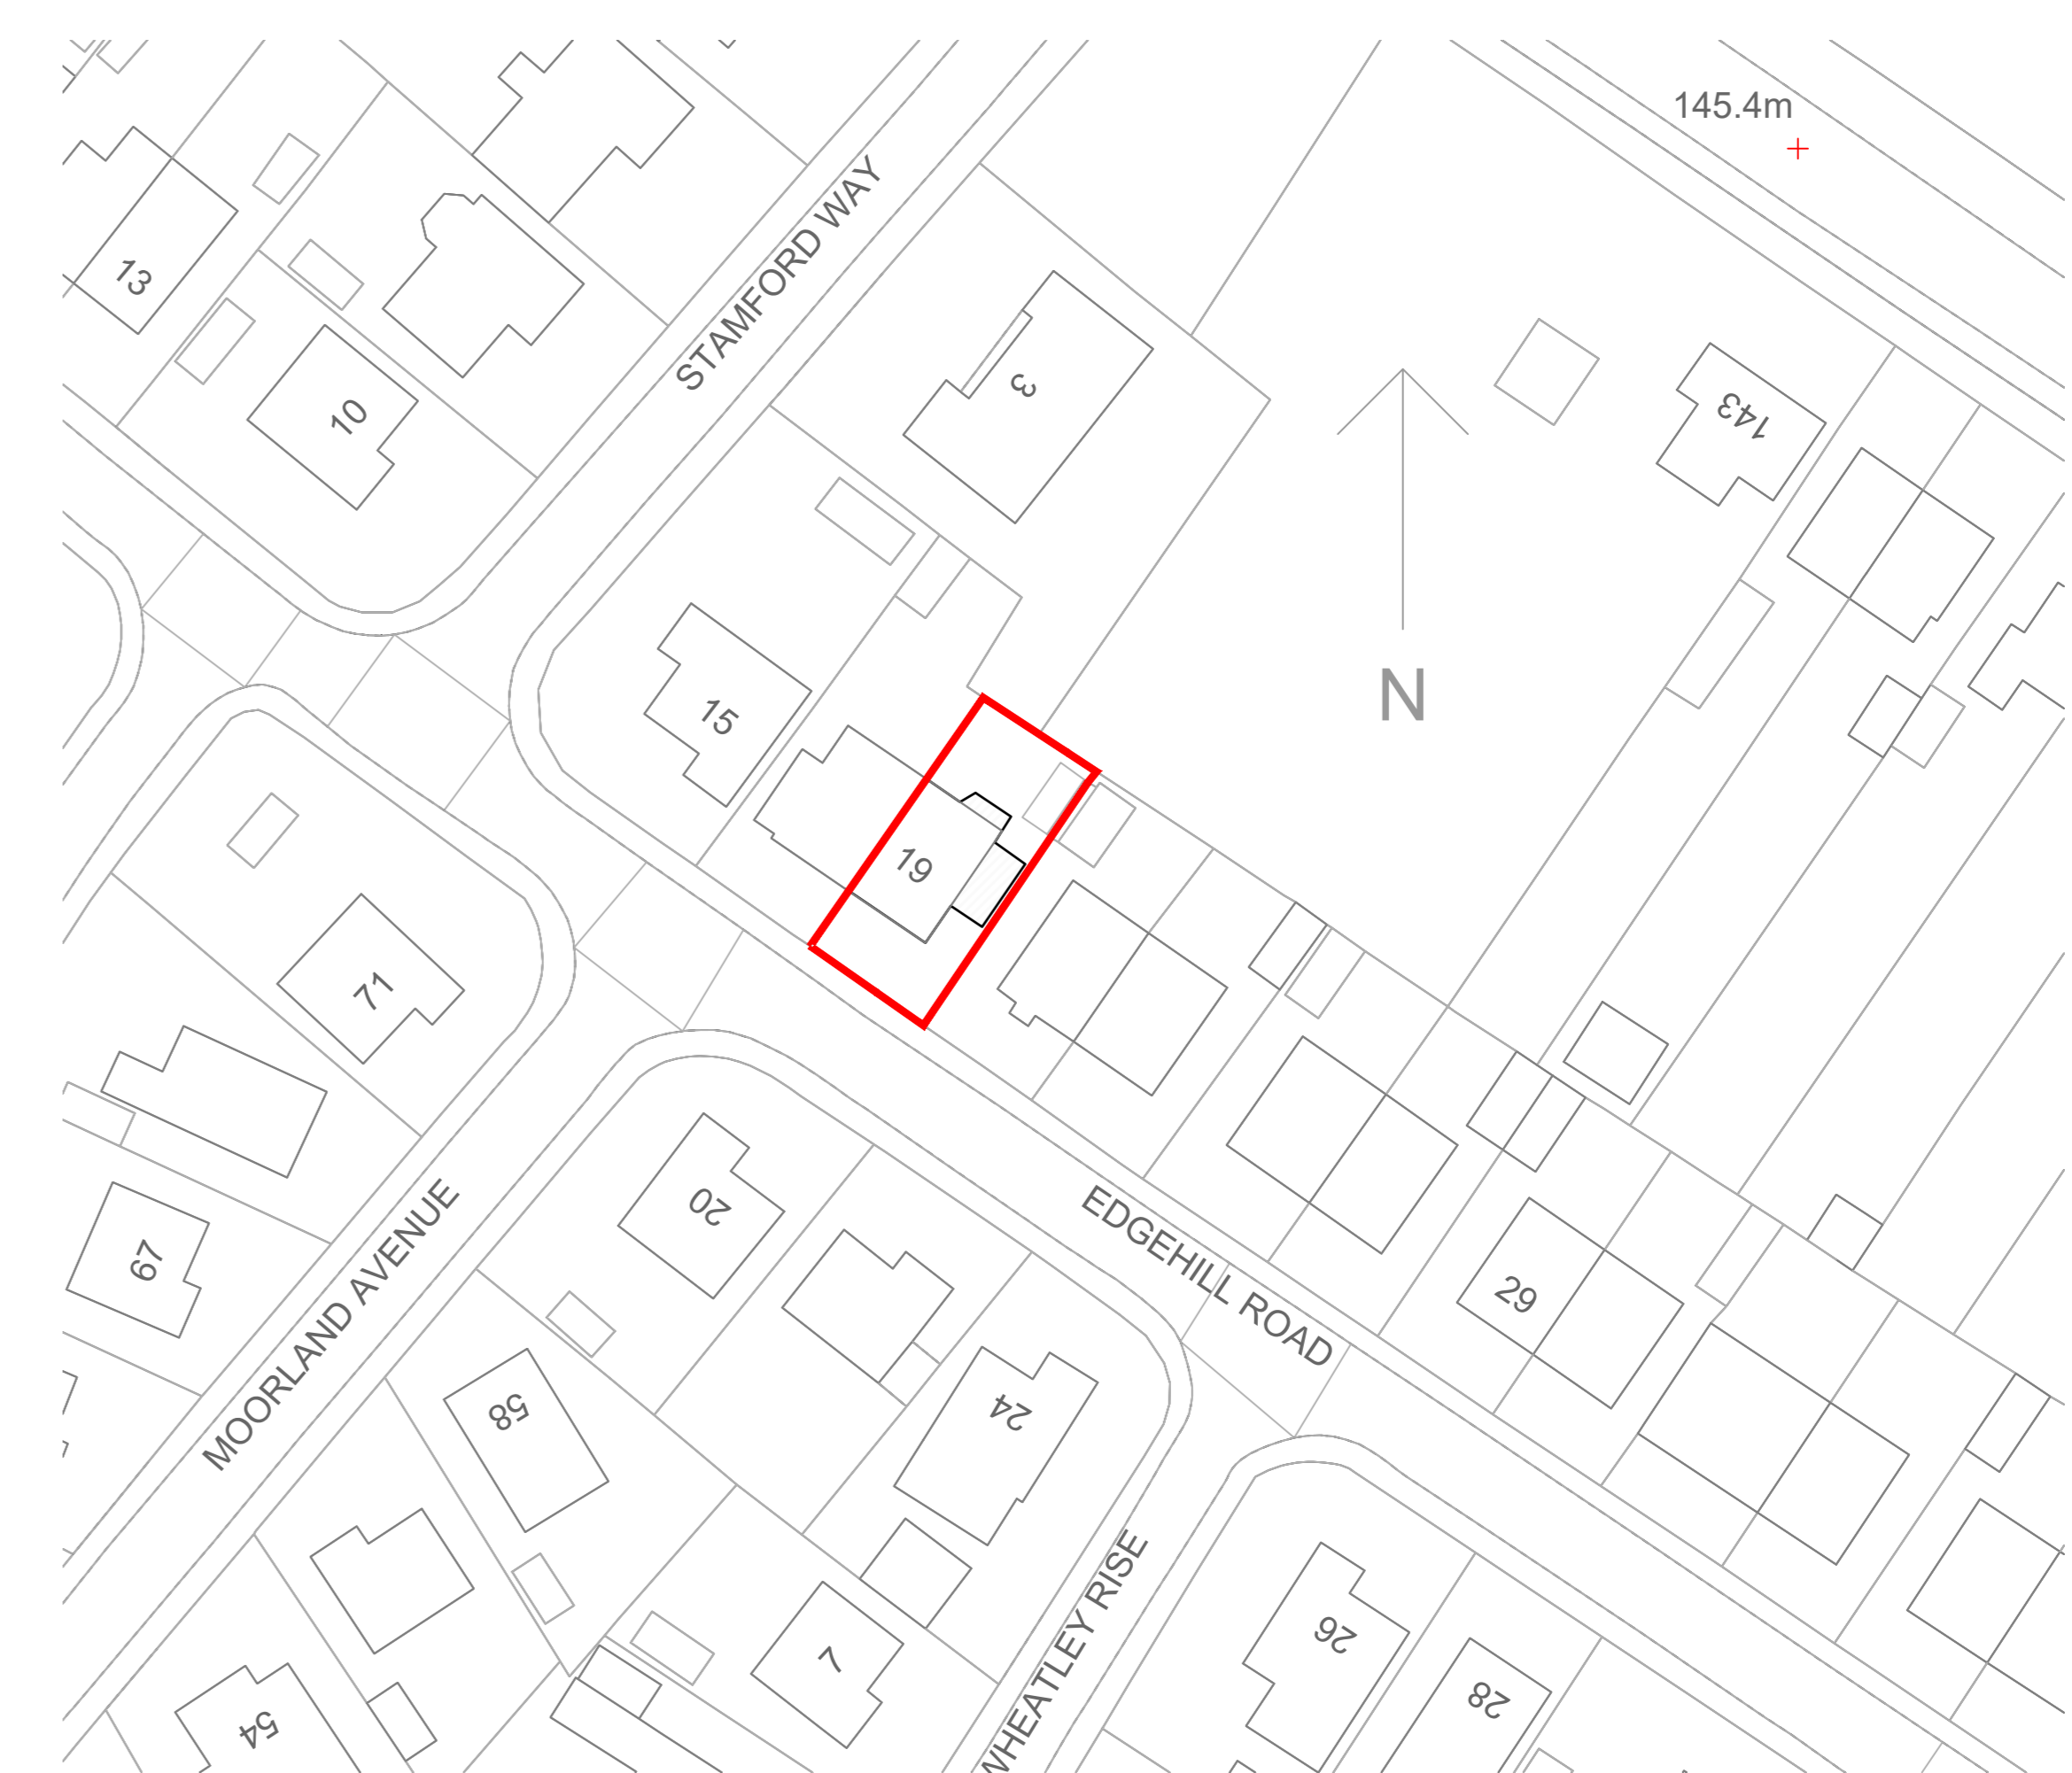

Site Block Plan 1:500

Copyright:
No part of this drawing or any other document pertaining to this project produced by Prodescon Ltd may be reproduced or copied, in part or whole in any format without the prior permission in writing from Prodescon Ltd.

© Crown Copyright and database rights 2019 OS 100047474

 James Young MCAT, MCIIB Chartered Institute of Architectural Technologists Chartered Institute of Building CIOB THE CHARTERED INSTITUTE OF BUILDING	
Project: Proposed side & rear extensions at 19 Edgehill Road, Barnsley, S75 6NL.	
Title: Plans	
Drawn: James Young	
Scale: Varies @ A0	Drawing No': 19EHPL01
Date: Jan' 2020	Xrefs: