



IF IN ANY DOUBT PLEASE ASK THE ARCHITECT FOR CLARIFICATION.

DO NOT SCALE FROM DRAWING. ALL DIMENSIONS TO BE CHECKED ON SITE


THE COPYRIGHT FOR THESE DRAWINGS REMAINS THE PROPERTY OF THE ARCHITECT, THEY MUST NOT BE REPRODUCED IN ANY WAY WITHOUT THE ARCHITECT'S PRIOR WRITTEN CONSENT.

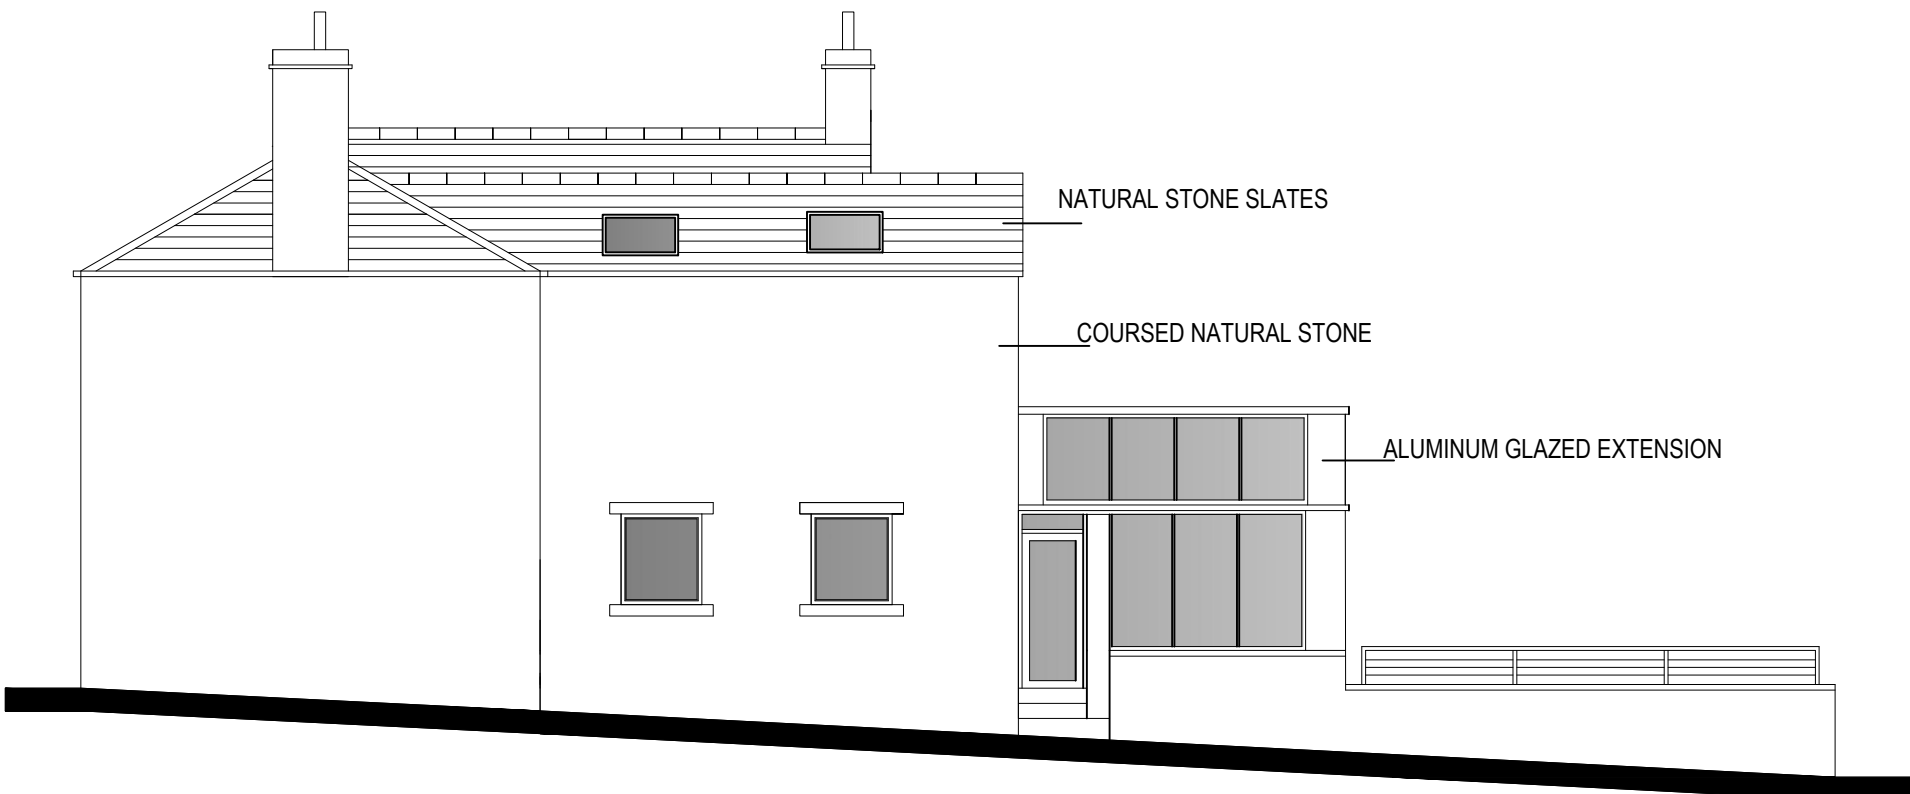

PROPOSED SOUTH ELEVATION

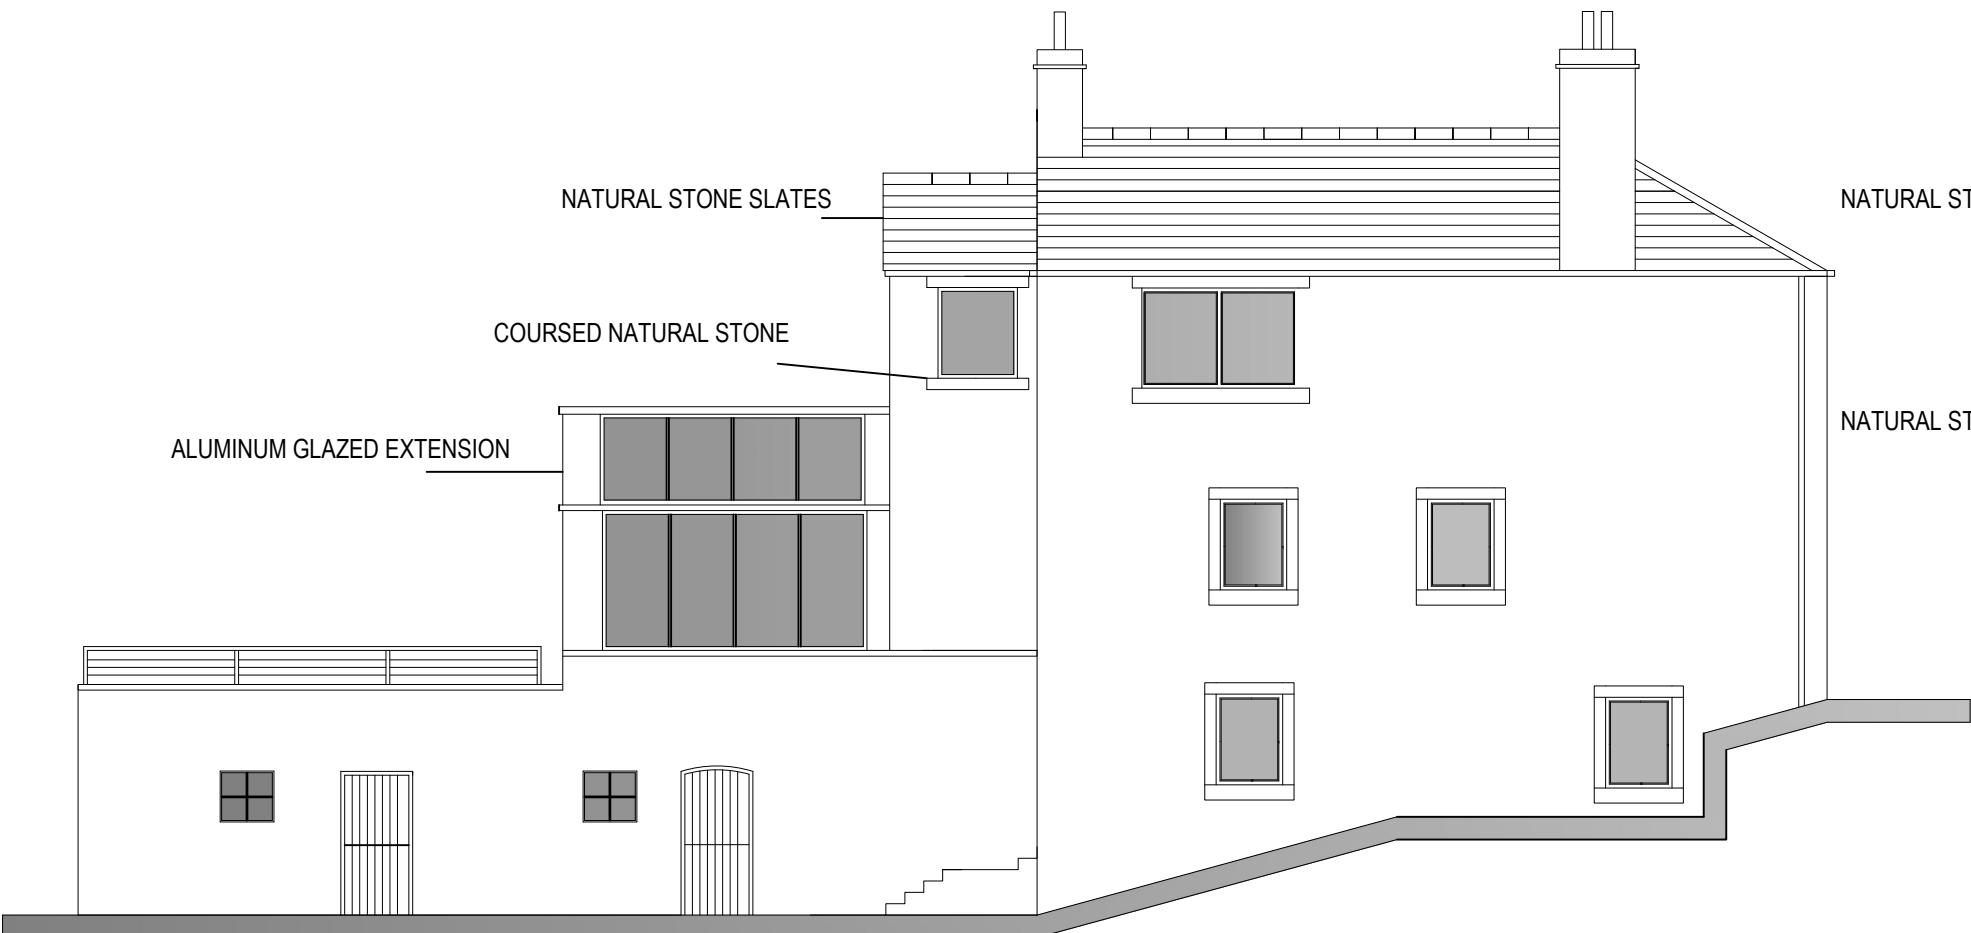


PROPOSED NORTH ELEVATION

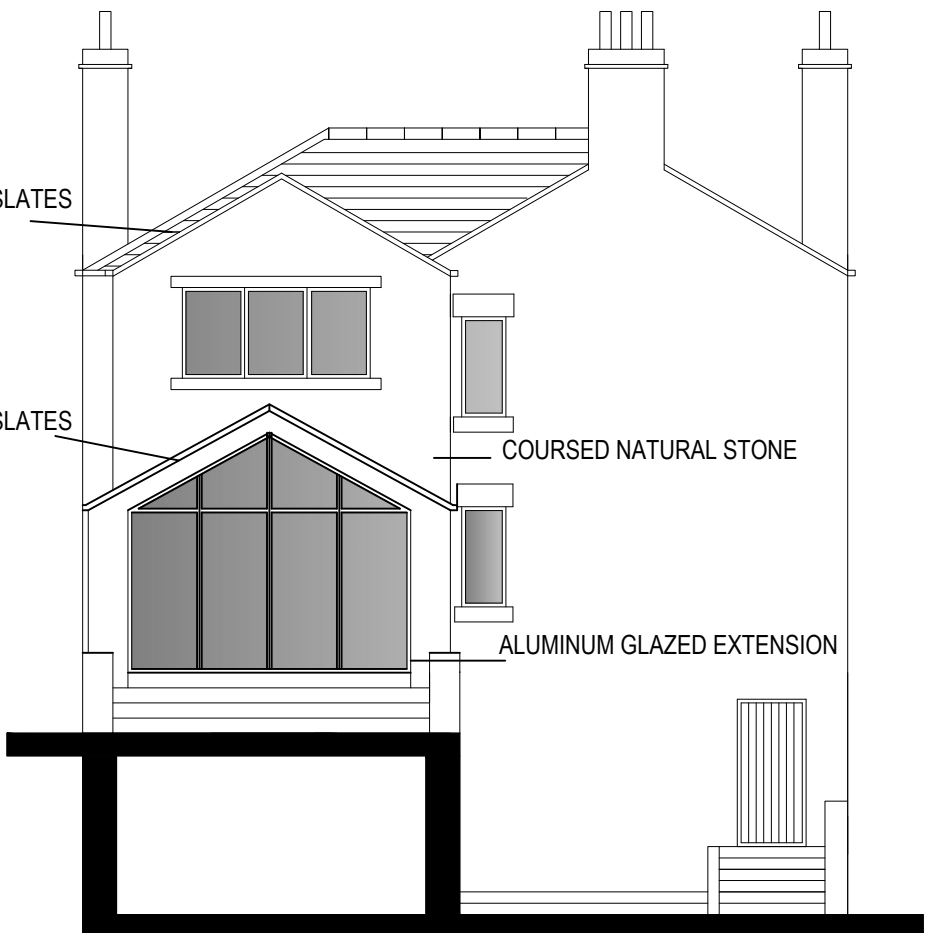


PROPOSED EAST ELEVATION




PROPOSED WEST ELEVATION

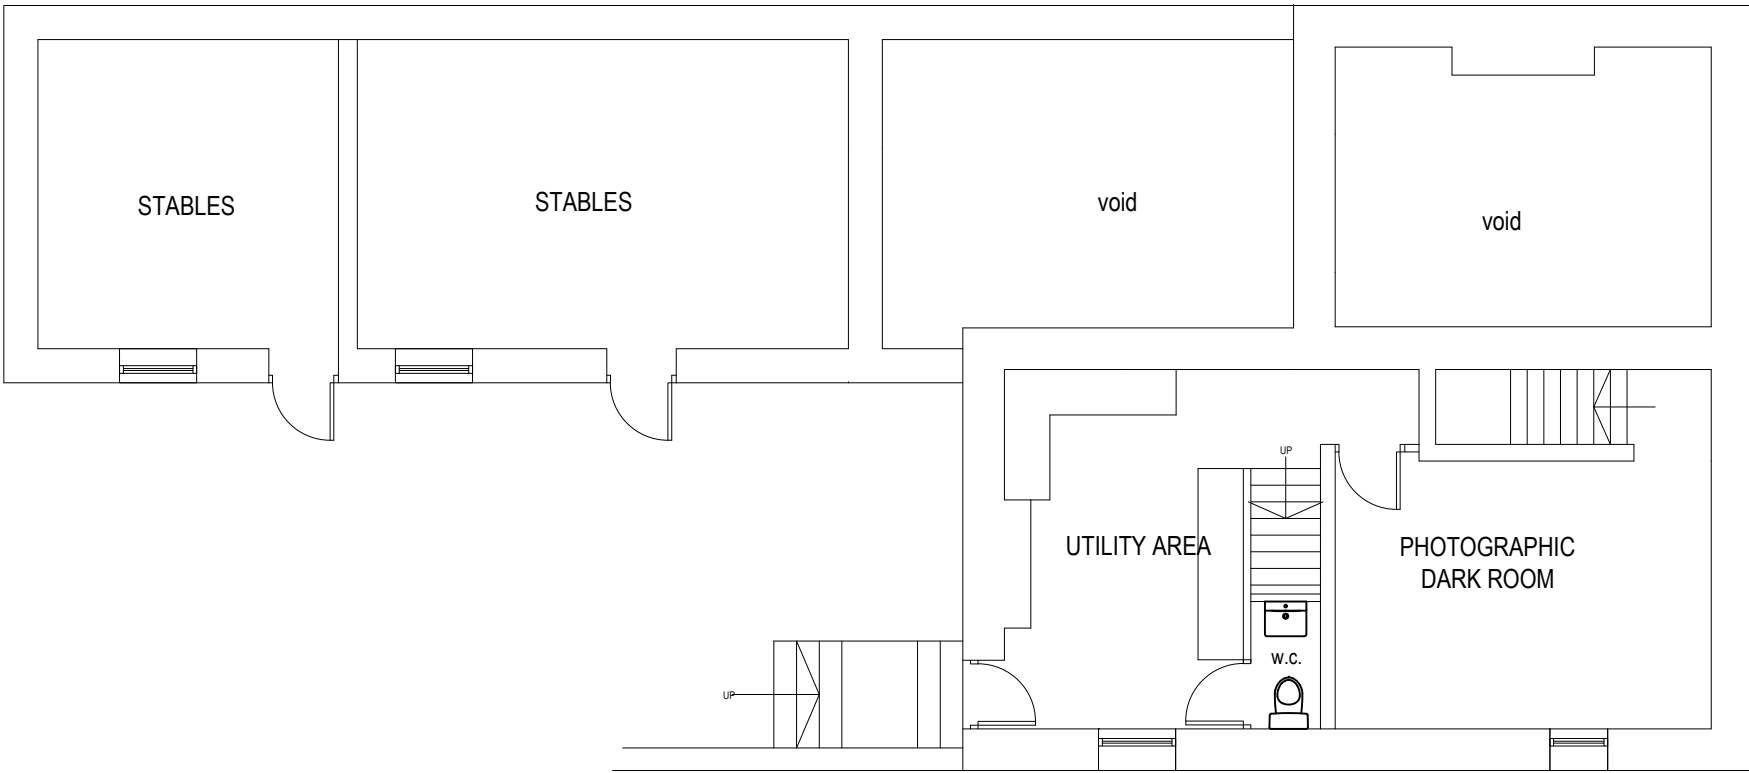


PROPOSED LOWER GROUND FLOOR PLAN

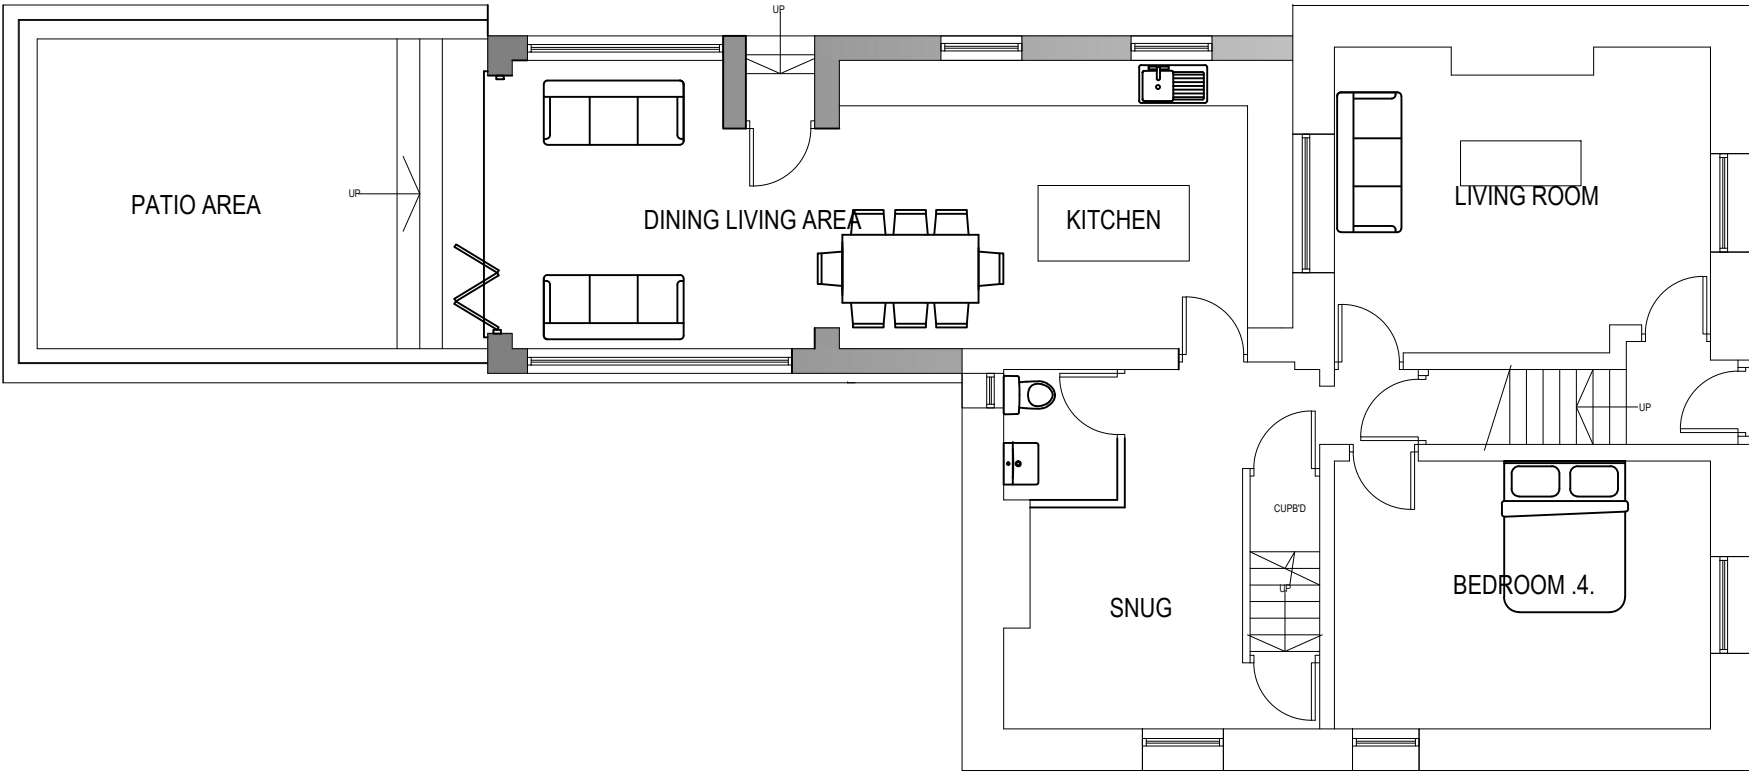

PROPOSED GROUND FLOOR PLAN

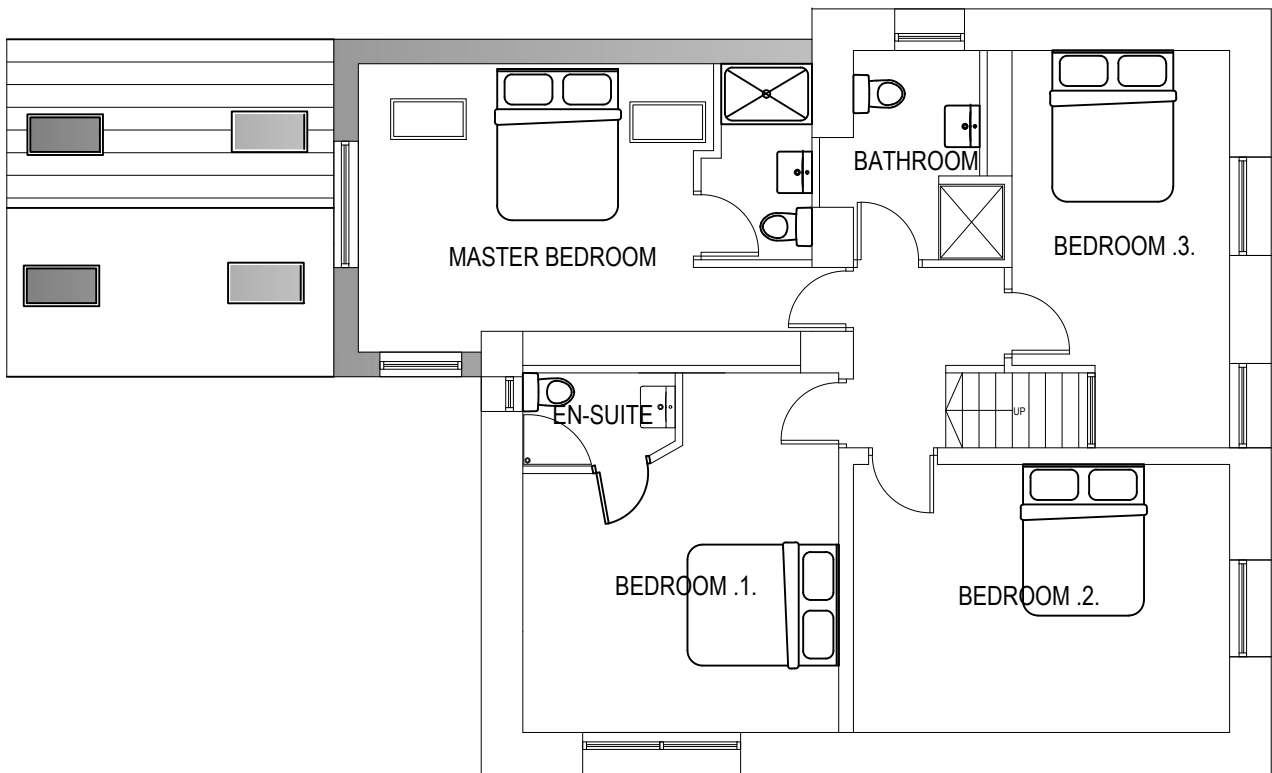

PROPOSED FIRST FLOOR PLAN

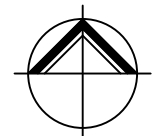

**NORTHERN
DESIGN
PARTNERSHIP**
Chartered Architects

THE CHAPEL
MILLMOOR ROAD
MELTHAM
HUDDERSFIELD HD9 5JU
TELEPHONE (01484) 854848
FAX (01484) 854949

CLIENT
MR & MRS C SMITH

PROJECT
**PROPOSED EXTENSION AND
ALTERATIONS DON VILLA
HAZELHEAD**

DRAWING TITLE
PROPOSED PLANS AND ELEVATIONS

Rev.	Notes	Date	Drawn
*	*	*	*

SCALE
1:100@A1
11.19
A.D.

PROJECT No.
1990

DRAWING No.
02

Rev.
-