



- All dimensions and levels are to be checked on site.
- Any discrepancies are to be reported to APL Architecture before any work commences.
- This drawing shall not be scaled to ascertain any dimensions. Work to figured dims only.
- This drawing must not be used for any other purpose other than for which it is supplied.
- Title overlay drawings and ownership boundaries are produced using all reasonable endeavours. APL Architecture cannot be responsible for the accuracy or scale discrepancy of base plans supplied to them.


Rev	Description	Date	By
A	Notes and levels added	16.11.16	SME

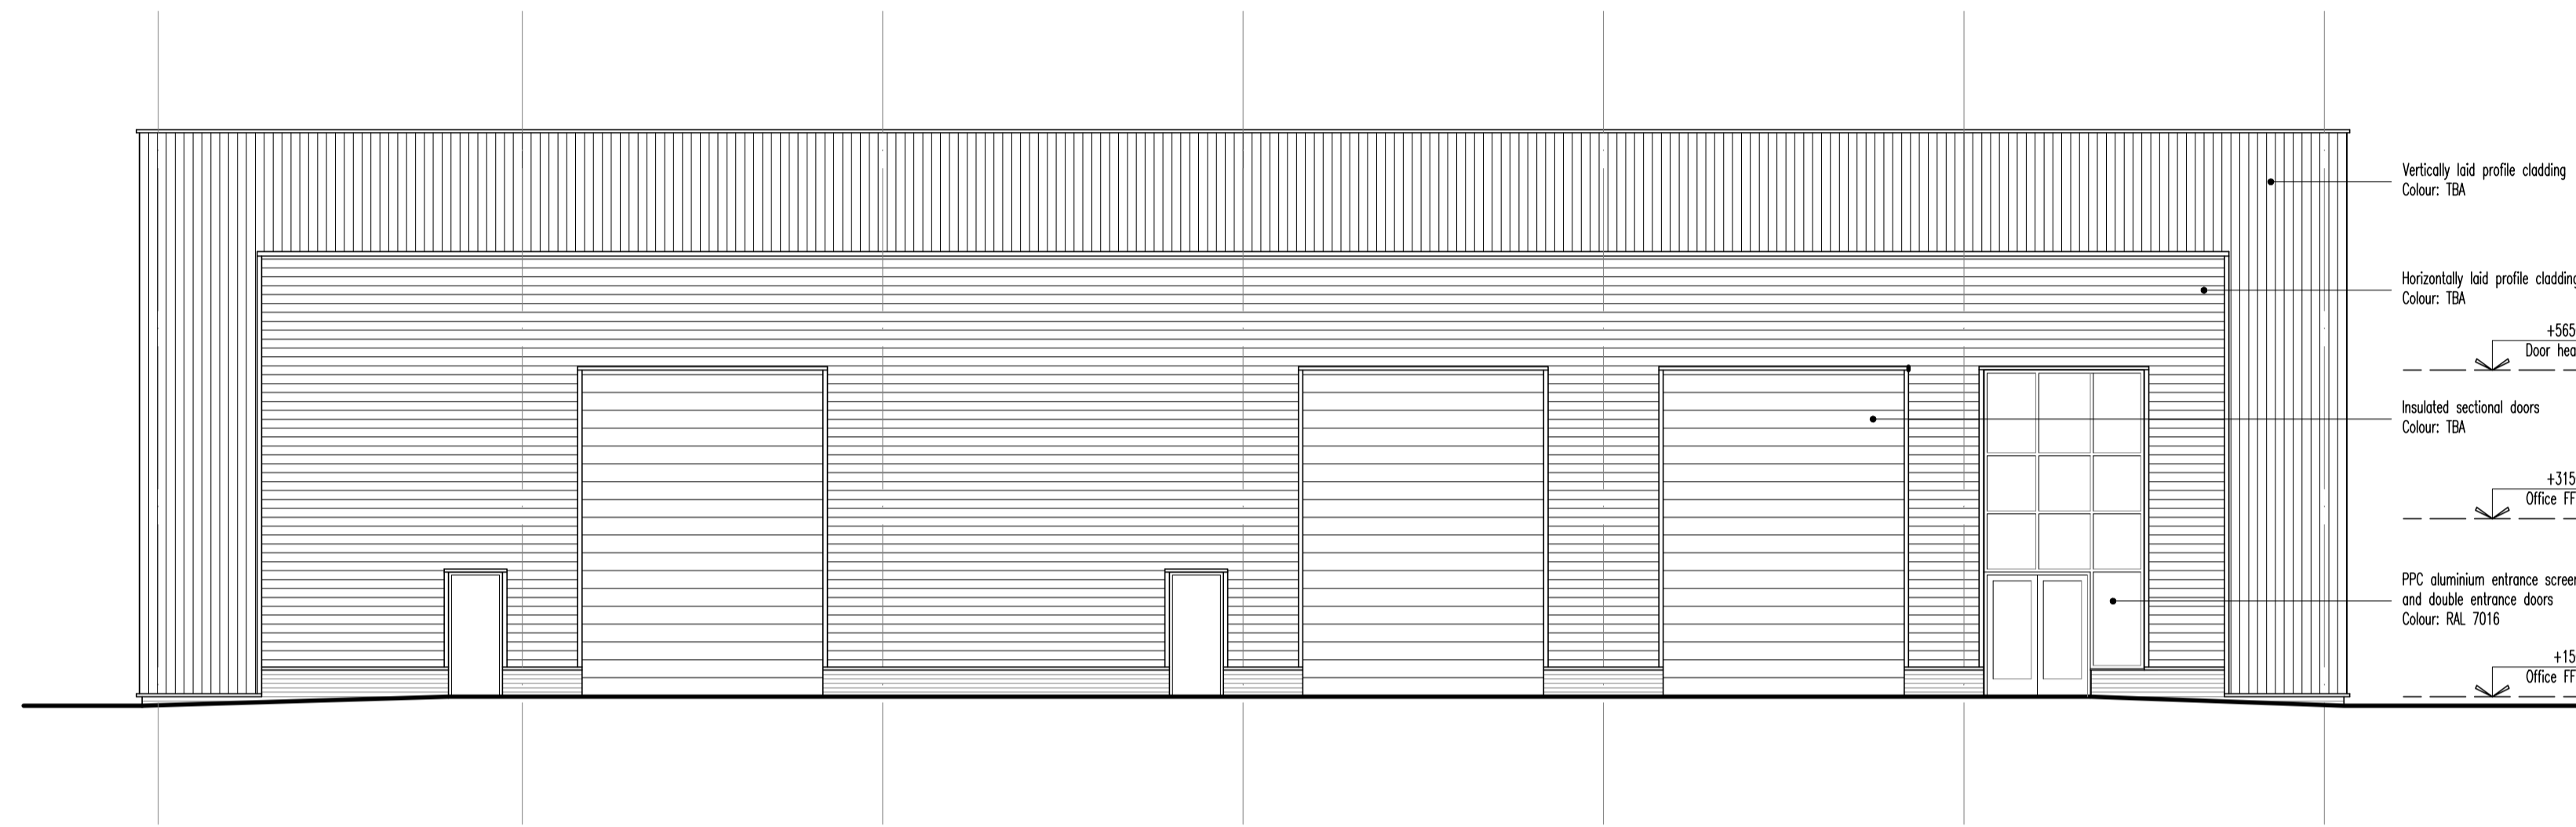


FRONT ELEVATION  
1:1000A1

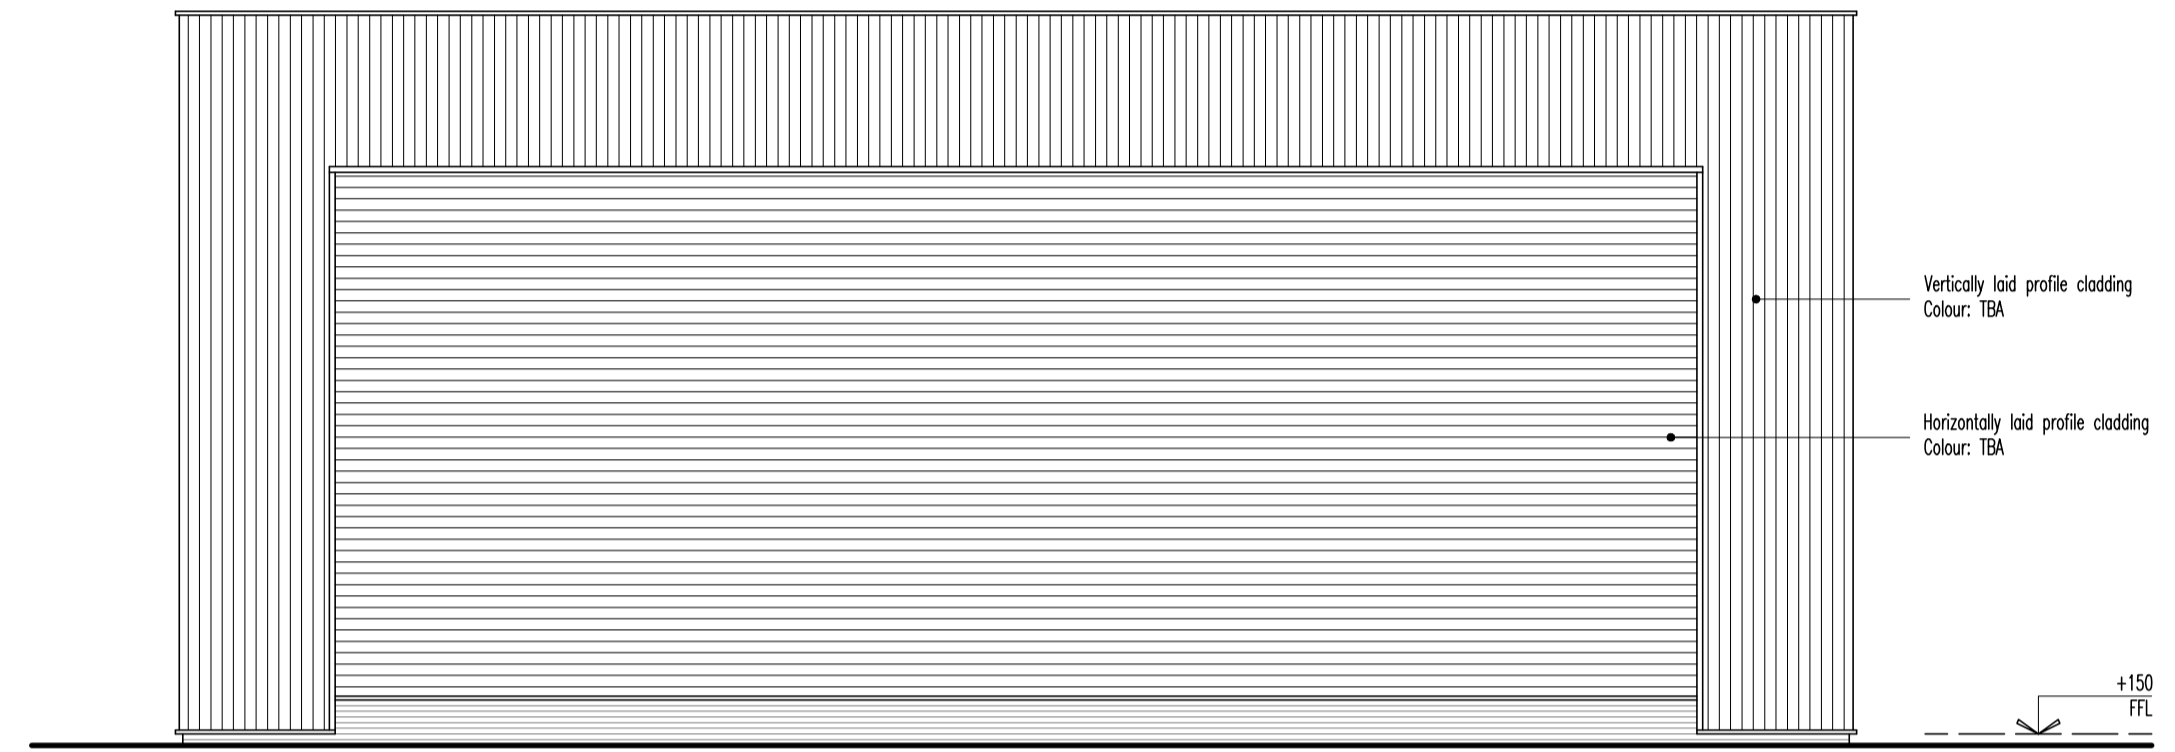

GABLE ELEVATION  
1:1000A1

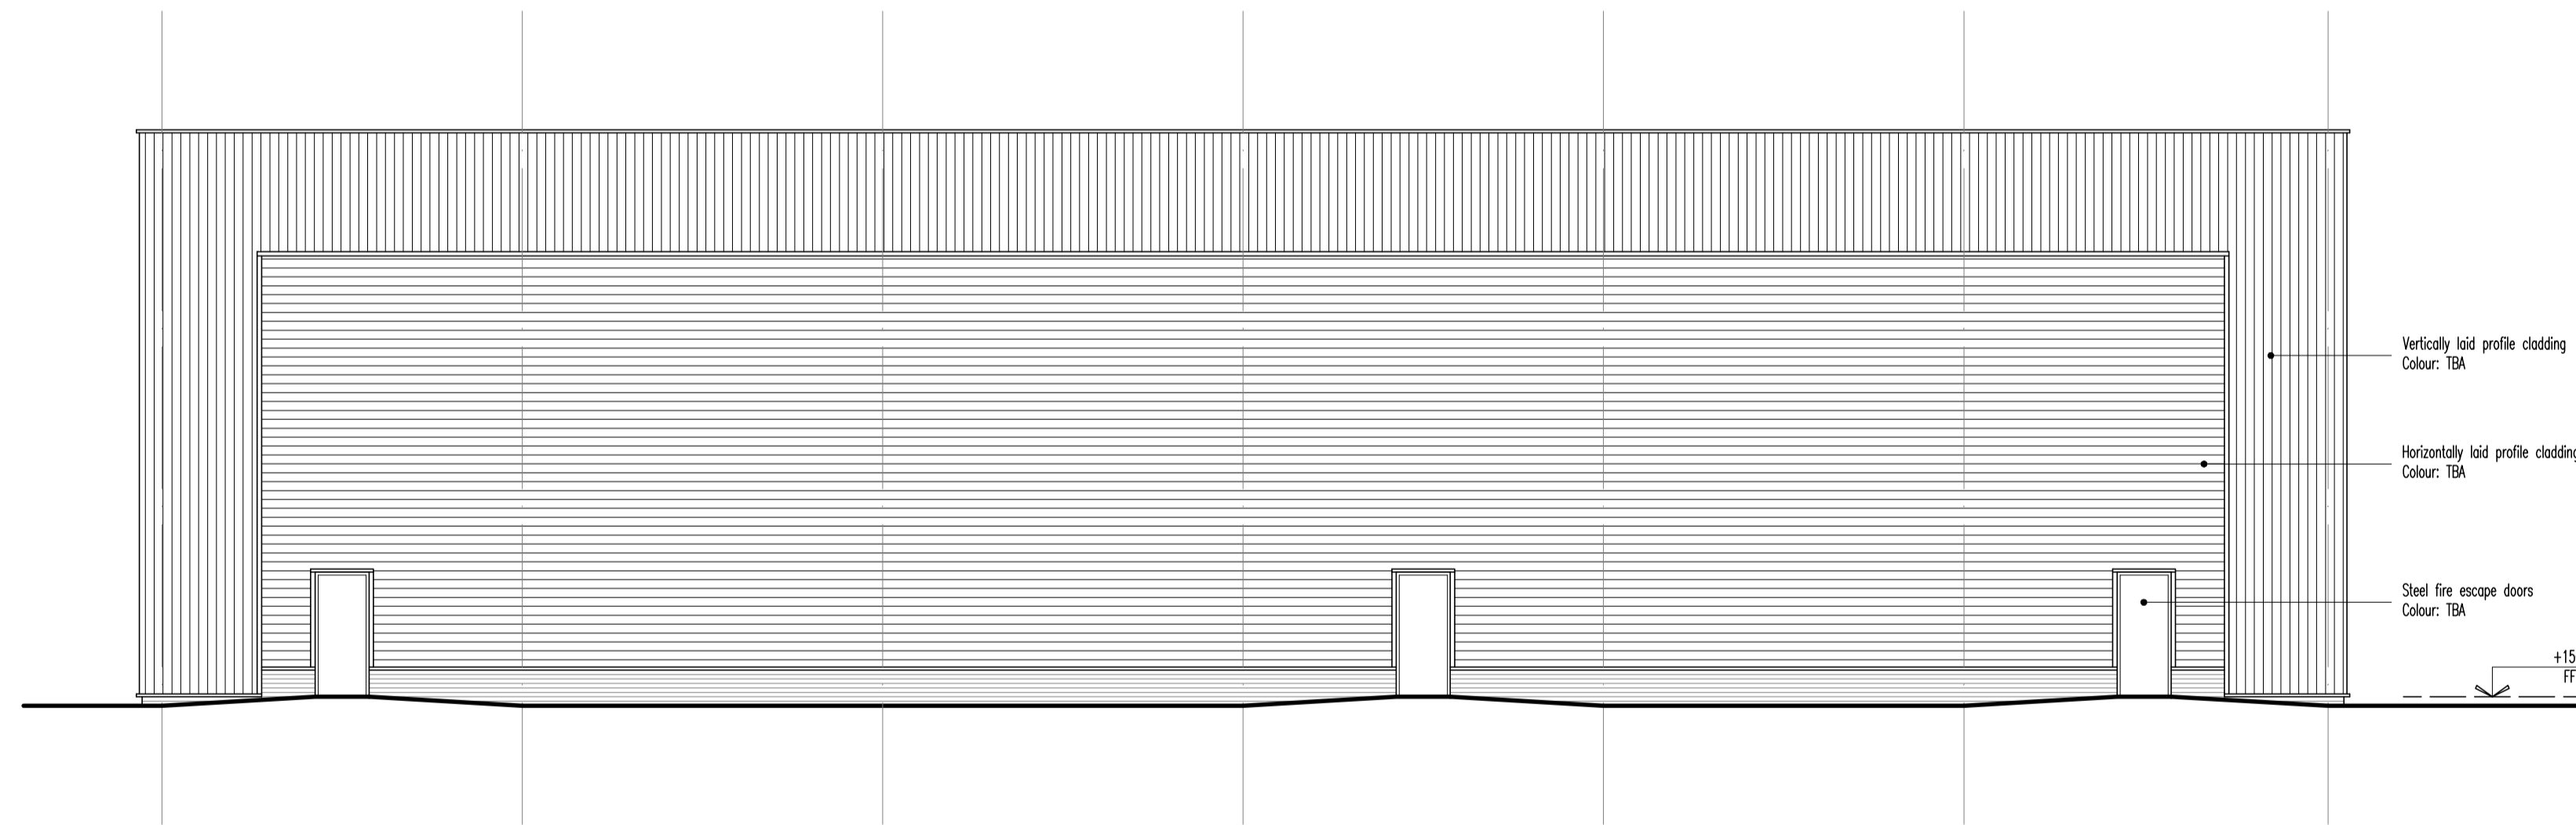

REAR ELEVATION  
1:1000A1

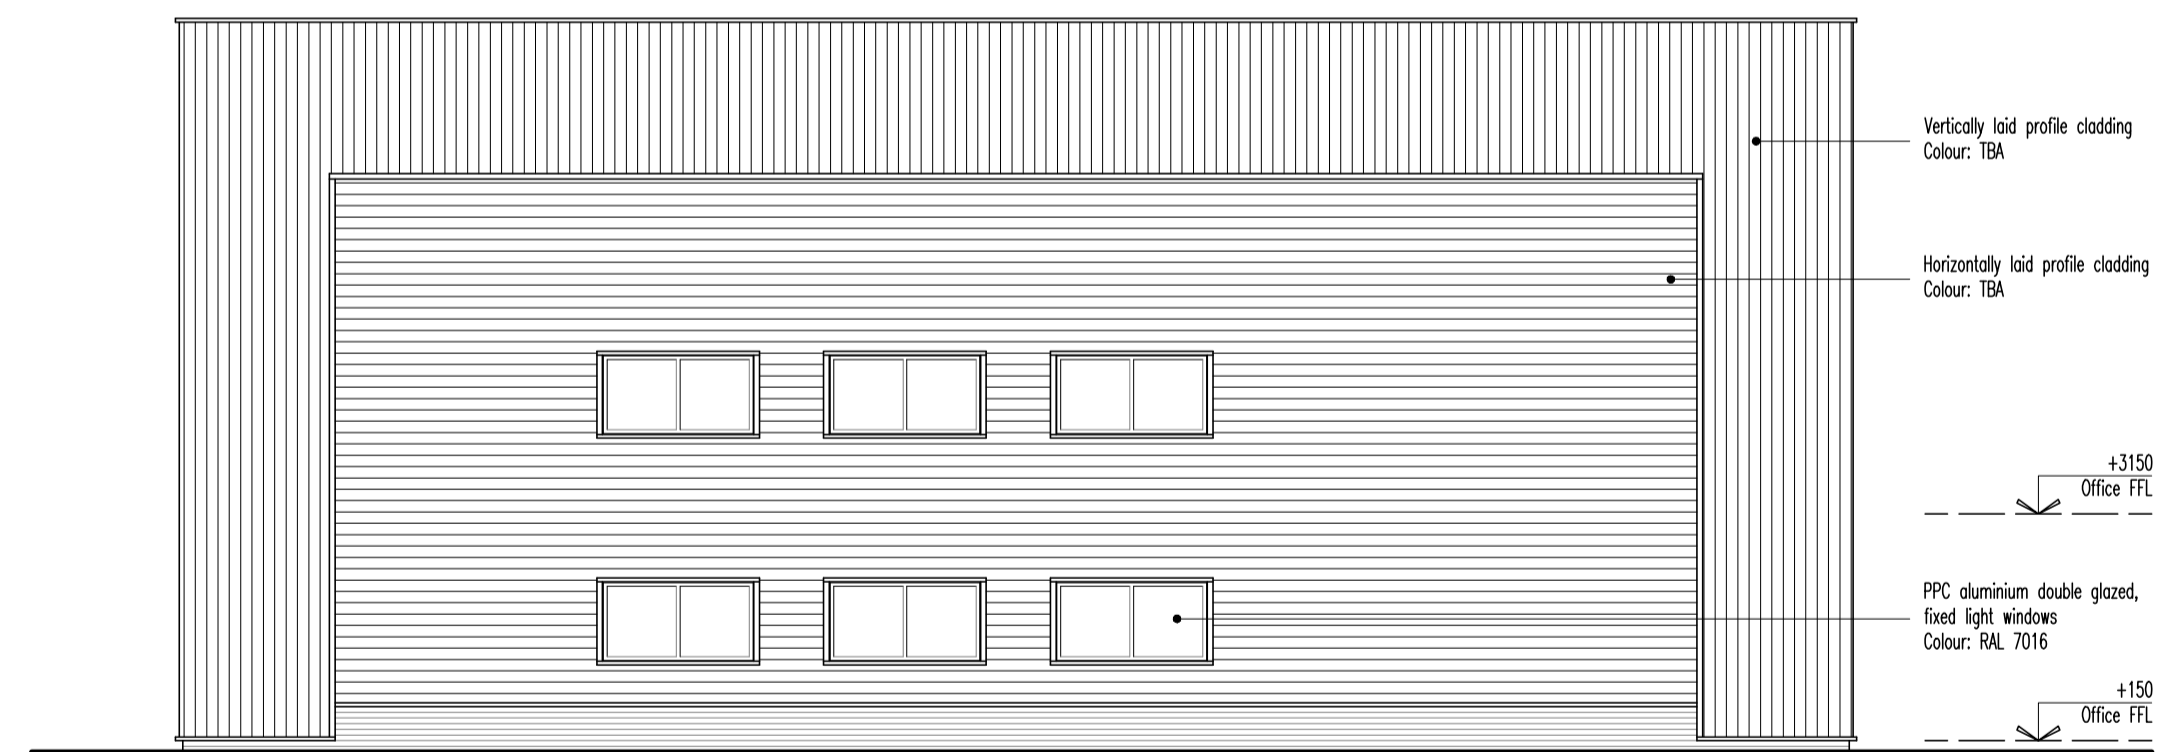

OFFICE GABLE ELEVATION  
1:1000A1

Purpose:  
PLANNING

Contract:  
Proposed Warehouse  
Barkston Road  
Barnsley

Drawing:  
GA Elevations

Date:  
Nov '16

Drawn:  
sean@aplarchitecture.co.uk