


Drawing No.	Rev No.
MAV001 -002	

DO NOT SCALE: Contractor to check all dimensions and report any omissions or errors


NOTES

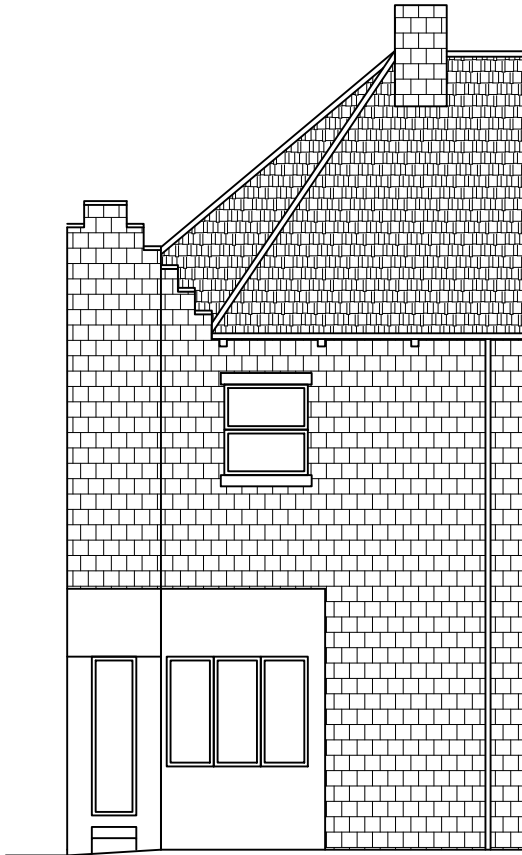

EXISTING FRONT ELEVATION
SCALE 1:100 AT A3



EXISTING SIDE ELEVATION
SCALE 1:100 AT A3

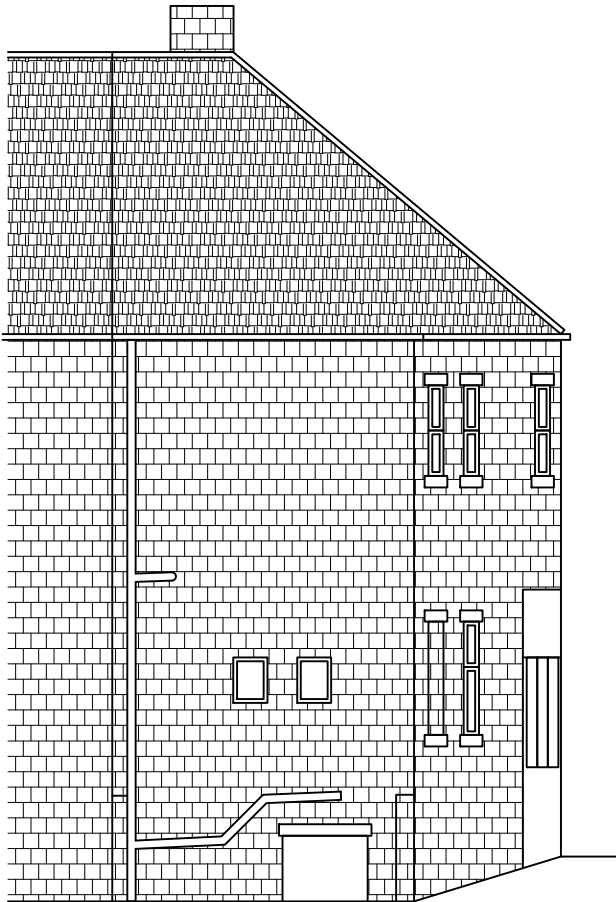

EXISTING REAR ELEVATION
SCALE 1:100 AT A3

Rev	Description	By	Chk	App	Date
-----	-------------	----	-----	-----	------

JRB DESIGNS Ltd
1 Saville Road
Cudworth
Barnsley
S72 8LT
Tel: 01226 383542
Fax: 01226 380078
Mob: 07970 541192
Email: john@jrbdesigns.co.uk

This drawing is copyright. © jrbdesigns Ltd.

Client	MR. A VERMA
--------	-------------

Drawing Title	EXISTING ELEVATIONS
---------------	---------------------

Address	178 SHEFFIELD ROAD BARNSELY S70 4PD
---------	---

Project Title:	PROPOSED SHANGE OF USE FROM OFFICES TO 2 FLATS
----------------	---

Purpose of Issue:	PLANNING
-------------------	----------

Drawing Status	FIRST ISSUE
----------------	-------------

Scale at A3 AS SHOWN	Drawn By JRB	Date 27/04/2022
Checked By	Date 27/04/2022	Approved By Date 27/04/2022

Project No. MAV001	Drawing No. 002	Revision -
-----------------------	--------------------	---------------

APPROVAL ☒ INFORMATION ☐ TENDER ☐ CONTRACT ☐ CONSTRUCTION ☐