


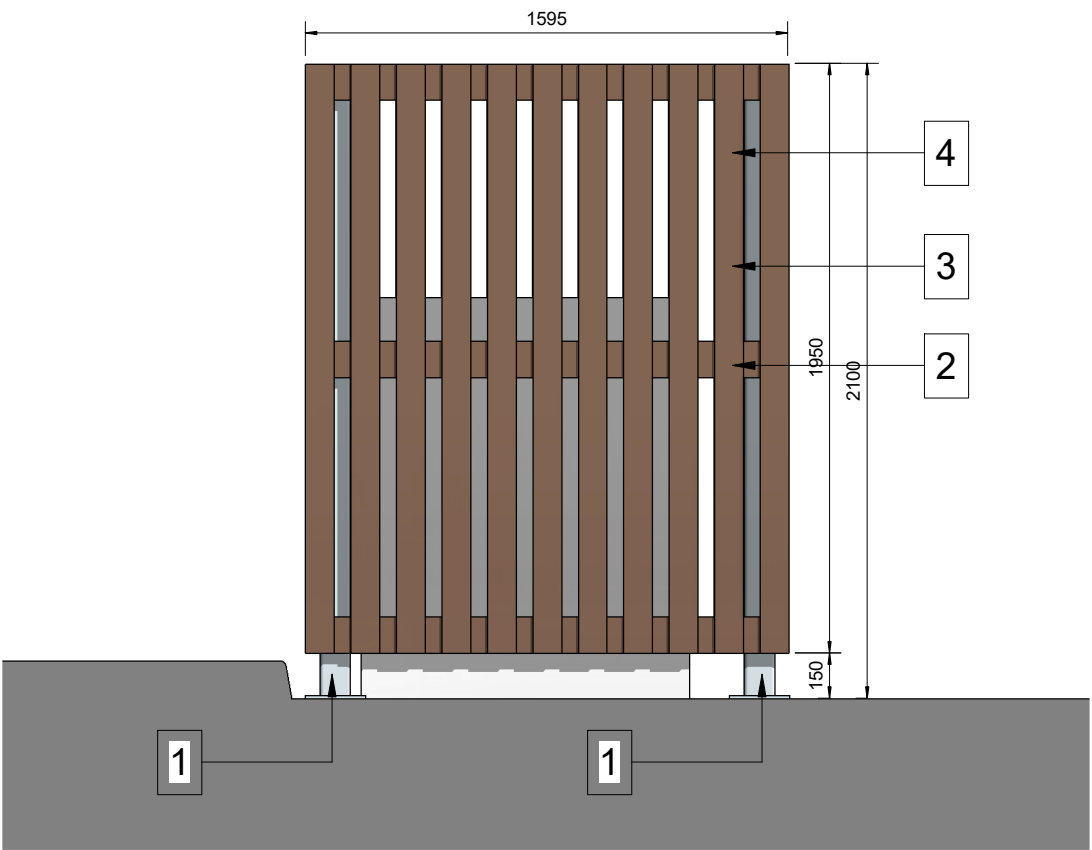

Rear Elevation

1 : 25




Side Elevation

1 : 25

Materials Key


1 : 25

- 1. 100x100mm galvanised steel posts and base plates bolted to service yard slab
- 2. 38x125mm treated s/w timber rails bolted through steel posts with galvanised bolts
- 3. 95x10mm vertical boards nail-gunned to outer-face of horizontal rails

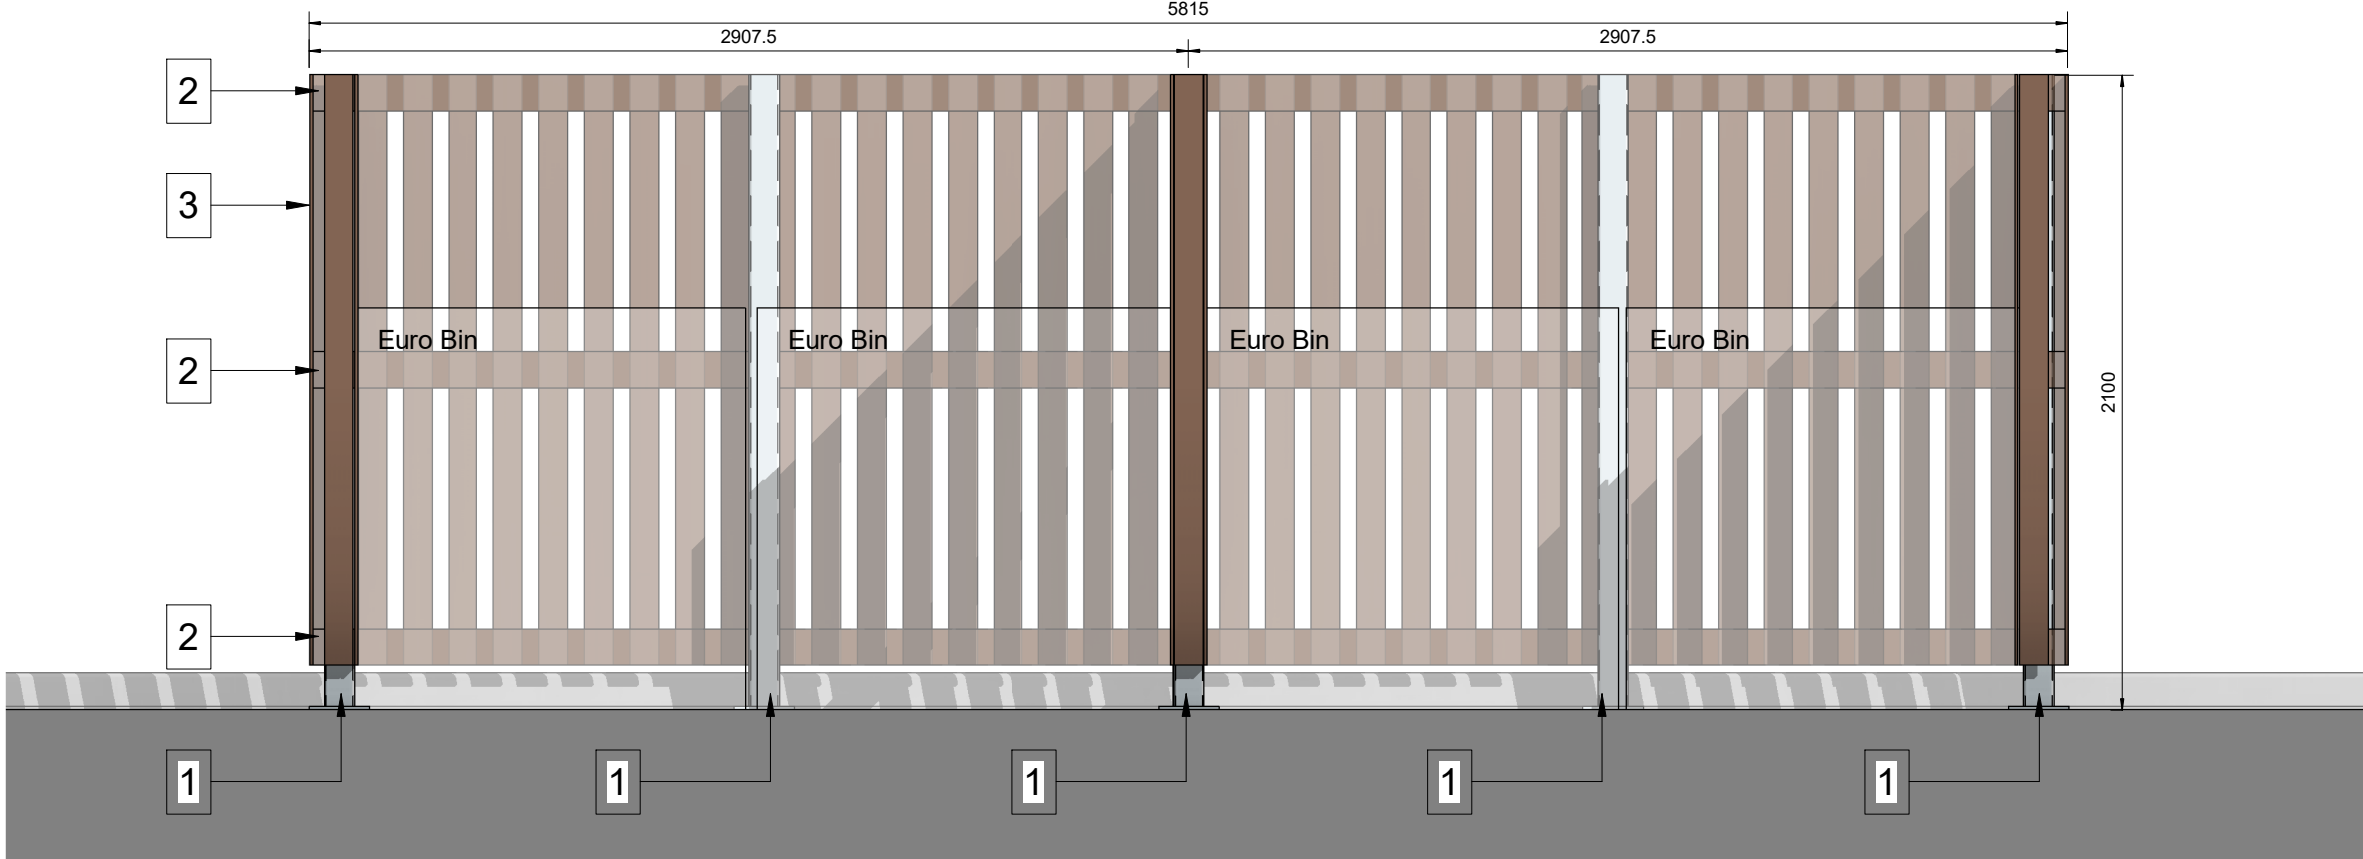

Front elevation


1 : 25

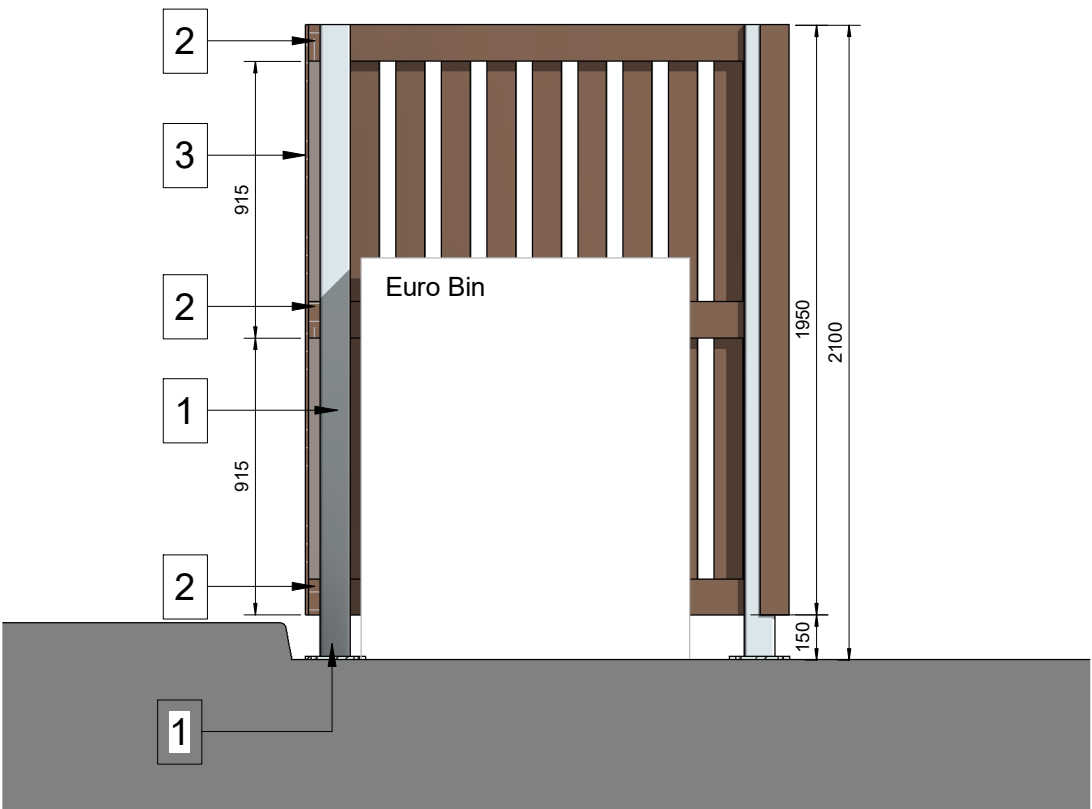

Section 1

1 : 25

For Bin store locations please refer to Site plans
15315-(P)114A &15315-(P)115A

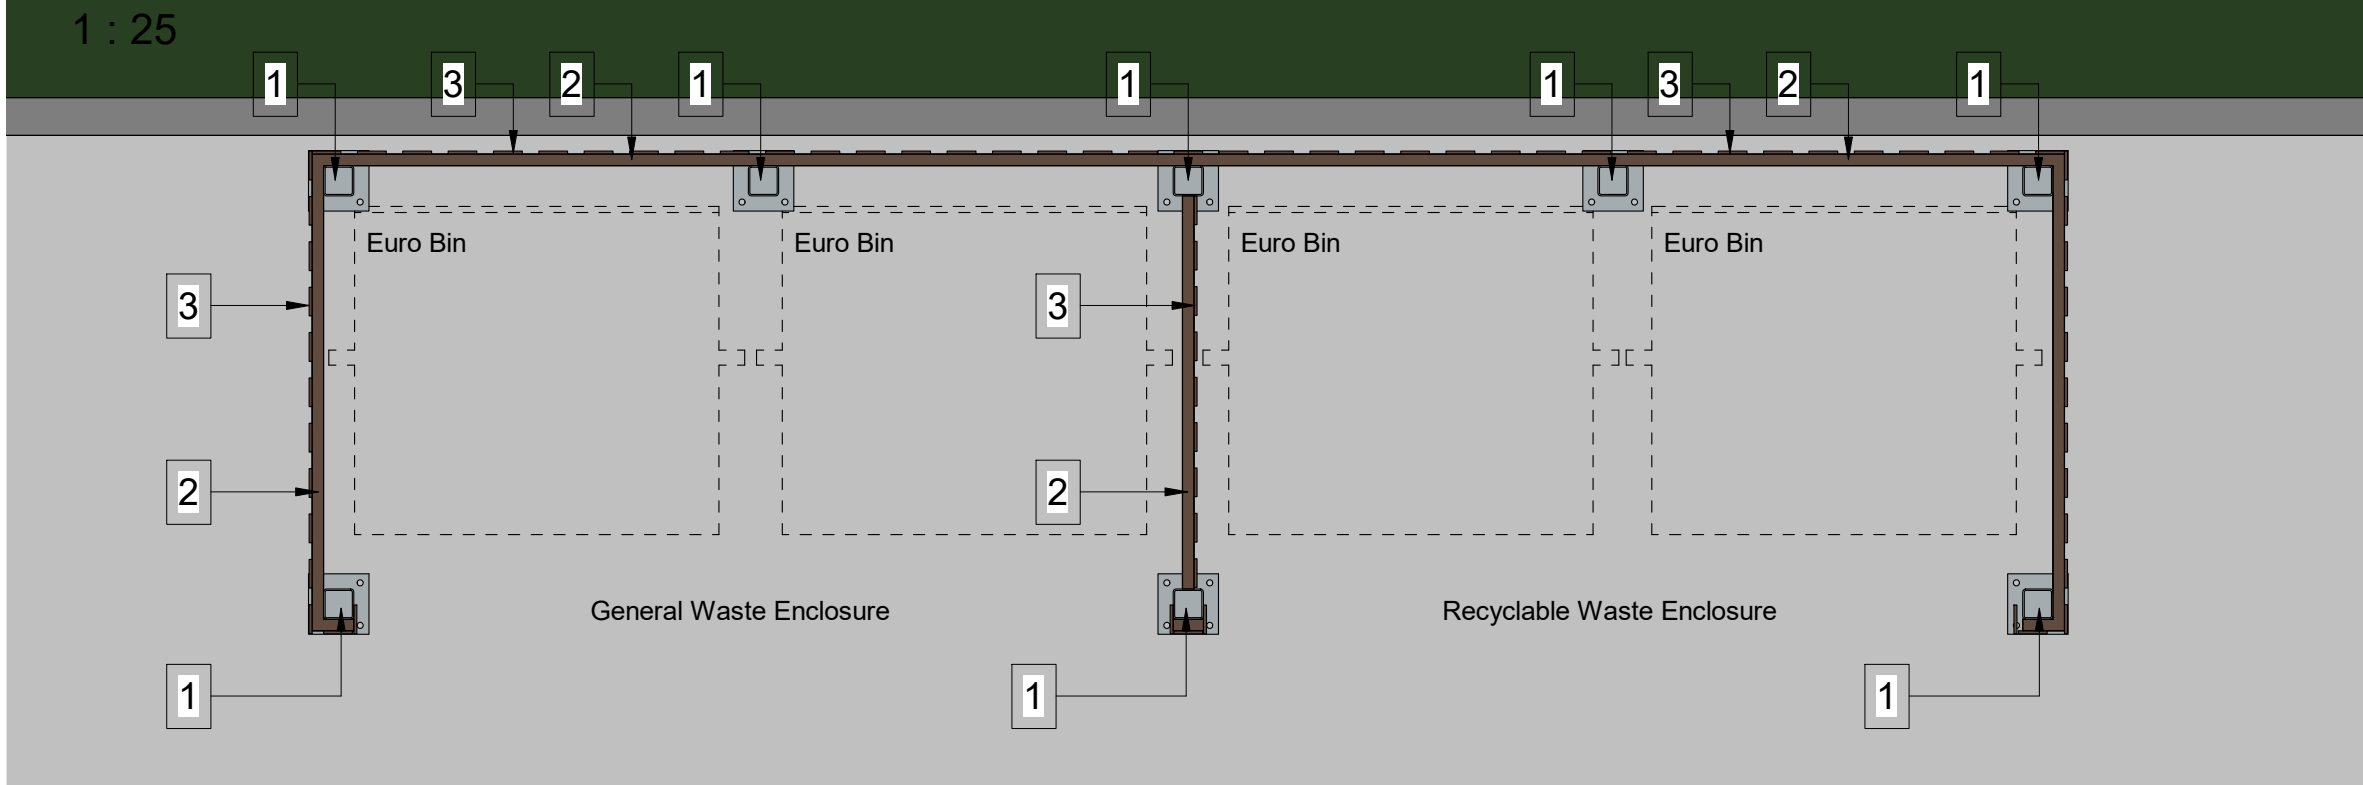

Plan

1 : 25

Project Title		Proposed Industriail Development		Drawing Title		Proposed Bin Store	
Client		Gregory Properties		Job-Dwg No		15315 - (P)135	Rev
Status		PLANNING		Scale		1 : 25	Drawing Size A2
Drawn By		NBB	Checked By	JMR	Date	03.2021	
Description		Dearne Valley Parkway Barnsley		Rev			Chk'd By
Date				Rev			Chk'd By
Description				Rev			Chk'd By
Date				Rev			Chk'd By
Description				Rev			Chk'd By
Date				Rev			Chk'd By
Description				Rev			