




VISUAL SCALE 1:100 @ A3



Direction
of North

Do not scale from this drawing
The contractor is to check all dimensions on site and report any discrepancies to the architect
All rights described in chapter IV of the copyright, designs and patents act 1988 have been generally asserted

Notes

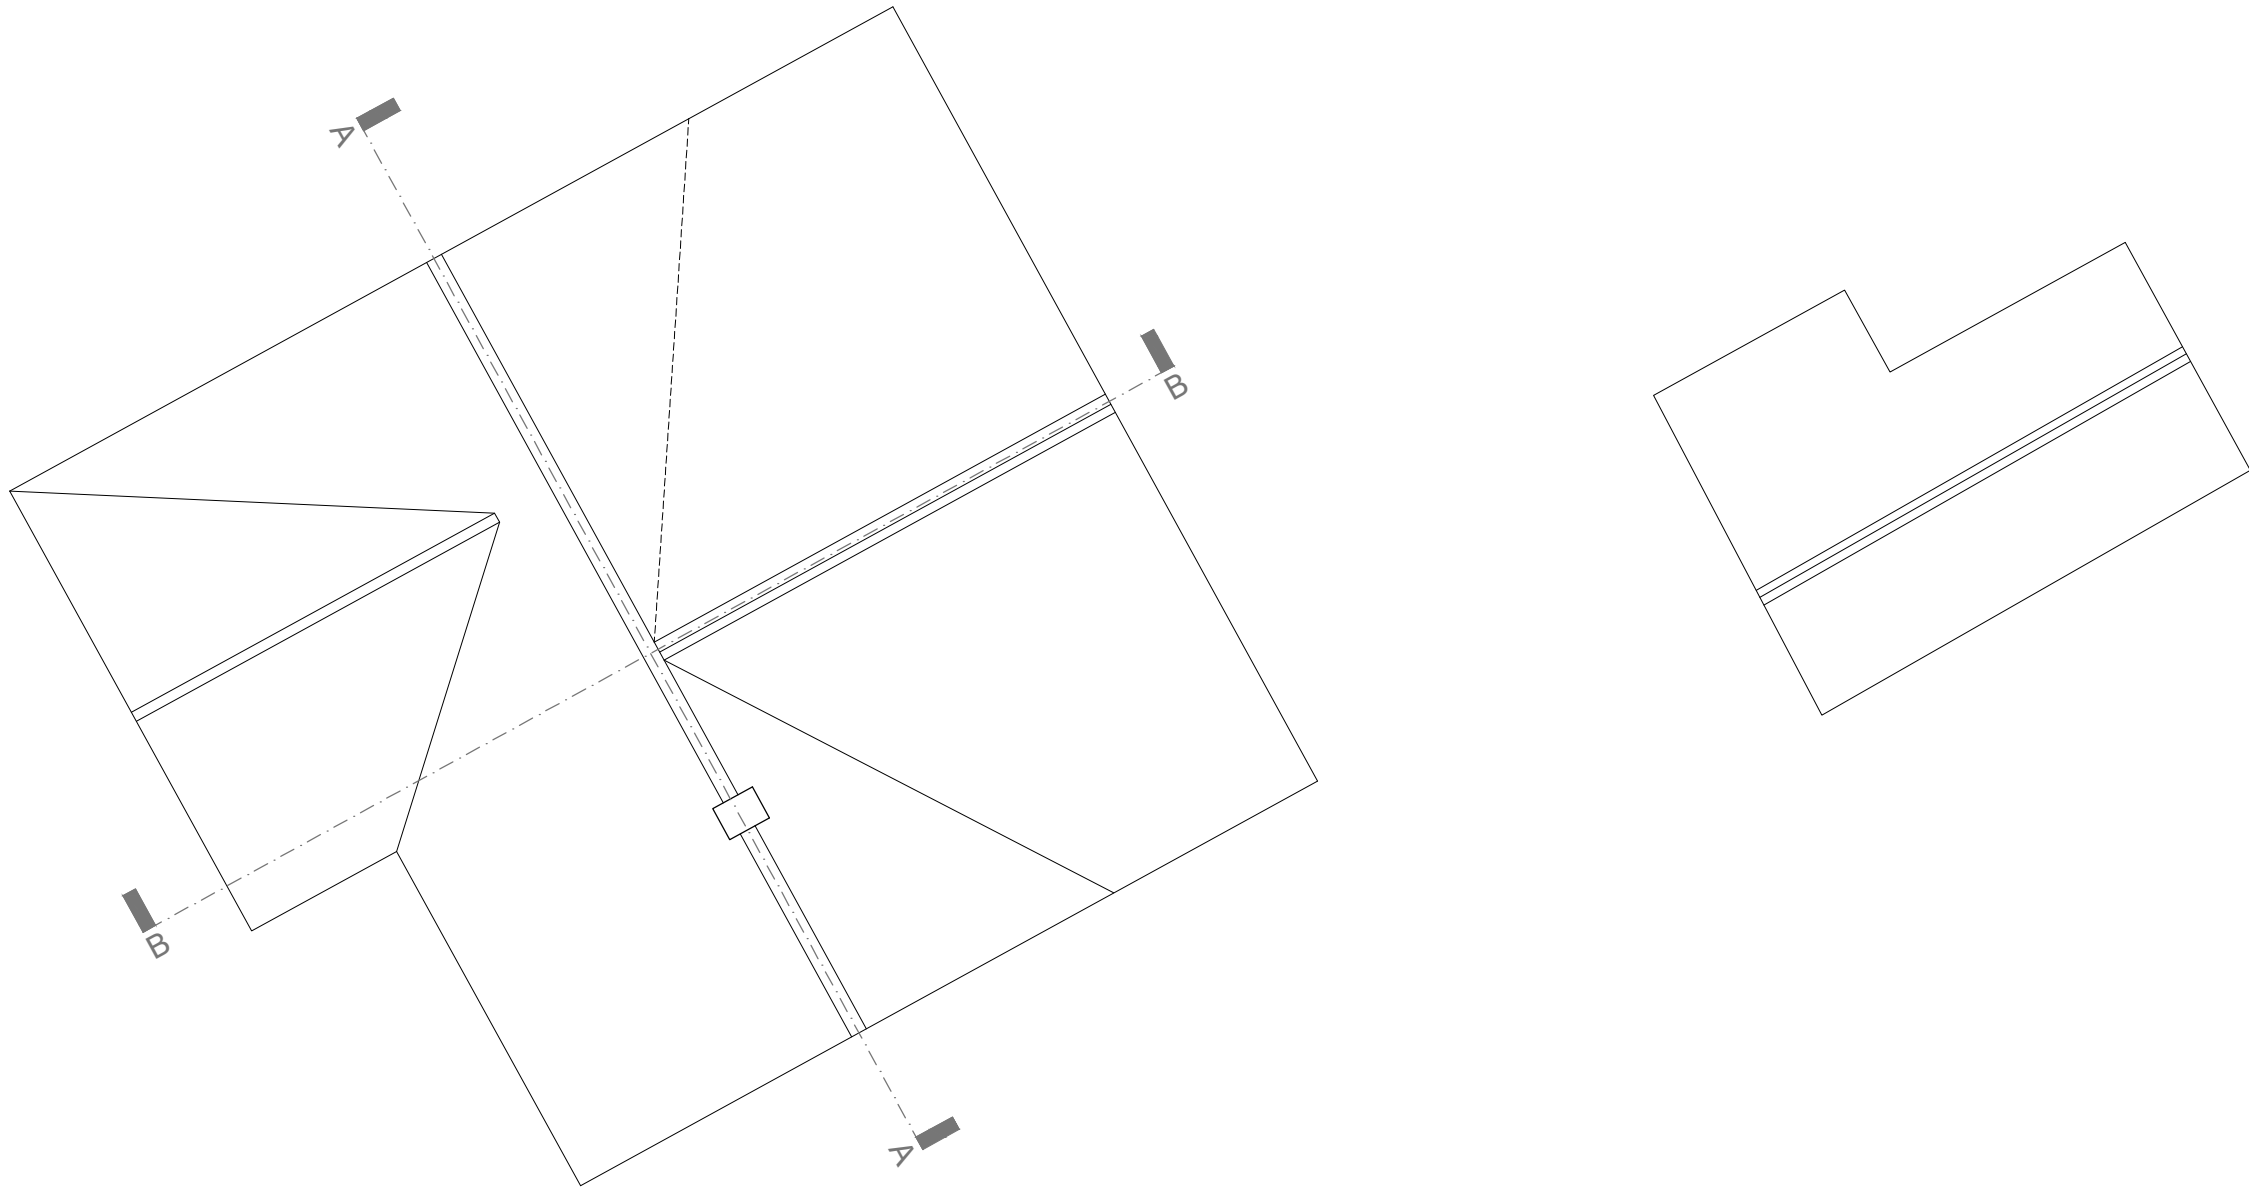

A	Initial Issue	30.12.19
---	---------------	----------

Rev	Description	Date
-----	-------------	------

**S75.
DESIGN**

Project
43 Wigfield Drive, Worsbrough
Barnsley, S70 5JE

Drawing
Existing Roof Plan

Scale 1 :100 @ A3	Drawn CJR	Date 30.12.19
----------------------	--------------	------------------

Drawing Purpose EXISTING LAYOUT

Ref. 1013-S75-XX-RF-DR-02002	Rev. A
---------------------------------	-----------

A3