




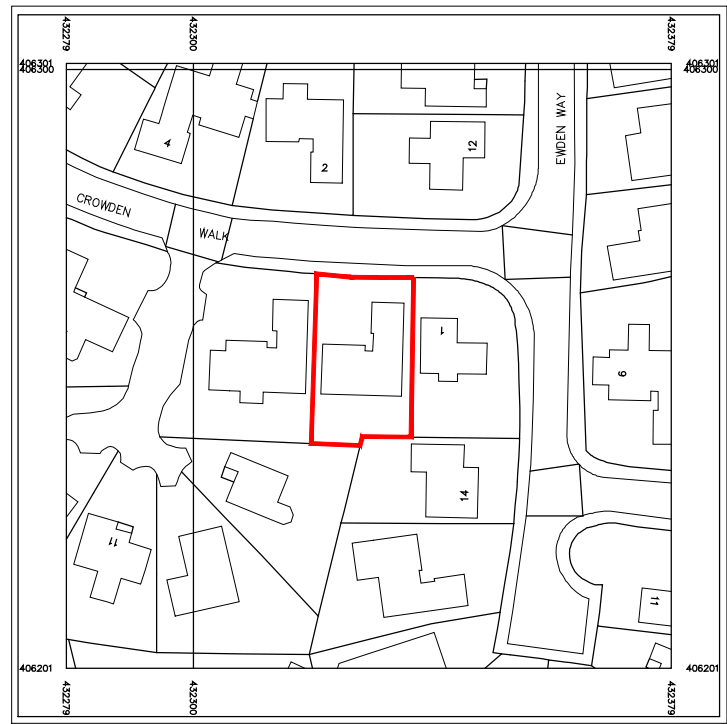

LOCATION PLAN
1:1250

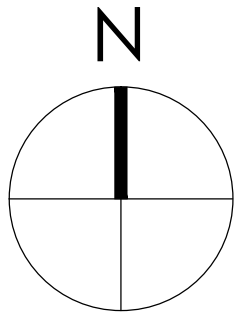

SITE PLAN
1:500

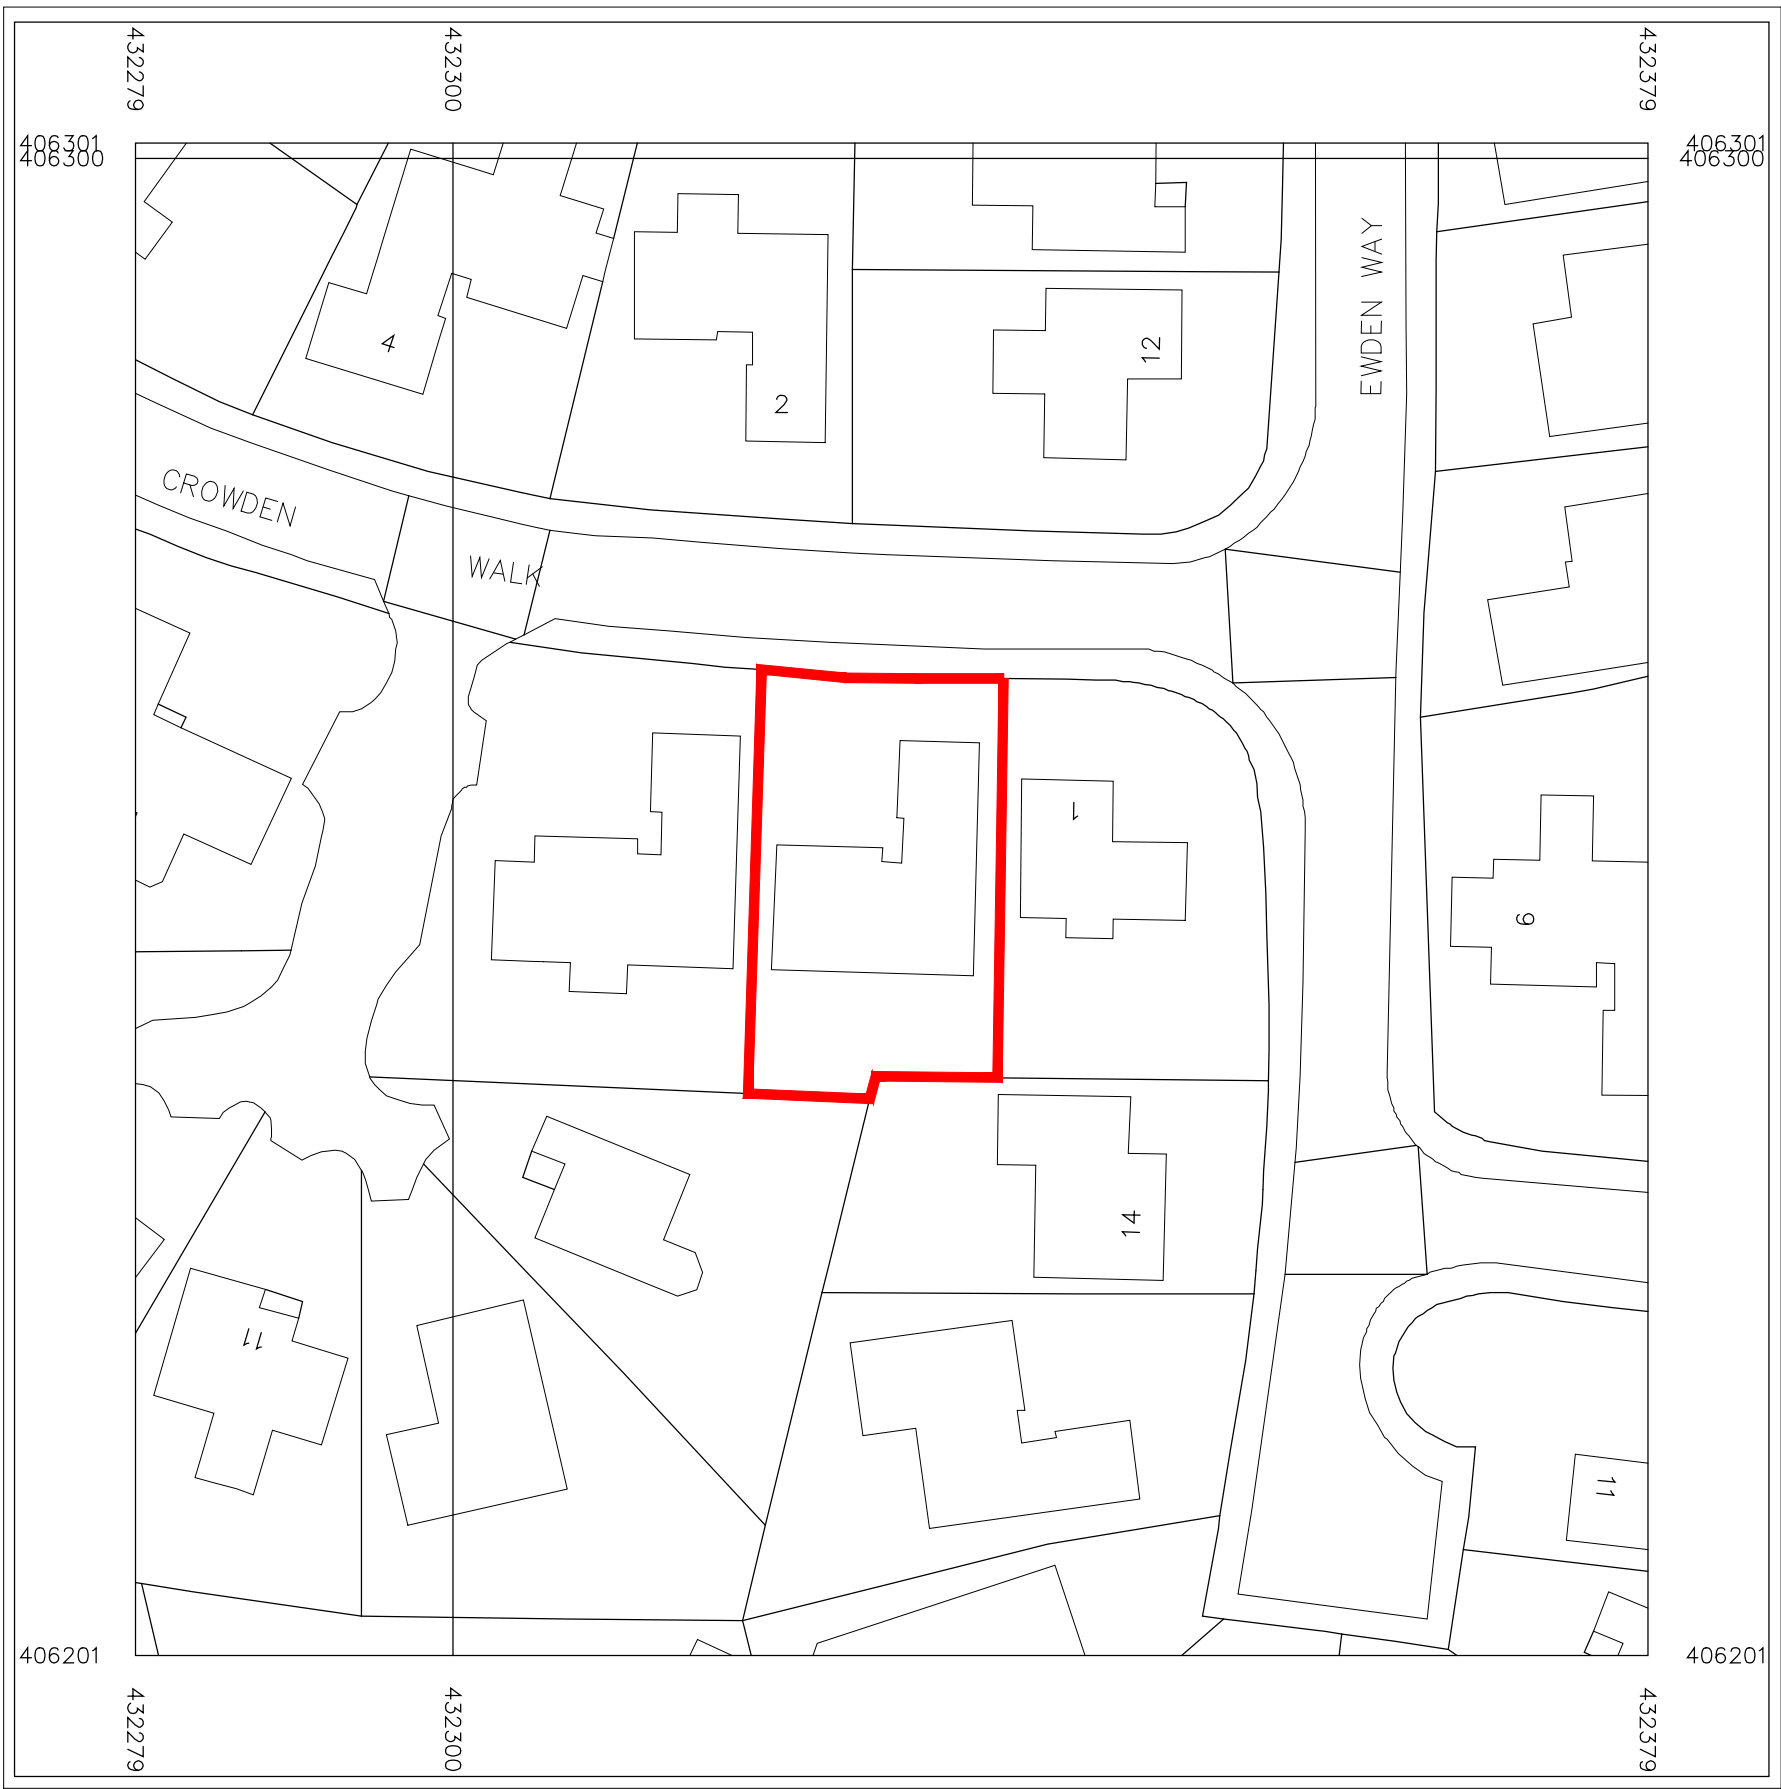

BLOCK PLAN
1:500

If in doubt... ASK.
Drawing measurements shall not be obtained from scaling from the drawing.
All dimensions are to be site verified prior to construction. Any discrepancies
are to be reported to the Client immediately. This drawing is to be read in
conjunction with all associated drawings and specifications including all
relevant sub-consultants information.

NOTES

DRAWINGS ARE STAMPED AS TO THEIR ISSUE STATUS
(BELOW) AND THEIR USE IS LIMITED AS SUCH:

PLANNING

0 12.5 25 37.5 50 62.5m
SCALE 1:1250

0 5 10 15 20 25m
SCALE 1:500

0 2 4 6 8 10m
SCALE 1:200

Note:

Information is based on OS map and
received information and is subject to
full topographical survey (at Client
discretion should Contractor request)

Surrounding contextual buildings and
information are based on received
ordnance survey drawings and are
shown for illustrative purposes only.
assumed site boundary is subject to
confirmation to legal confirmation

All Legal easements and extent of
existing underground services locations
are subject to confirmation.

/ 22/01/23 Inaugral Issue NJM NJM

REV	DATE	AMENDMENTS	BY	APPD
-----	------	------------	----	------

CLIENT :

Mr and Mrs Mostyka
3 Crowden Walk, Pogmoor
Barnsley, S75 2LU

PROJECT :

Proposed Single Storey Rear &
Side Extension inc. Front
Bay Window

TITLE :

Location, Site and
Block Layouts

DRAWN BY :	NJM	APPROVED BY :	NJM
DATE :	22/01/23	DATE :	22/01/23
SCALE :	As Shown	ORIGINAL DRAWING SIZE	841 x 594 - A1
DRAWING No	CWP-(PL)-001	REV.	/

DO NOT SCALE : All Dimensions to be checked on site

CAD FILE REF: SCS/CAID