


ORMSBY CLOSE

1

Spring Gardens

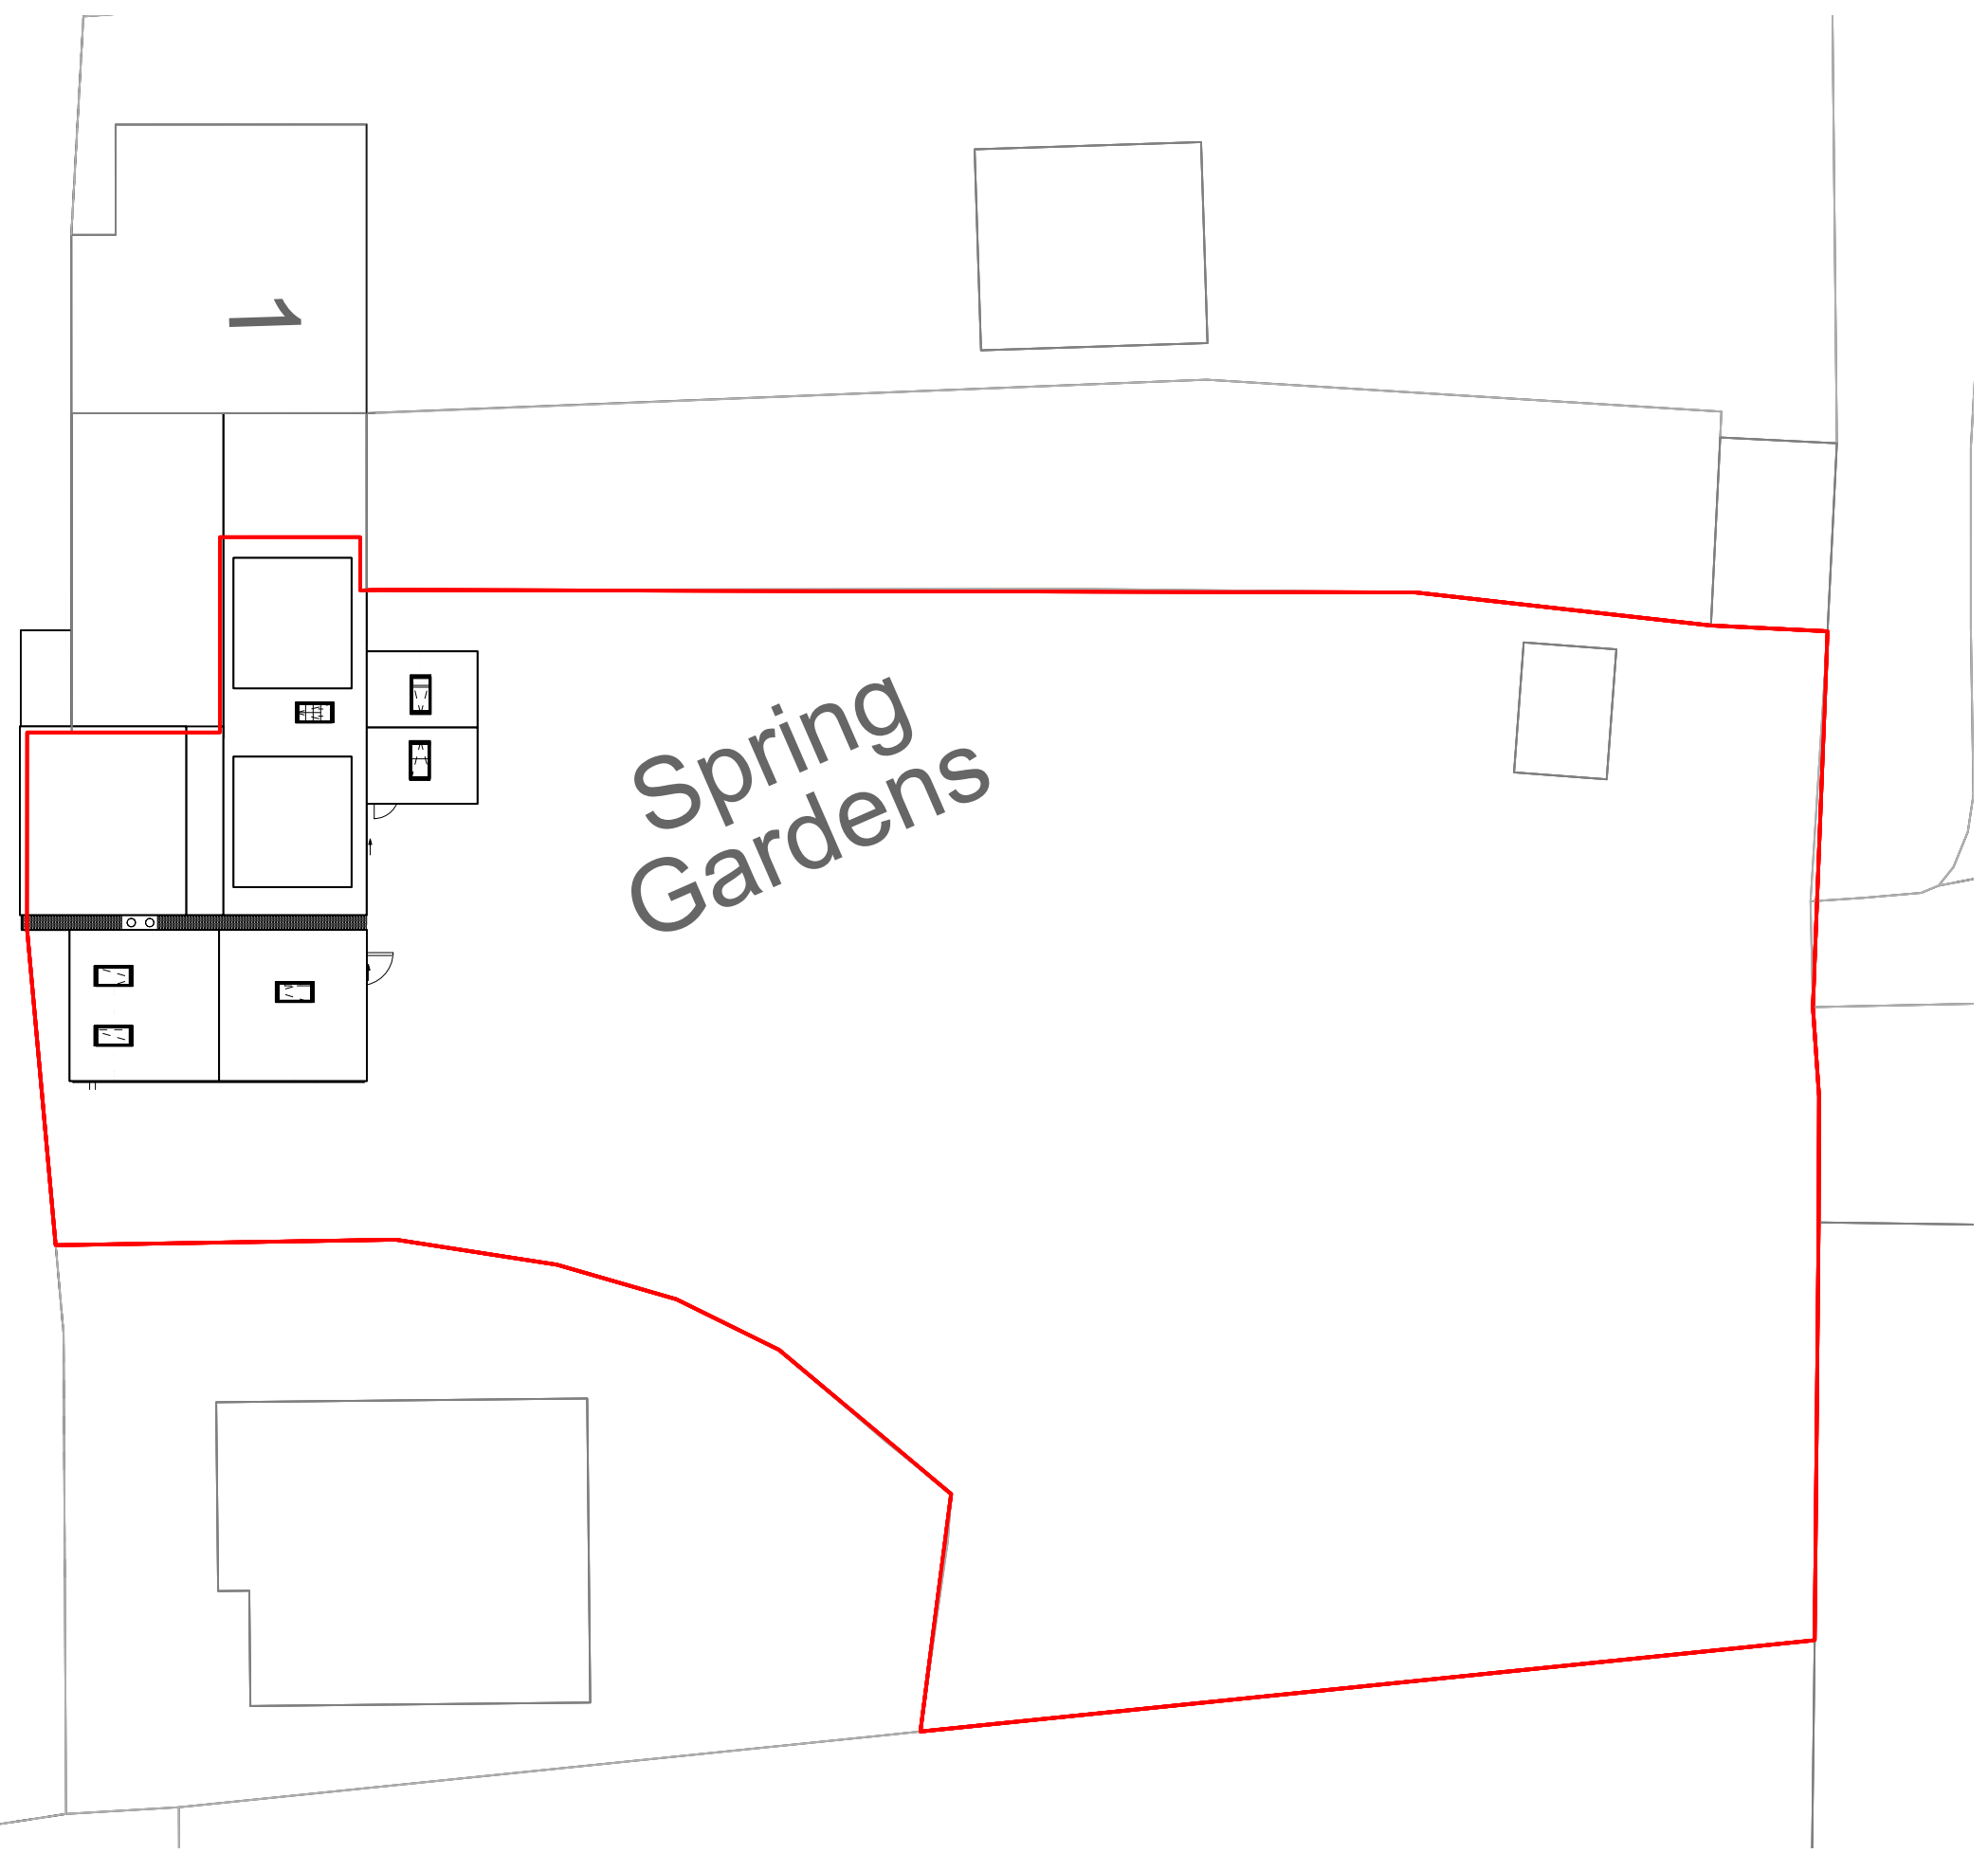

DO NOT SCALE FROM DRAWINGS.

Client  
:

Address  
: 3 Spring Gardens  
S35 7AF

Project  
: 3 Spring Gardens

Drawing  
: Proposed Site Plan



Scale	:1:200 @ A3
Date	:08/12/2023
Dwg No.	2206-RLDM-00-DR-A-00002
Rev.:	P01

1 Proposed Site Plan  
Scale: 1:200

