




FRONT ELEVATION SCALE 1:100

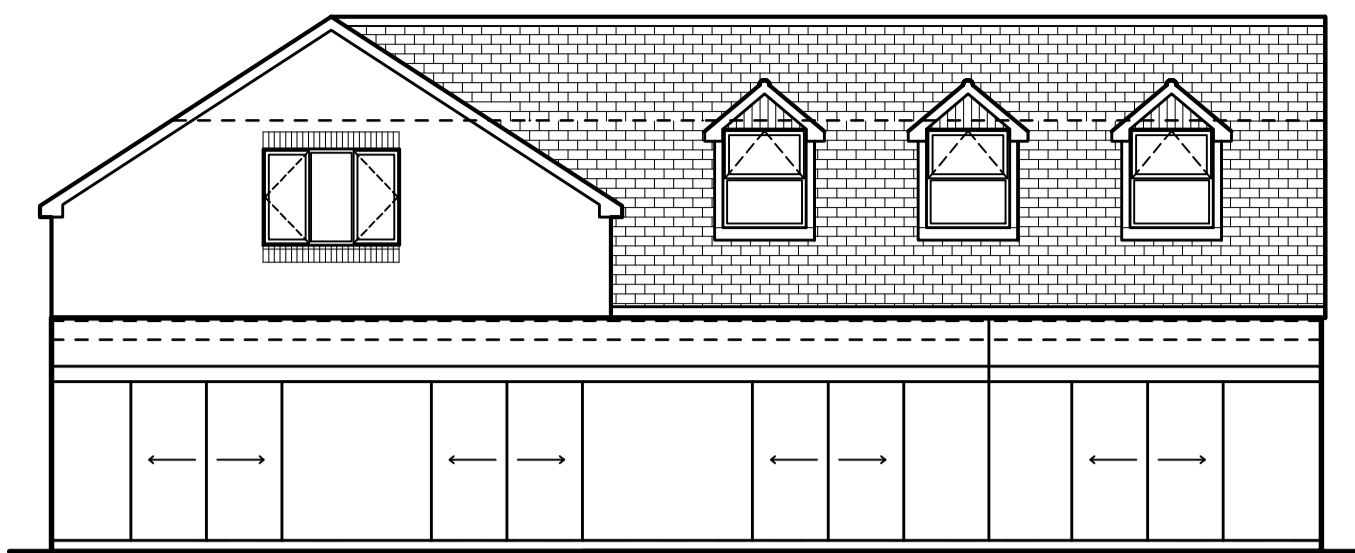

REAR ELEVATION SCALE 1:100

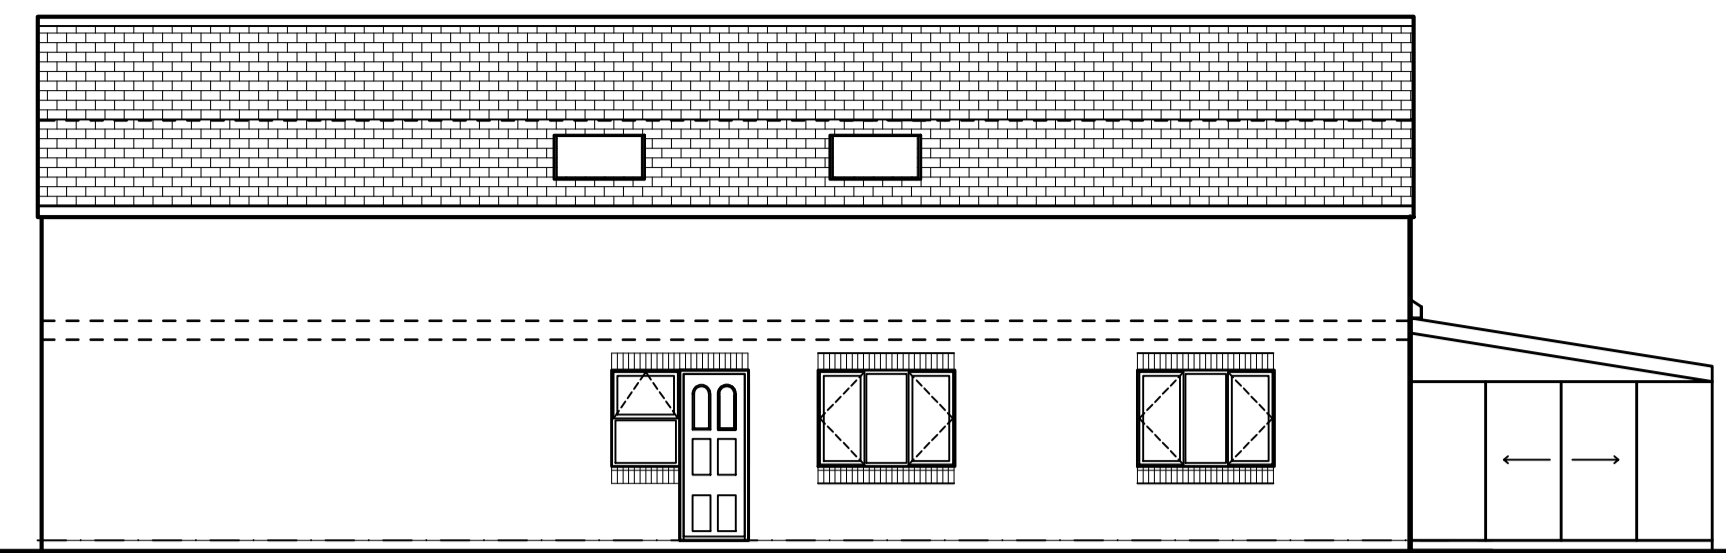


SIDE ELEVATION 1 SCALE 1:100

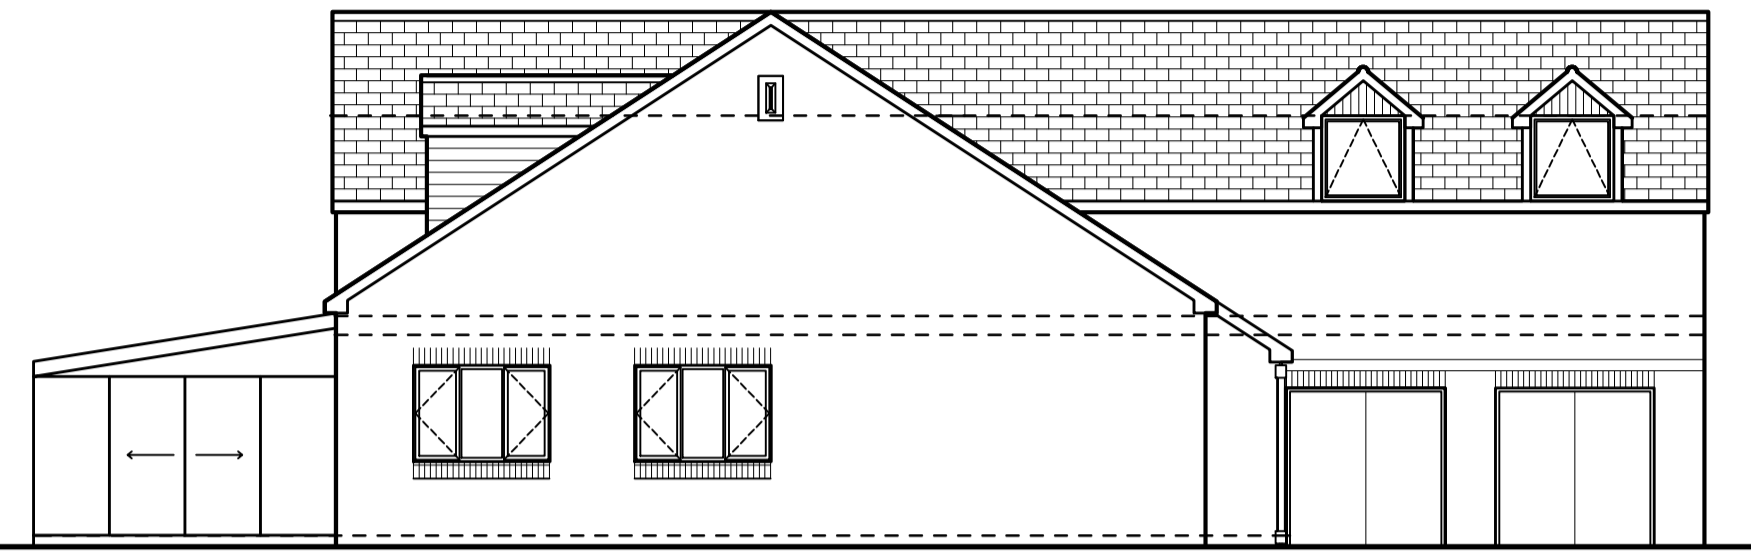


SIDE ELEVATION 2 SCALE 1:100




TYPICAL SECTION 1 SCALE 1:50

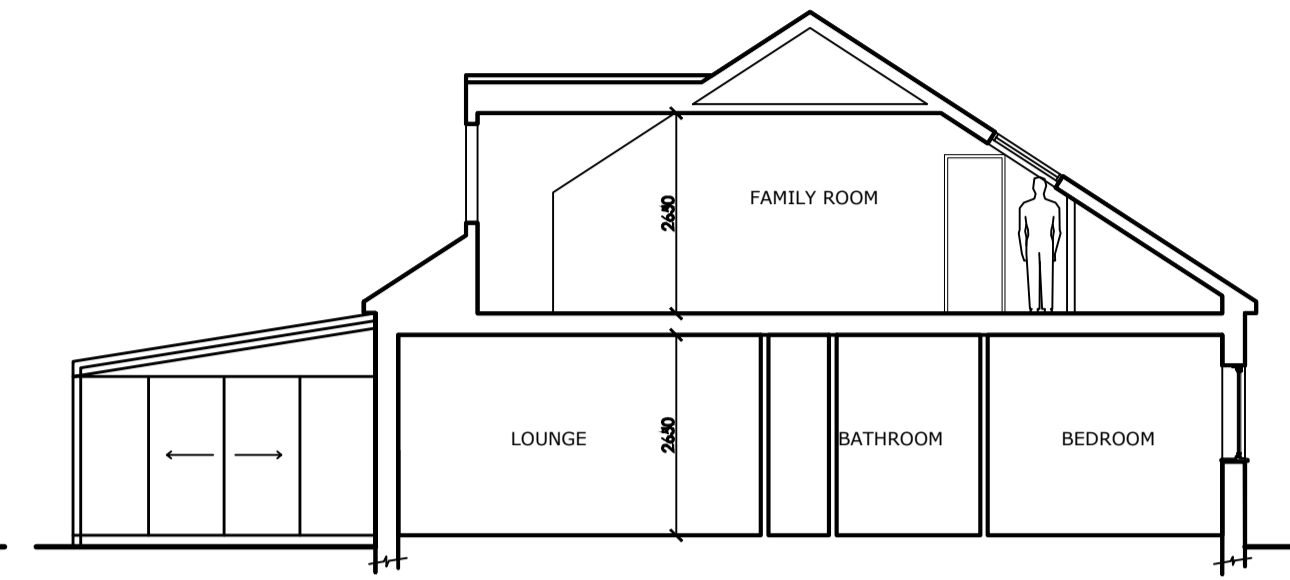


TYPICAL SECTION 2 SCALE 1:50

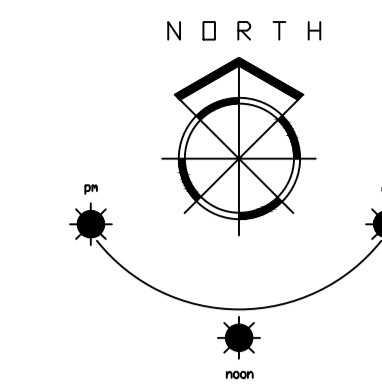


LOCATION PLAN SCALE 1:1250

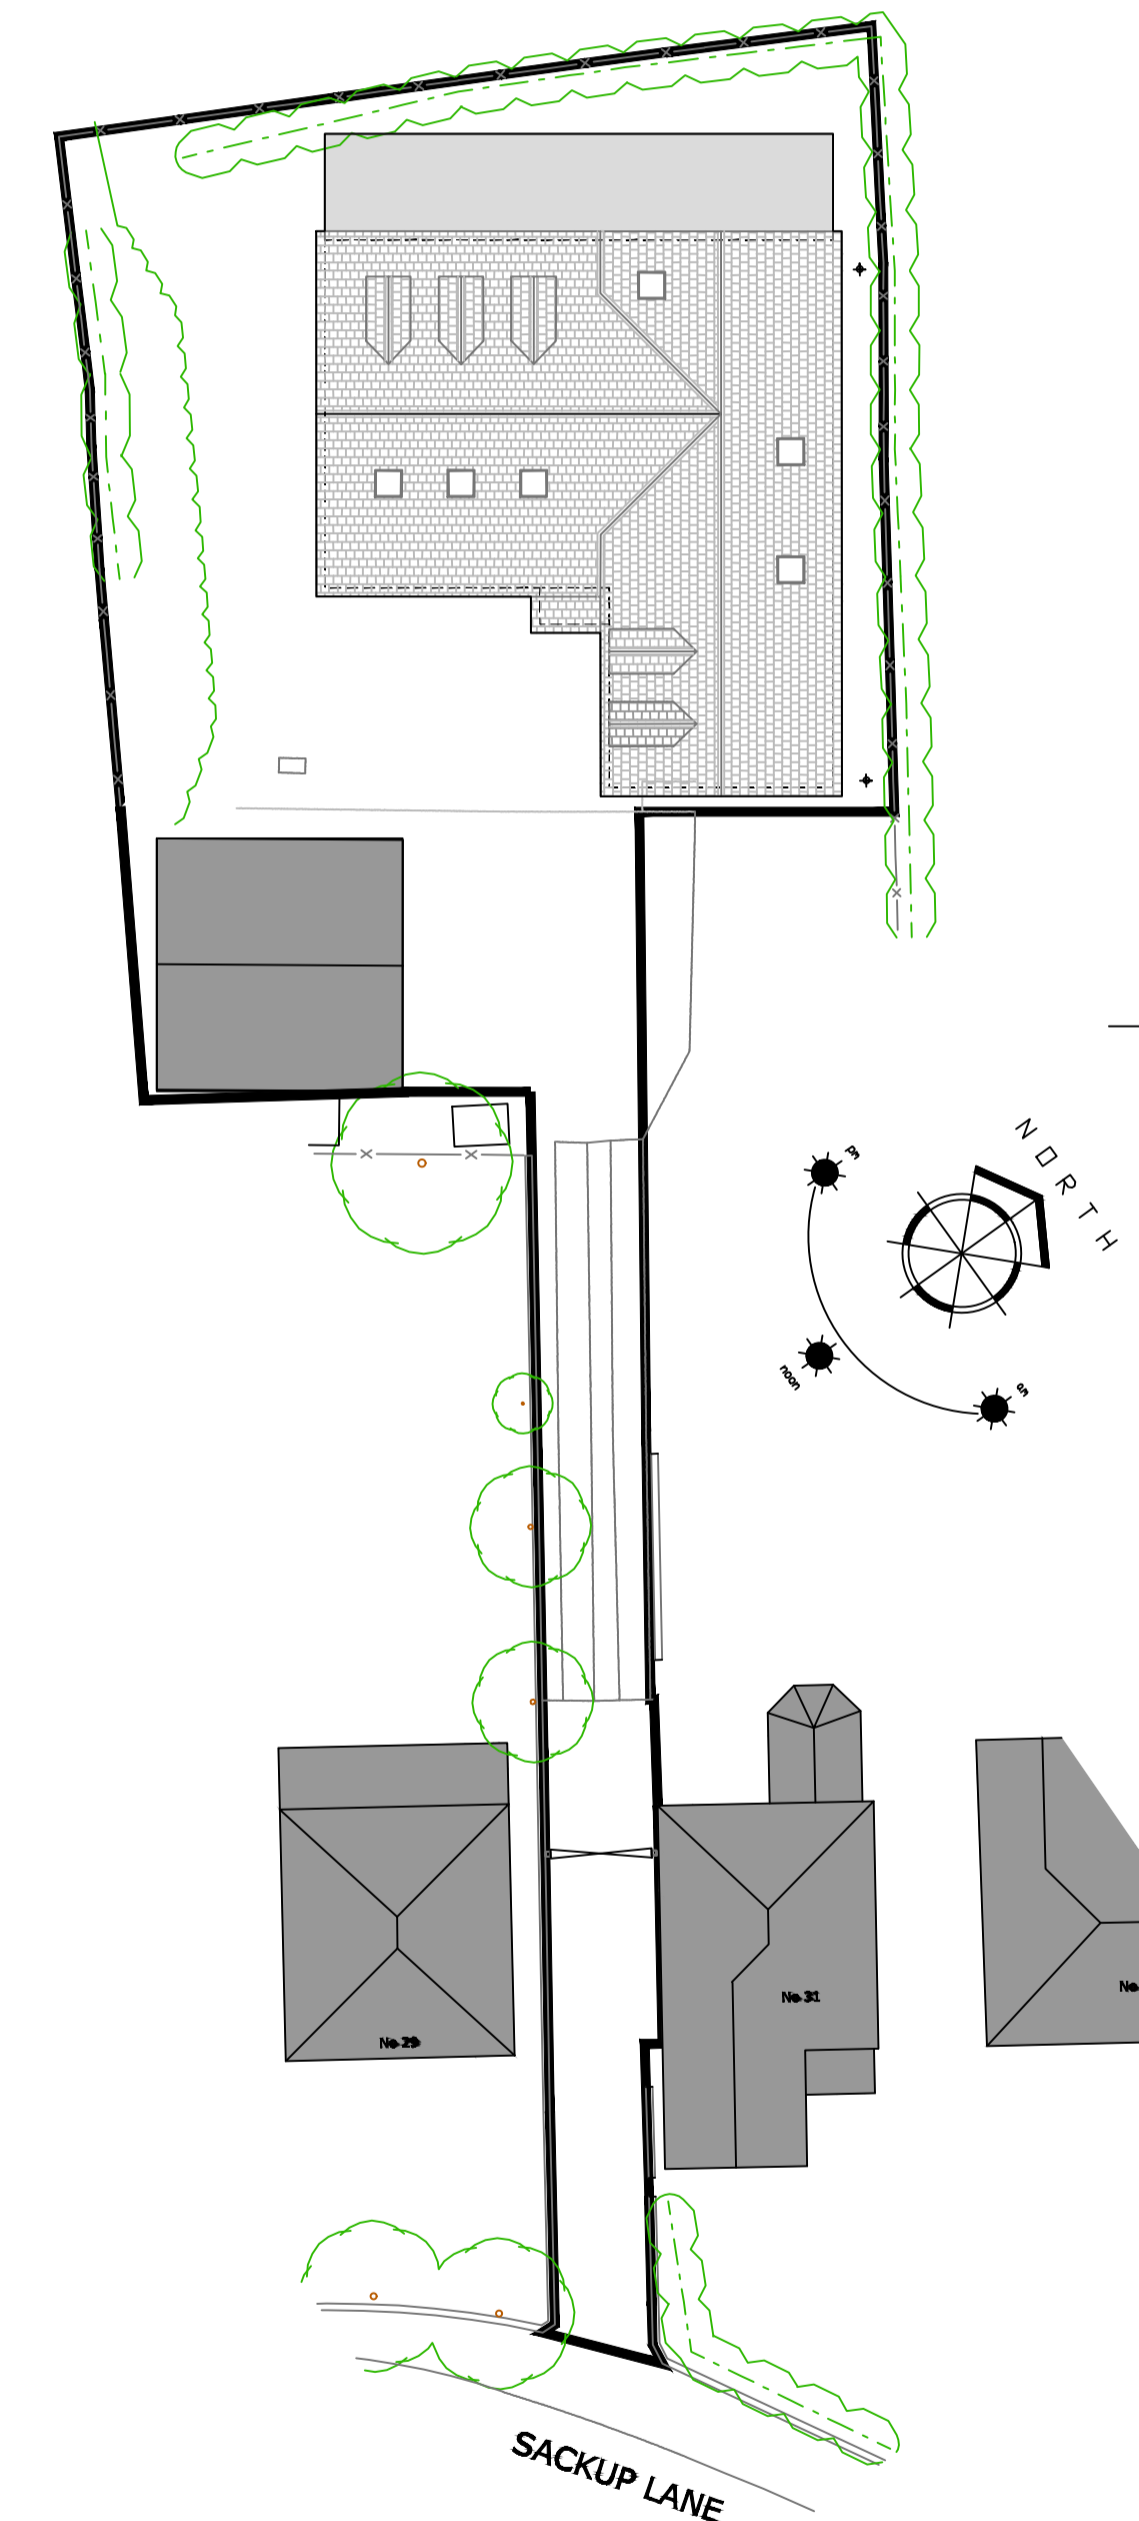

SITE PLAN SCALE 1:250

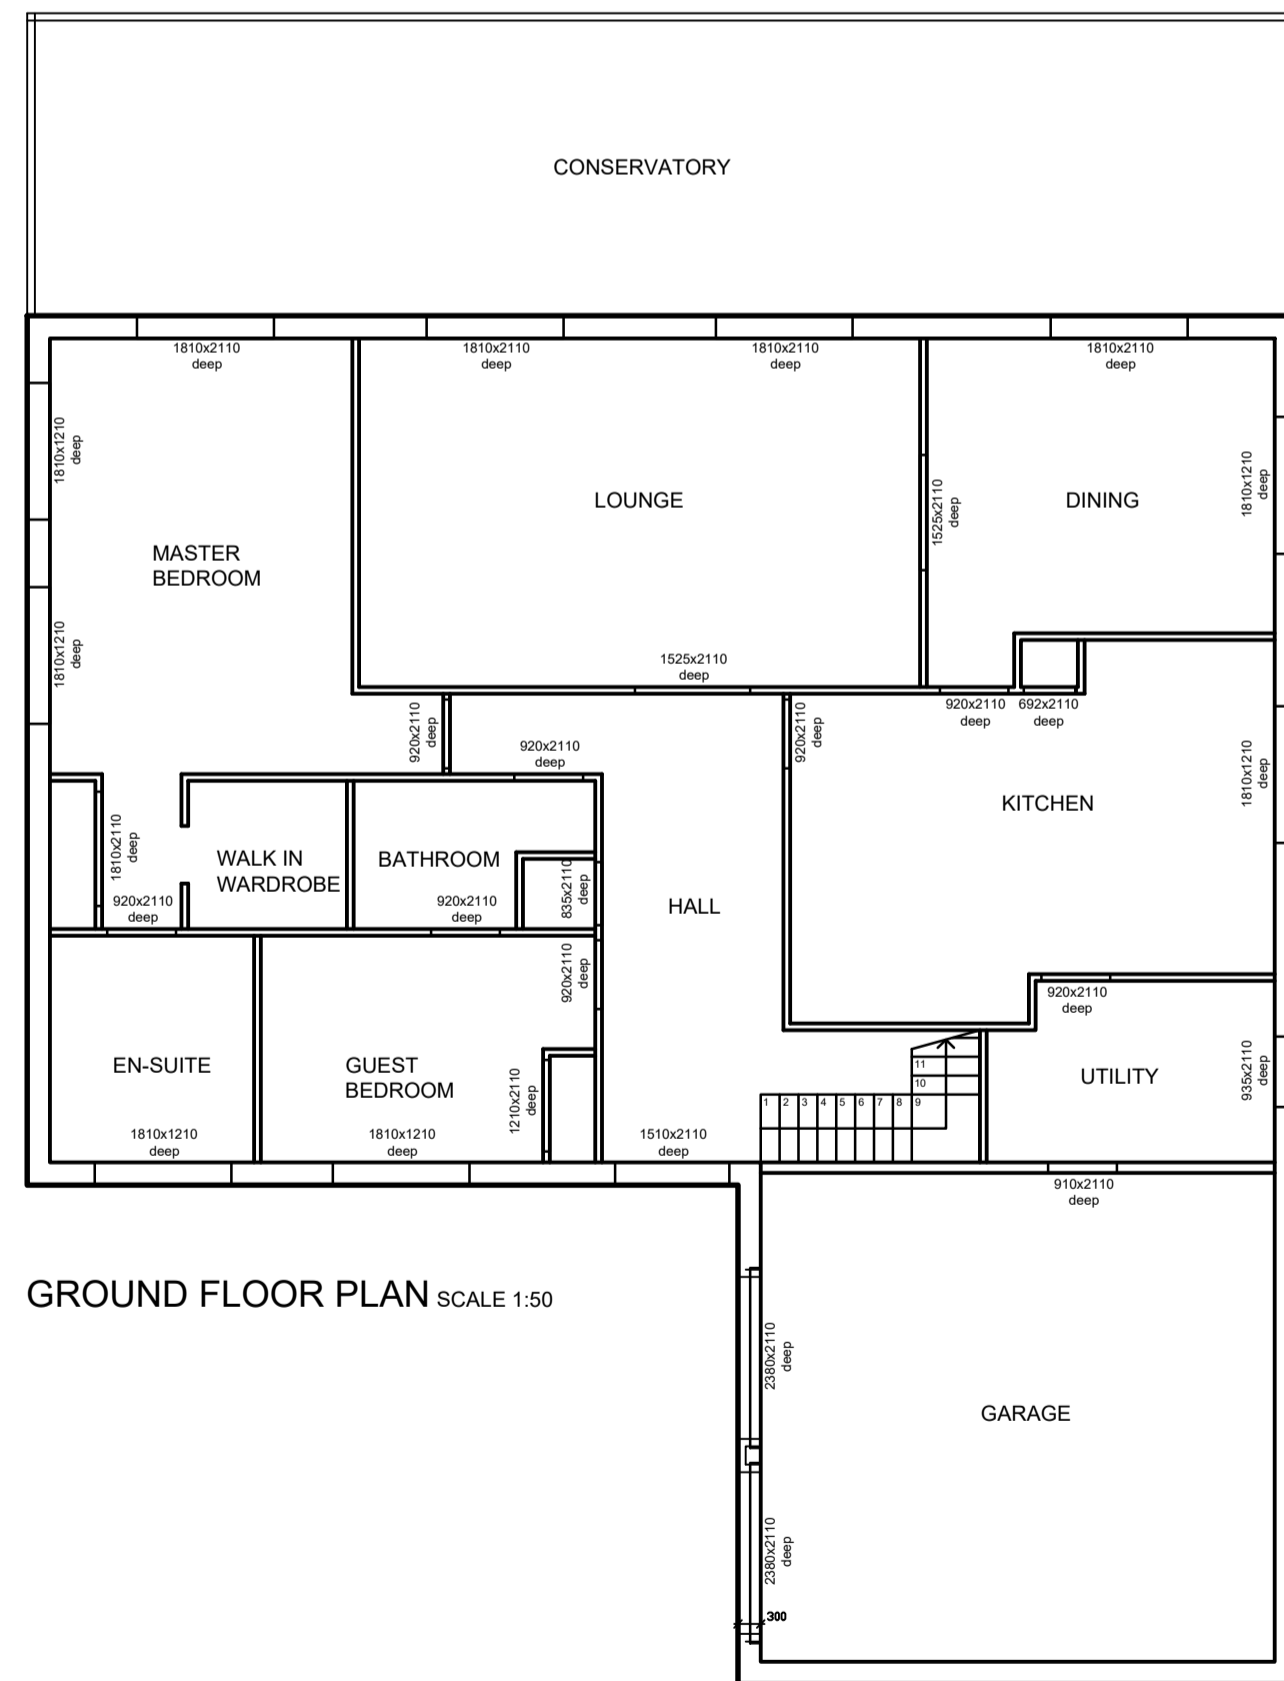

GROUND FLOOR PLAN SCALE 1:50

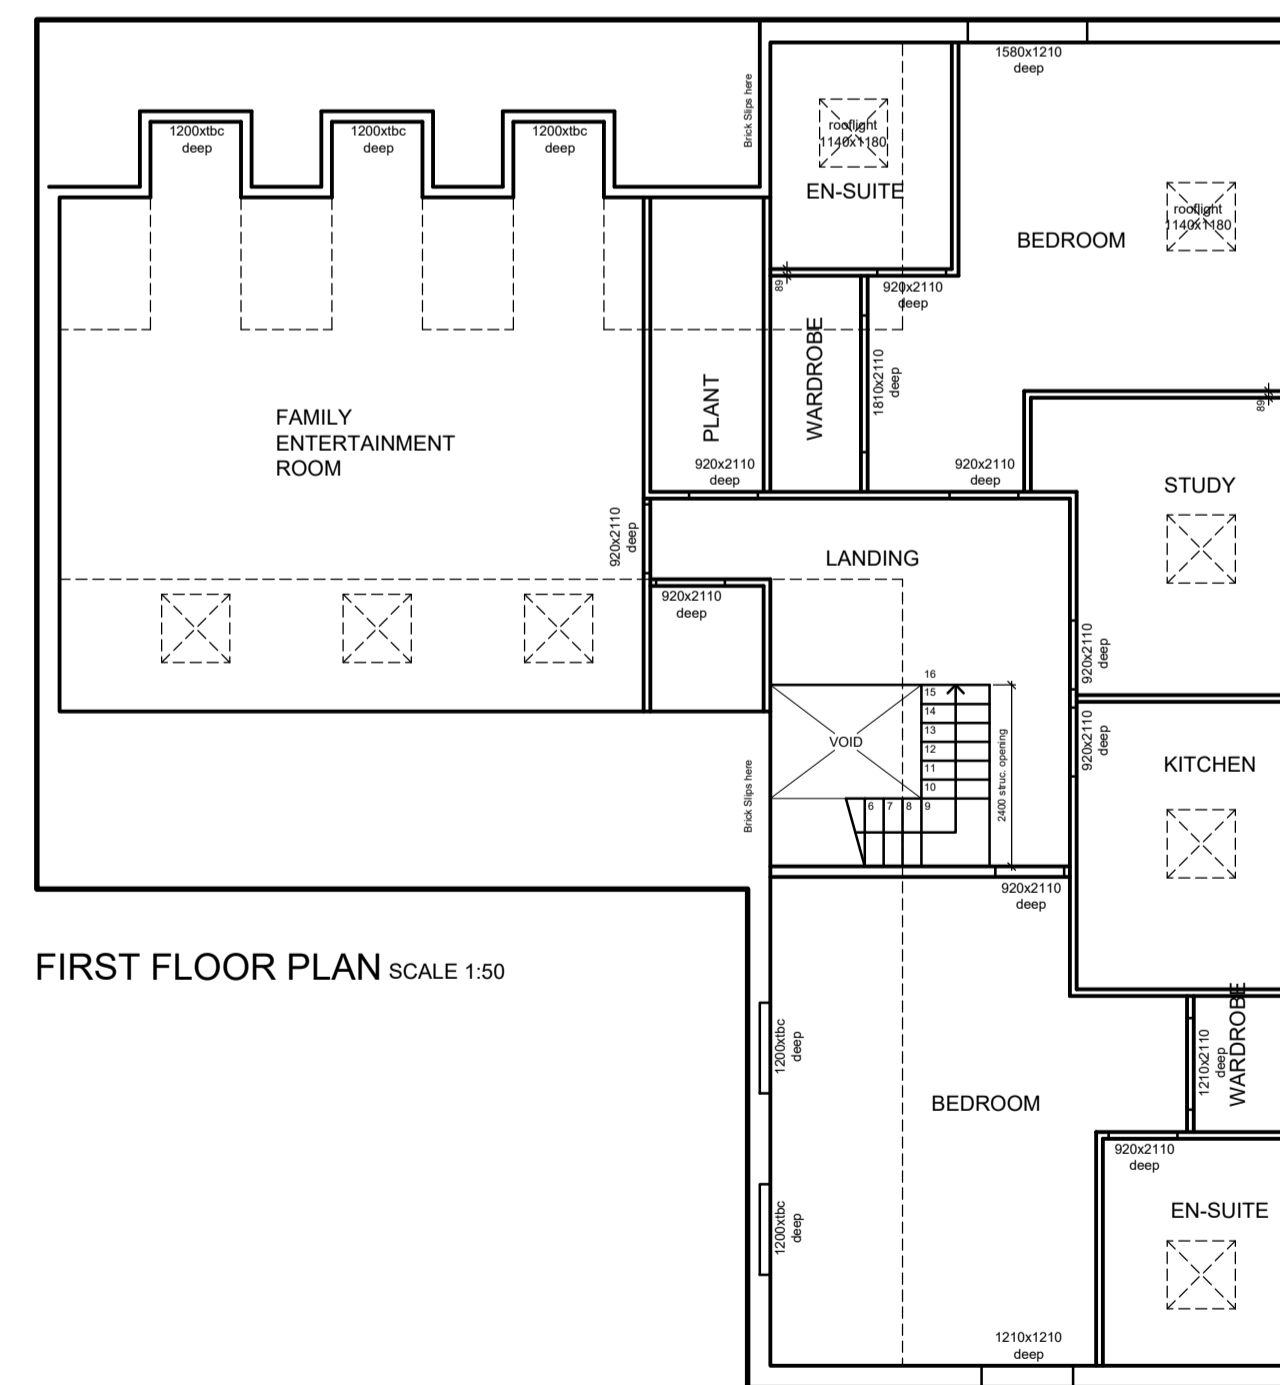

FIRST FLOOR PLAN SCALE 1:50

1. THIS DRAWING AND THE COPYRIGHTS AND PATENTS THEREIN ARE THE PROPERTY OF NYP ARCHITECTURAL SERVICES LTD REGISTERED IN ENGLAND AND WALES No. 4631338 AND MAY BE USED OR REPRODUCED ONLY UNDER CONTRACT.

2. CONTRACTORS AND SUB-CONTRACTORS MUST CHECK AND AGREE ALL DIMENSIONS BEFORE PREPARING SHOP DRAWINGS OR COMMENCING WORK ON SITE.

3. CONTRACTORS ARE RESPONSIBLE FOR INFORMING THE DESIGNER OF ANY DISCREPANCY DISCOVERED ON THIS DRAWING OR BETWEEN THIS DRAWING AND ANY OTHER RELATED DOCUMENT ISSUED UNDER THE STANDARD FORM OF CONTRACT IN RESPECT OF THE WORK.

4. WRITTEN DIMENSIONS ONLY ARE TO BE USED FROM THIS DRAWING. IF IN ANY DOUBT ASK FOR CLARIFICATION.

Notes.

Revisions.			Revisions.		
Date	Suffix	Description	Date	Suffix	Description

NYP ARCHITECTURAL SERVICES LIMITED
 BBC, Innovation Way, Barnsley, S75 1JL. Tel: 01226 200899. E-mail: scott@nypas.co.uk / stephen@nypas.co.uk

Project: **31A SACKUP LANE**
DARTON, BARNLSLEY, S75-5AN

Client: **MR & MRS SMITH**

Drawing Title: **EXISTING PLANS, ELEVATIONS & SECTIONS**

Date: **FEBRUARY 2021**

Scale: **AS INDICATED**

Ref: **102/28**

Dwg. No: **01**

Rev.

SHEET SIZE: A1