

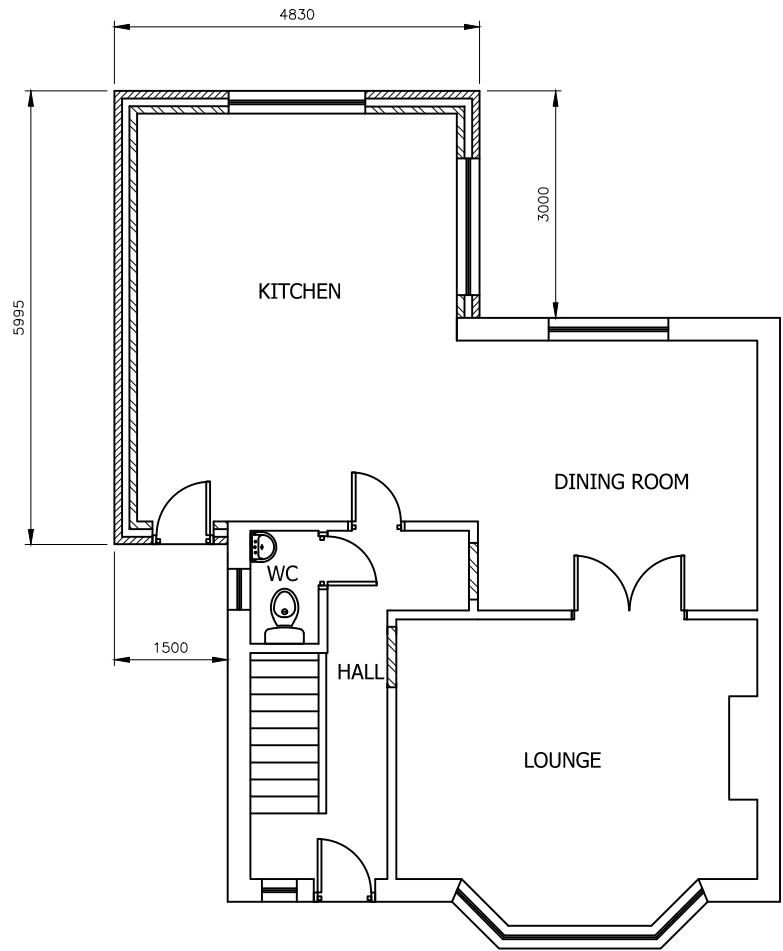


Drawing No.	Rev No.
MJC001 -004	

 

PROPOSED GROUND FLOOR PLAN
SCALE 1:100 AT A3

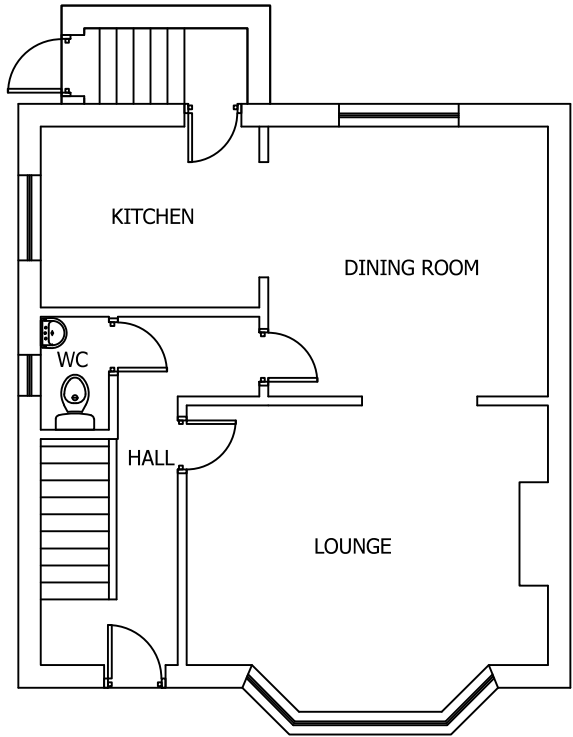

EXISTING GROUND FLOOR PLAN
SCALE 1:100 AT A3

DO NOT SCALE: Contractor to check all dimensions and report any omissions or errors

NOTES

Rev	Description	By	Chk	App	Date
-----	-------------	----	-----	-----	------

JRB DESIGNS Ltd
1 Saville Road
Cudworth
Barnsley
S72 8LT
Tel: 01226 383542
Fax: 01226 380078
Mob: 07970 541192
Email: john@jrbdesigns.co.uk
This drawing is copyright. © jrbdesigns Ltd.

Client
MRS. J CHAPPELL

Drawing Title
PROPOSED PLANS

Address
**46 WOODSTOCK LANE
WILLTHORPE
BARNLEY
S75 1DX**

Project Title:
**PROPOSED SINGE STOREY
SIDE & REAR EXTENSION**

Purpose of Issue:
PLANNING

Drawing Status
FIRST ISSUE

Scale at A3 AS SHOWN	Drawn By JRB	Date 26/11/2023
Checked By	Date 26/11/2023	Approved By Date 26/11/2023
Project No. MJC001	Drawing No. 004	Revision -

APPROVAL ☒ INFORMATION ☐ TENDER ☐ CONTRACT ☐ CONSTRUCTION ☐