

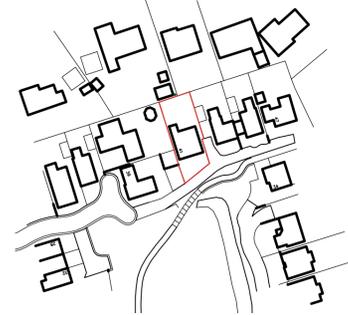
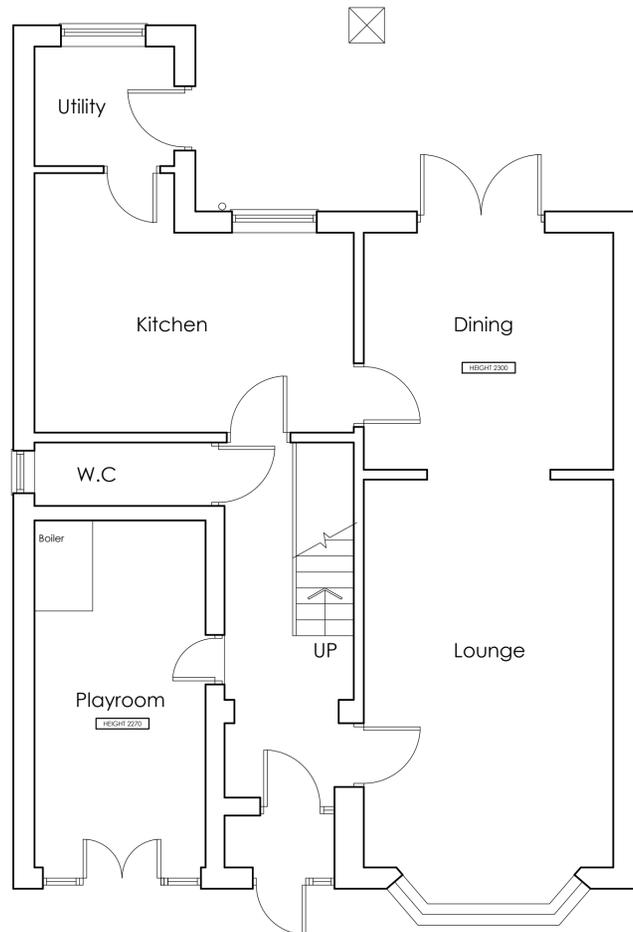



BLOCK PLAN
SCALE 1:500

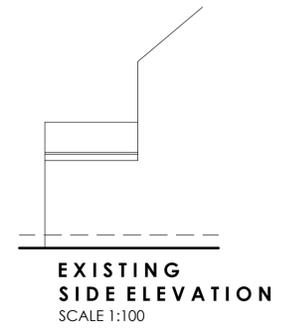

LOCATION PLAN
SCALE 1:1250

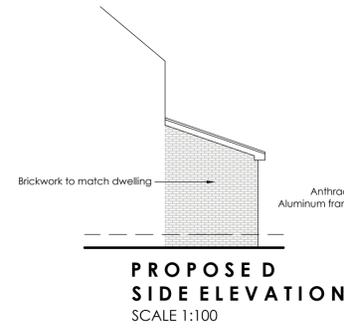

EXISTING GROUND FLOOR PLAN
SCALE 1:50

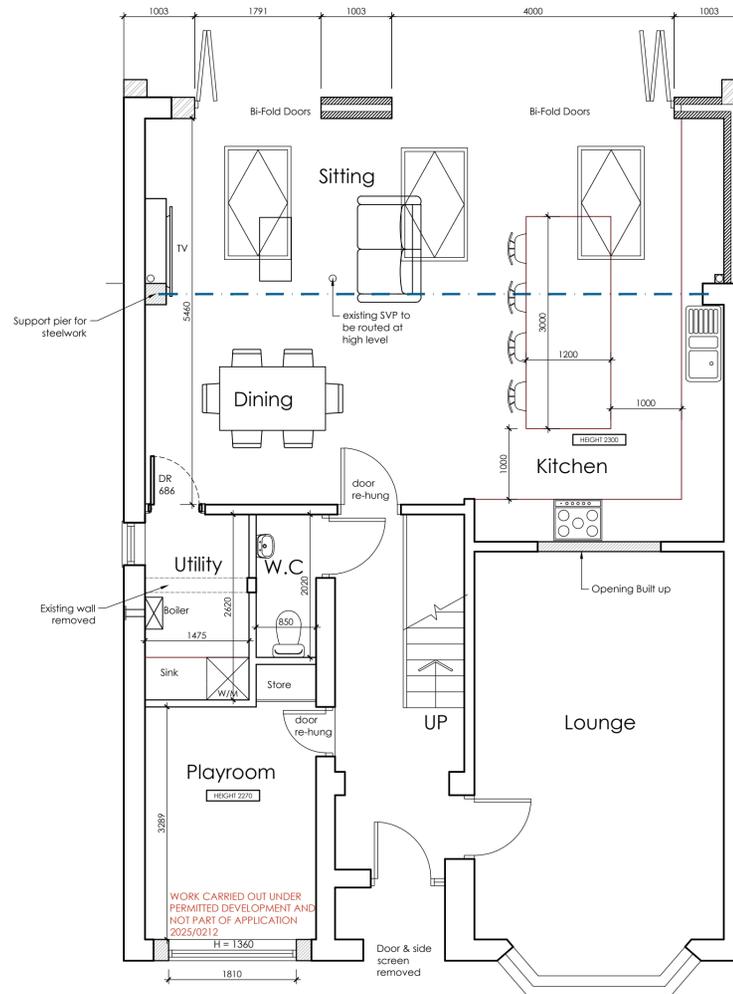

PROPOSED GROUND FLOOR PLAN
SCALE 1:50

		OFFICE ONE, DRILL HALL, 11 EASTGATE, BARNSELEY, S70 2EU		Phone: 01226 208482 Email: info@whiteagus.co.uk Web: www.whiteagus.co.uk	
Project: PROPOSED REAR EXTENSION AT 41 HALL BANK, BARNSELEY, S75 1EX			Client: MR G. ROBINSON		
Drawing Title: PLANS AND ELEVATIONS			Date: FEB 2025	Scale: 1:50 & 1:100 @ A1	
Ref: 24-174			Dwg. No. 01	Rev. C	
Date	Suffix	Description	Date	Suffix	Description
10/01/2025	A	REVISED TO CLIENTS REQUIREMENTS			
14/02/2025	B	REVISED TO CLIENTS REQUIREMENTS			
21/05/2025	C	REVISED FOR PLANNING			