


0m 1m 2m 3m 4m 5m  
 VISUAL SCALE 1:50 @ A1

Do not scale from this drawing.  
 The contractor is to check all dimensions on site and report any discrepancies to the Architect.  
 All rights described in chapter IV of the copyright, designs and patents act 1988 have been generally asserted.  
 Notes



1 Principal Elevation

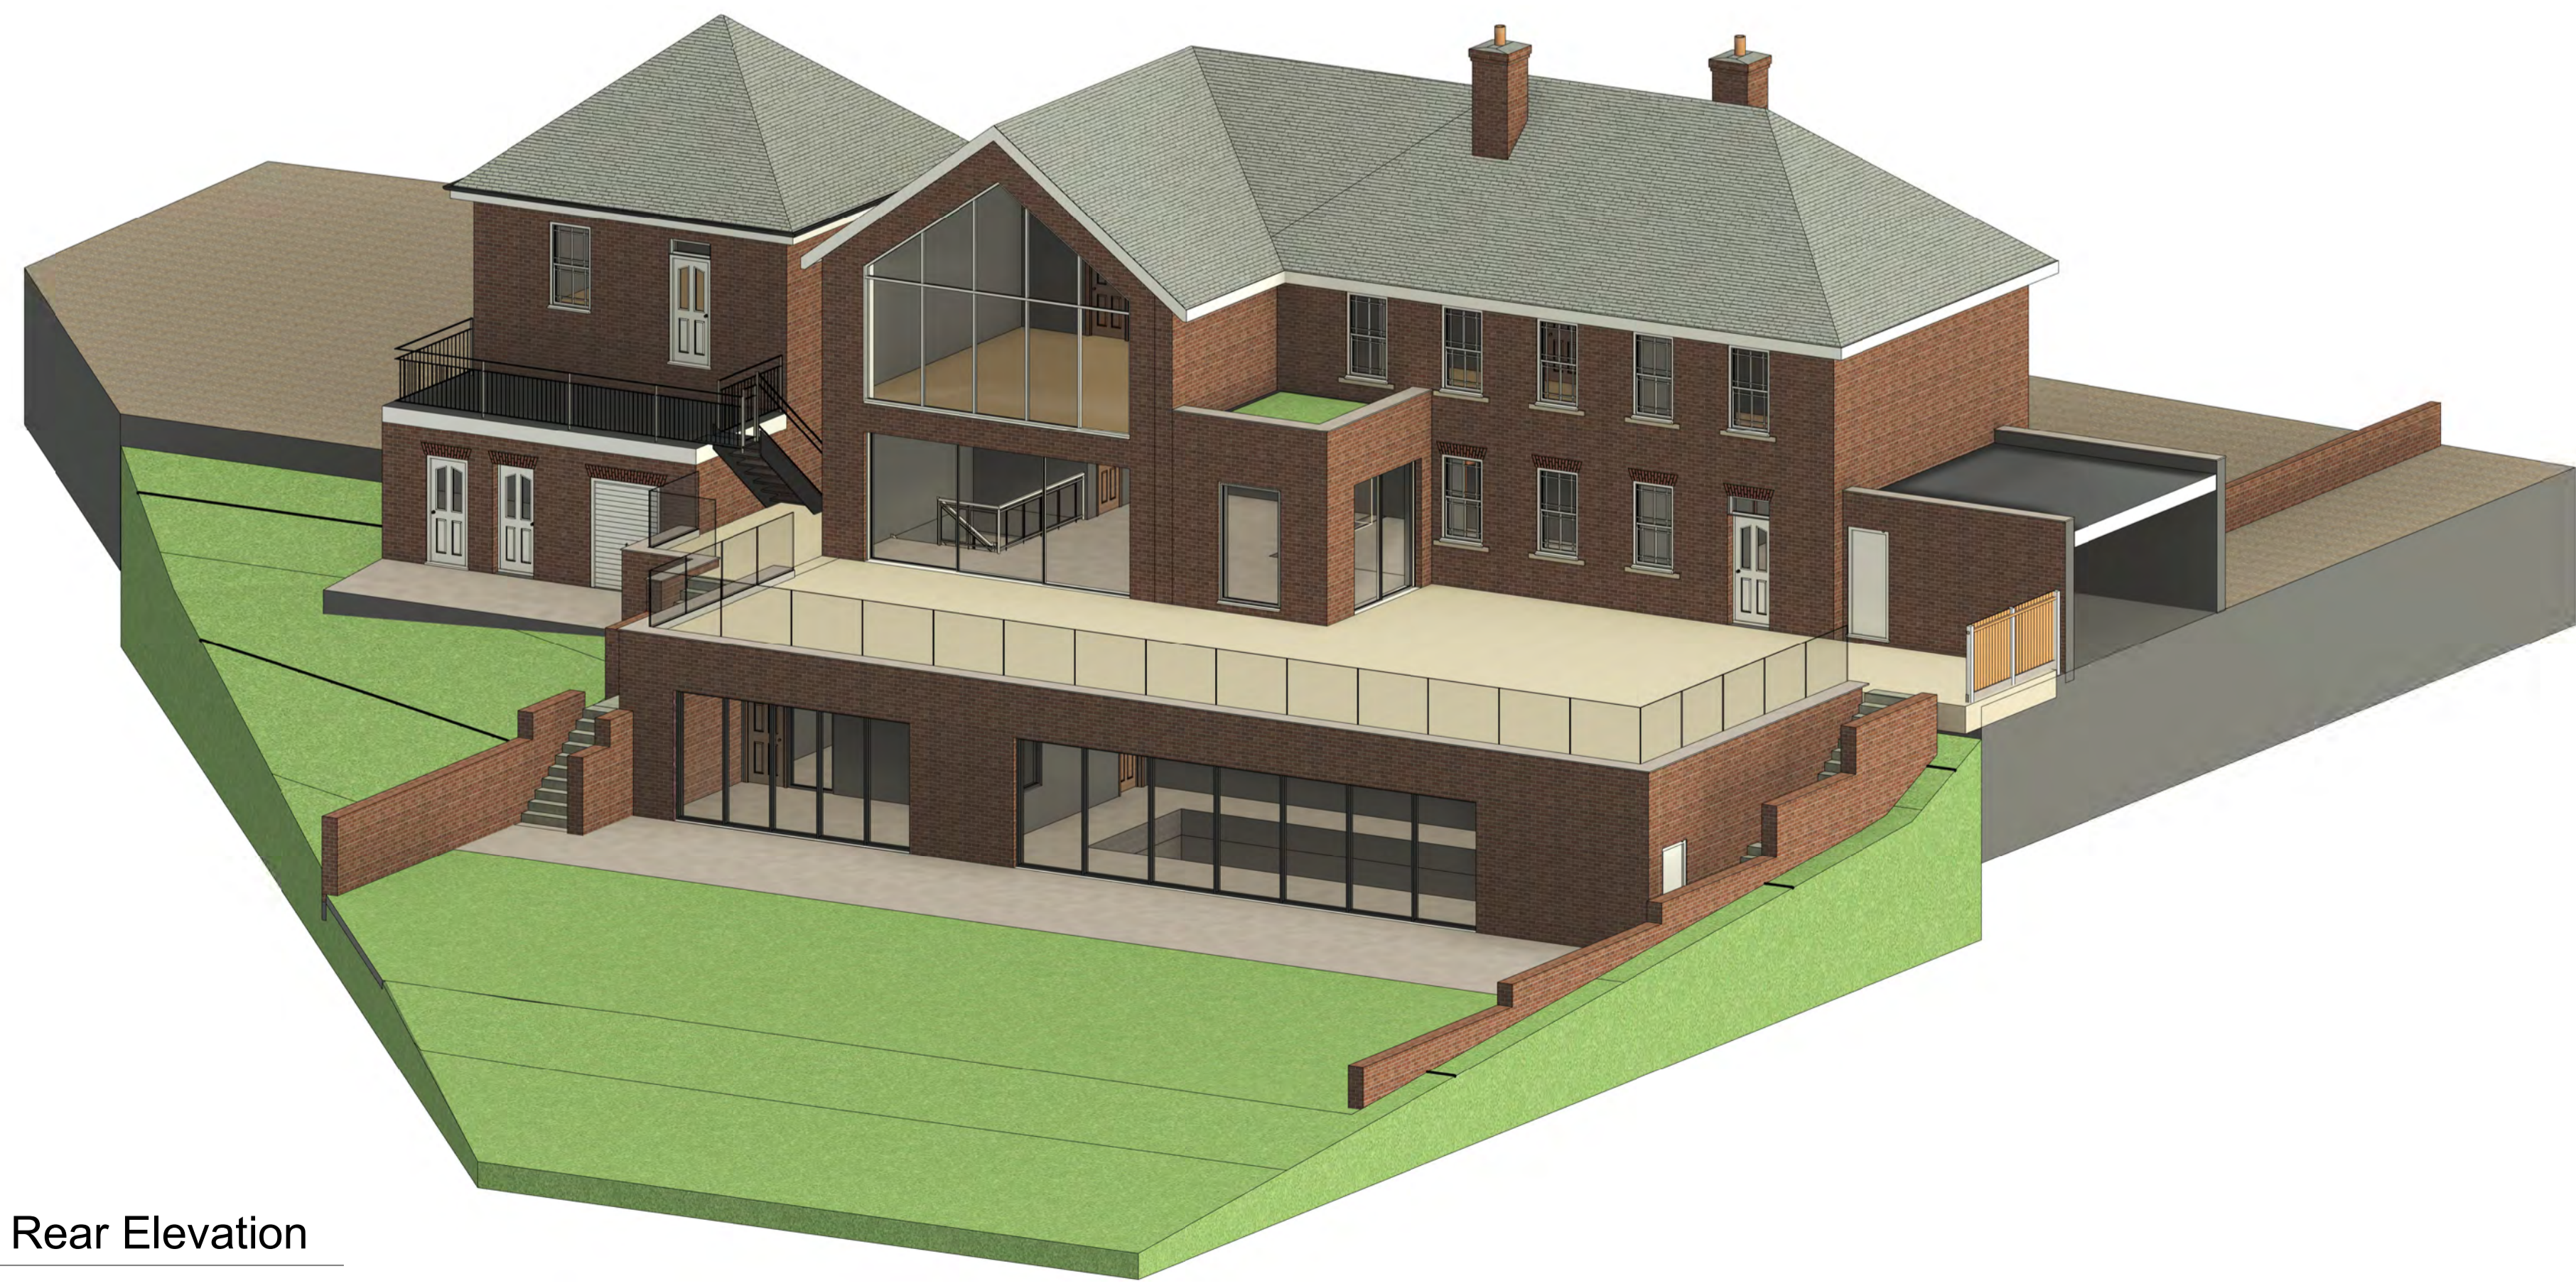

2 Rear Elevation

|     |                     |          |     |     |
|-----|---------------------|----------|-----|-----|
| P2  | Planning Submission | 19.11.25 | CJR | JL  |
| P1  | Initial Issue       | 03.10.25 | CJR | JL  |
| Rev | Description         | Date     | By  | Chk |



Contact Us - hello@s75.design

Project  
 53 Keresforth Hall Road,  
 Barnsley S70 6NL

Drawing  
 Proposed Visualisation

|       |              |                    |
|-------|--------------|--------------------|
| Scale | Drawn<br>CJR | Date<br>03/10/2025 |
|-------|--------------|--------------------|

Drawing Purpose  
 PLANNING APPLICATION

|                                  |            |
|----------------------------------|------------|
| Ref<br>1014-S75-XX-XX-DR-A-90000 | Rev.<br>P2 |
|----------------------------------|------------|