


Drawing No.	Rev No.
MSW002 -004	

DO NOT SCALE: Contractor to check all dimensions and report any omissions or errors

**NOTES**

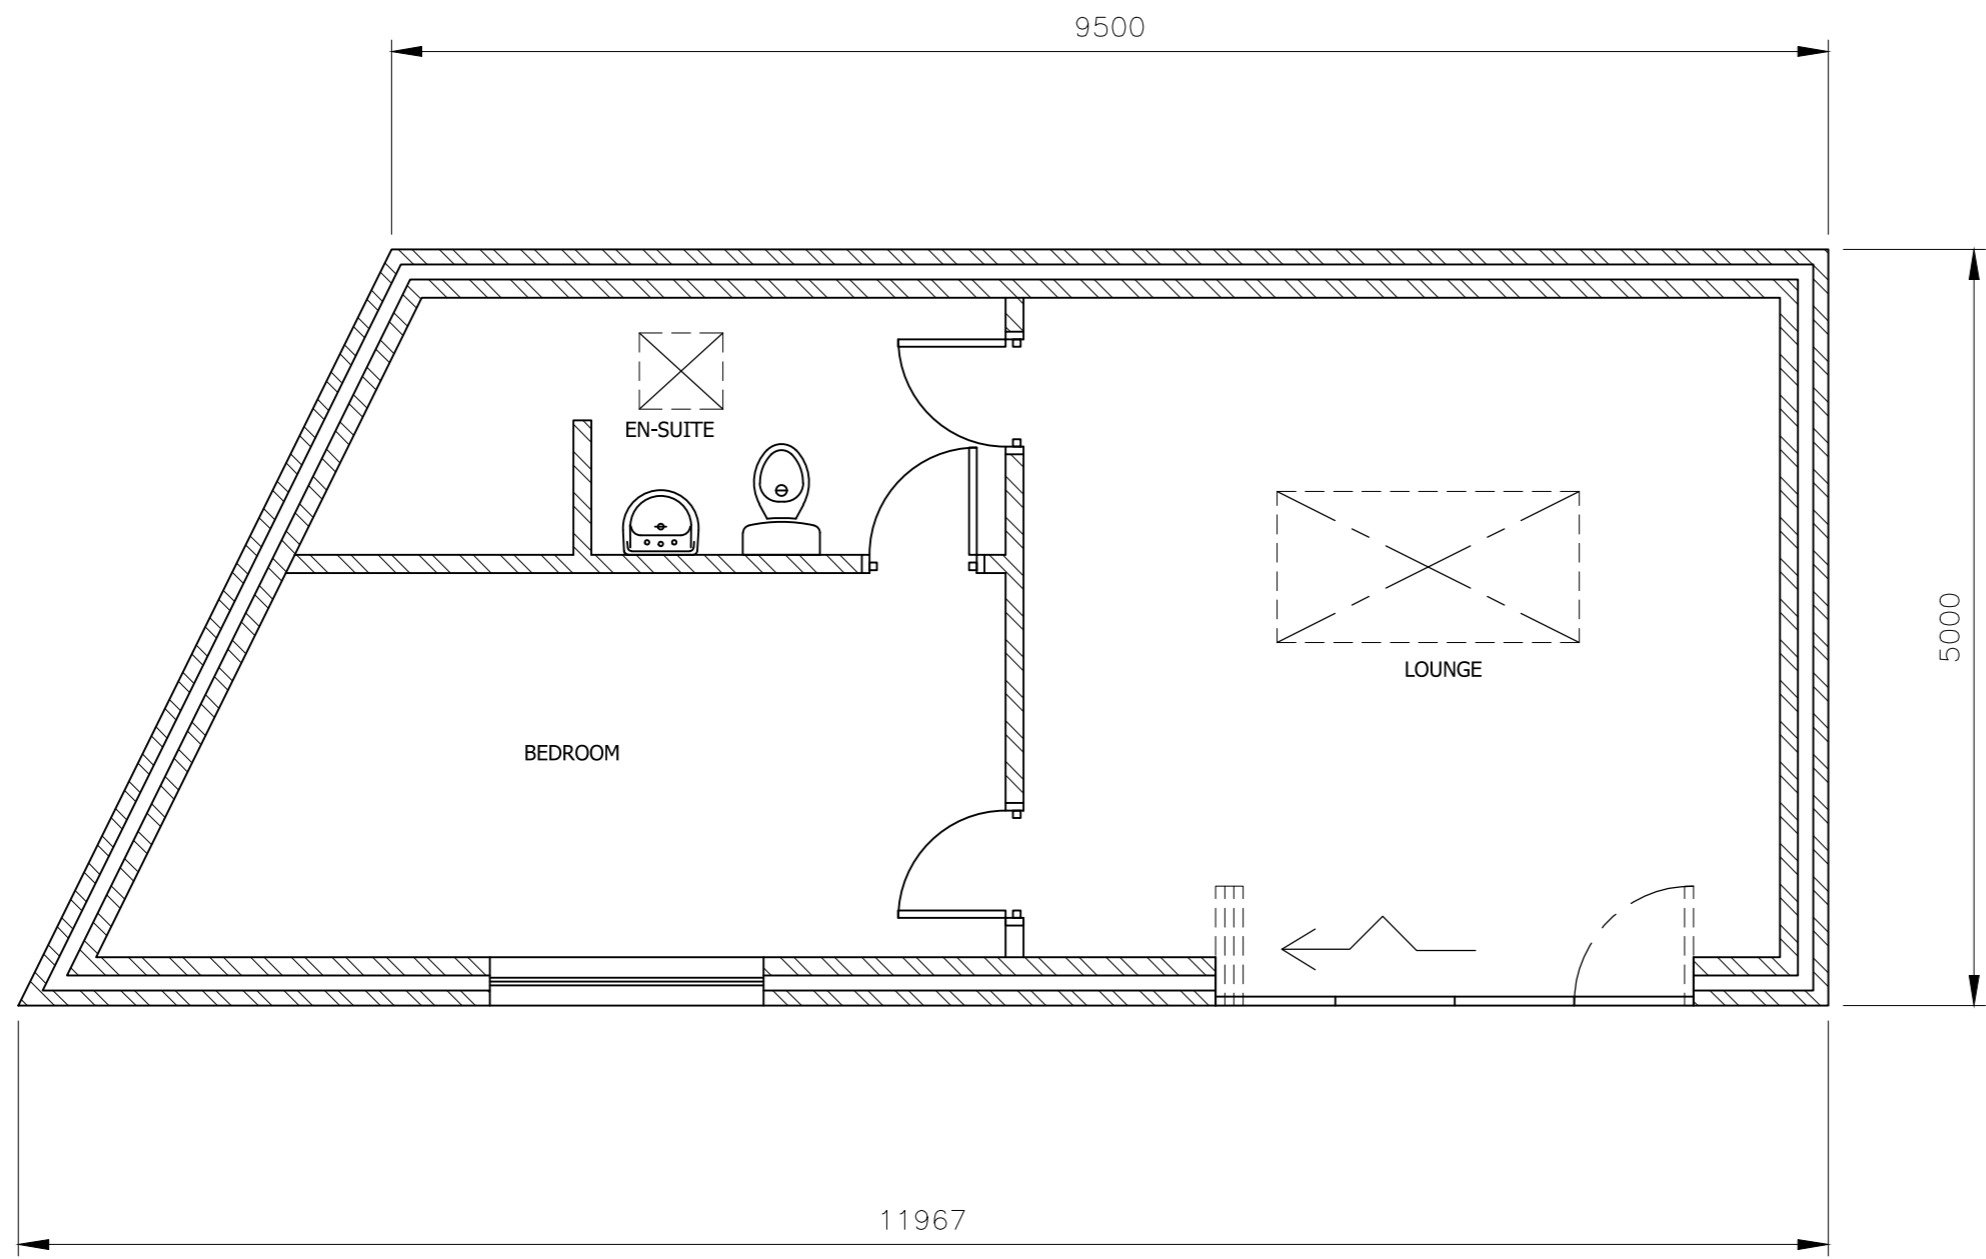

PROPOSED GROUND FLOOR PLAN  
SCALE 1:50 AT A3

Rev	Description	By	Chk	App	Date
JRB DESIGNS Ltd 1 Saville Road Cudworth Barnsley S72 8LT Tel: 01226 383542 Fax: 01226 380078 Mob: 07970 541192 Email: john@jrbdesigns.co.uk This drawing is copyright. © jrbdesigns Ltd.					
Client					
<b>MRS S BOWMAN</b>					
Drawing Title					
<b>PROPOSED PLANS</b>					
Address					
<b>14 INOVATION WAY            REDBROOK            BARNSELY            S75 2RX</b>					
Project Title:					
<b>PROPOSED SINGLE STOREY ANNEX</b>					
Purpose of Issue:					
<b>CONSTRUCTION</b>					
Drawing Status					
<b>FIRST ISSUE</b>					
Scale at A3	Drawn By	Date			
AS SHOWN	JRB	02/08/2020			
Checked By	Date	Approved By	Date		
	02/08/2020		02/08/2020		
Project No.	Drawing No.	Revision			
MSW002	004	-			
APPROVAL <input type="checkbox"/>	INFORMATION <input type="checkbox"/>	TENDER <input type="checkbox"/>	CONTRACT <input type="checkbox"/>	CONSTRUCTION <input type="checkbox"/>	