



# Section through Main Gable


Revised after comments

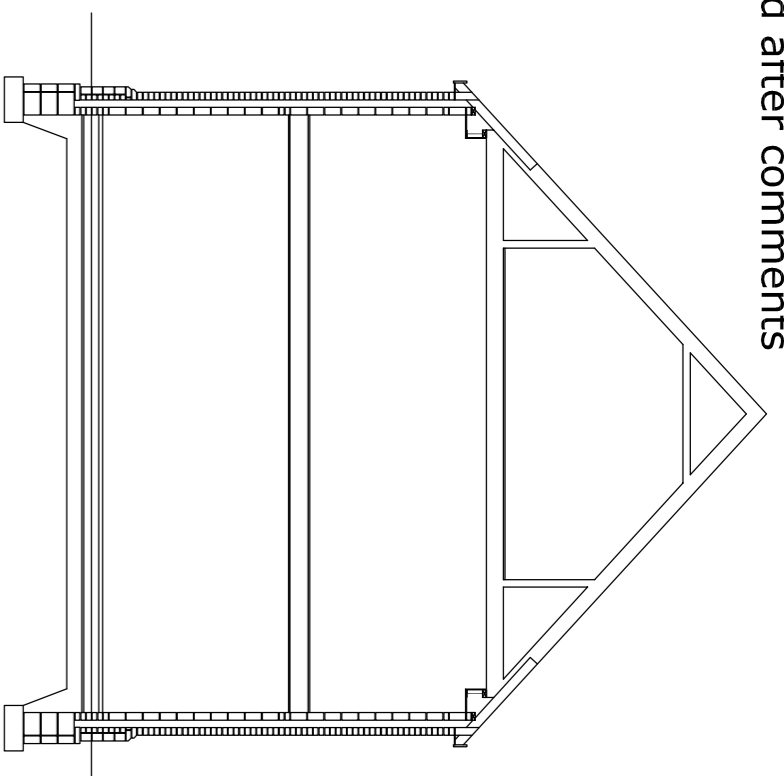


Front

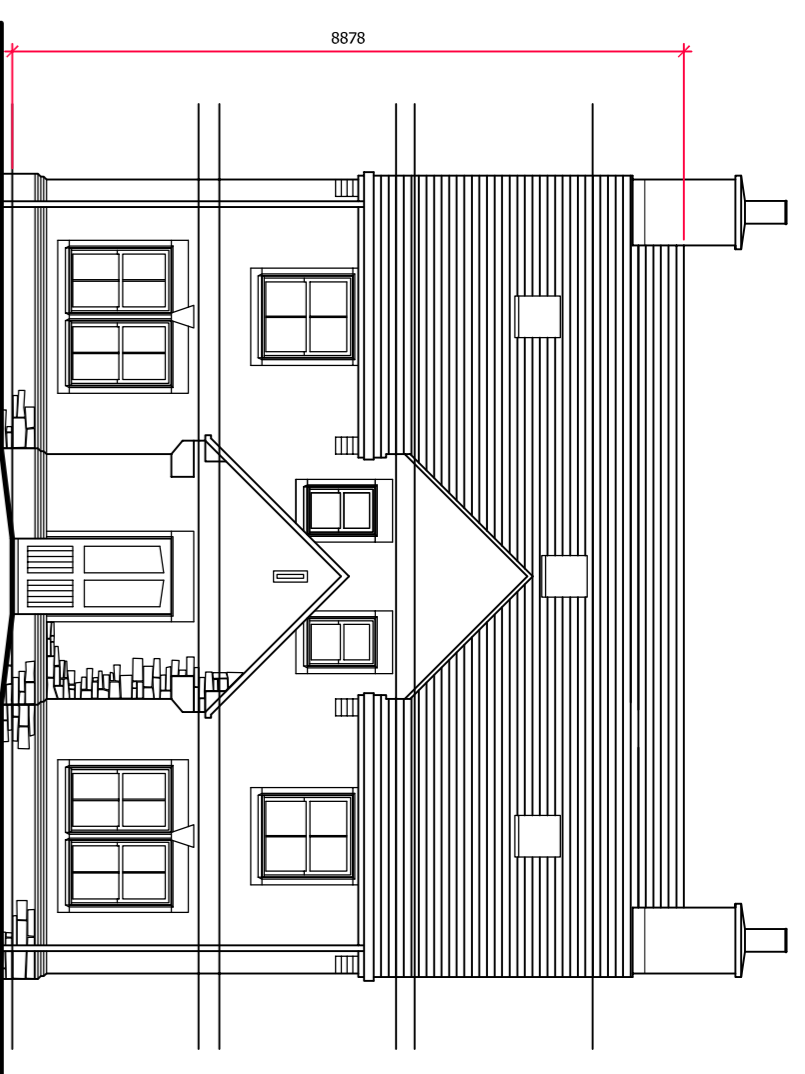


Rear

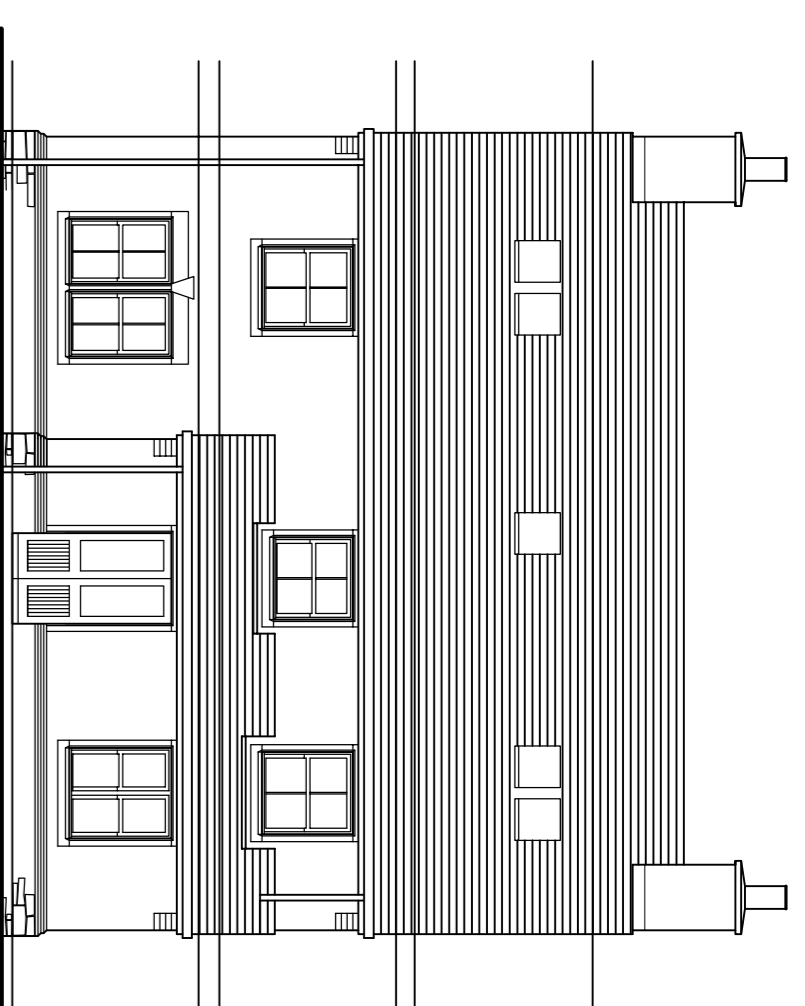


Side

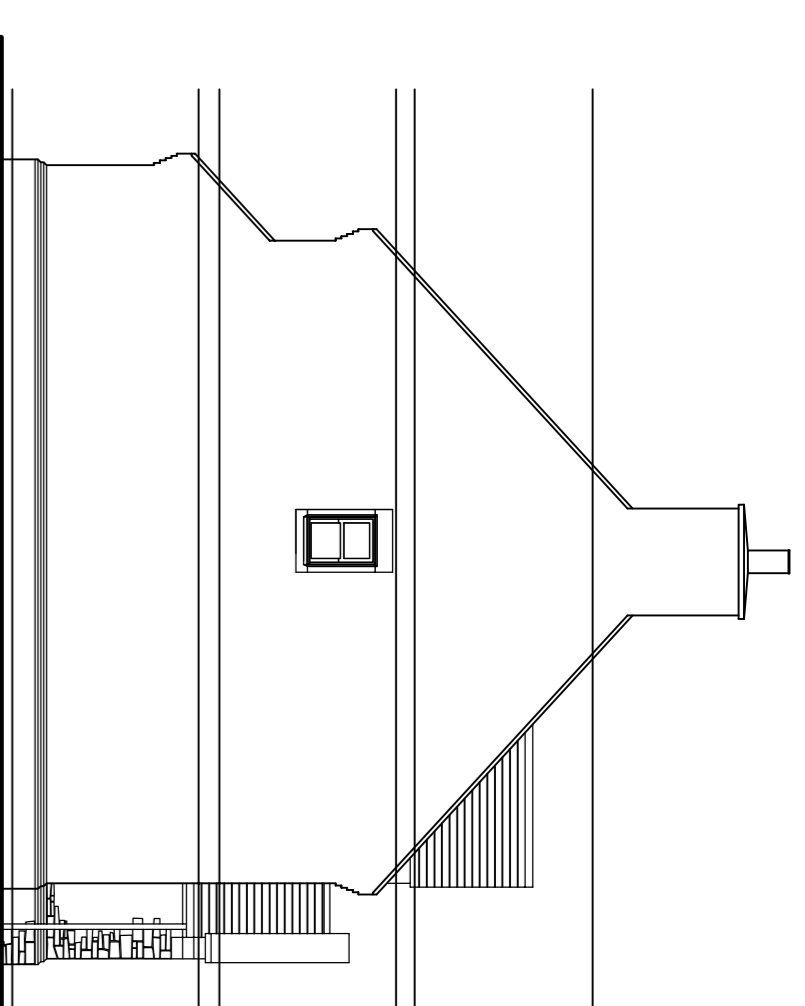


Side

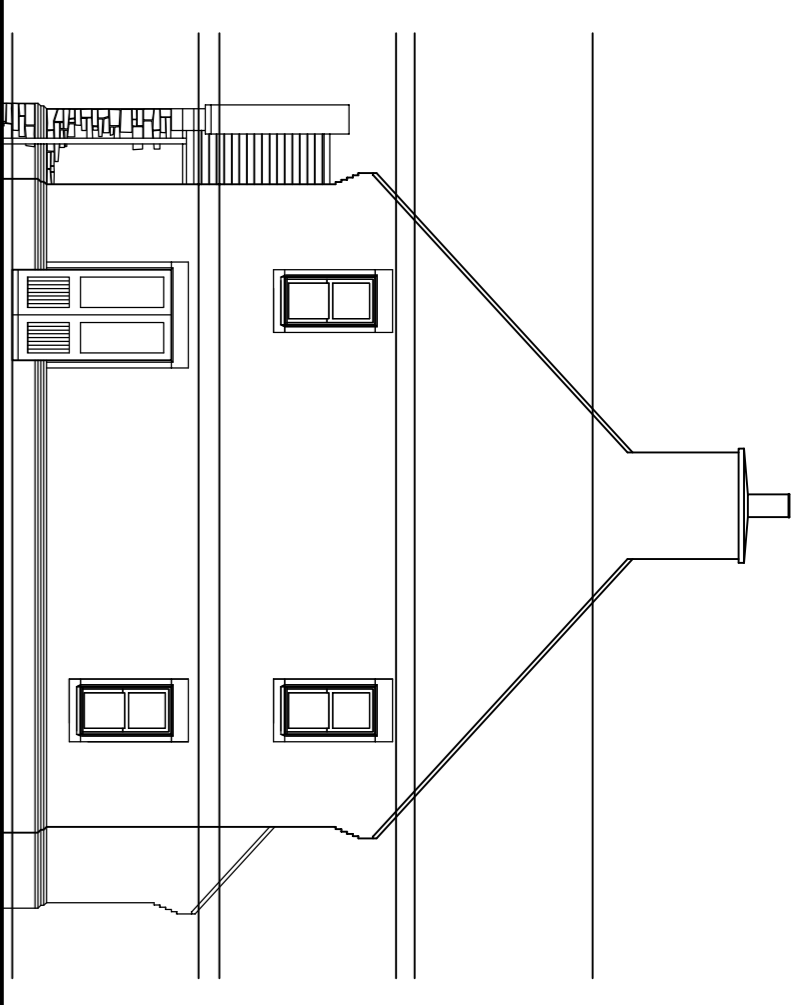

Comparison Elevation

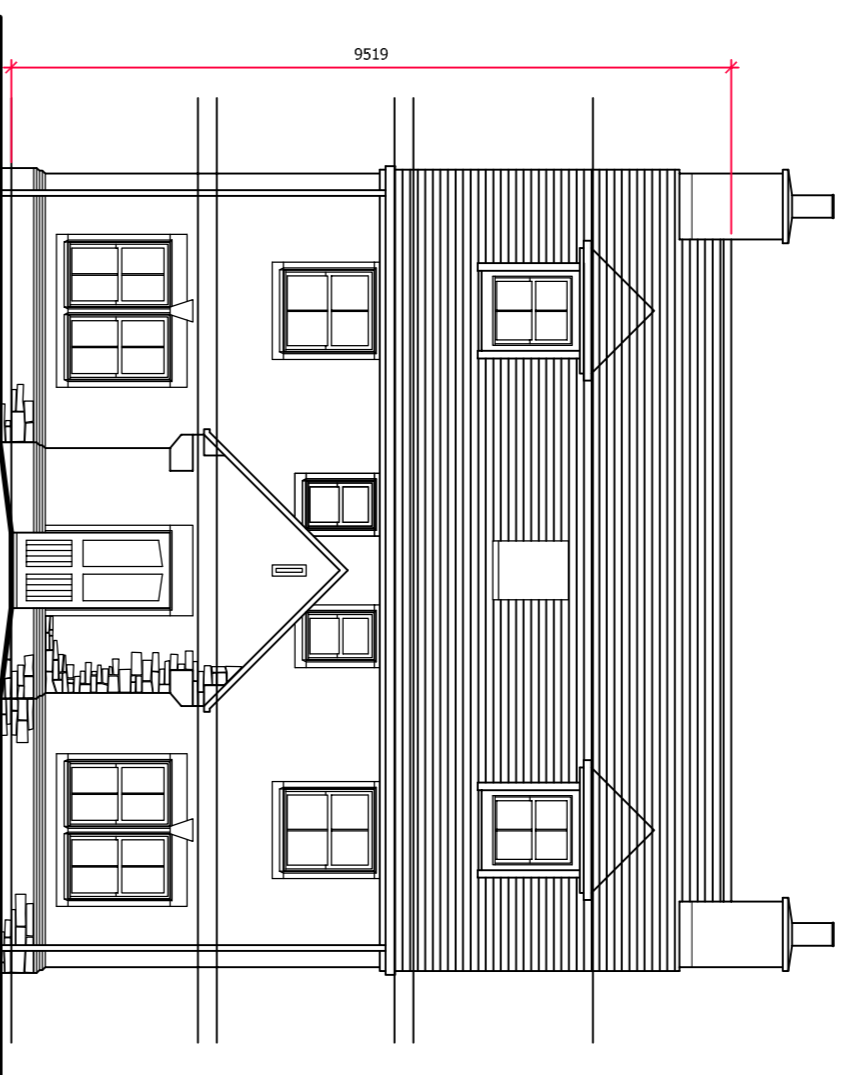

Originally submitted

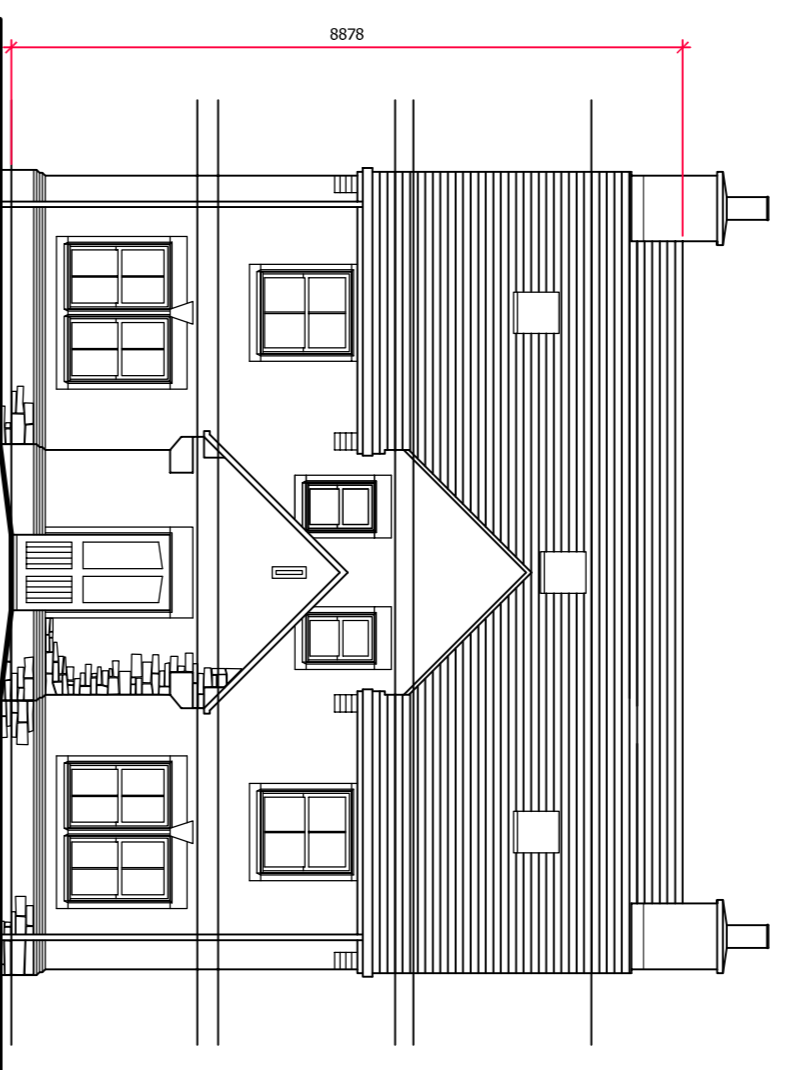

Revised after comments

Front


Rear

Side



Side

Eaves details 1:20


Originally Submitted

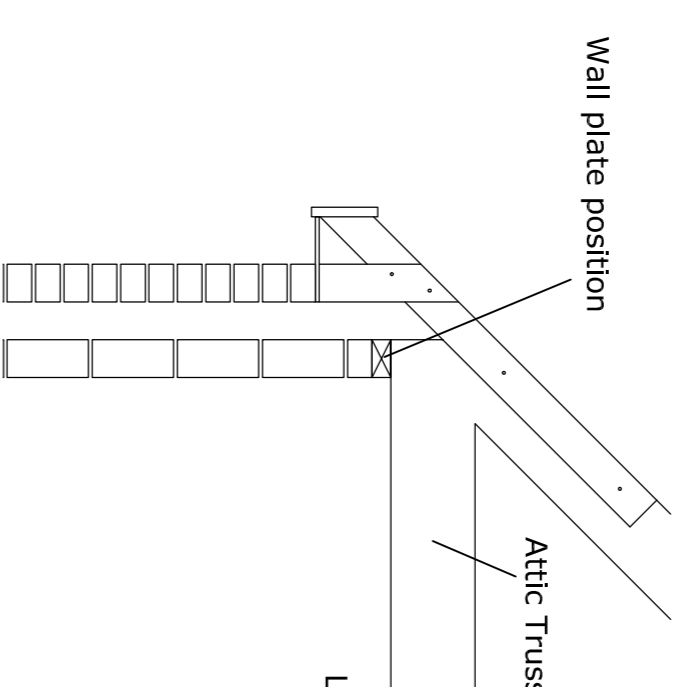


Revised after comments (225mm lower)

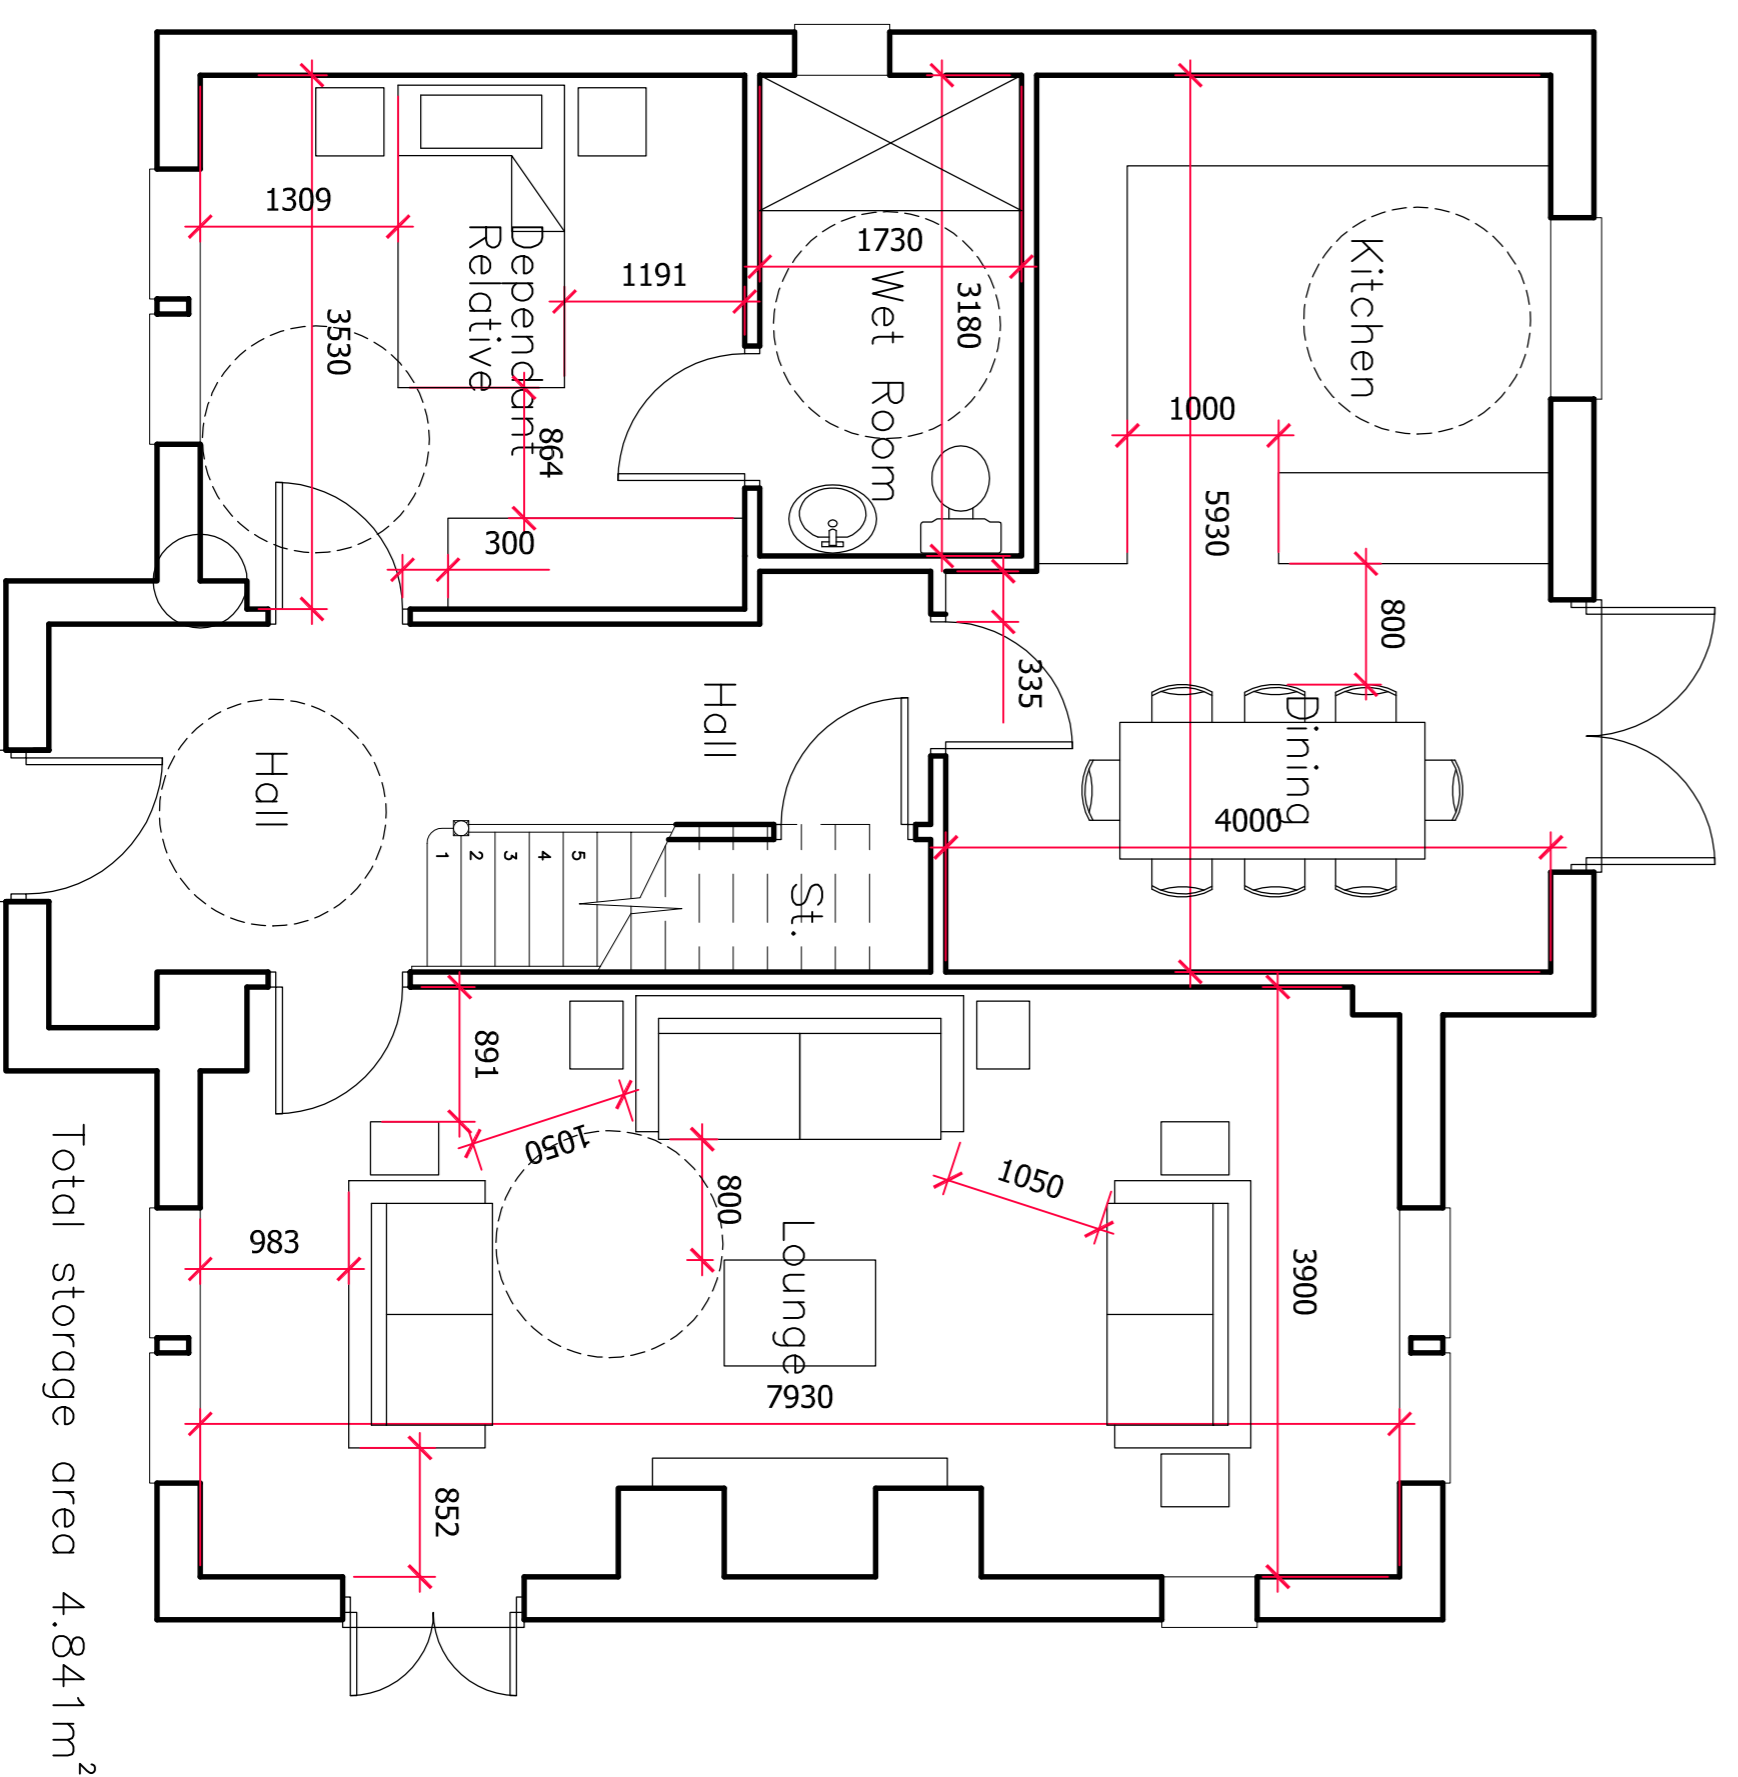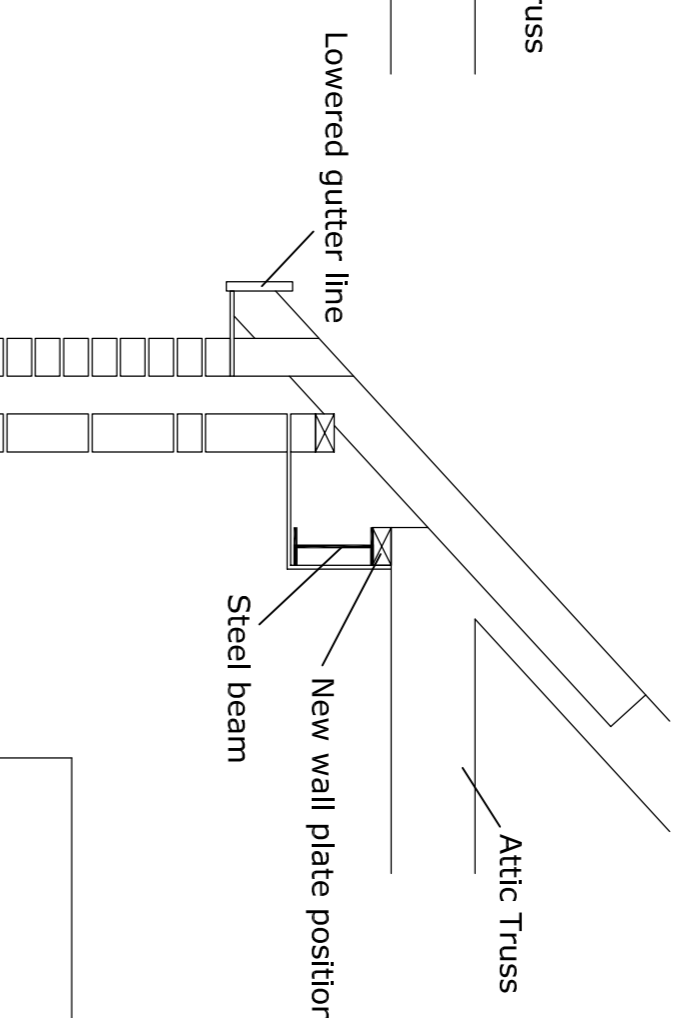

First Floor Plan

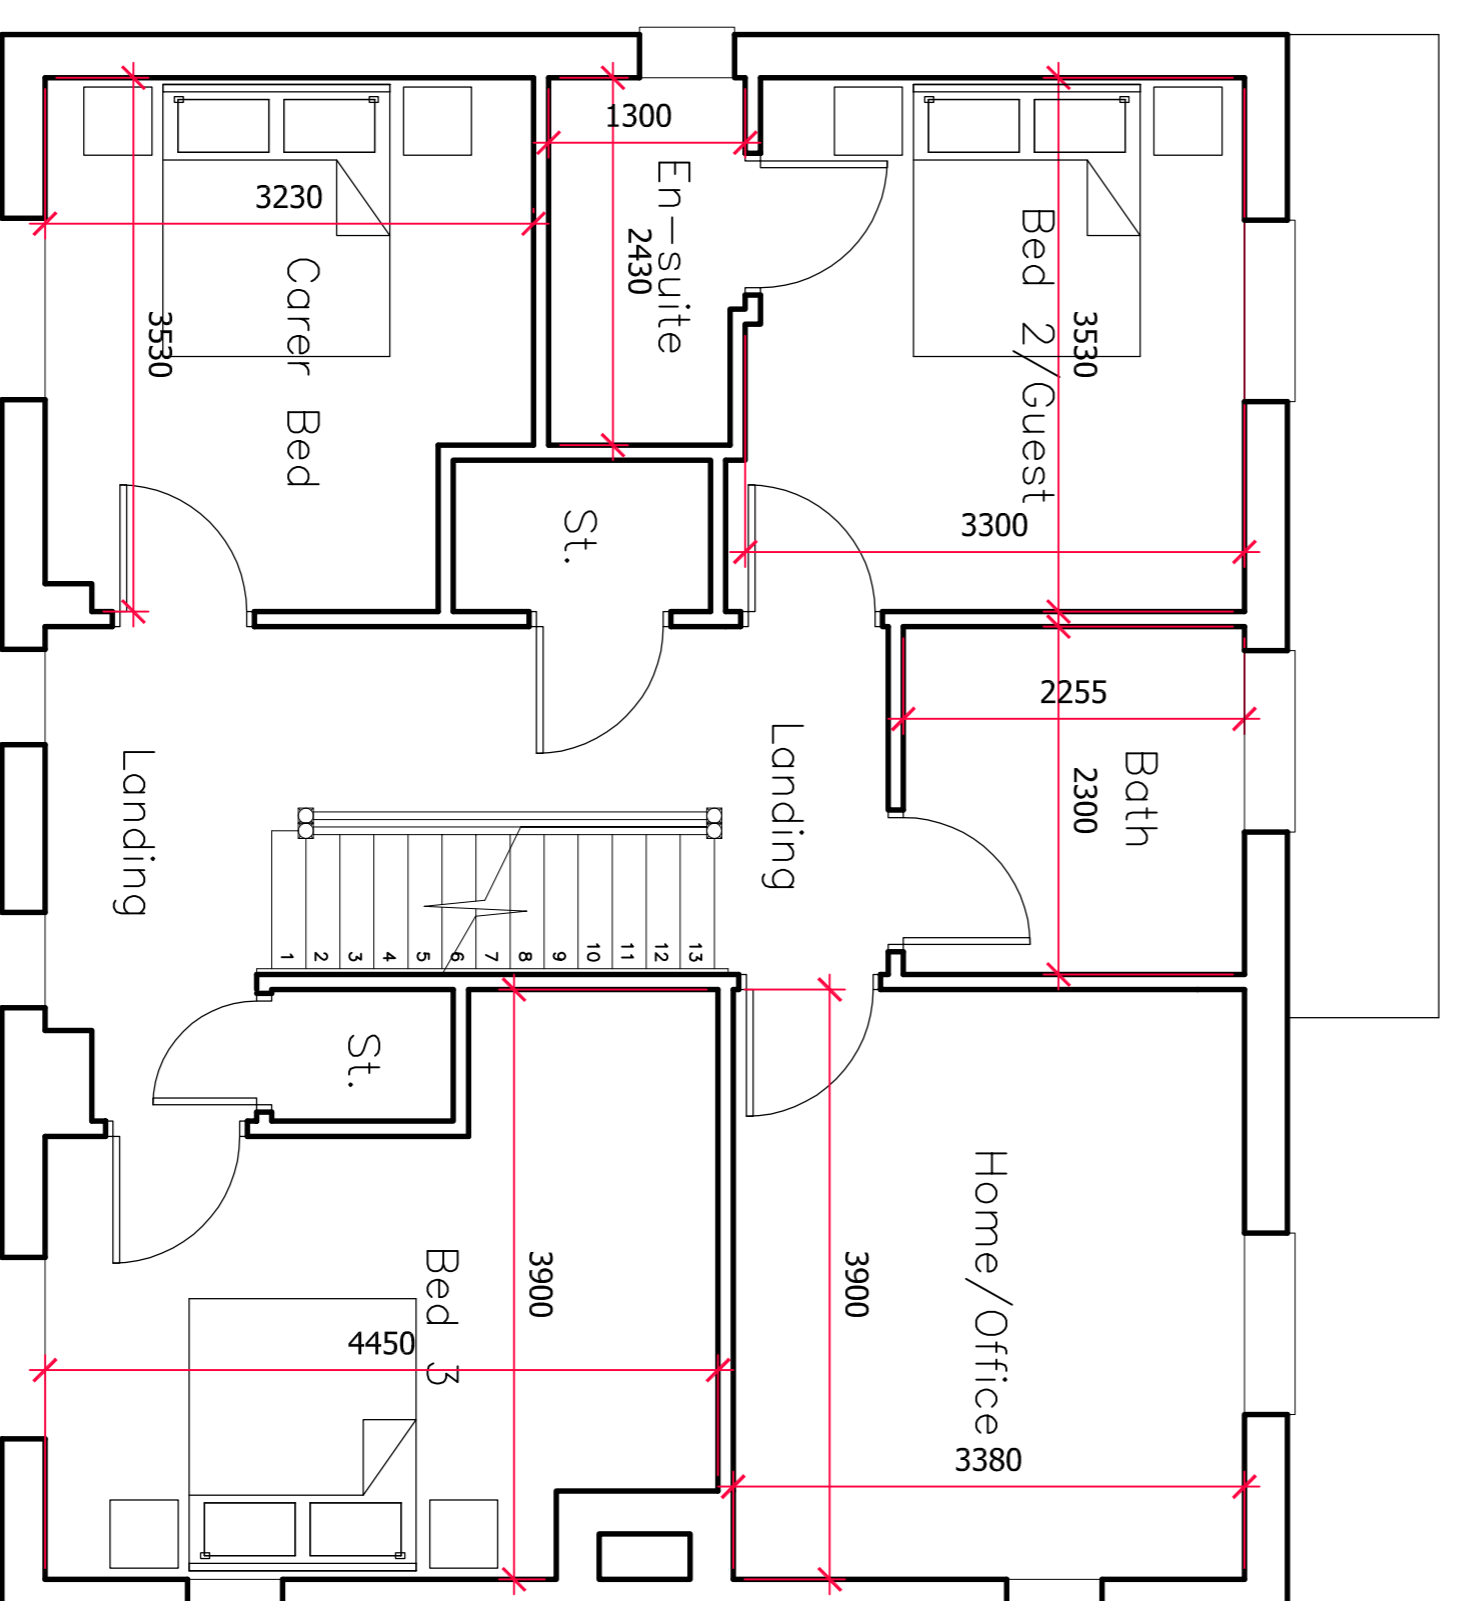

Attic Floor Plan

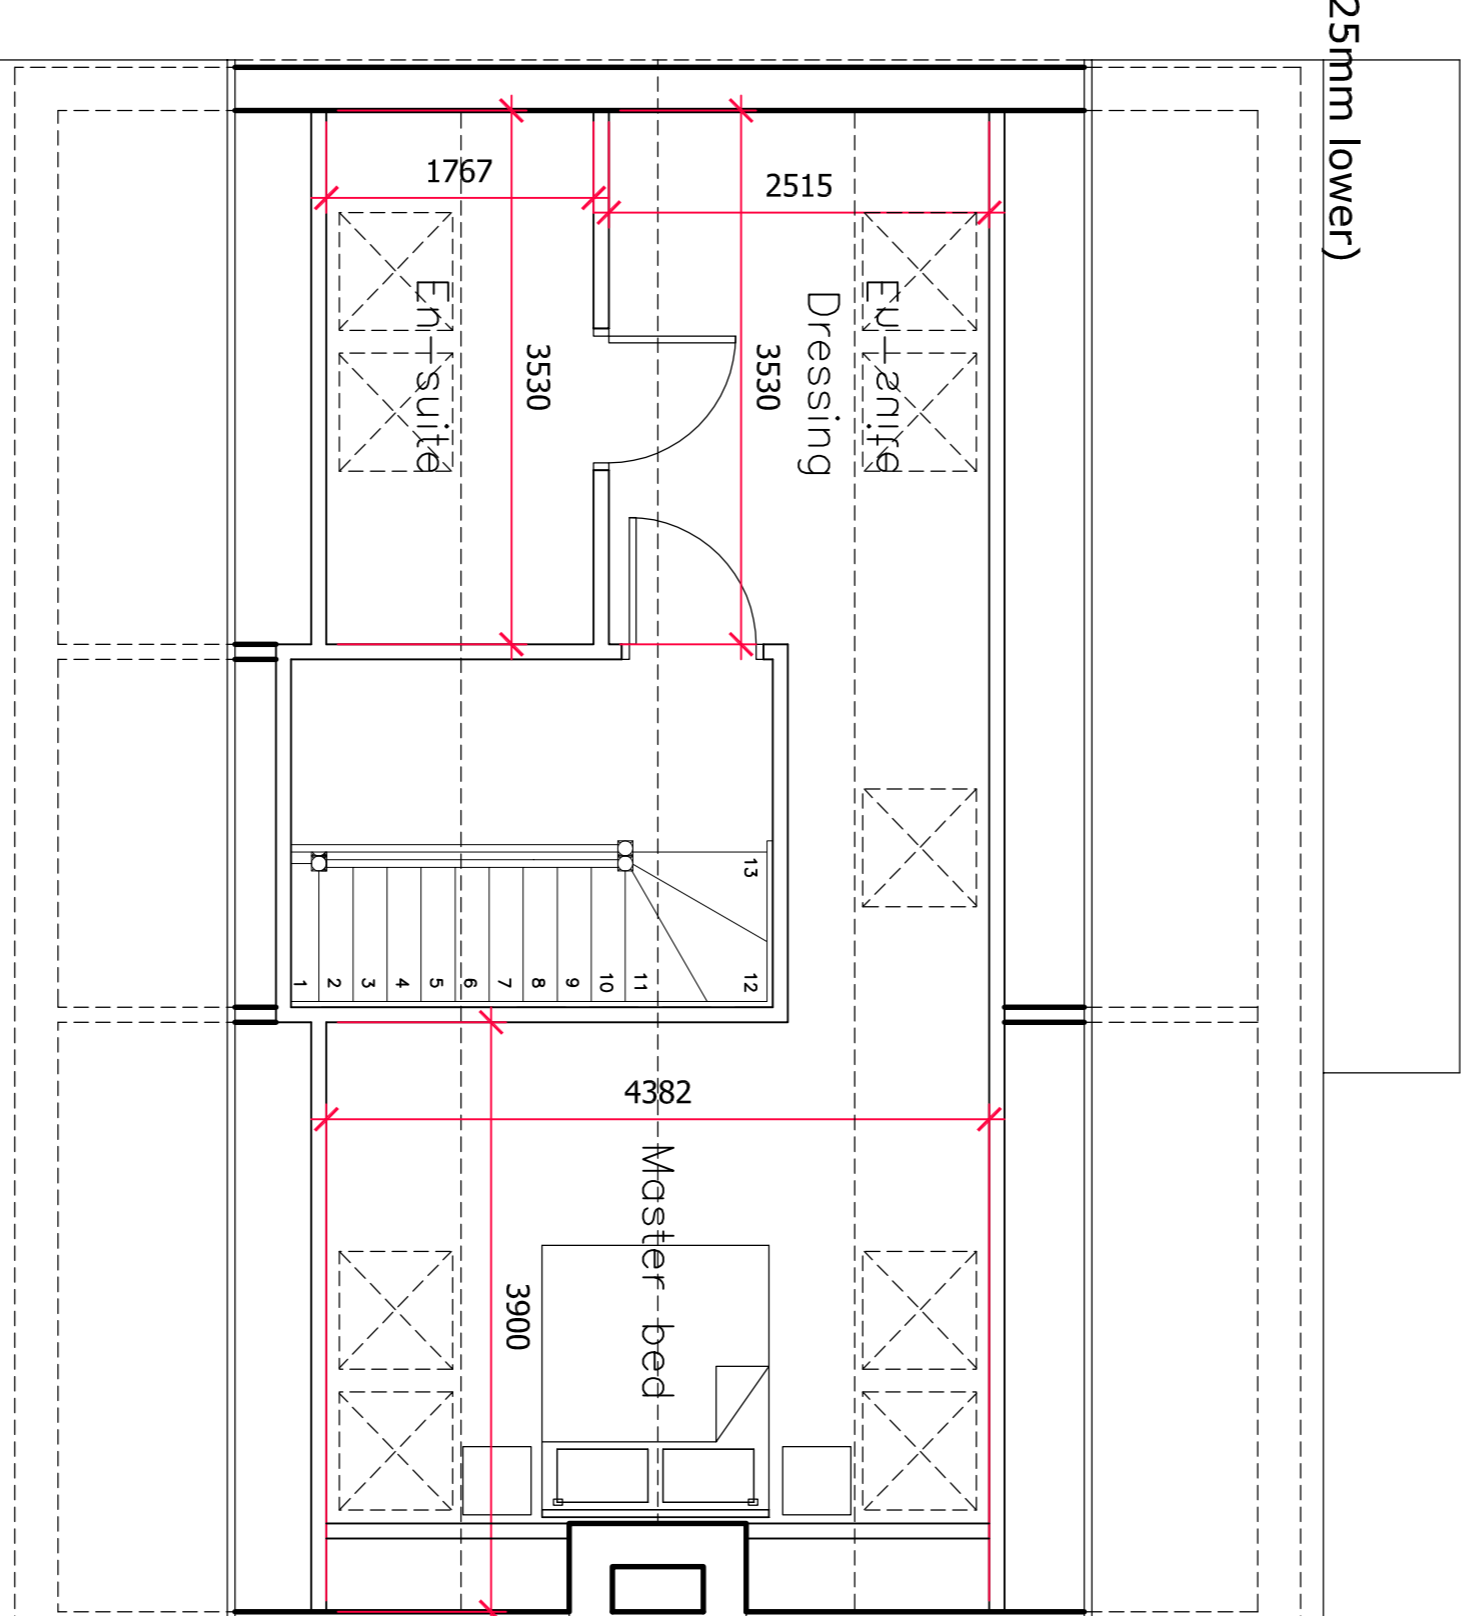

D 24-02-18 Amended to Planning requirements  
 C 20-02-18 sections/Elevations revised as per Planning comments  
 B 19-01-18 Homes for life details added  
 A 12-01-18 Room dimensions added

Client:

MR M MONFREDI

Project:  
 HILL STREET  
 ELSECAR  
 NR BARNSLEY

Drawing Title:  
 TYPE A

Scale: 1:50 @ A1  
 Drawn: MAIN  
 Checked: GOORIVER/EMW/KH/LSST  
 Date: NOV 17  
 Project no:  
 Drawing no: 02  
 Rev: D

JENKINS ARCHITECTURAL LTD  
 JENKINS ARCHITECTURAL LTD  
 The Architectural Design Studio  
 Unit 19 Revolutions Way  
 Renshaw, Salford S20 3WY  
 F: 01204 437 251  
 E: info@jenkinsarchitectural.com