




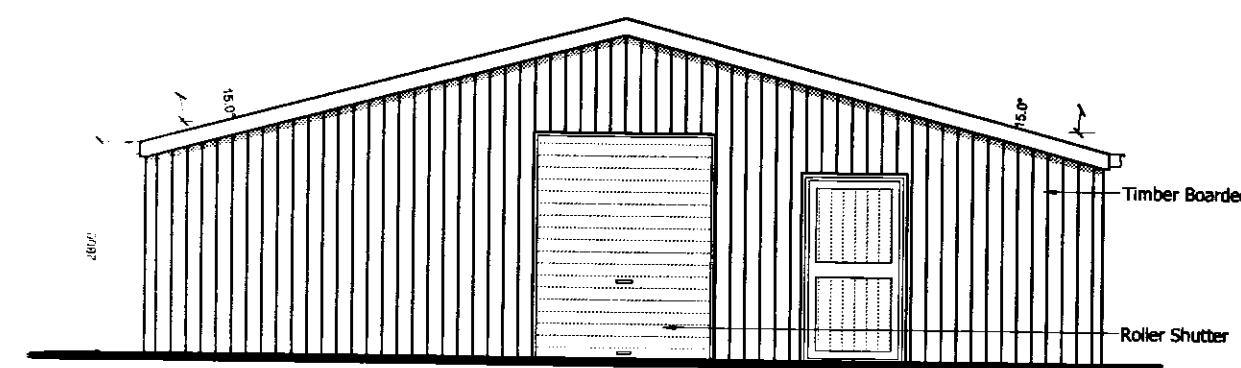


FRONT ELEVATION

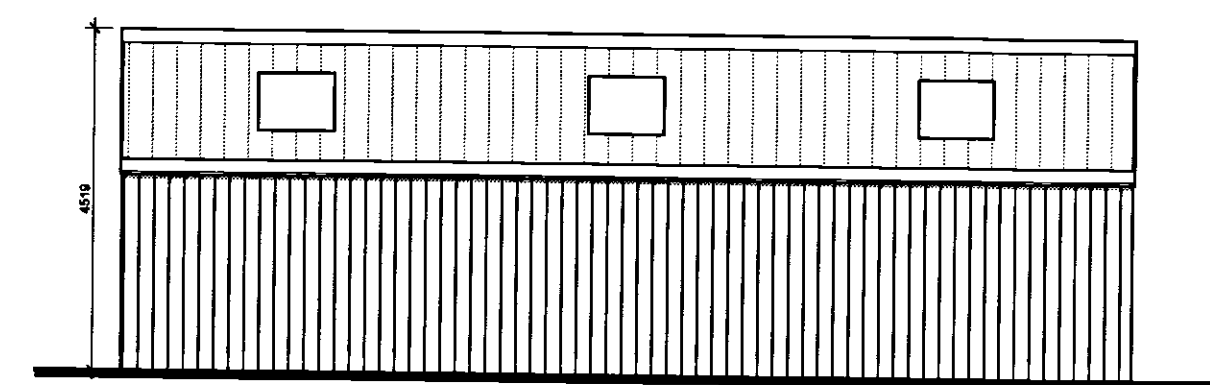


SIDE ELEVATION

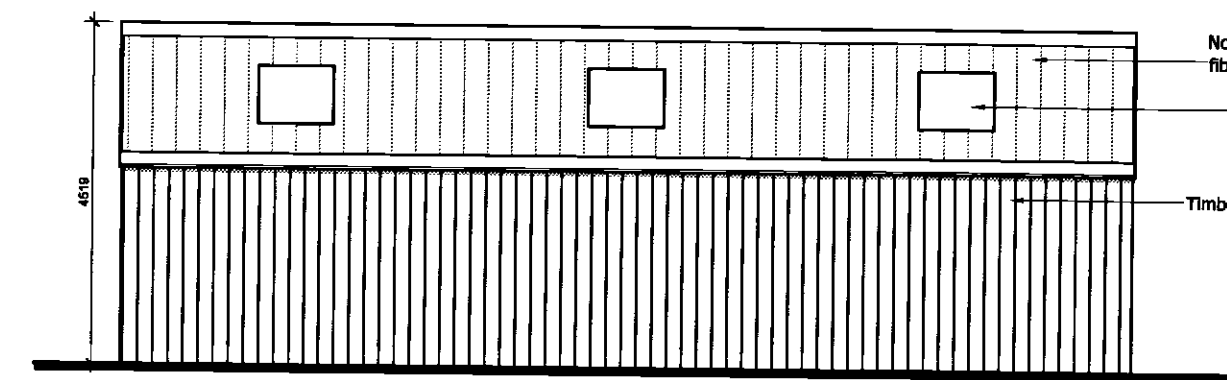


SIDE ELEVATION

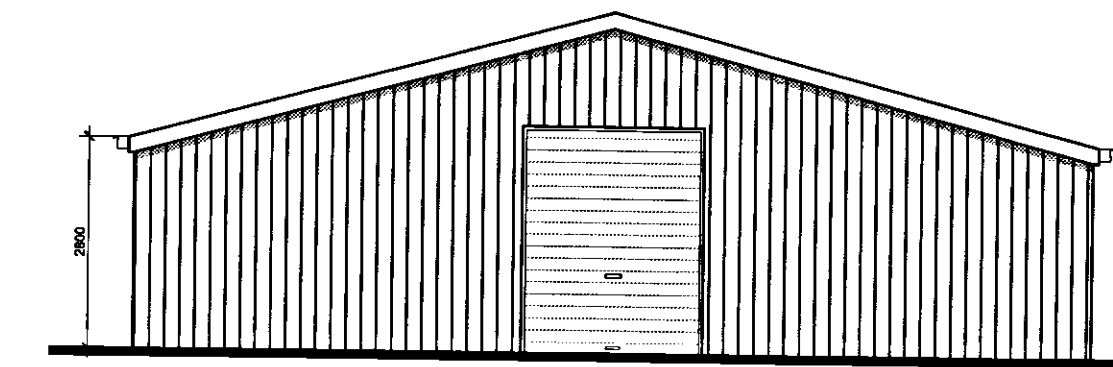


REAR ELEVATION

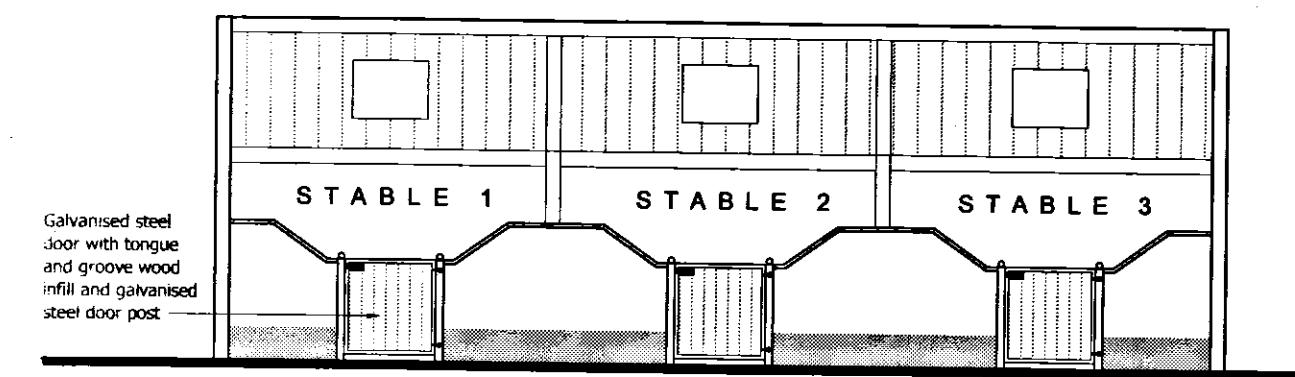


SECTION A

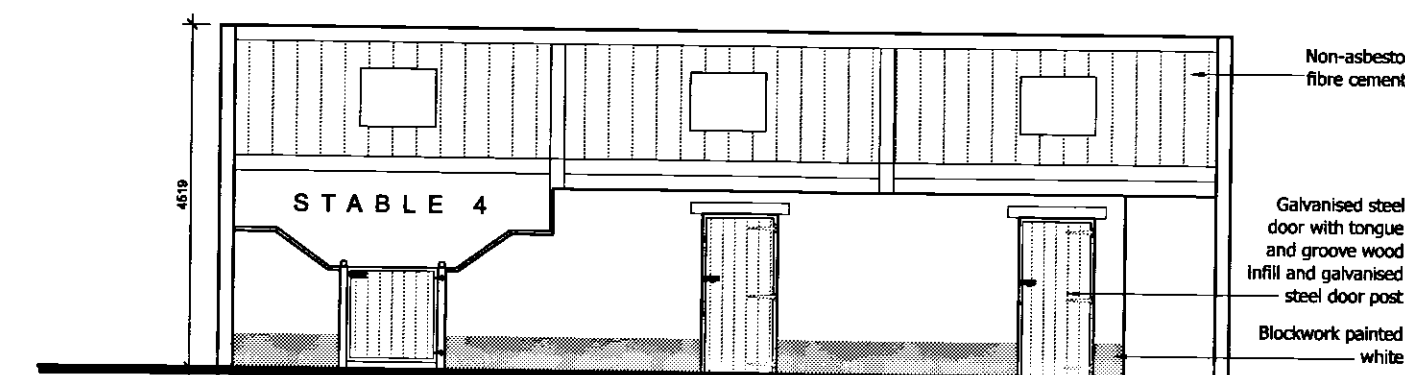


SECTION B

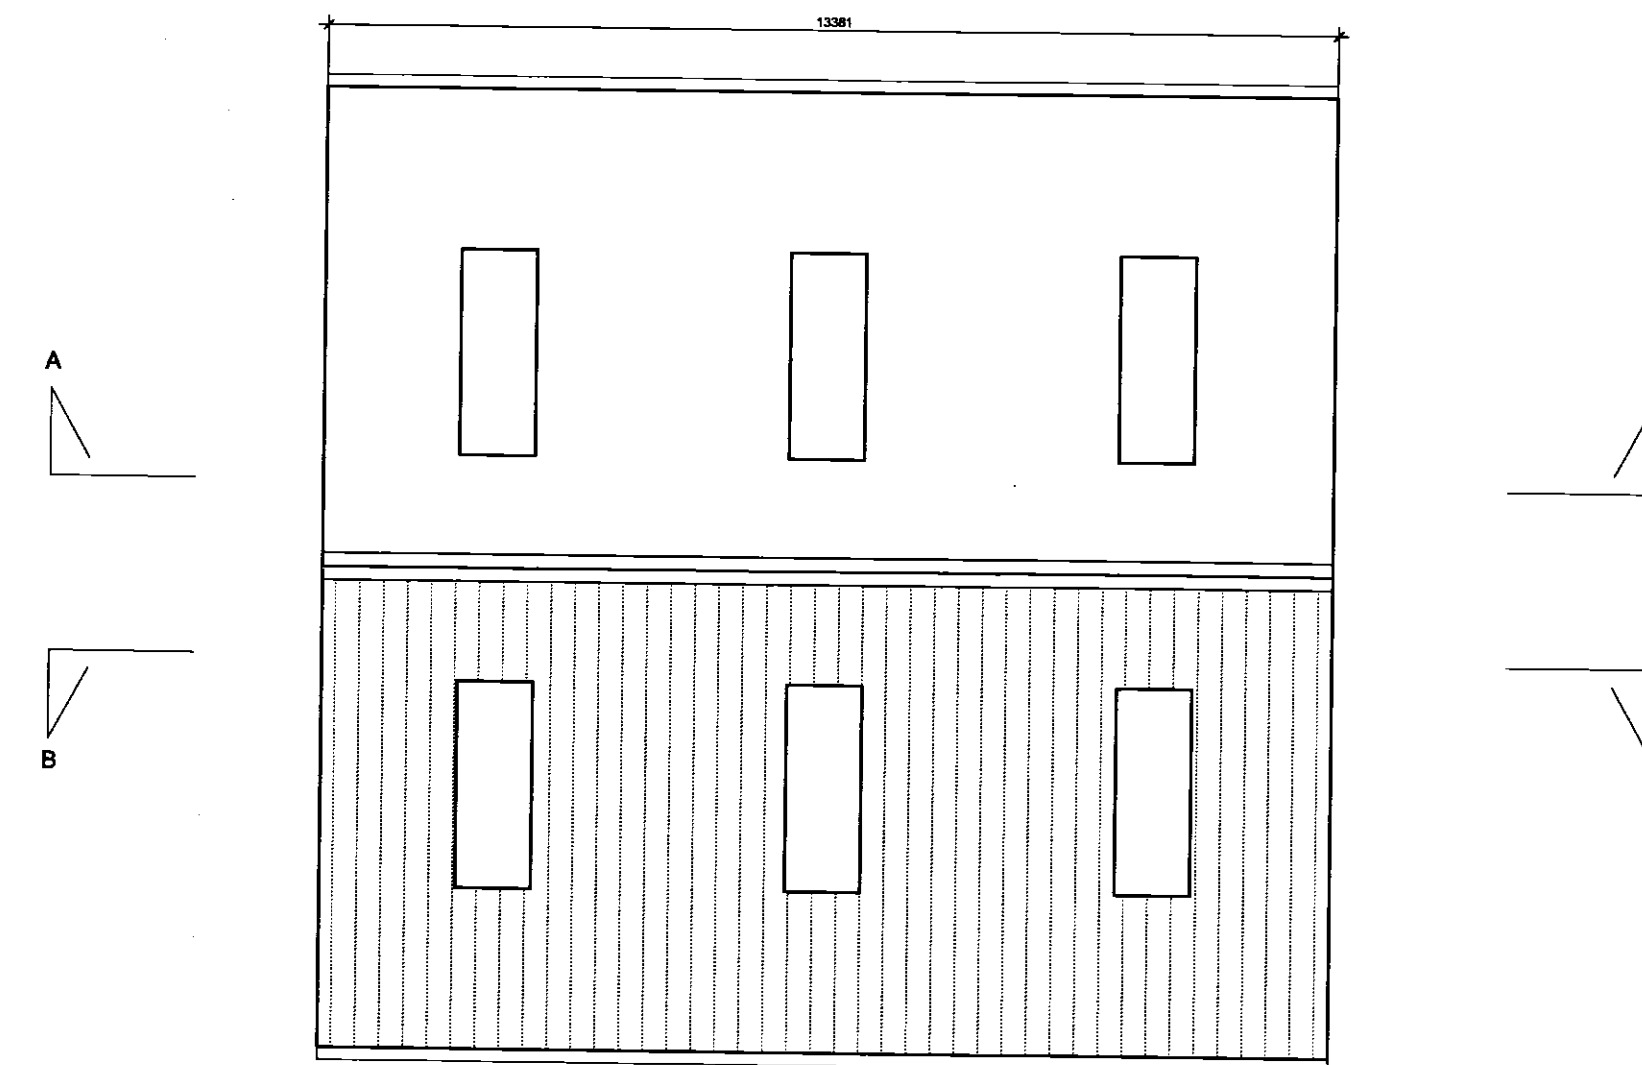

ROOF PLAN

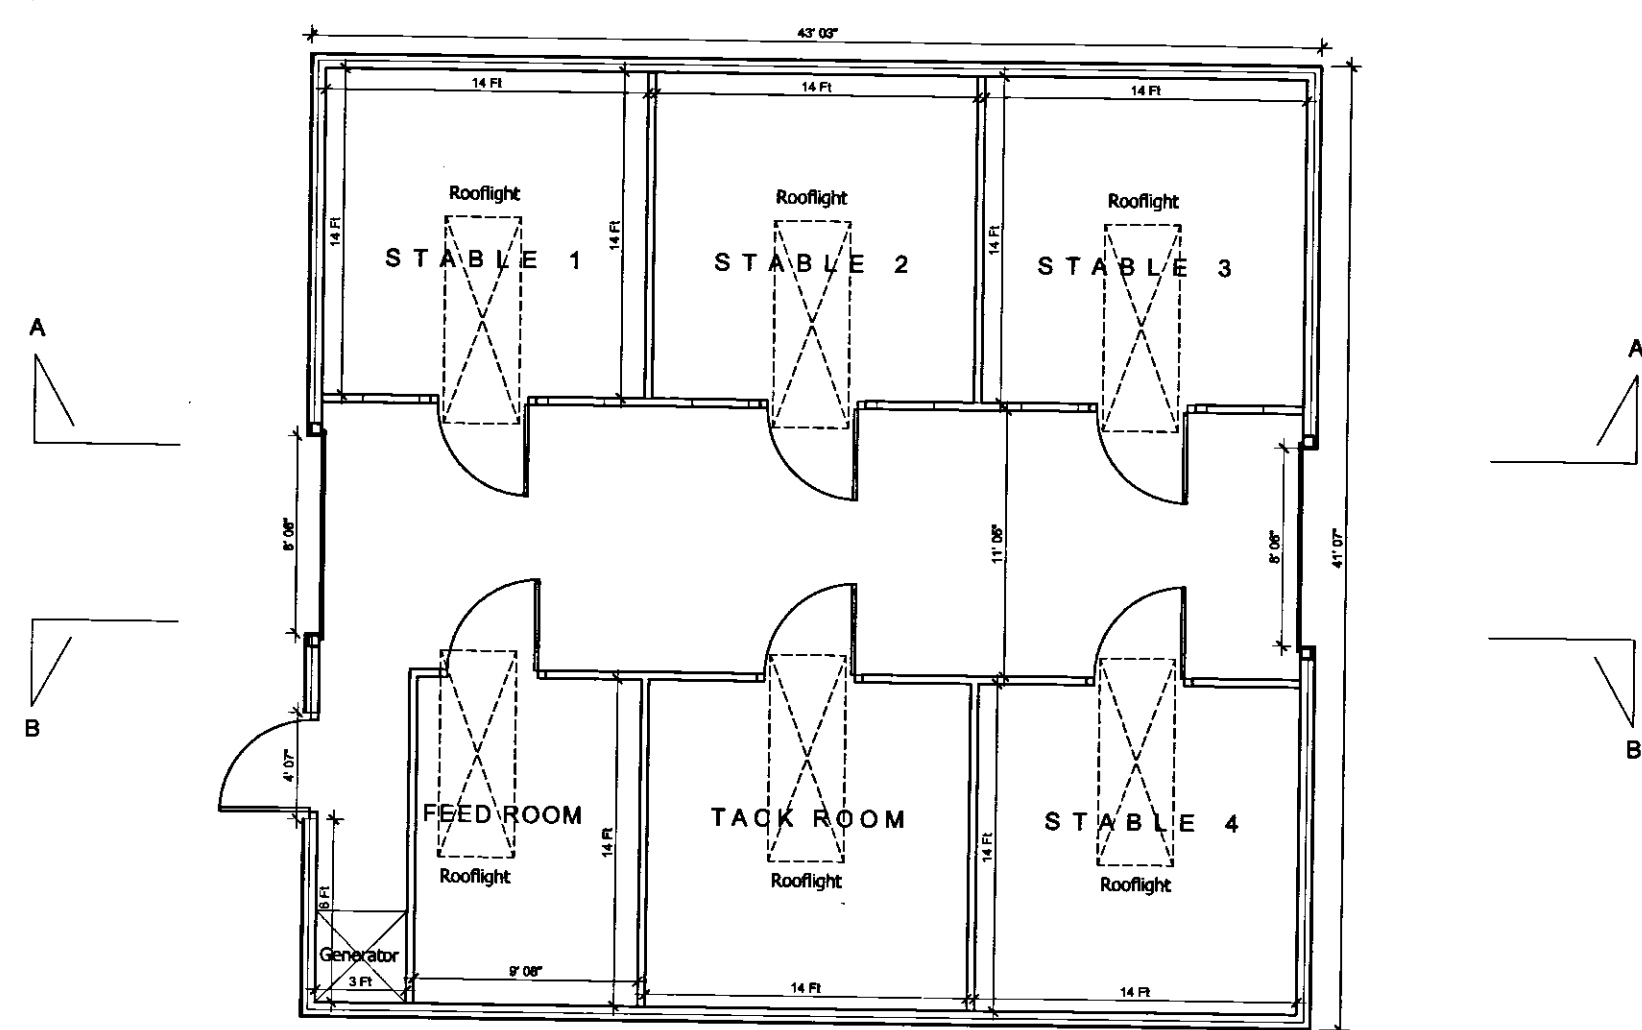

GROUND FLOOR PLAN

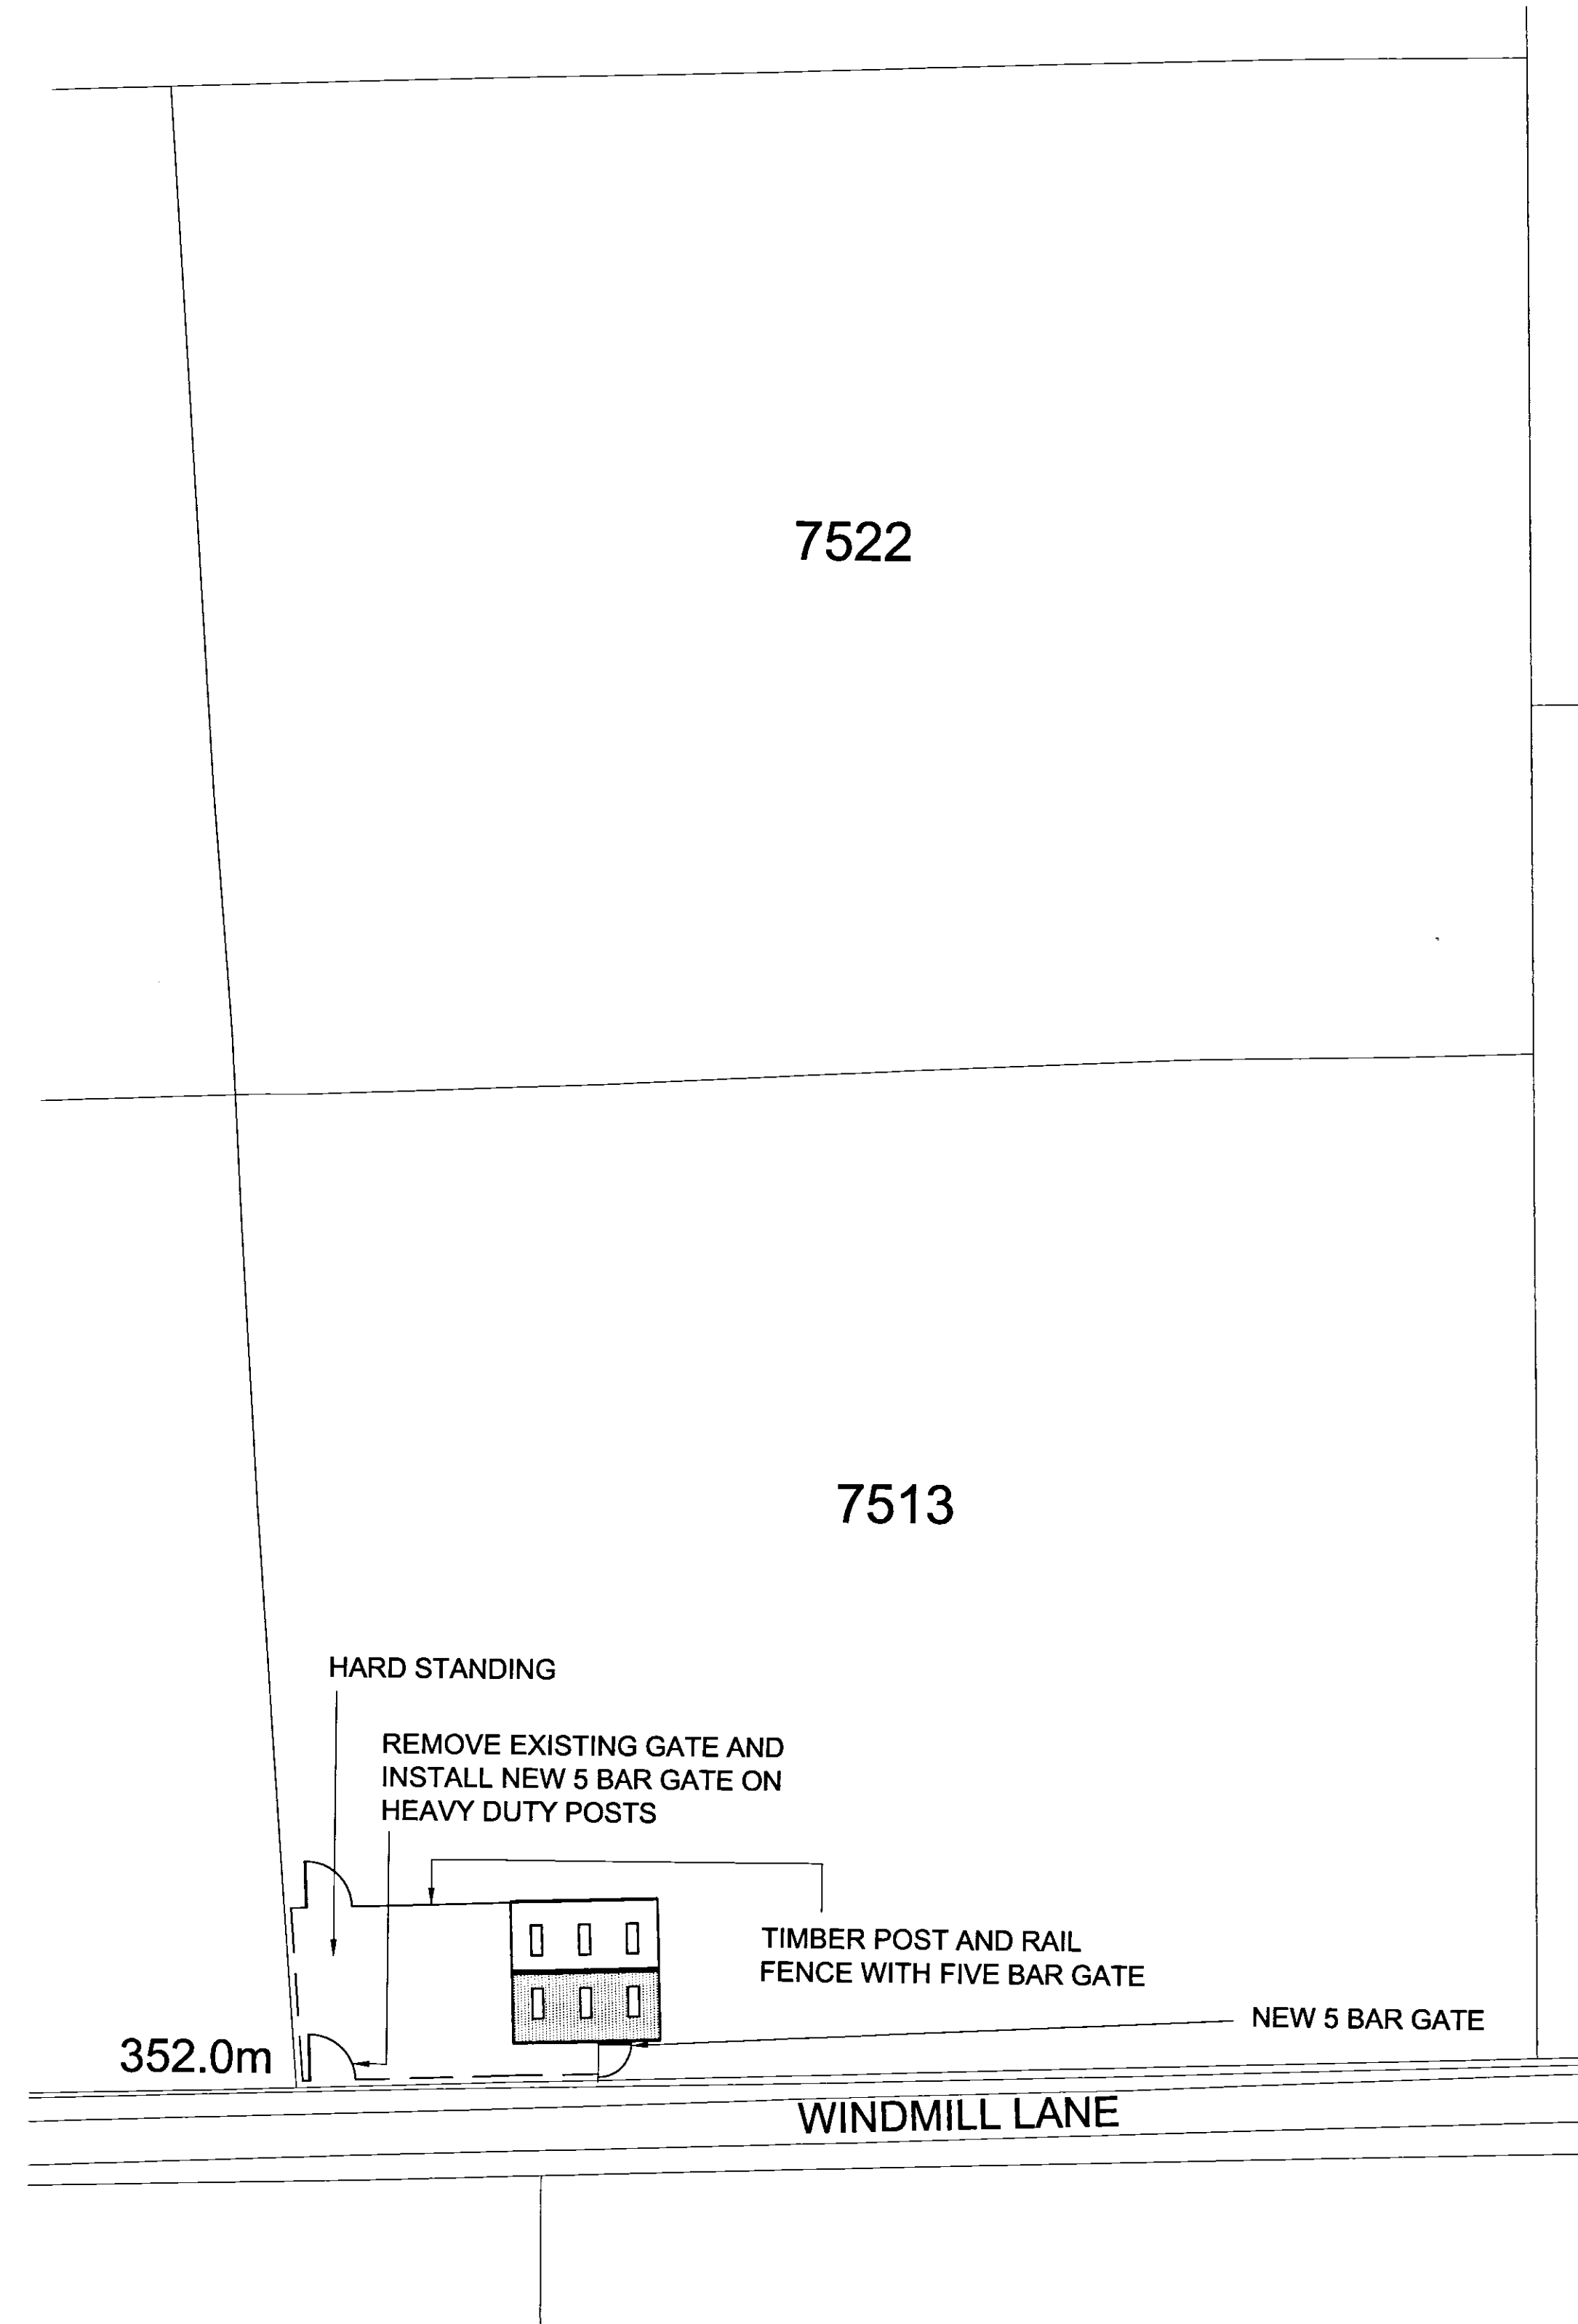

SITE PLAN
SCALE 1:500

Only figured dimensions should be used.
Scaled dimensions should be checked with the Architect.
This drawing together with the design, is the property and copyright of the Architect and must not be reproduced without written permission

PLANNING

Amendment	Initial	Date
Rev A:		
Amendments made as per Client's Comments.	JA	24.08.15
Rev B:		
Amendments made to suite Client's Comments.	JA	25.08.15
Revision:		

acumen designers & architects Ltd	
t: 01484 546000 www.acumenarchitects.co.uk	
Client: MRS L HEPWORTH	
Job title: STABLES AT LAND OFF WINDMILL LANE, DRAKE HILL, CUMBERWORTH, HUDDERSFIELD	
Drawing title: AS PROPOSED	
Drawn: JA	Date: AUG 2015
Checked: JC	Scale: 1:100 @ A1
Drawing number: 1000 - 01B	