


Do not scale from this drawing
The contractor is to check all dimensions on site and report any discrepancies to the architect.
All rights described in chapter IV of the copyright, designs and patents act 1988 have been generally asserted

Notes

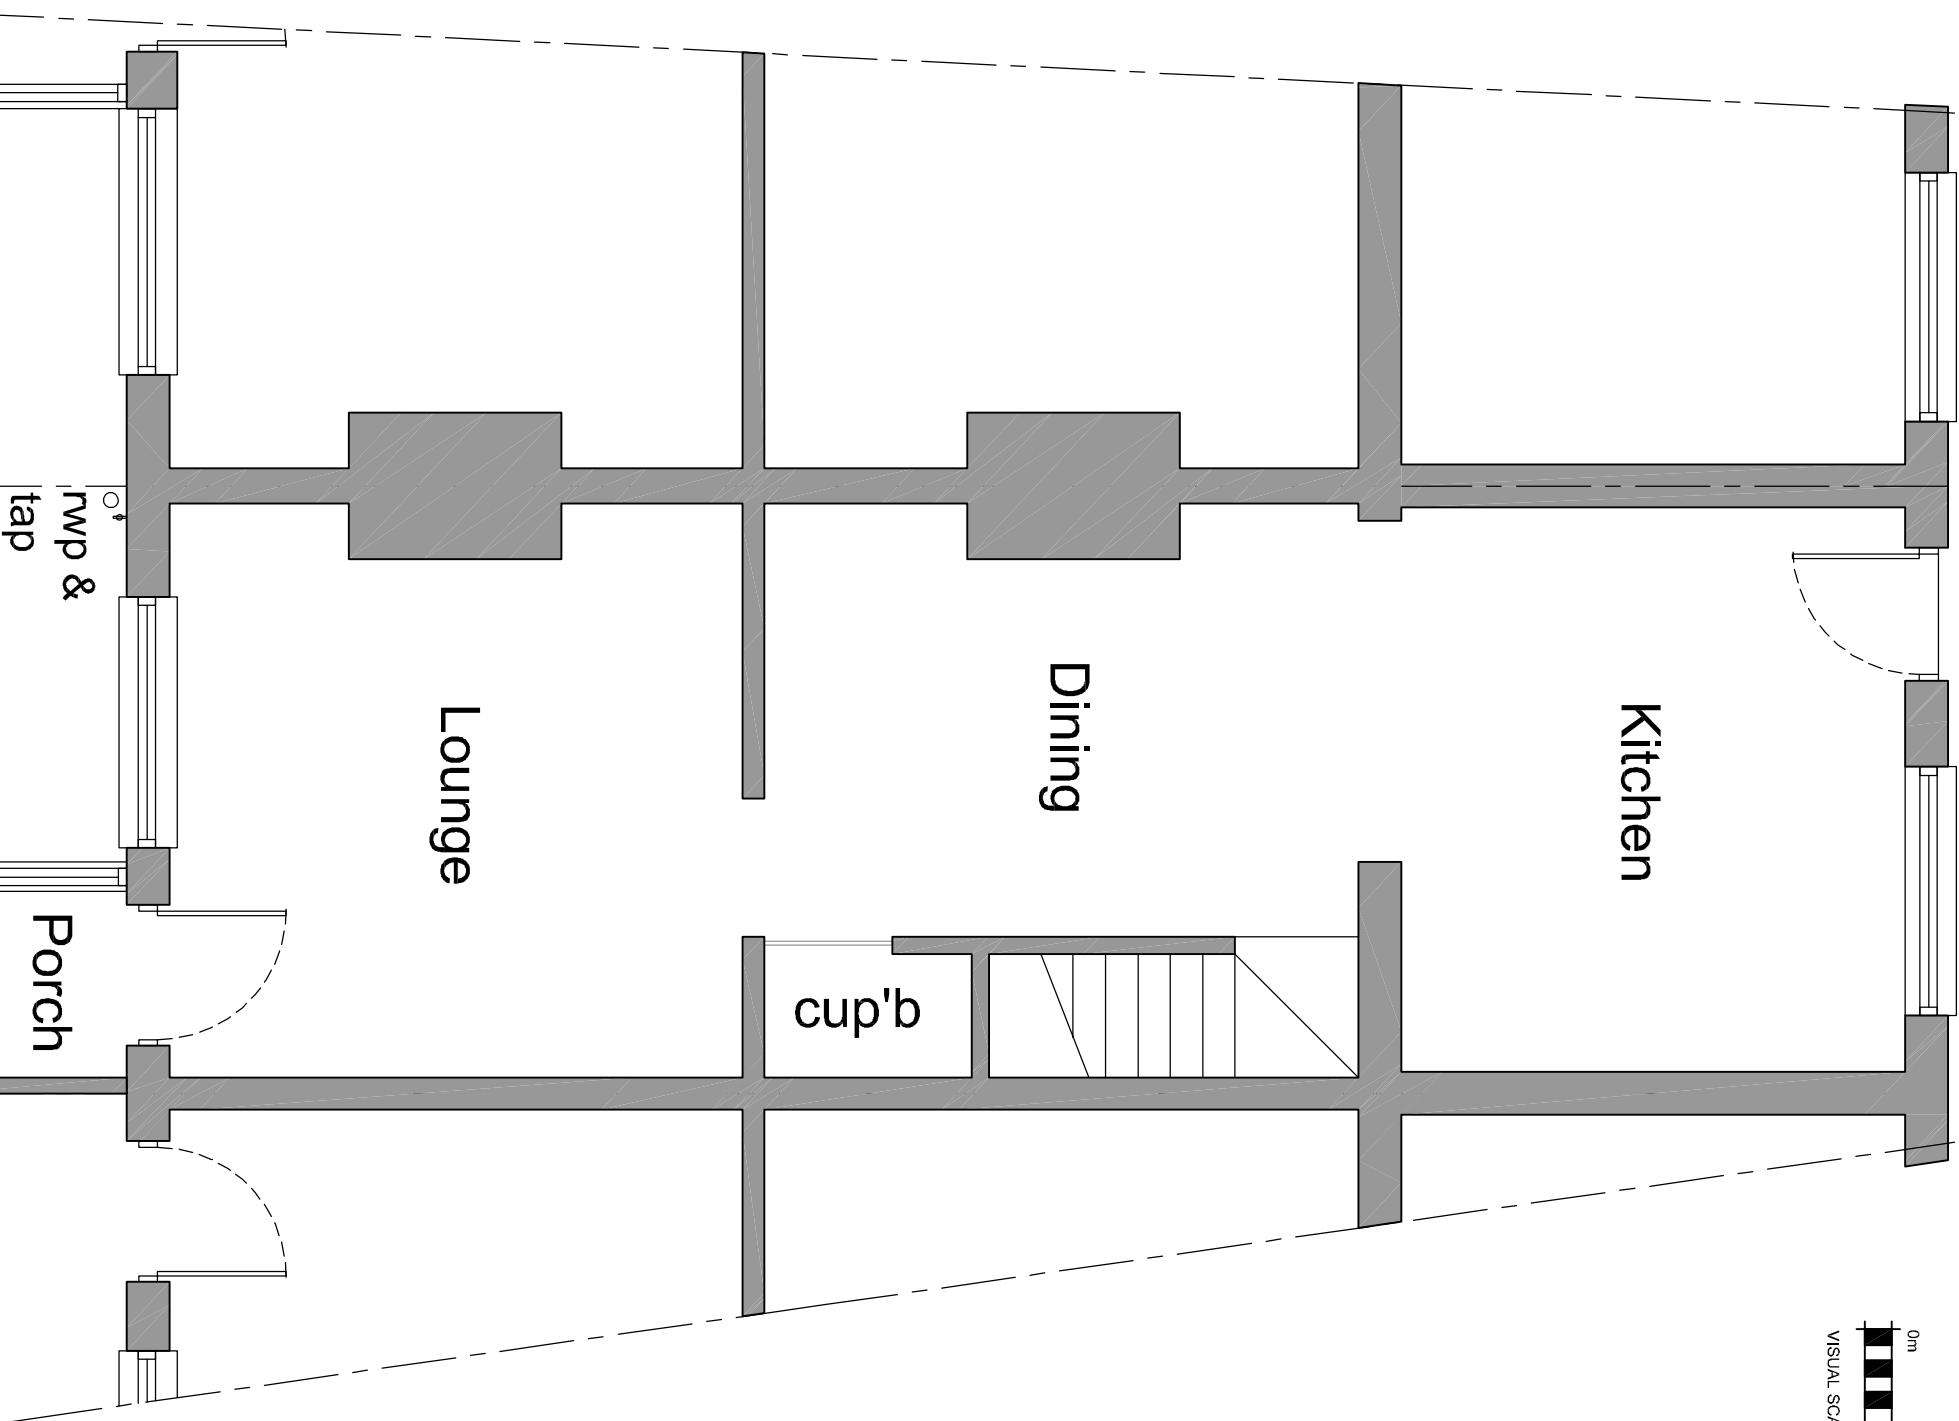

Existing Ground Floor Plan

P1	Planning submission	28/10/24	By	CK
-	Initial Issue	23/10/24	By	CK
Rev	Description	Date	By	CHK

Telephone 0780 156 4190

J.S.S INSTALLATIONS LTD
CONSERVATORY & PVCU SPECIALISTS

Project
24 Garden Grove
Hemingfield
For Mrs Berry

Drawing
Sketch Plan Options

Scale 1:50	Drawn JSS	Date 23/10/24
Drawing Purpose FOR COMMENT	Status S3	
Ref. 011960 - 00-A-2000	Rev. P1	