
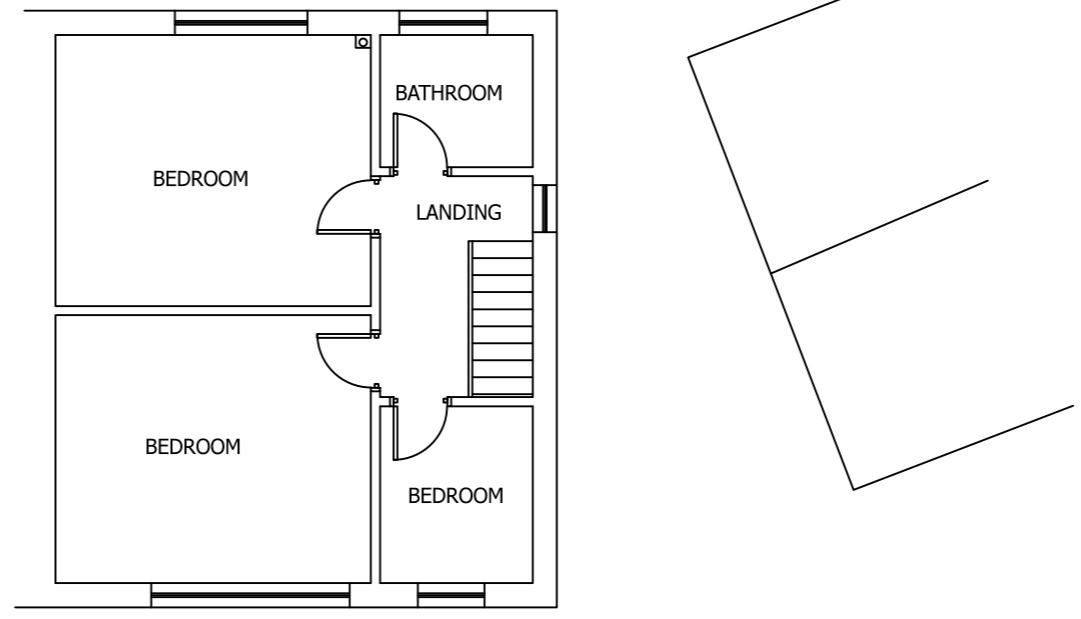


Drawing No.	Rev No.
MME002 -004	



DO NOT SCALE: Contractor to check all dimensions and report any omissions or errors

**NOTES**

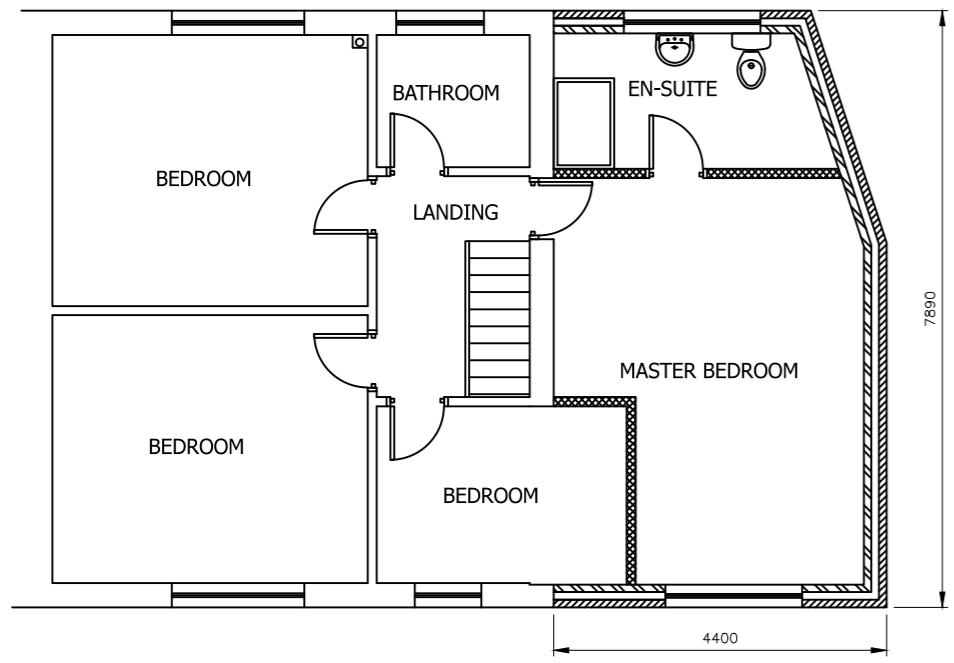

PROPOSED FIRST FLOOR PLAN  
SCALE 1:100 AT A3

EXISTING FIRST FLOOR PLAN  
SCALE 1:100 AT A3

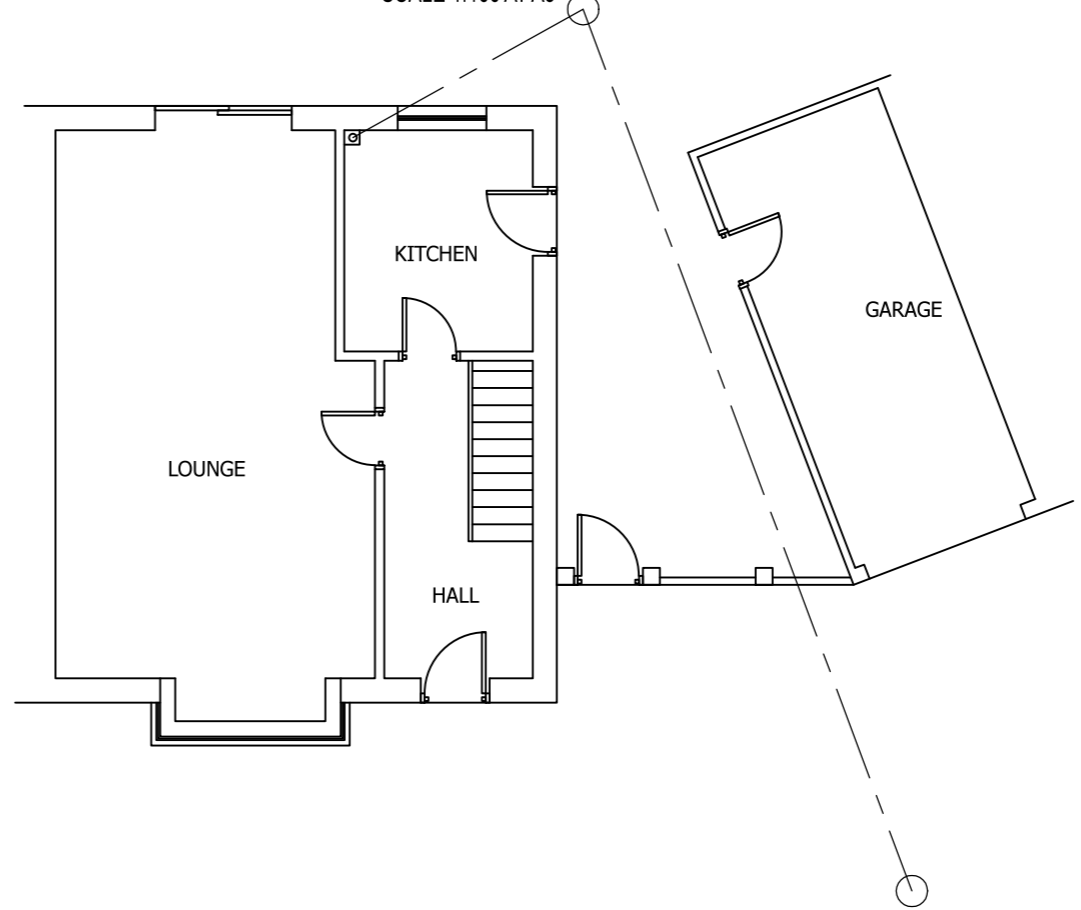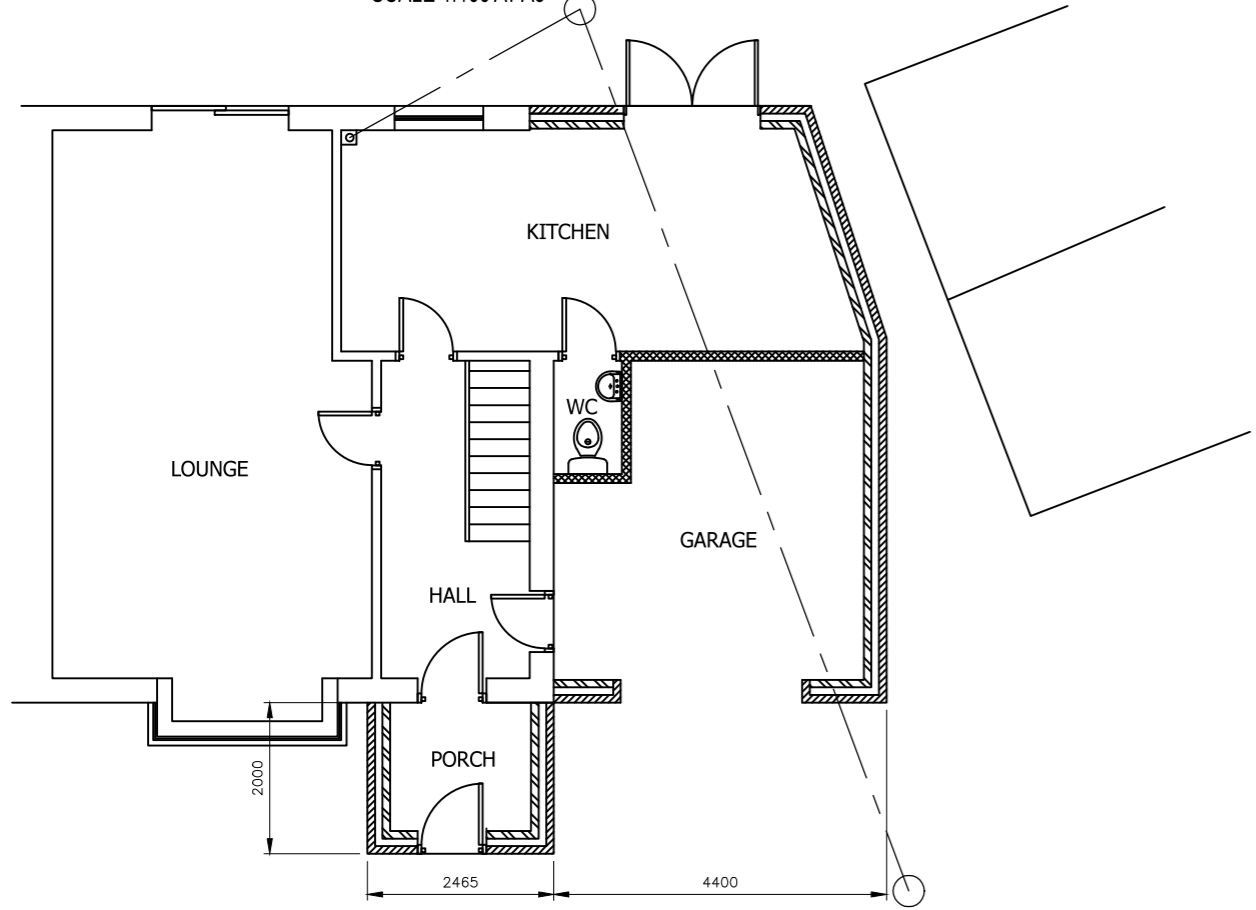

PROPOSED GROUND FLOOR PLAN  
SCALE 1:100 AT A3

EXISTING GROUND FLOOR PLAN  
SCALE 1:100 AT A3

Rev	Description	By	Chk	App	Date
-----	-------------	----	-----	-----	------

JRB DESIGNS Ltd  
1 Saville Road  
Cudworth  
Barnsley  
S72 8LT  
Tel: 01226 383542  
Fax: 01226 380078  
Mob: 07970 541192  
Email: john@jrbdesigns.co.uk

This drawing is copyright. © jrbdesigns Ltd.

Client **MRS. M EDWARDS**

Drawing Title **PROPOSED PLANS**

Address **6 BELLE GREEN CLOSE  
CUDWORTH  
BARNSELY  
S72 8SN**

Project Title **PROPOSED TWO STOREY  
SIDE EXTENSION**

Purpose of Issue: **PLANNING**

Drawing Status **FIRST ISSUE**

Scale at A3 AS SHOWN	Drawn By JRB	Date 21/05/2021
Checked By	Date 21/05/2021	Approved By Date 21/05/2021
Project No. <b>MME002</b>	Drawing No. <b>004</b>	Revision <b>-</b>

APPROVAL  INFORMATION  TENDER  CONTRACT  CONSTRUCTION