


a1

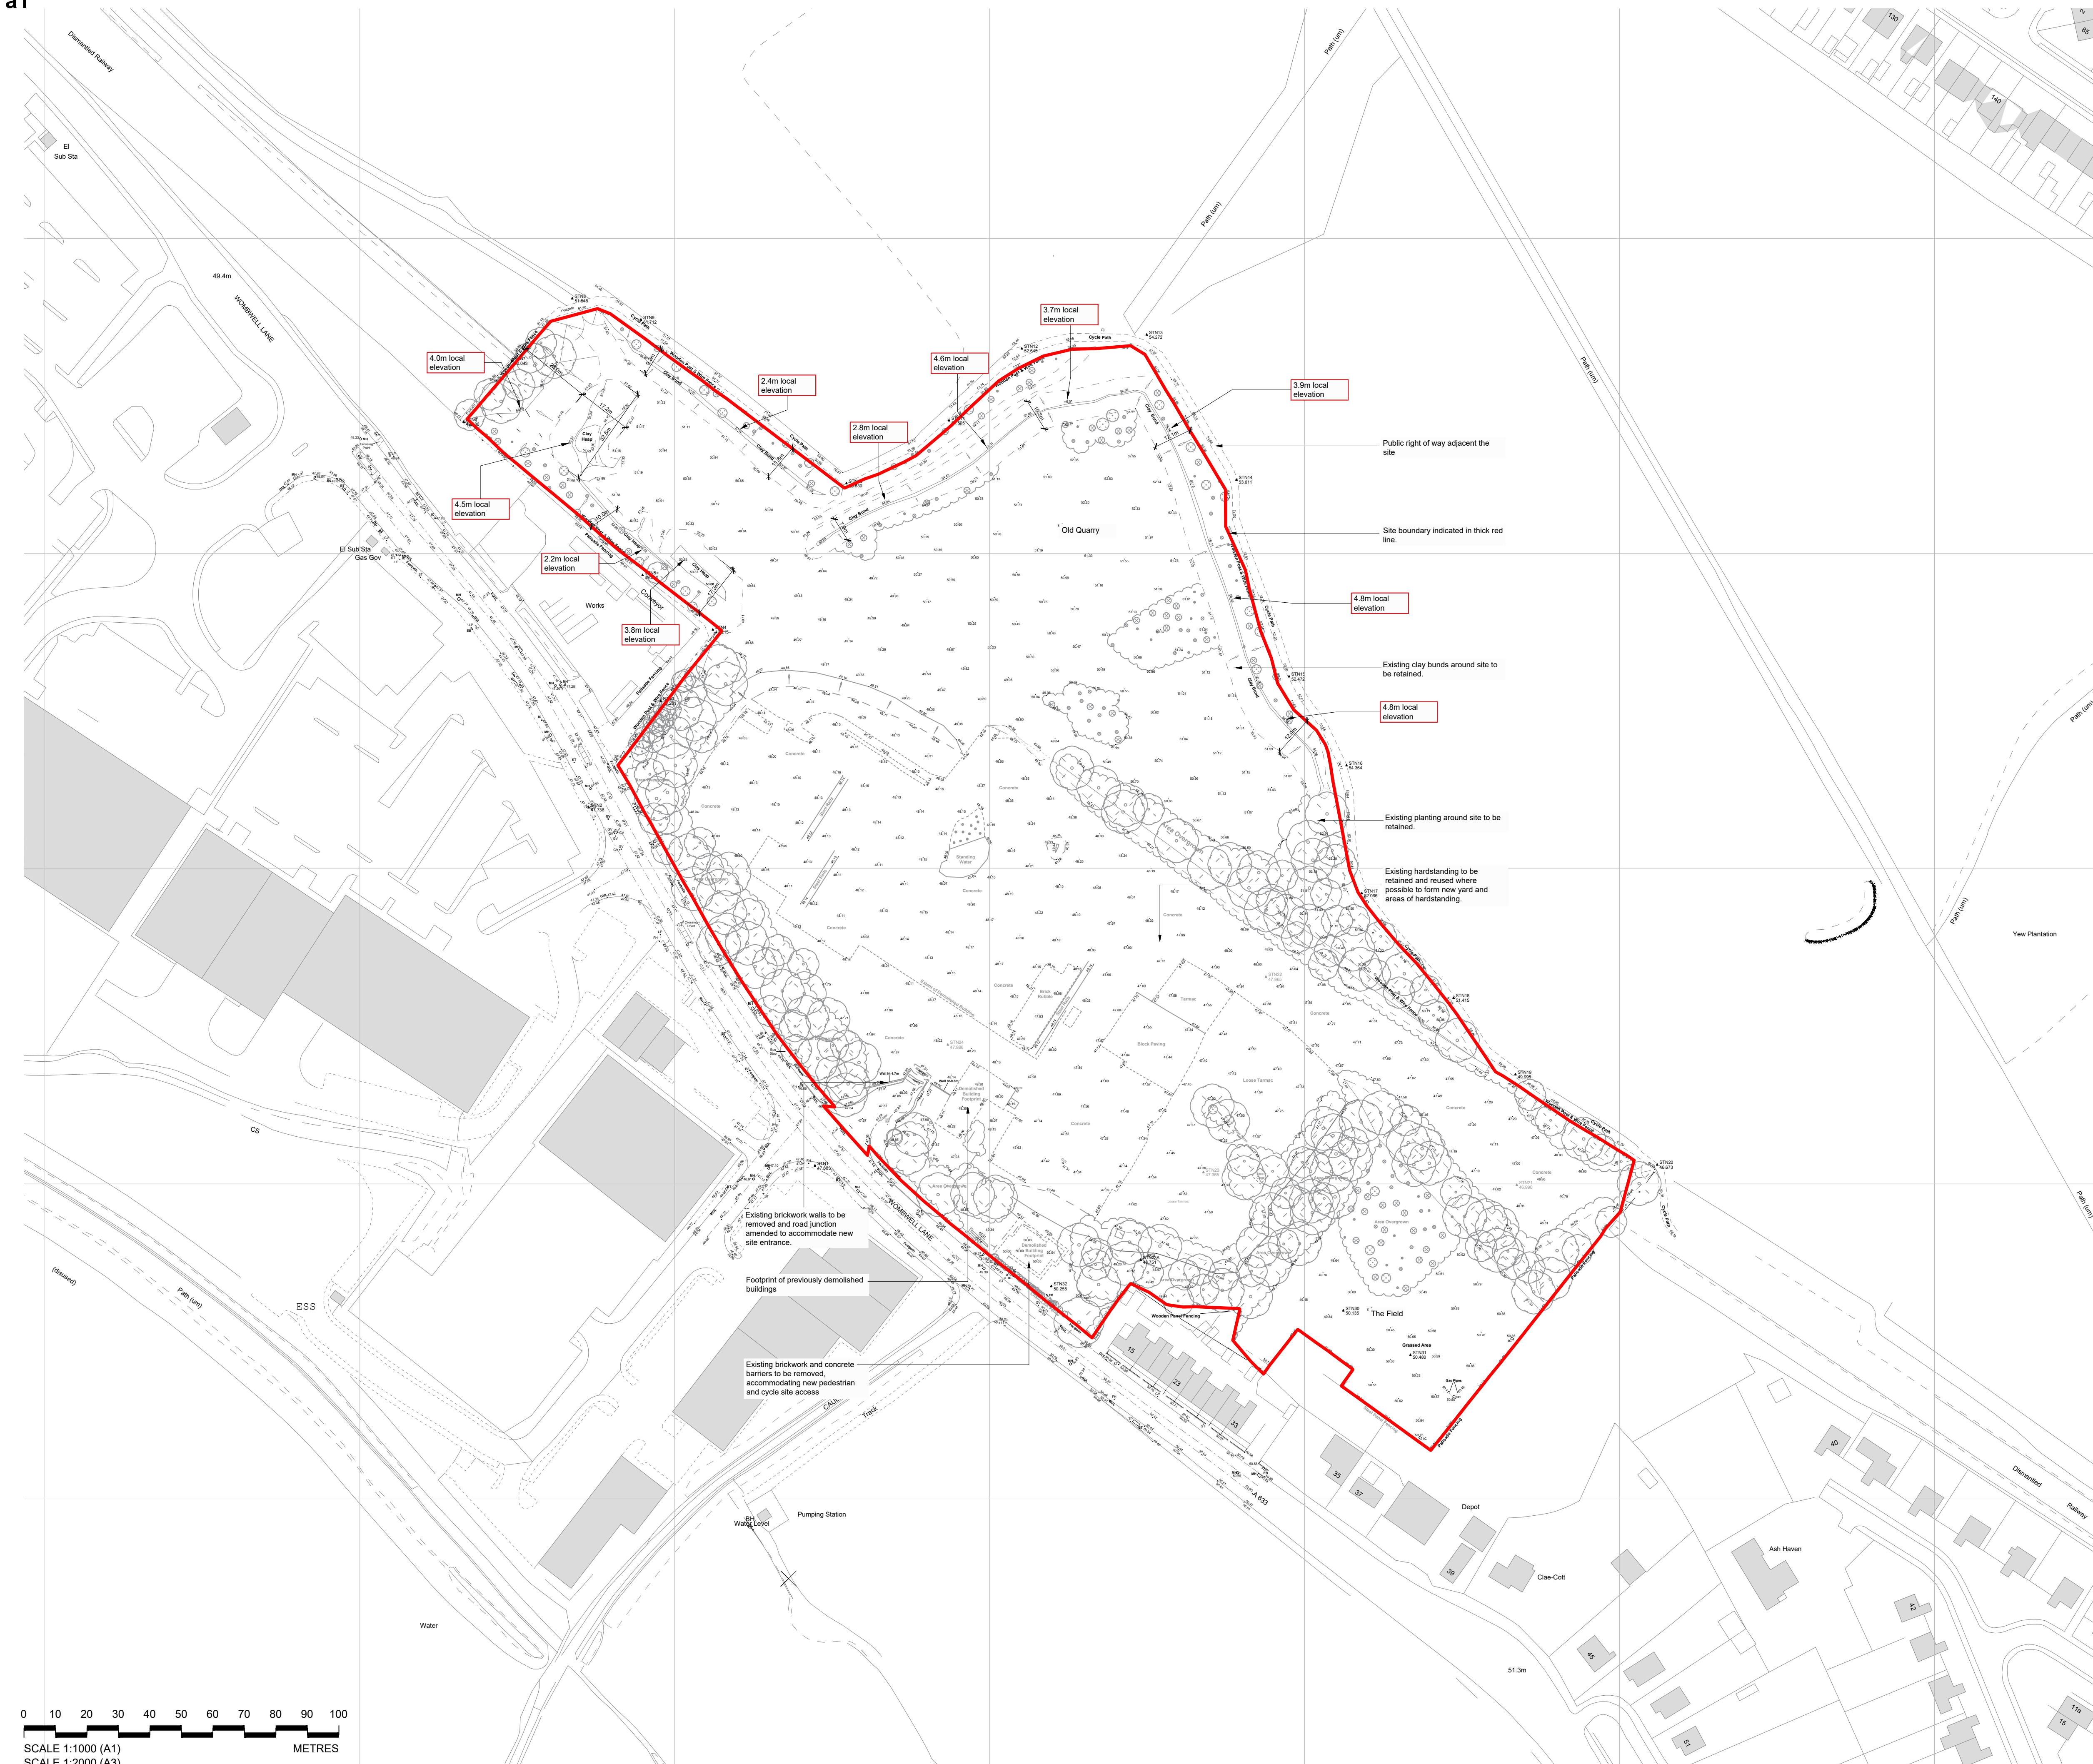

SAFETY, HEALTH AND ENVIRONMENTAL INFORMATION

In addition to the hazards/risks normally associated with the types of work detailed on this drawing, note the following risks and information.

Risks listed here are not exhaustive. For residual architectural risks
Refer to D5 H&S Risk Register ref: 965-D5A-XX-XX-HS-A-0001

CONSTRUCTION:

D5A-0001	Risk of existing underground services
D5A-0002	Risk of contamination
D5A-0003	Risk of unknown voids and buried tanks
D5A-0004	Historic Landfill
D5A-0005	Public right of way adjacent site
D5A-0006	Access to site during construction phase
D5A-0007	UXO
D5A-0008	Adjacent residential areas
D5A-0009	Roof access

For information relating to Use, Cleaning and Maintenance refer to the above H&S Risk Register.

It is assumed that all works will be carried out by a competent contractor working, where appropriate, to an approved method statement.

notes

Existing site plan created from Linear Surveys topographical survey
ref. PBL/SFB/AUG21-01

C02	22.07.2024	KP	MR	Issued for Planning
P05	15.07.2024	KP	MR	Bunds height and width annotations
C01	21.03.2024	KP	MR	Issued for Planning
P04	19.03.2024	KP	MR	Issued for Stage Approval
P03	28.02.2024	KP	MR	Updated as per client comments
P02	22.02.2024	KP	MR	Levels and annotations added
P01	18.08.2023	MR		First Issue

revisions



D5 Architects LL
71-77 Coventry Street
Birmingham
B5 5N

t. 0121 633 466
f. 0121 633 054
info@d5architects.net
www.d5architects.net

client

Potters Industries

project

Stairfoot Glassworks
Wombwell Lane, Barnsley

drawing title

Existing Site Plan

scale

1:1000@A1

D5 job number / CAD file

965-D5A-XX-XX-M2-A-0001

suitability description

Suitable for review and comment

drawing number

project - originator - volume - level - type - role - number

965-D5A-XX-XX-DR-A-00

author

CAD forma

suit. code

revision

C02