



PLEASE NOTE:
PRELIMINARY OUTLINE DRAWINGS ARE FOR VISUAL PURPOSES ONLY.
PRIOR TO ORDER AND COMPLETION OF WORKING DRAWINGS FOR CLIENT
APPROVAL, THEREFORE MEASUREMENTS AND JOINERY DETAILS ARE
SUBJECT TO CHANGE.




SIDE Elevation

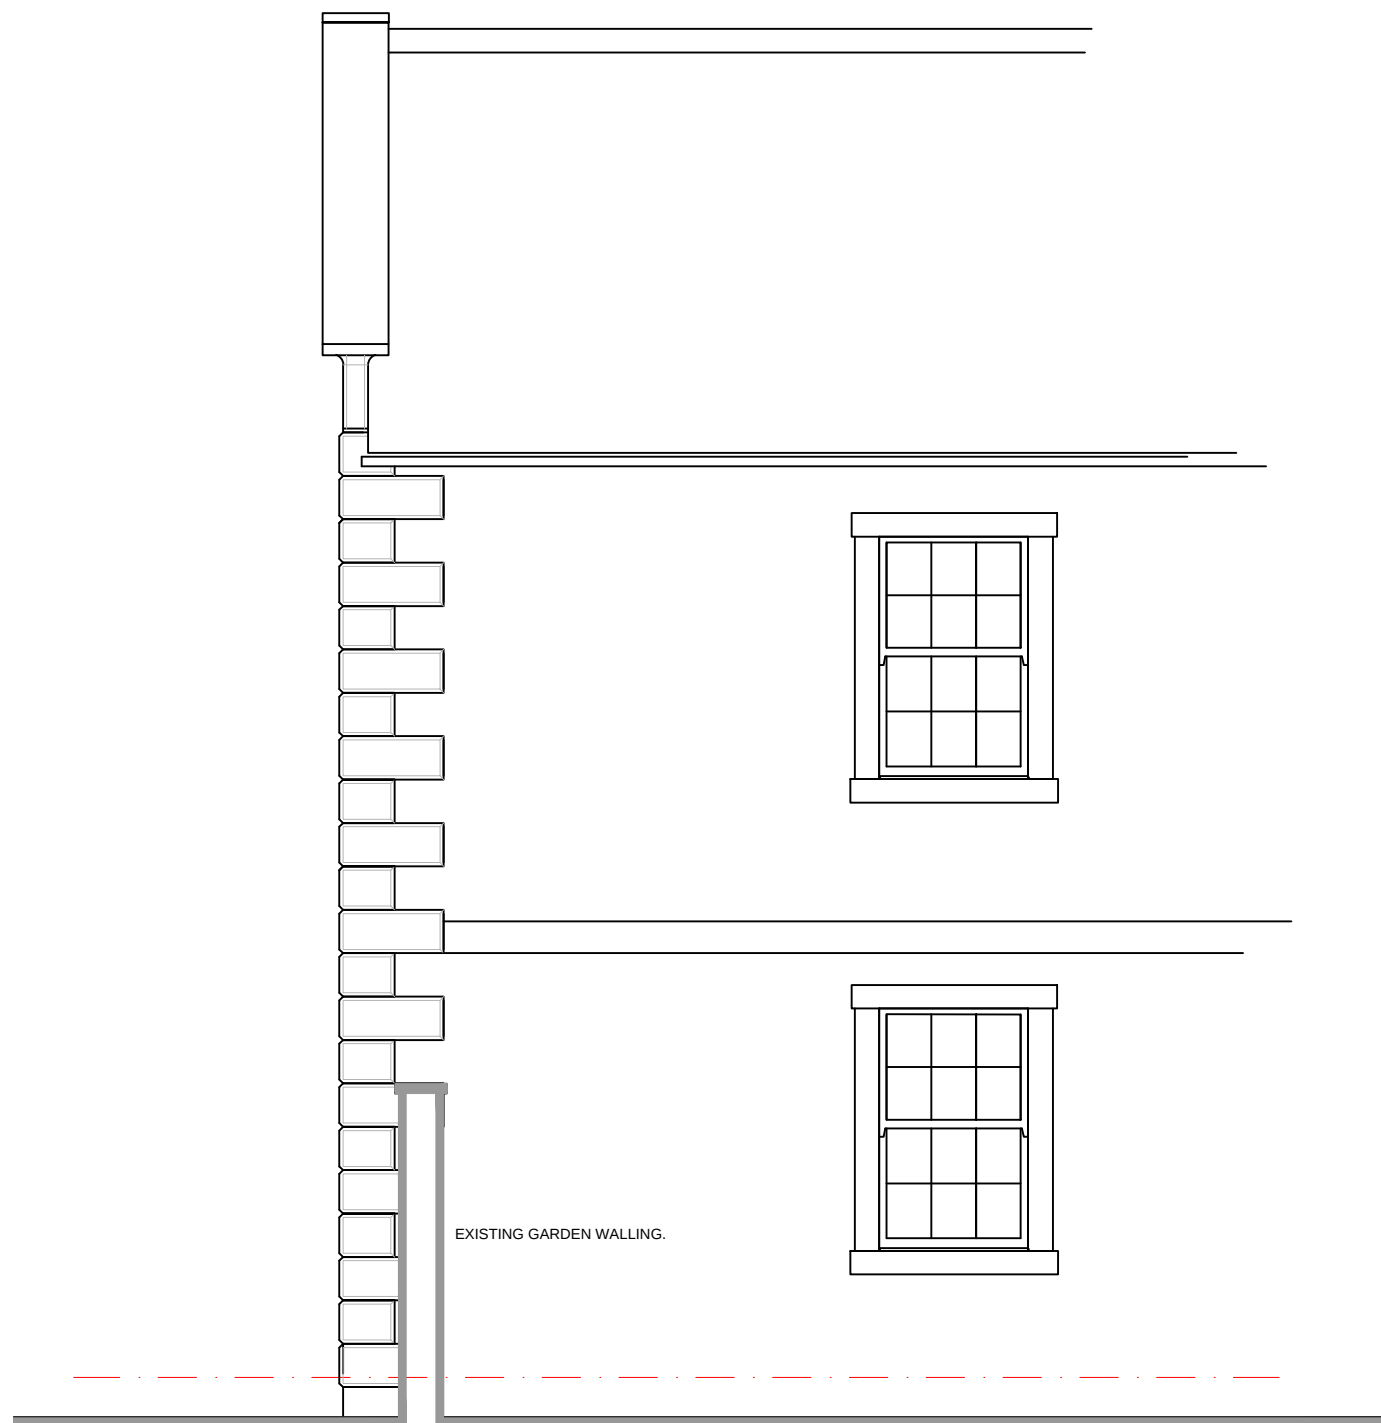

FRONT Elevation (PART)

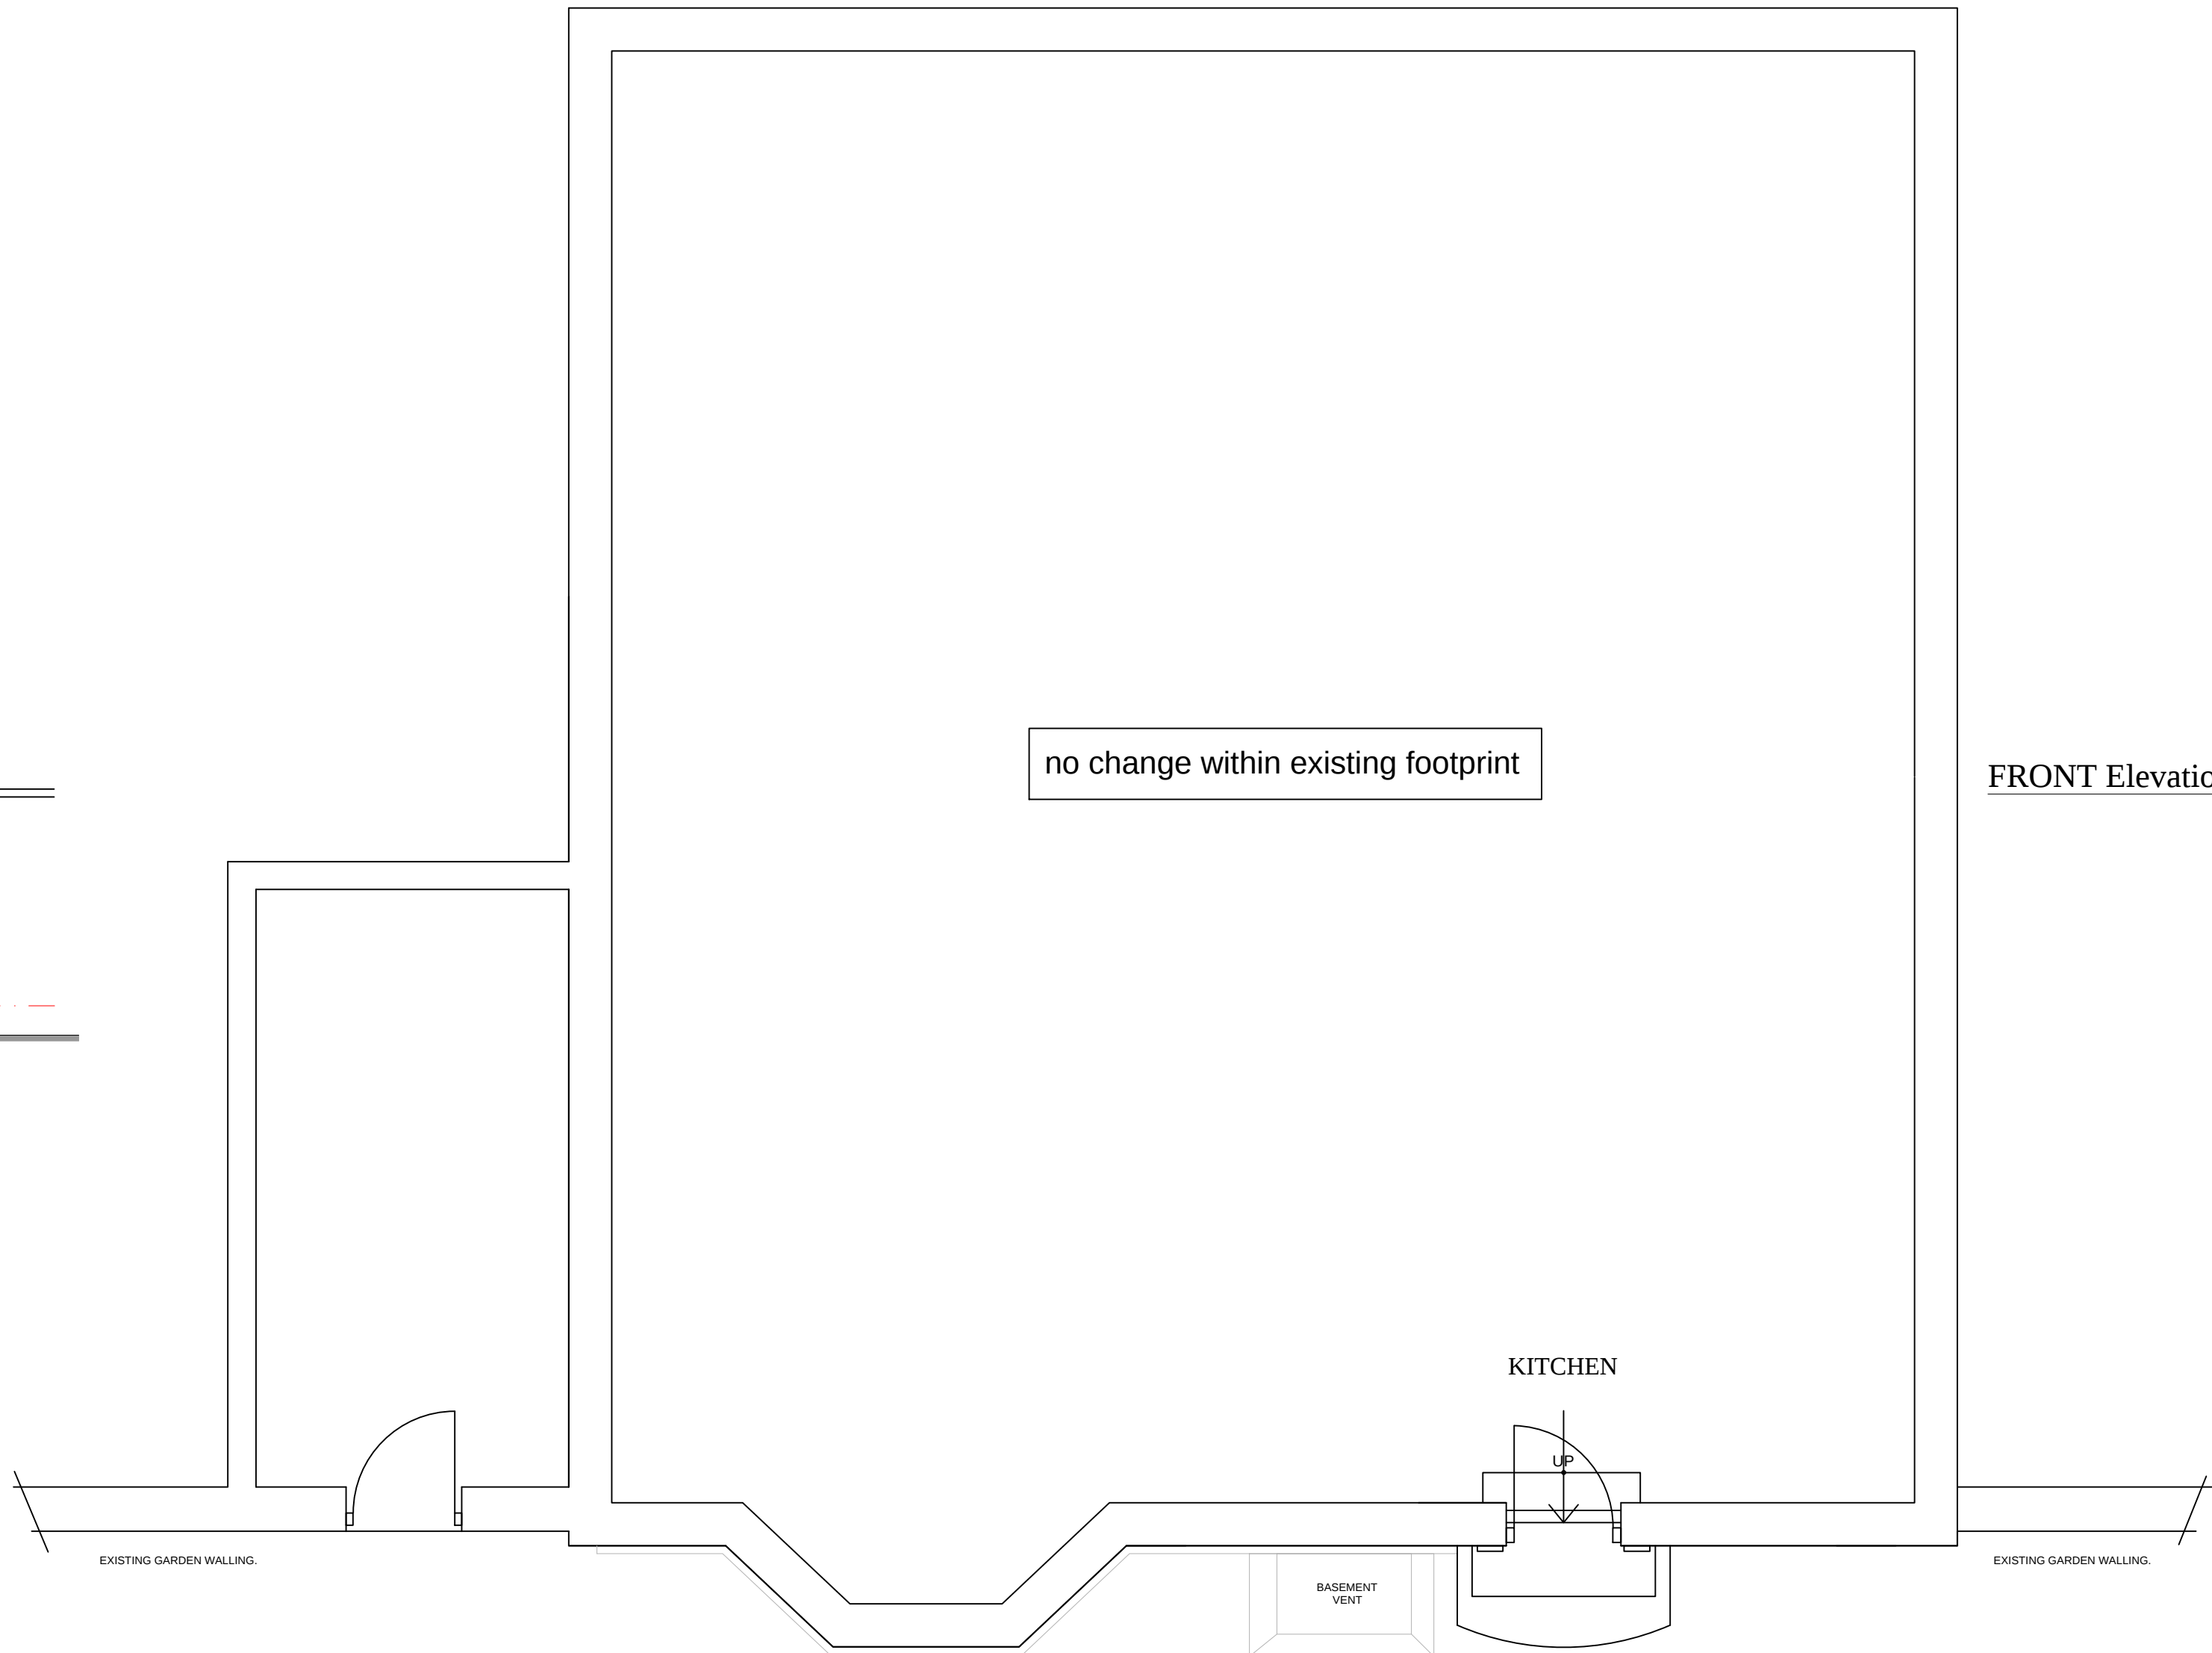

FRONT Elevation

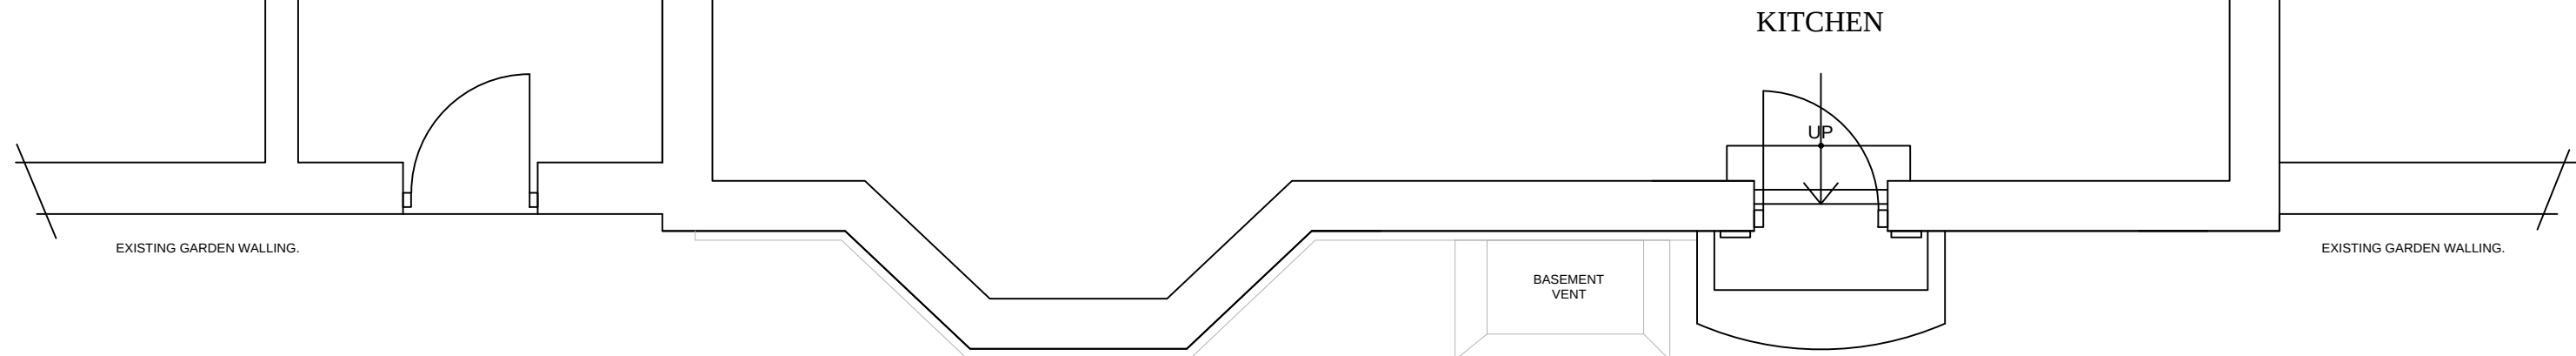

Existing building footprint

Revision.	Note.	Date.	Initials.

REBATE

Conservatories • Orangeries • Garden Rooms

PROJECT

PROPOSED ORANGERY

RED HOUSE
6 CHURCH STREET
CAWTHORNE
BARNLEY. S75 4HP.

TITLE

DETAILS AS EXISTING

CLIENT

MR J-P MARSDEN.

Status

PLANNING

Date.	10.01.21	Drawn.	MH	Scale.	1:50@A1	DRG No.	100.603.2	Rev.	
-------	----------	--------	----	--------	---------	---------	-----------	------	--