



NOTE: ALL DIMENSIONS SHOWN
ARE PROVISIONAL DIMENSIONS
ONLY & SHOULD NOT BE READ AS
EXACT MEASUREMENTS.
THESE MAY NEED TO BE ALTERED
DUE TO SITE CONSTRAINTS/
INSPECTION
THE DRAWINGS AND DESIGN ARE
THE COPYRIGHT OF L'ARCHE
DEVELOPMENTS YORKSHIRE LTD &
SHOULD NOT BE RE-PRODUCED
WITHOUT PRIOR PERMISSION

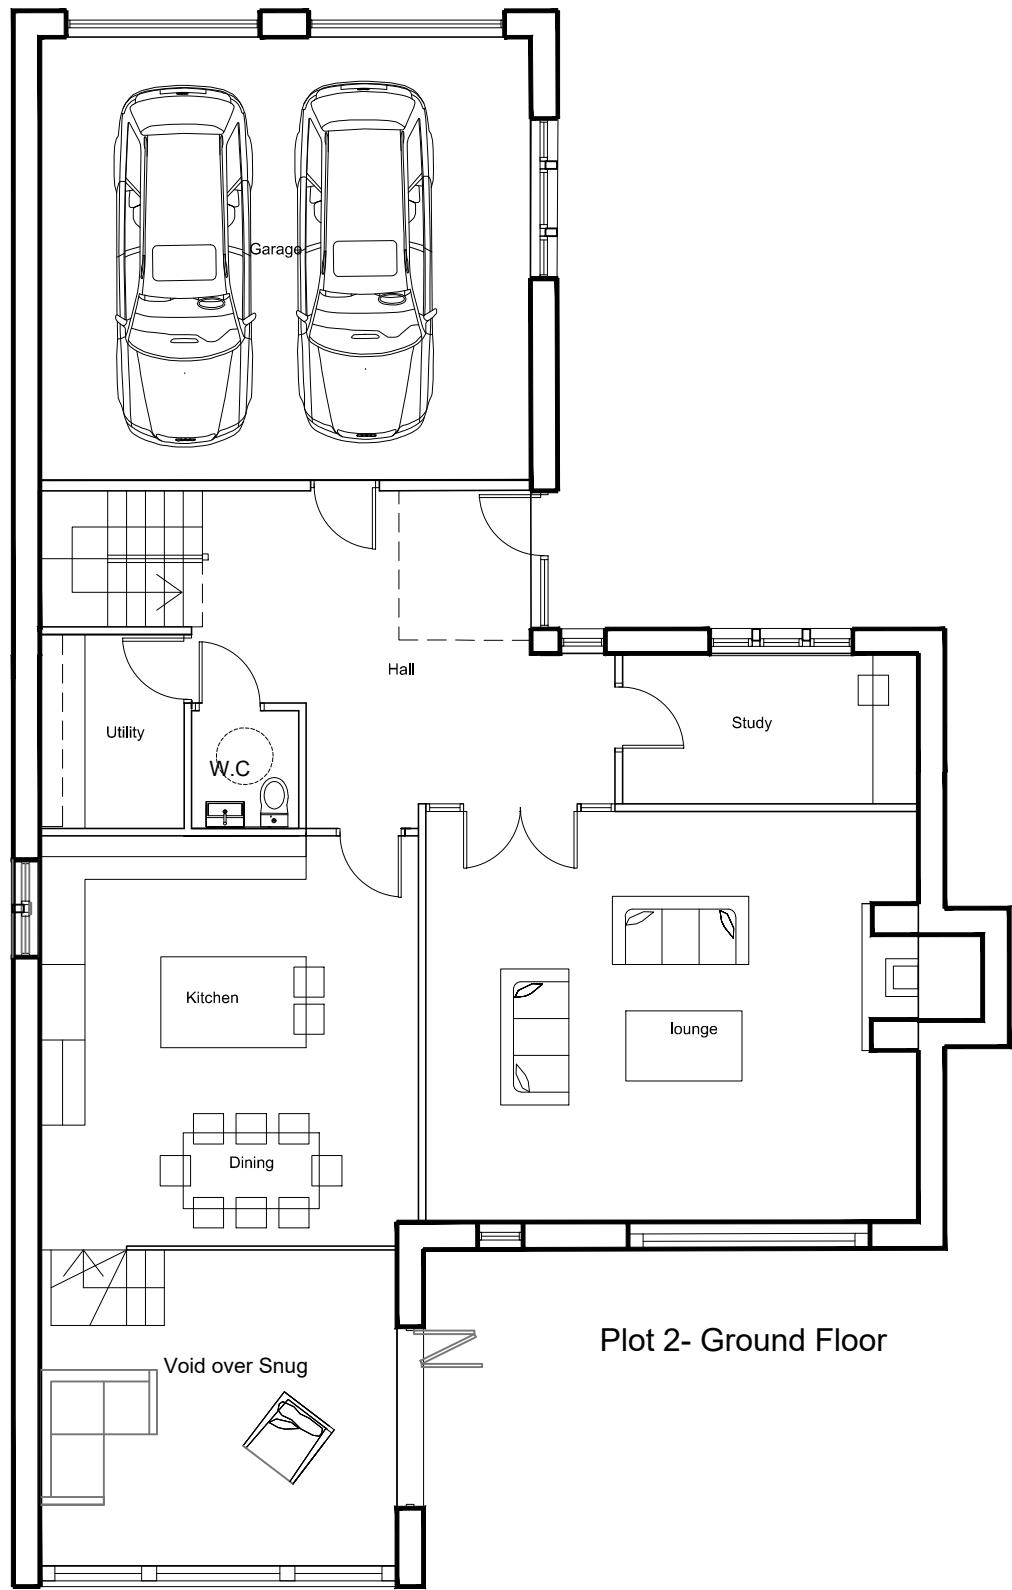


Plot 2- Ground Floor

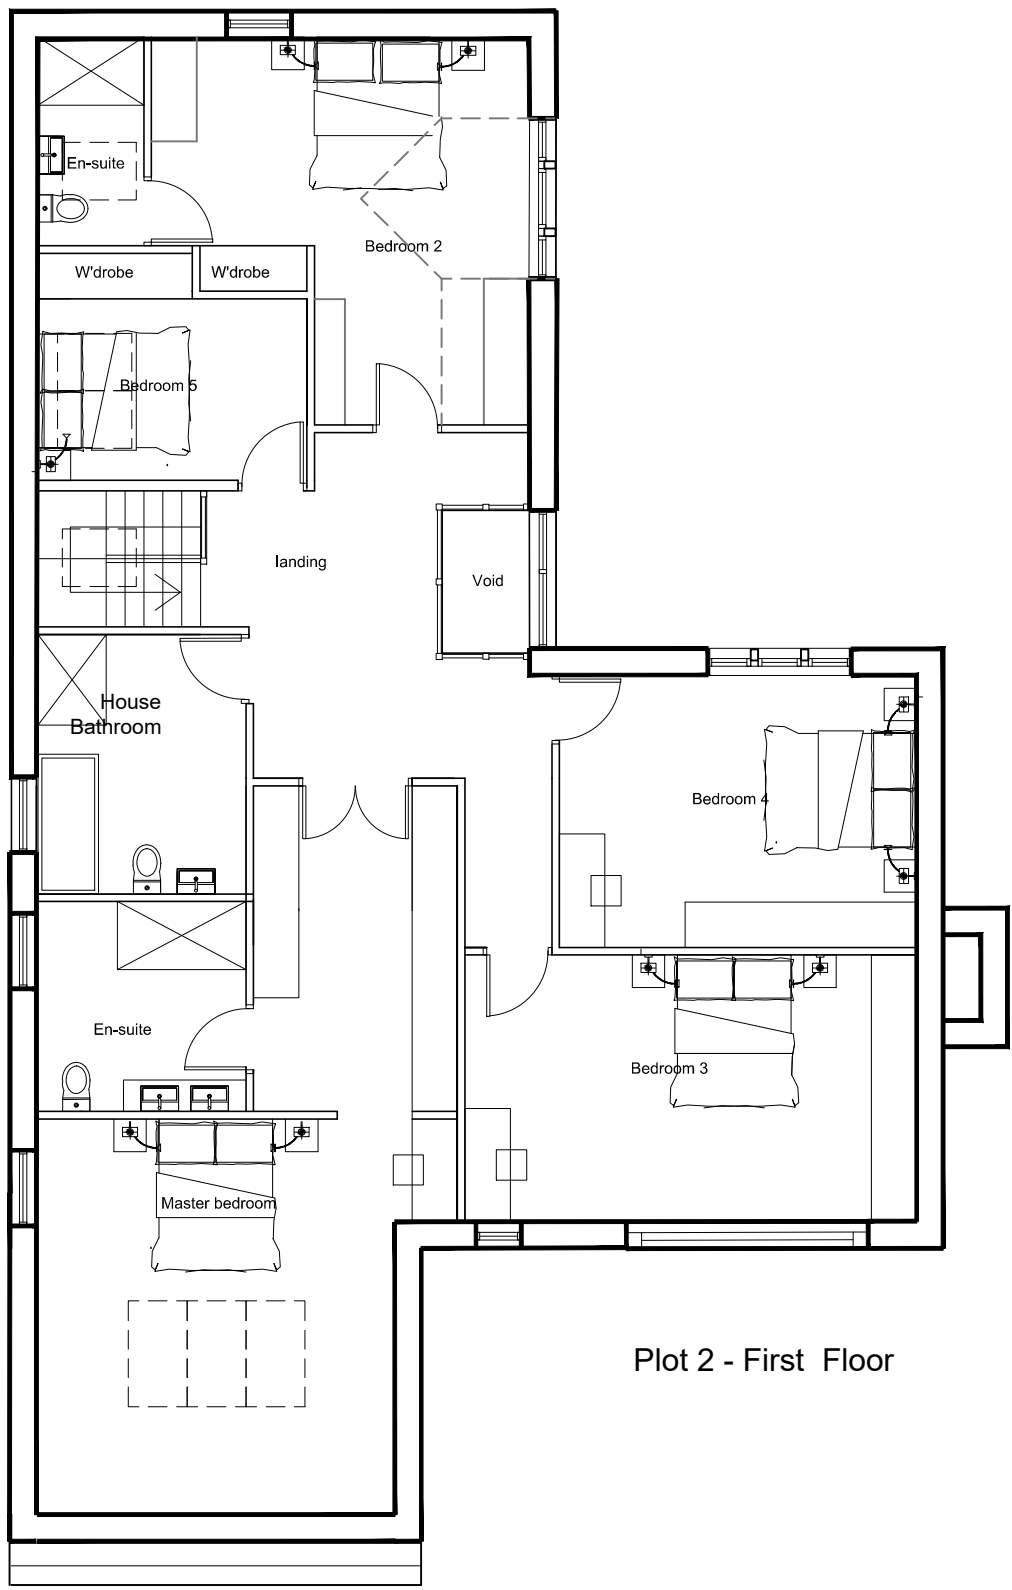


Plot 2 - First Floor




Plot 2 - South west Elevation

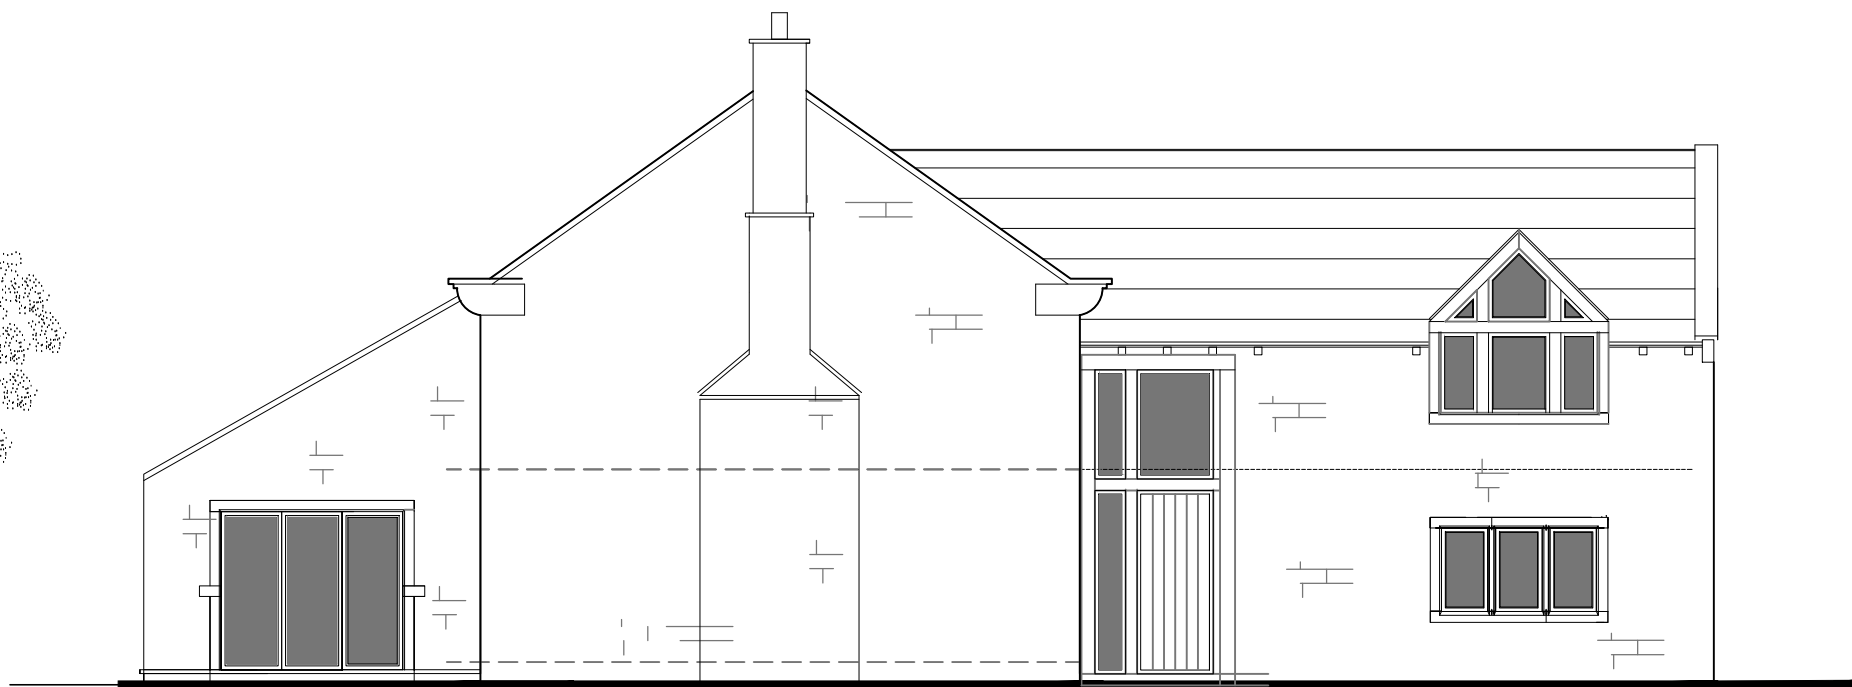

Plot 2- South East Elevation

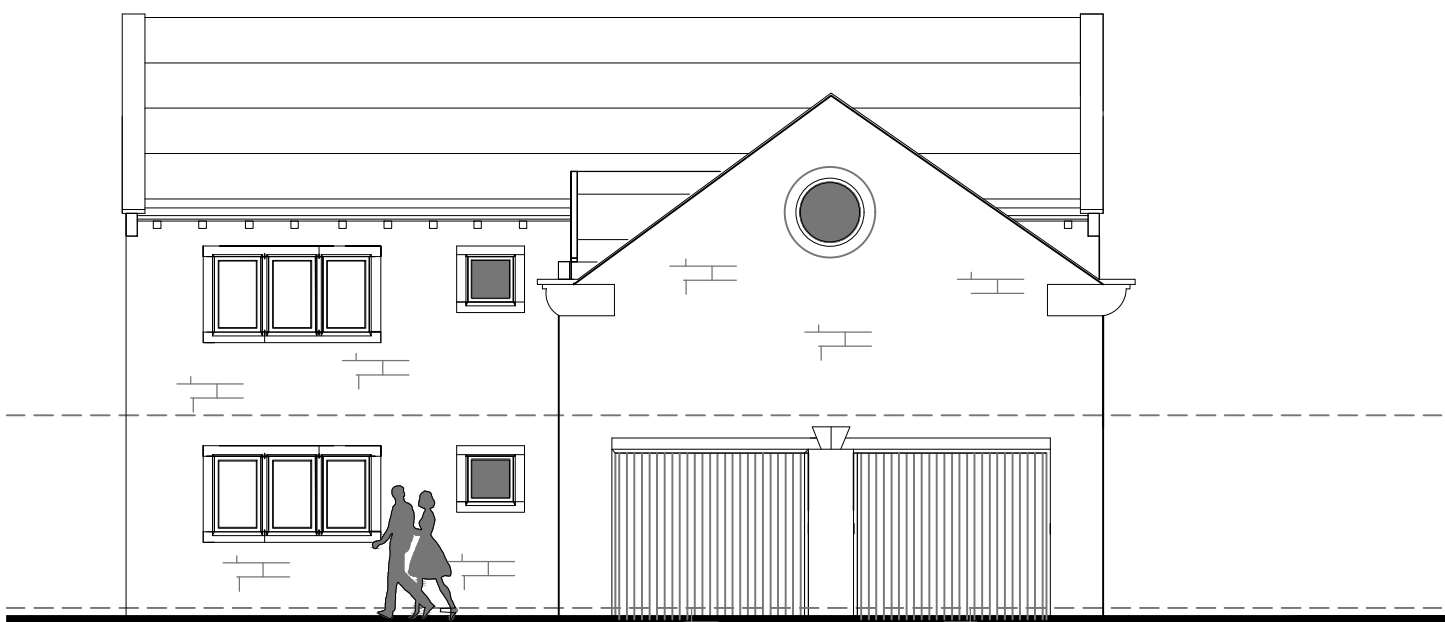

Plot 2 - North East Elevation

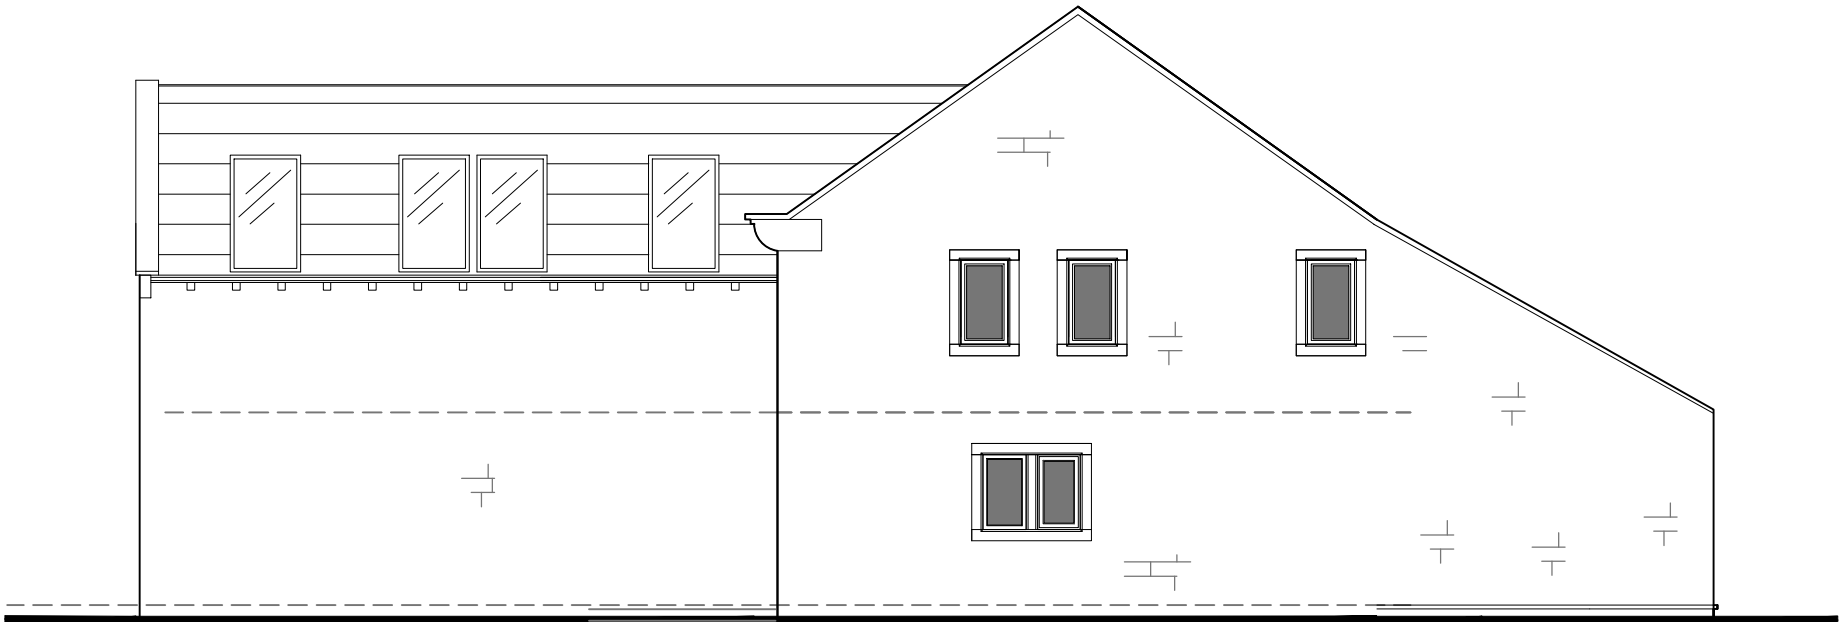

Plot 2- North west Elevation

DRAWING DESCRIPTION			
PROPOSED PLANS & ELEVATIONS			
PLOT 2			
JOB TITLE			
ROYD HOUSE FARM			
CLIENT			
KINGSMAN HOMES			
DRAWN BY			
SCALE 1:100 @ A1			
DATE MARCH 2024			
DRAWING NO. 2037/00-16			
CHECKED			
REVISION			
-			



L'ARCHE DEVELOPMENTS (Yorkshire) Ltd
111 New Road
Farnley, Leeds
LS28 4LX
info@larchedevelopments.co.uk
Company Reg 01508181 VOTING: 14/03/2015
Crown Patent Rights 0171222222 & Crown Rights 0171222222