



NOTES:

1. ALL DIMENSIONS ARE IN MILLIMETERS.
2. DO NOT SCALE FROM THIS DRAWING.
3. ALL DIMENSIONS TO BE VERIFIED ON SITE BEFORE CONSTRUCTION COMMENCES.
4. EXISTING SERVICE RUNS TO BE VERIFIED BY SITE INSPECTION.


- Attic Ceiling
7800
- 02 Attic Plan
5600
- 01 FF Plan
3200
- 00 GF Plan
0

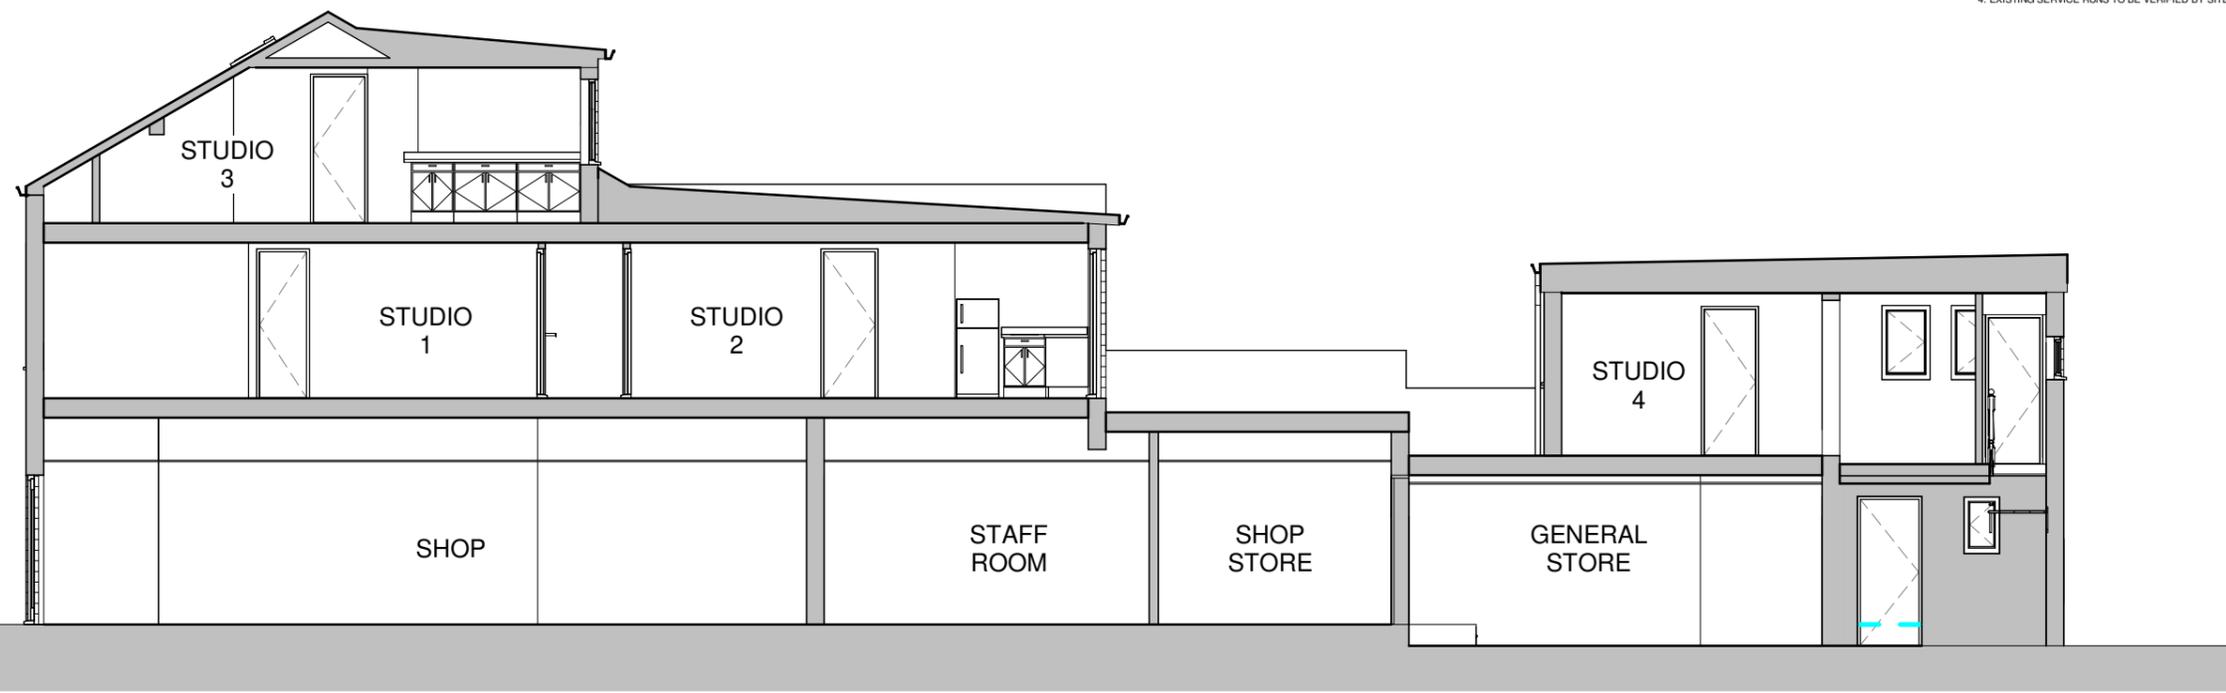

Section AA
1 : 100

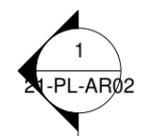

- Attic Ceiling
7800
- 02 Attic Plan
5600
- 01 FF Plan
3200
- 00 GF Plan
0

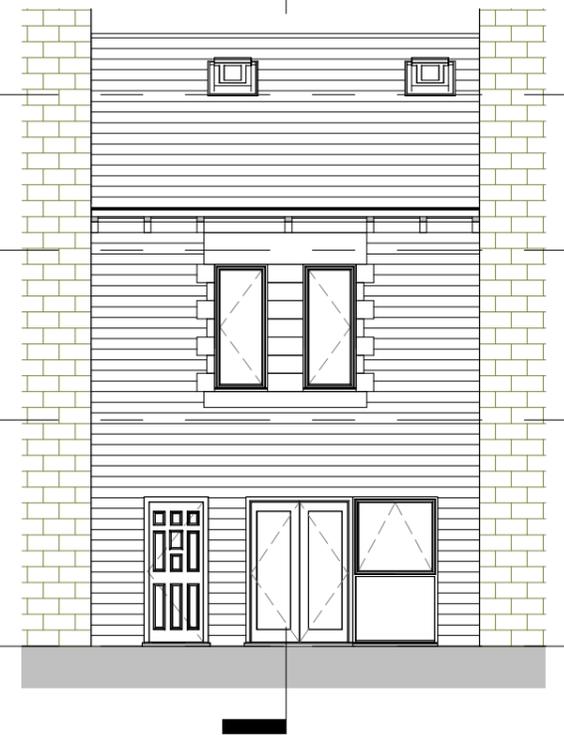

Front Elevation
1 : 100


Rear Ground Level
-846



Rear Elevation
1 : 100

| No | Description | Date |
|----|-------------|------|
| | | |
| | | |
| | | |
| | | |
| | | |
| | | |

PURPOSE OF ISSUE

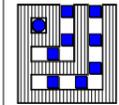

SLS ARCHITECTS.
34, BRIARFIELD GARDENS
DALTON
HIDDERSFIELD,
HD5 9JN.
e: sharafsharif@hotmail.com
t: 07867 971 951

PROJECT
**20, HIGH STREET, WOMBWELL,
BARNSELY. S73 0AA.**

SHEET
PROPOSED ELES & SECTION.

CLIENT
GO INVESTMENT FINANCE LTD

| | | |
|--------------------|---------------------------|-----------------------|
| Date 17/07/2025 | Project number 2507-73 | Scale (@ A3) 1:100 |
| Drawn by SLS | DRWING NUMBER | REV |
| Checked by SLS | 21-PL-AR02 | |