






FRONT ELEVATION (SOUTH)

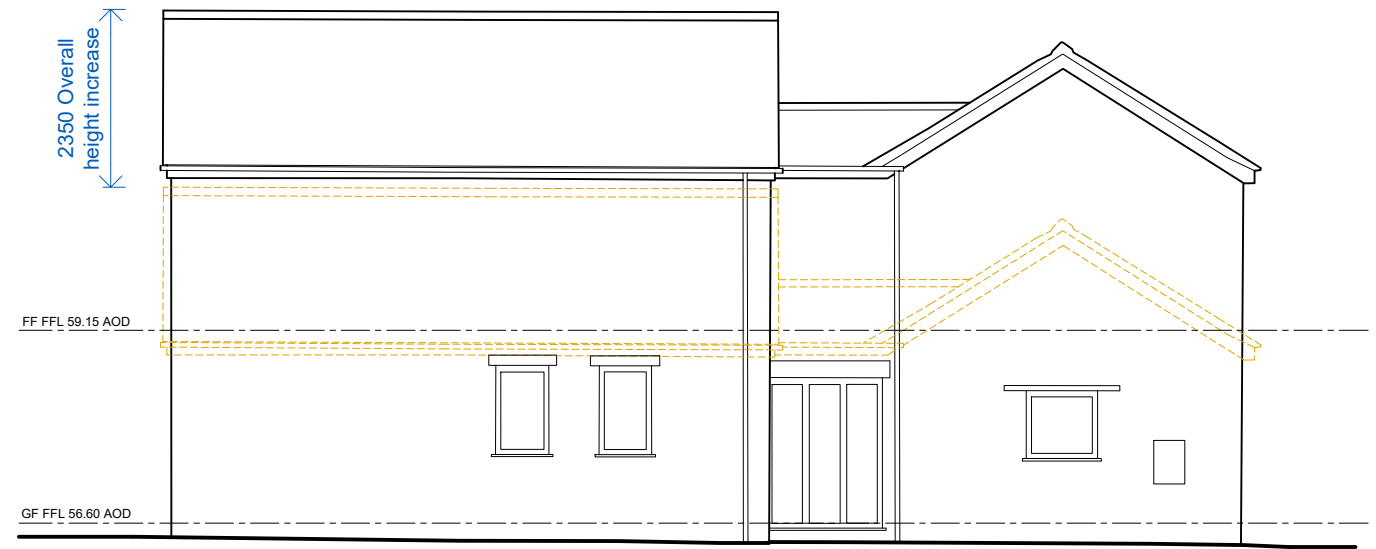

SIDE ELEVATION (WEST)

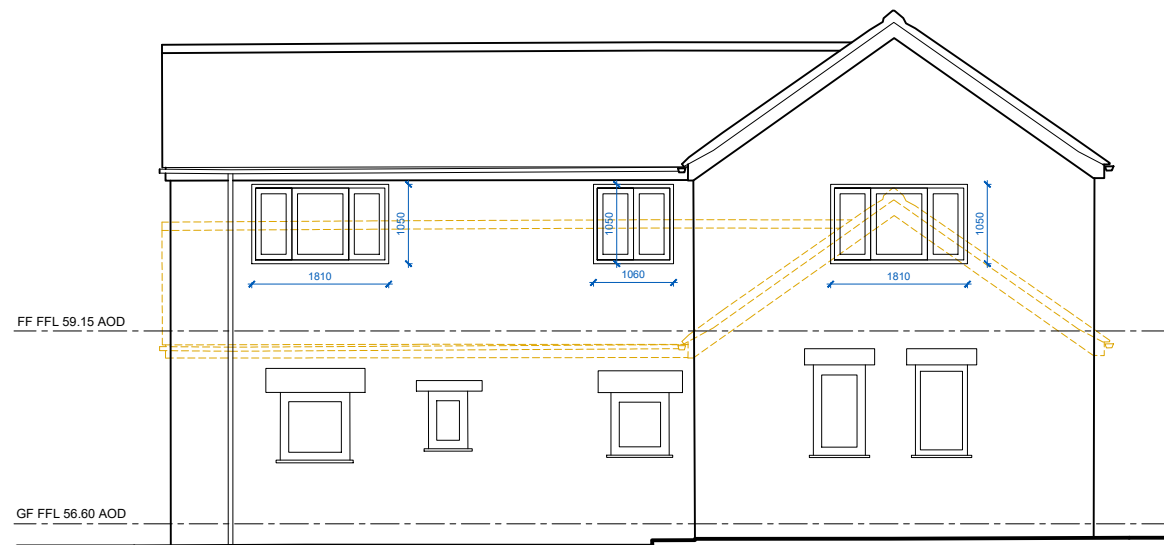



REAR ELEVATION (NORTH)

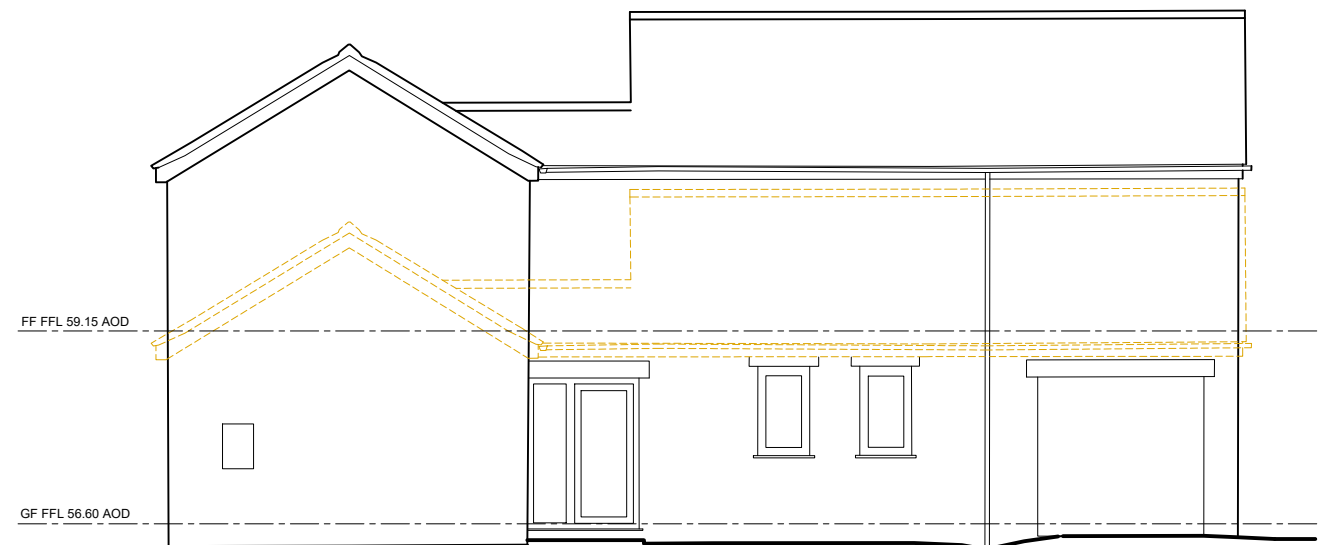

SIDE ELEVATION (EAST)

Scale bar (1:100)

 

 Prism Agriculture Ltd	Project Address 81 Swallow Hill Road Mapplewell, South Yorkshire				
	Client Mr P Needham				
	Project Proposed New Storey to Existing Bungalow				
Drawing Proposed Elevations					
DRAWING NO. 400-9-AA-11	SCALE 1:100 @ A3	DRAWN AR	CHECK TW	DATE Feb 2024	REVISION ---