




North East Elevation - Full 1-200
1:200

Notes:
 • This drawing is copyright
 • Do not scale dimensions from this drawing.
 • This drawing is to be read in conjunction with all other relevant drawings.
 • All discrepancies on this drawing are to be reported to the architect.
 • Do not modify any element of this drawing.
 • Use drawing only for purpose(s) issued.

North Sign / Key Plan

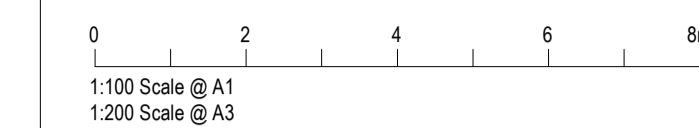

□ Tenant Shop front

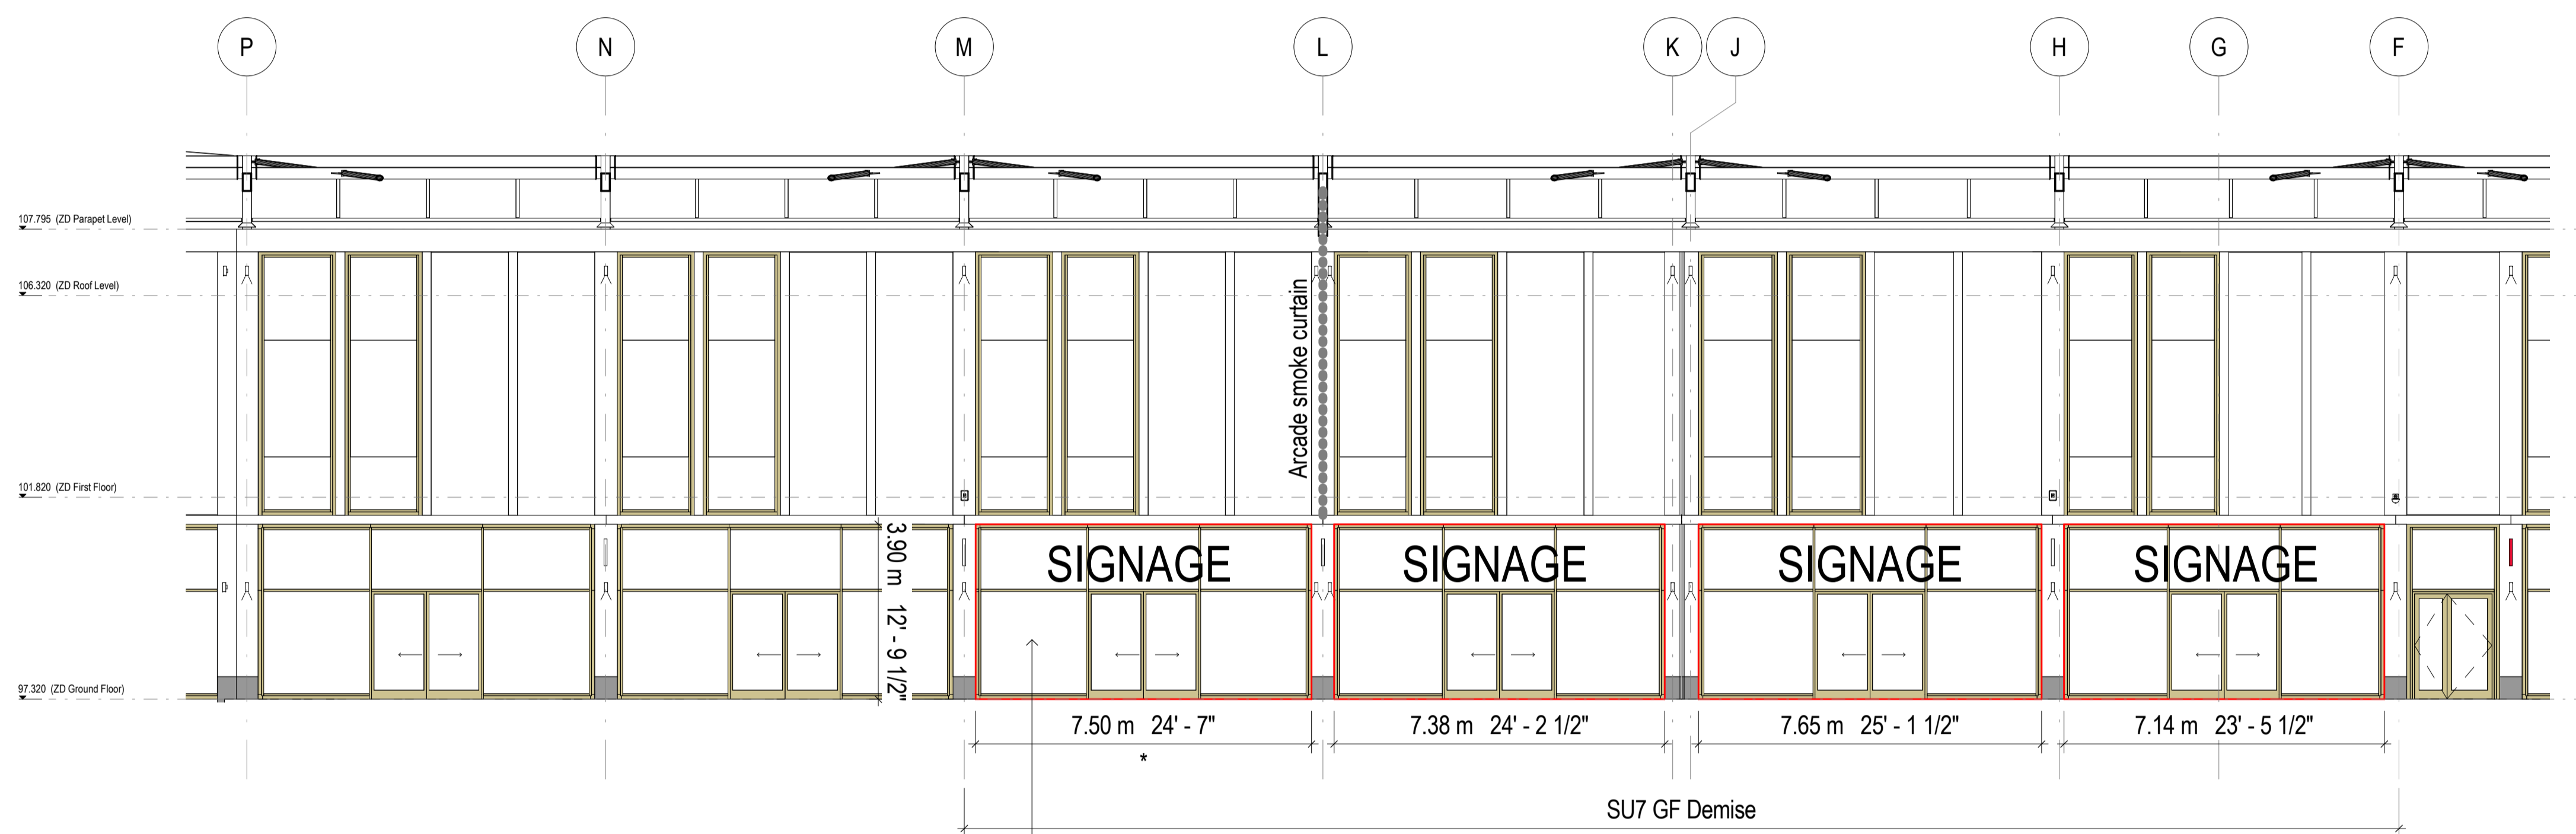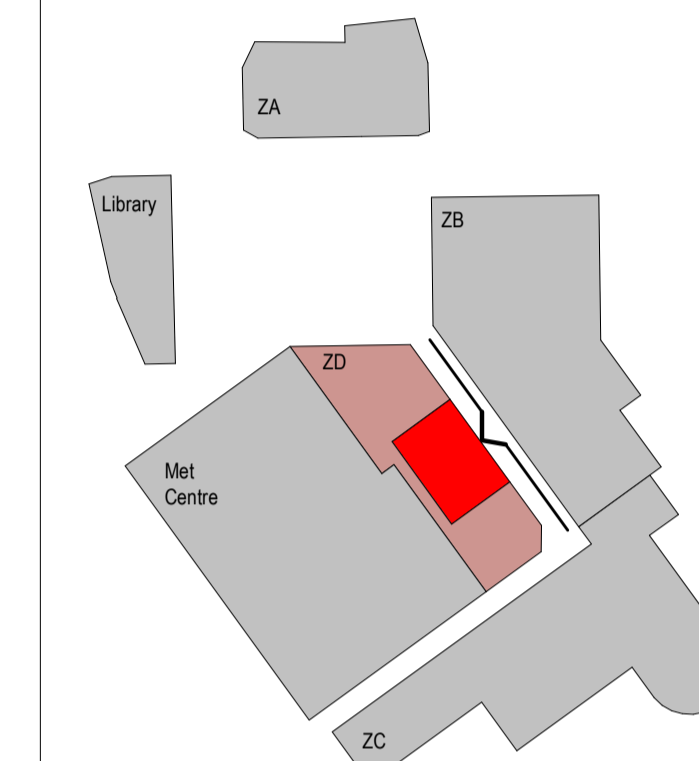

EL SU7 Demise Elevations
1:100

Tenant fit out required to maintain 60min Fire and Smoke Control separation along Arcade at GL L.
 Tenant to provide 60min internal fire compartment or provide internal 60min smoke curtain between gridlines L-M along shop front to run down to ground floor level.

P02 28/07/21	Updated in line with GA	WL	AG
P01 27/05/21	SU7 offline elevations for comment	AG	MR
Rev	Date	Revision Notes	Dn Rv

Client
Barnsley Metropolitan Borough Council



Project
The Glassworks, Barnsley
Development Site ZD

Drawing Title
Unit SU7 Demise - Elevations

Job Number 50727	Drawing Originated Date 27/05/2021	PAS 1192 Status Code S2
---------------------	---------------------------------------	----------------------------

Scale@A1 As indicated	Purpose Legal
--------------------------	------------------

Drawing Number BGW2-IBI-ZD-XX-EL-A-F900-SU7-0001	Revision P0 2
---	------------------