

Issue ID	Issue Name	Date
P23	Block - Planning	20/07/2020



Notes:
 - All work to be undertaken in accordance with the planning approved drawings
 - All drawings to be read in conjunction with the Structural Engineer's information
 - All drawings to be read in conjunction with the Mechanical and Electrical Engineer's drawings
 - CDM 2015 applies
 - See Landscape Architect's drawings for landscaping details
 - All work to be undertaken in accordance with the relevant Approved Documents


All windows have updated operer positions. See all elevations. Drawings are not in accordance with SAS Specification. This drawing supersedes all other drawings.



West Elevation 1:50



South Elevation 1:50

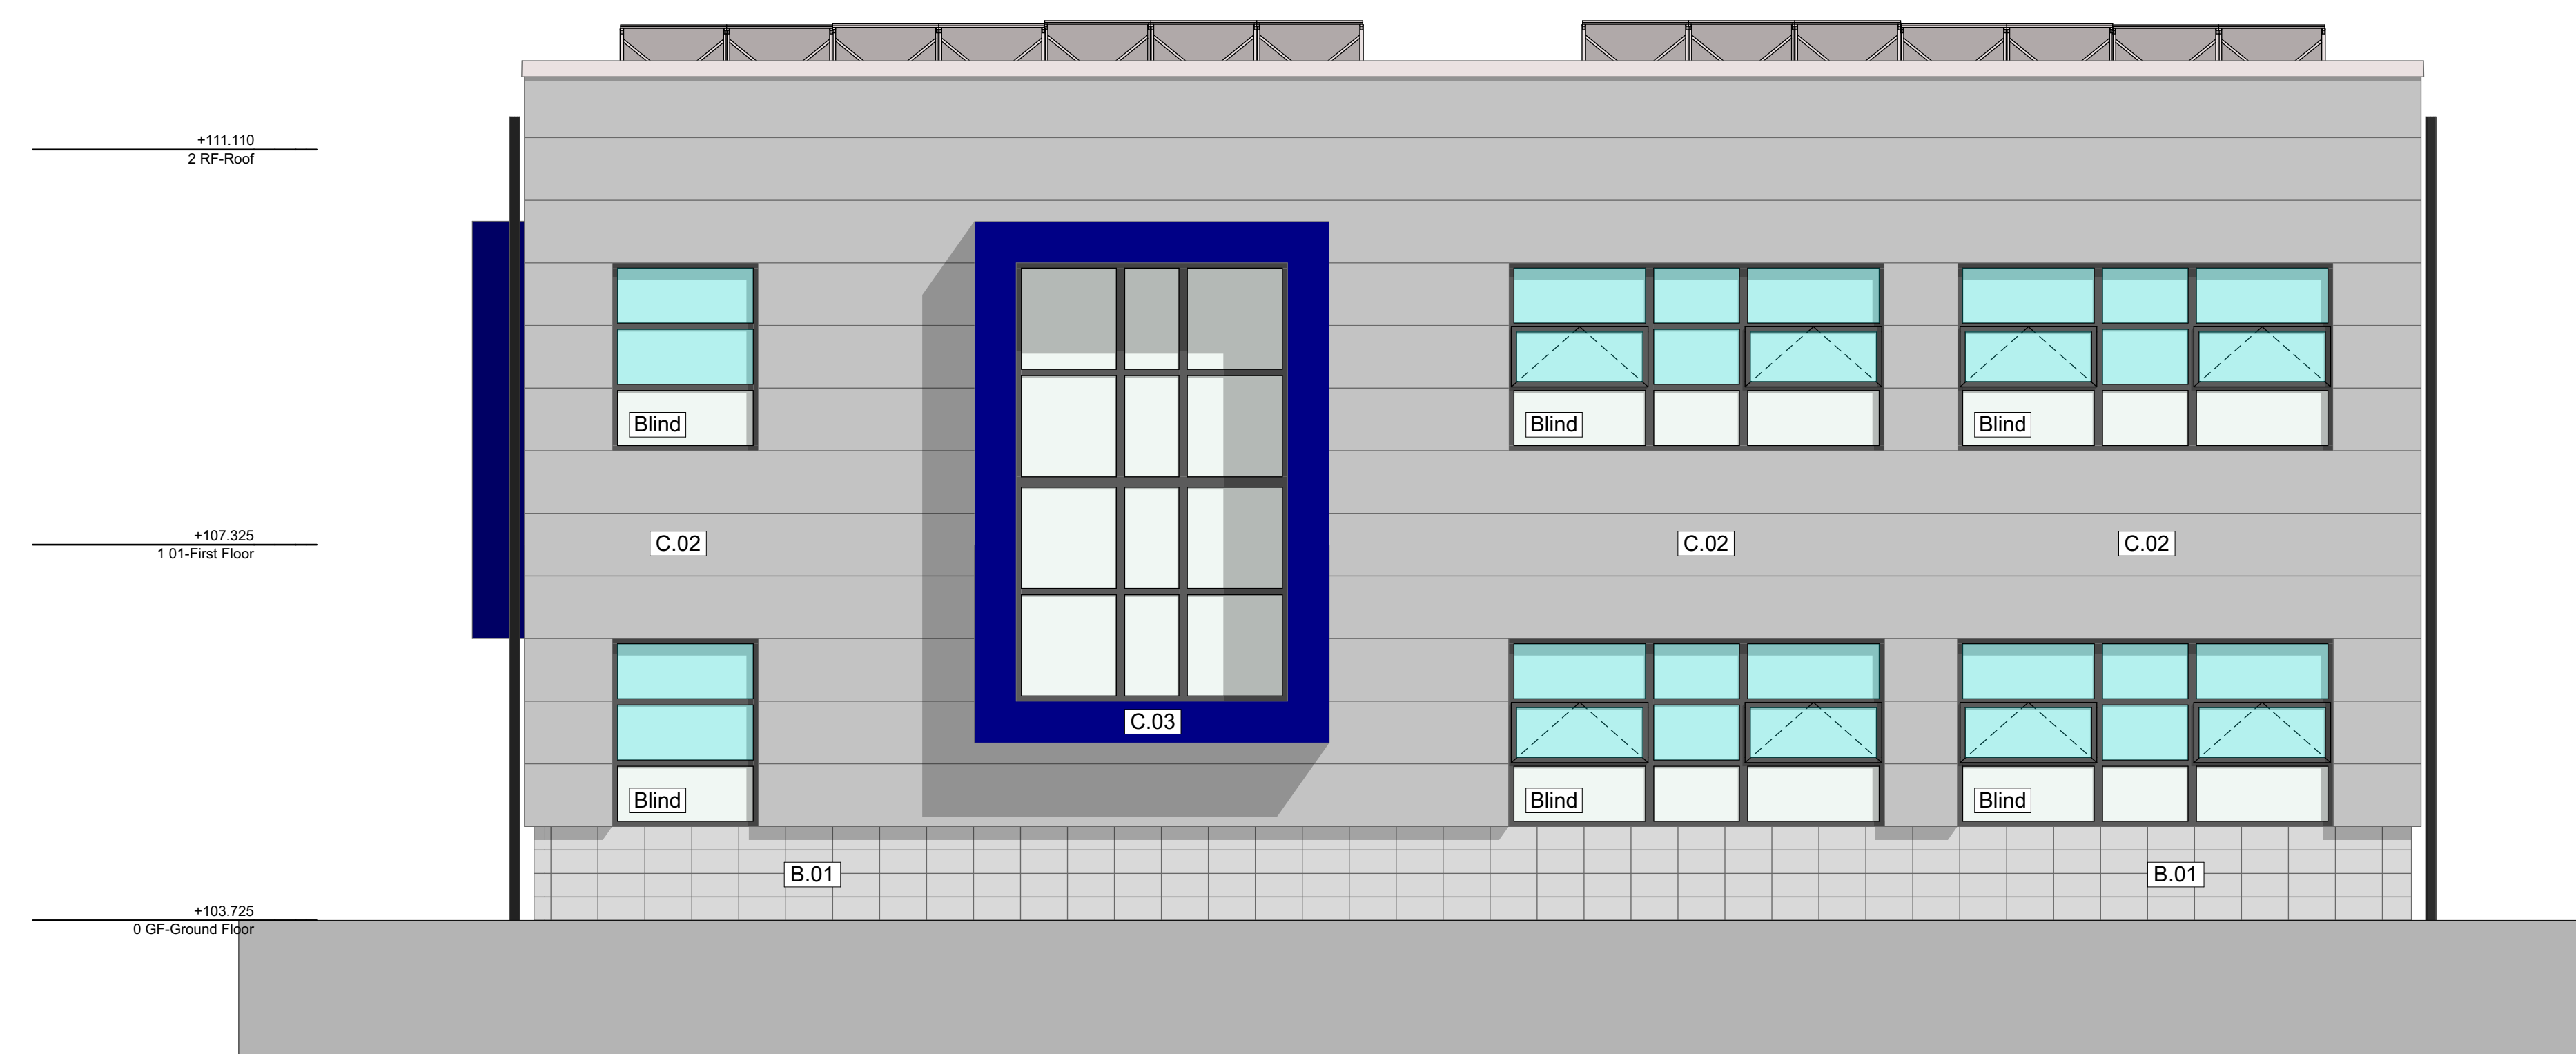

North Elevation 1:50



East Elevation 1:50



Client Details
 #Client Profile Title Skrow
 #Client #B
 Barnsley Business & Innovation
 Centre, Barnsley, S75 1JL
 BBIC Phase 5 - New Build Office Sp

GA - Elevations

Scale	Date	Drawn	Checked
Scale: 1:50 @A1	20/07/2020	TJ	MH

Job Number: 019-034
 Document Number:
 019034-AAD-01-ZZ-DR-A-0005-P23
 This document and its design content is copyright ©. It shall be read in conjunction with all other associated design information including technical specifications, schedules and other associated documents. Do not issue from documents. All dimensions to be checked on site. Immediately report any discrepancies, errors or omissions on the document to the Designer. If a discrepancy is reported on the drawing the user should be aware that updates will also vary and care should be taken when making these changes.