

RESPONSIBILITY IS NOT ACCEPTED FOR OTHERS SCALING DIRECTLY FROM THIS DRAWING. DO NOT SCALE FROM THIS DRAWING, USE WRITTEN DIMENSIONS ONLY.



THIS DRAWING IS PRODUCED FOR USE IN THIS PROJECT ONLY AND MAY NOT BE USED FOR ANY OTHER PURPOSE. THE ORIGINATOR ACCEPTS NO LIABILITY FOR THE USE OF THIS DRAWING OTHER THAN THE PURPOSE FOR WHICH IT WAS INTENDED IN CONNECTION WITH THIS PROJECT AS RECORDED IN THE 'PURPOSE FOR ISSUE' AND 'FILE STATUS CODE'.

THIS DRAWING MAY NOT BE REPRODUCED IN ANY FORM WITHOUT PRIOR WRITTEN AGREEMENT.


© CROWN COPYRIGHT AND DATABASE RIGHTS - ORDNANCE SURVEY LICENCE NUMBER 100019340.

KEY PLAN


NOTES




01 Front Elevation
1:50

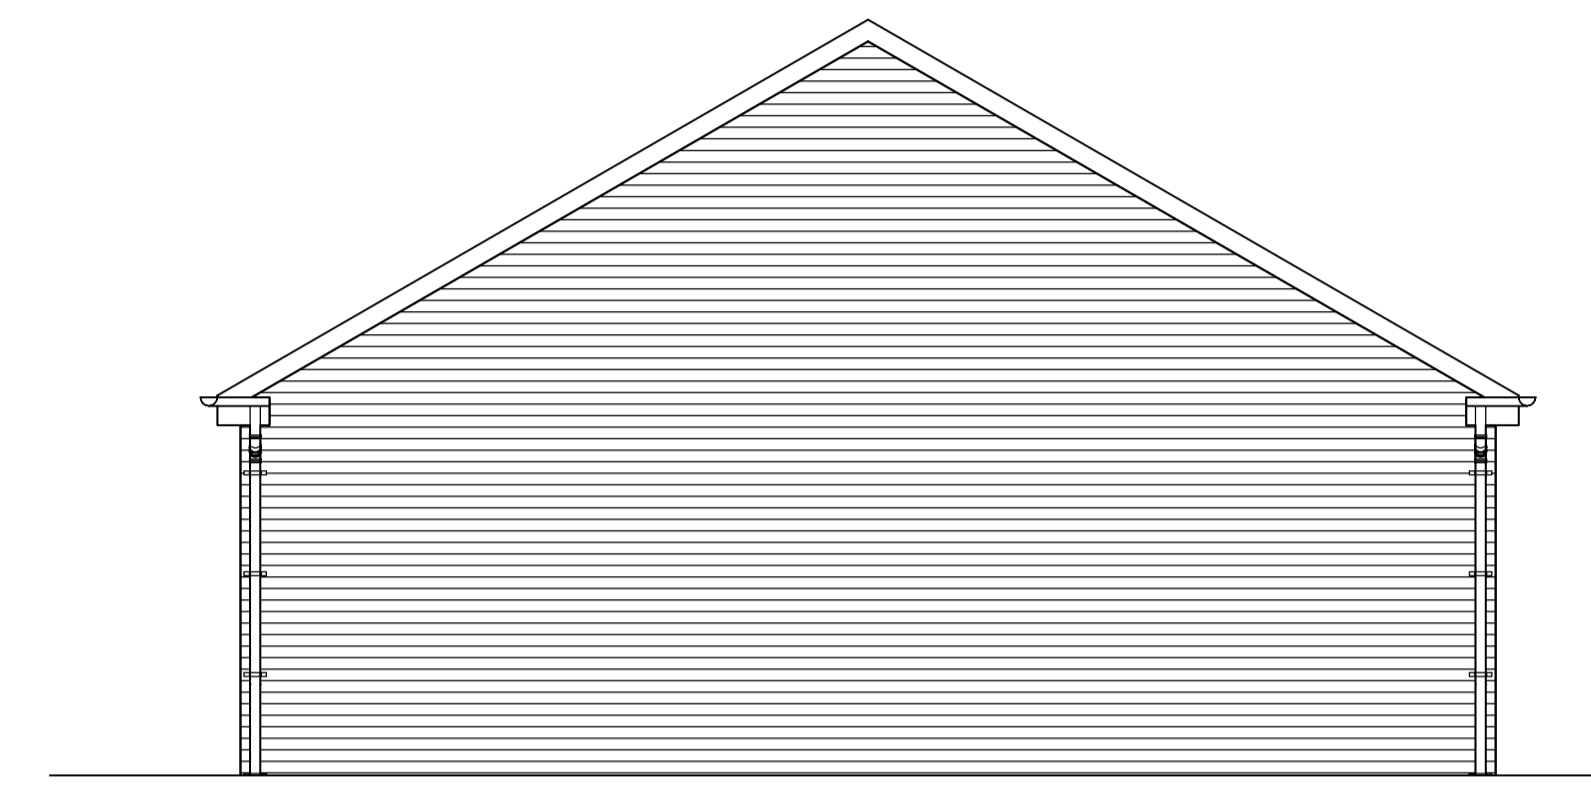

02 Side Elevation
1:50

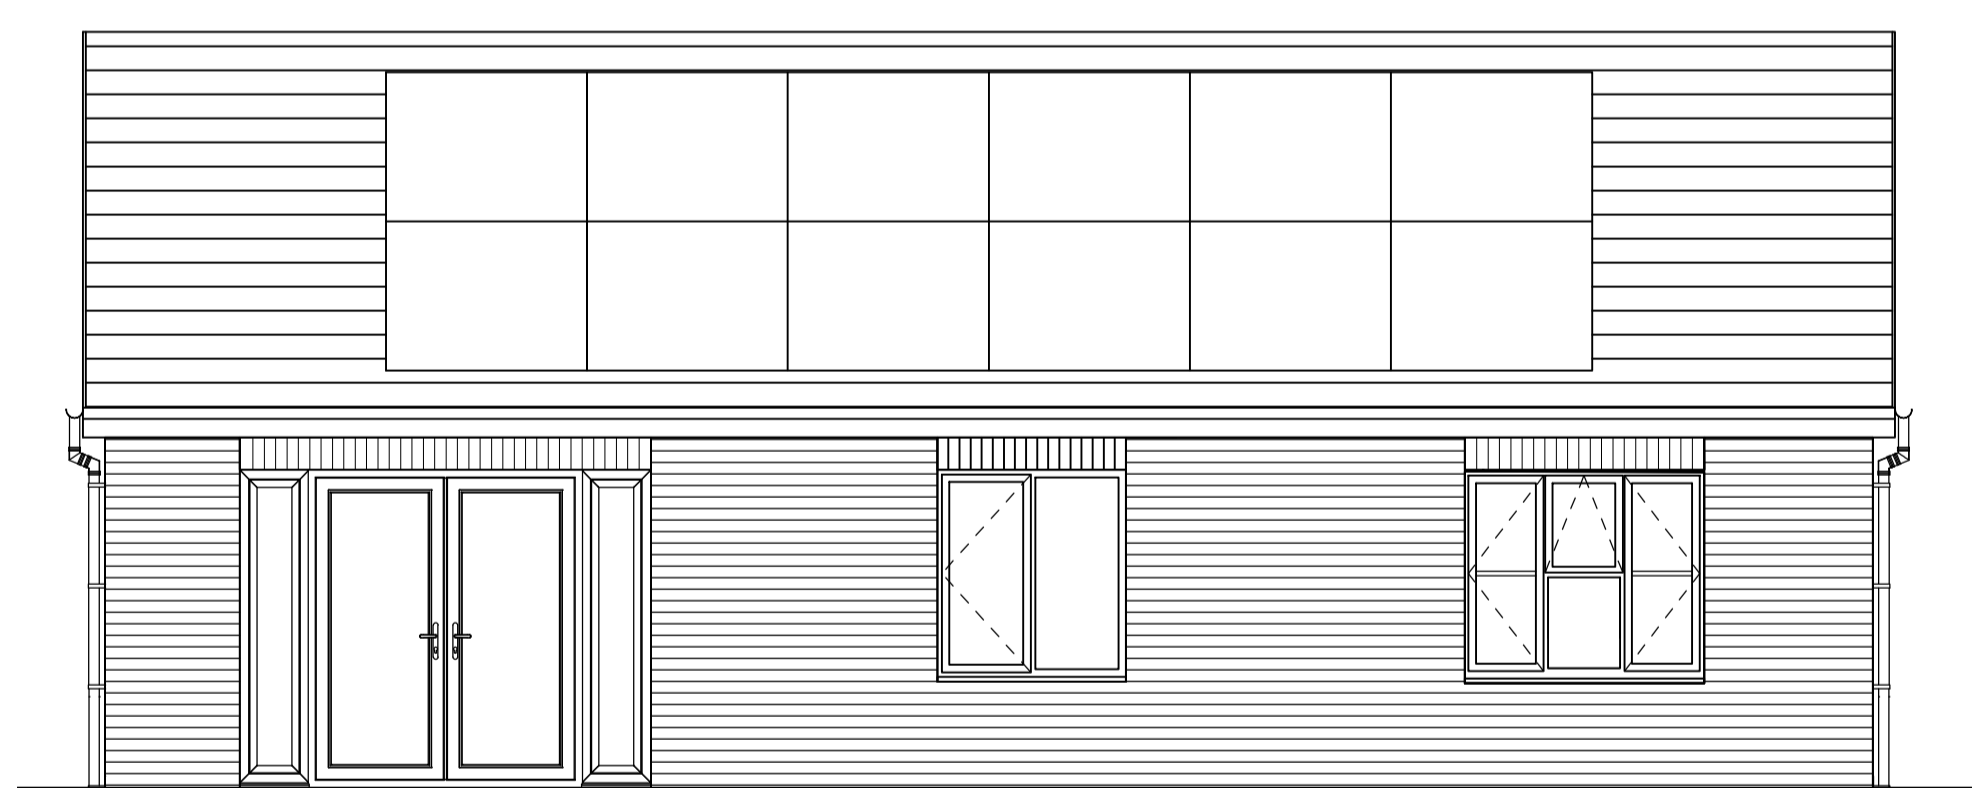

03 Rear Elevation
1:50

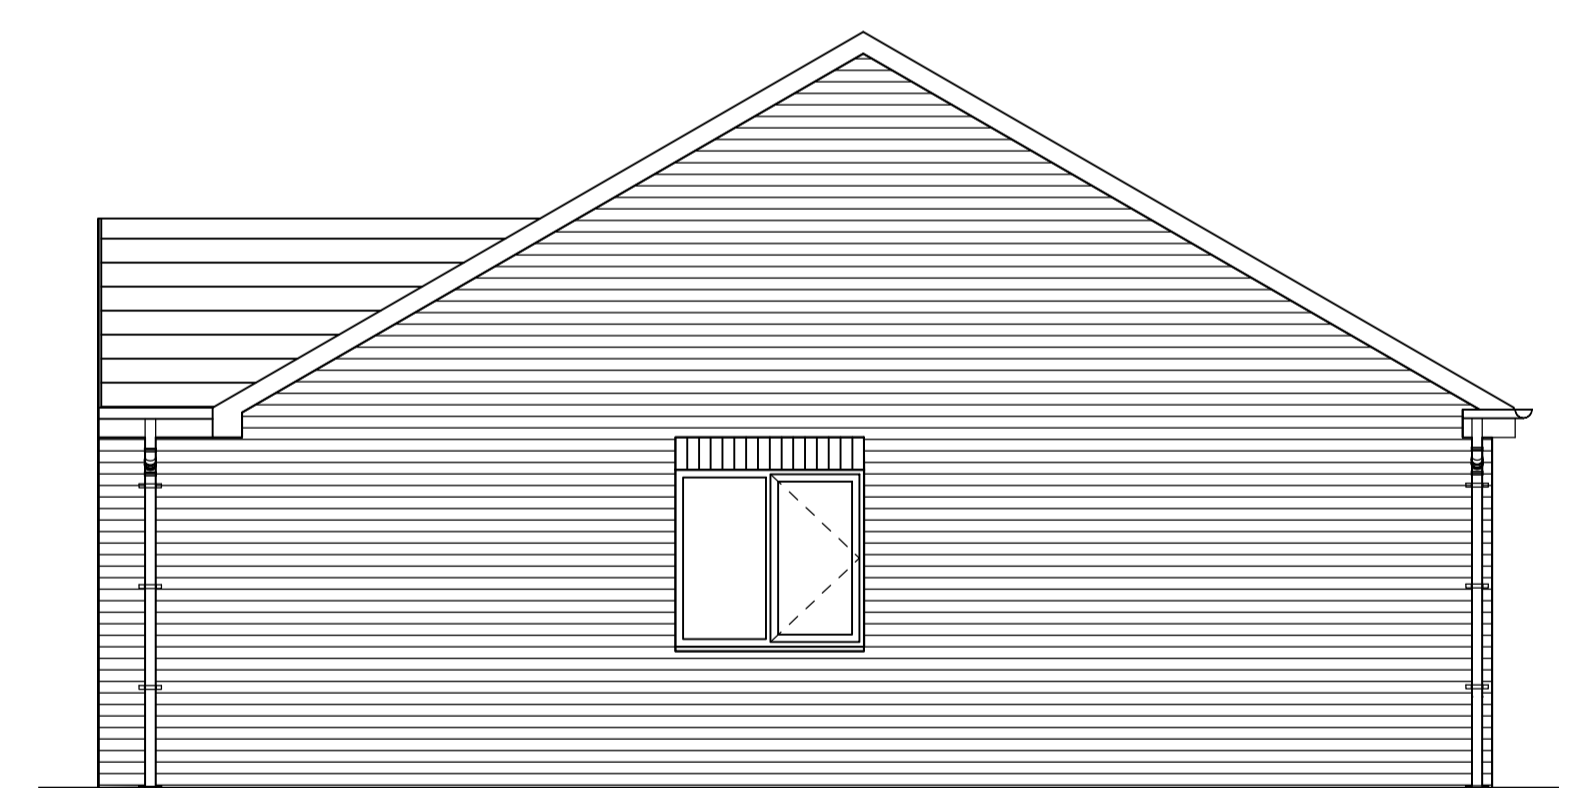

04 Side Elevation
1:50

| Rev | Description | Date |
|-----|-------------|----------|
| P1 | First Issue | 30/11/20 |



NPS Barnsley Ltd
Gateway Plaza, Sackville St, Barnsley, South Yorkshire, S70 2RD,
Tel: 01228 774000; Email: barnsley@nps.co.uk; web: www.nps.co.uk

CLIENT

BMBC Housing Growth

PROJECT

Laithes Lane

TITLE

**Proposed Elevations
3 Bed Detached Bungalow**

SCALE 1:50 DISCIPLINE ARCHITECT PROJECT NUMBER 103684

DRAWING NUMBER NPS-XX-PL-DR-A-061 REV CODE P1

| | | | |
|-------------|-------------------|----------|-----|
| STATUS CODE | PURPOSE OF ISSUE | Drawn | BST |
| S2 | PLANNING APPROVAL | Checked | |
| | | Approved | |